

LEGEND

PROPOSED BUILDING

BASEMENT OUTLINE

AUTOTRACK LEGEND


VEHICLE MOVING FORWARD

VEHICLE IN REVERSE

Luxury 4x4 (2006)

Overall Length	4.972m
Overall Width	2.034m
Overall Body Height	1.952m
Min Body Ground Clearance	0.279m
Max Track Width	1.884m
Lock to lock time	4.00s
Kerb to Kerb Turning Radius	5.800m

DESIGN VEHICLE - PRIVATE CAR
NOT TO SCALE

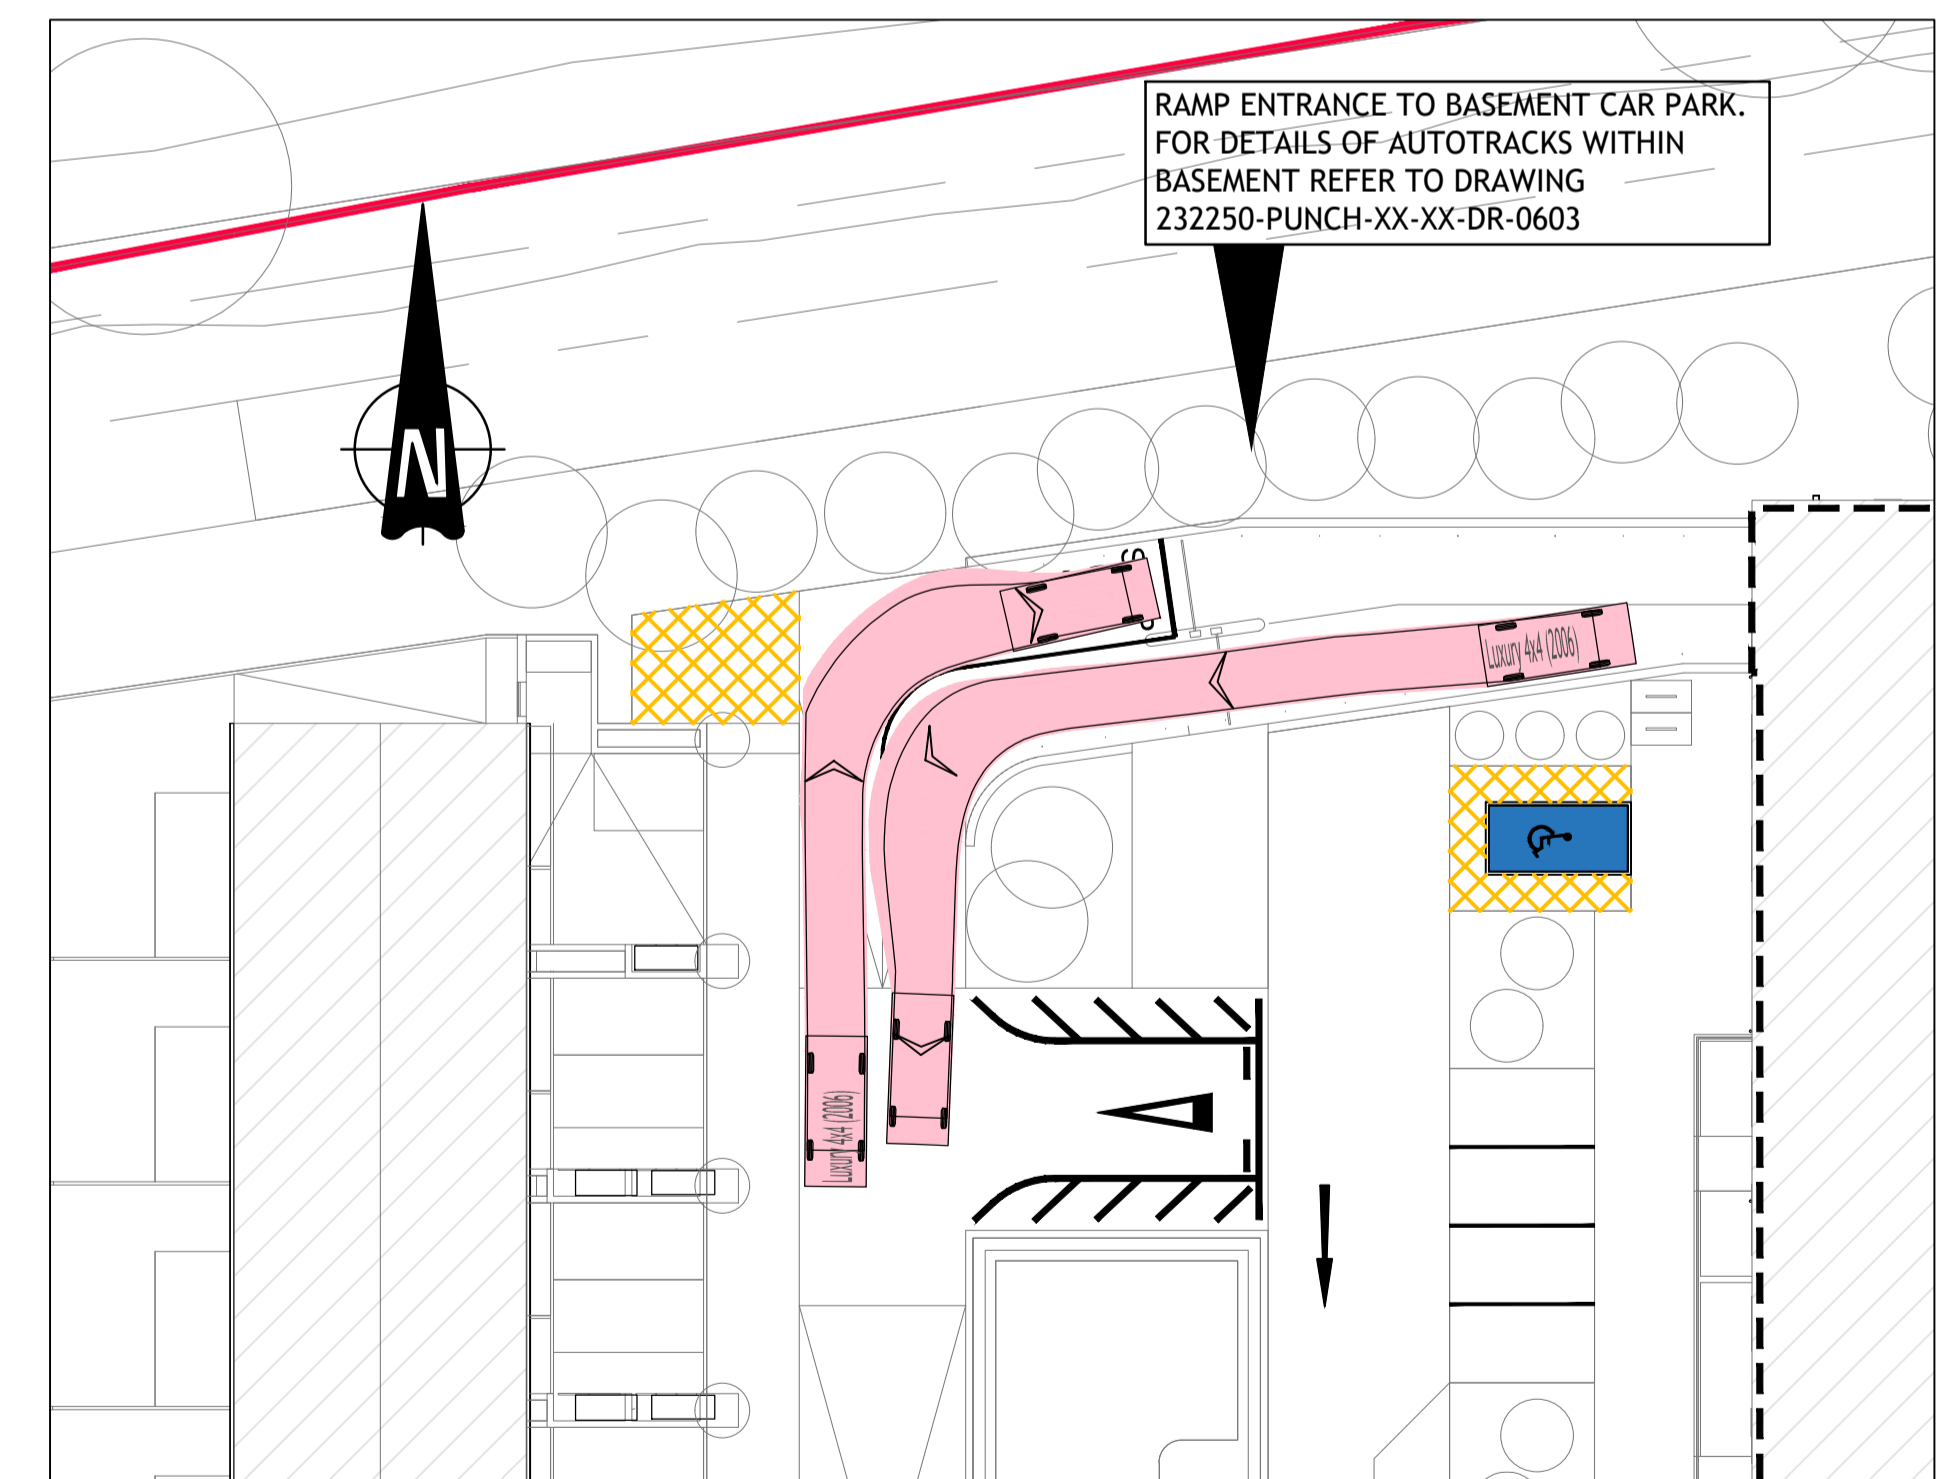

Taitte Éireann Licence No. CYAL50378050
© Taitte Éireann - Surveying.

© PUNCH Consulting Engineers
This drawing and any design hereon is the copyright of the Consultants and must not be reproduced without their written consent.
All drawings remain the property of the Consultants.
Figured dimension only to be taken from this drawing.
Consultants to be informed immediately of any discrepancies before work proceeds.



NSAI Certified

Rev	Amendment	By	Date	Rev	Amendment	By	Date
P01	PLANNING ISSUE	FM	18-12-2025				
P02	PLANNING ISSUE	FM	20-02-2026				

Rev	Amendment	By	Date	Client:

PUNCH
consulting engineers
Dublin | Limerick | Cork | Galway | Glasgow
Carnegie House Library Road,
Dun Laoghaire, Co. Dublin, A96 C7W7
t+353 1 271 2200 | w punchconsulting.com

Project: RESIDENTIAL DEVELOPMENT LEHAUNSTOWN, CHERRYWOOD			
Title: AUTOTRACK PRIVATE CAR			
Drawn: F. McGibbon	Date drawn: 18-12-2025	Technician Check: P.J. Mulcahy	Engineer Check: M. Richardson
Project No: 232250	Model Ref: 232250-PUNCH-01-XX-M2-C-0602	Drawing Status: A0 - PLANNING	Approved: Leonard Brennan
Scale @ A1: 1:250	Document Ref: 232250-PUNCH-01-XX-DR-C-0602	Revision No: P02	