



KEY - SOFT LANDSCAPING

- PLANT MIX 1 - ORNAMENTAL MIX & RAISED PLANTER MIX**
PLEASE REFER TO PLANTING SCHEDULE FOR DETAILS/SPECIES.
- PLANT MIX 2 - BIORETENTION MIX**
PLEASE REFER TO PLANTING SCHEDULE FOR DETAILS/SPECIES.
- MEADOW GRASS**
AREAS OF THE SITE ARE PROPOSED TO BE MAINTAINED AS MEADOW GRASSLANDS. THE BIODIVERSITY OF THE SITE WILL BE IMPROVED BY MAINTAINING THESE AREAS AS MEADOWS. THIS SHOULD ALLOW A RANGE OF NATIVE WILDFLOWERS TO NATURALLY COLONISE THE HABITAT. THE KEY MANAGEMENT MEASURE FOR NATURAL MEADOWS IS TO MOW ONLY ONCE PER YEAR, AND TO REMOVE THE CUTTINGS (THIS CAN BE USED AS AMY).
- AMENITY GRASS**
HARDWEARING SEED MIX TO BE USED.
- PRIVATE LAWN SPACE**
HARDWEARING SEED MIX TO BE USED.
- HEDGE 1** FAGUS SYLVATICA - BEECH HEDGE WITH INTEGRATED WIRE FENCING SECURE, CHILD-SAFE BOUNDARY. LOW INTERNAL HEDGE - 1.2M HIGH SINGLE ROW - 2.5NO. PER PER LINEAR METER.
- HEDGE 2** FAGUS SYLVATICA - BEECH BOUNDARY HEDGING - 1.8M HIGH SINGLE ROW - 3 PLANTS PER LINEAR METER.
- TREE 1 (T1) - ORNAMENTAL STANDARD MIX**
 - ILEX MOUILLUM (HOLLY) 30%
 - SORBUS AUCUPARIA (ROWAN) 30%
 - SORBUS ARIA (WHITEBERRY) 40%
- TREE 2 (T2) - RESIDENTIAL FRONT GARDEN RAISED PLANTER MIX**
 - MALUS SYLVESTRIS (CRAB APPLE) 25%
 - AMELANCHER LAMARCHI (SNOWY MESPLUS) 25%
 - BETULA ULTUS VAR. JAKELMONTI (WHITE/MALAYAN BIRCH) 25%
 - CORYLUS AVELLANA (HAZEL) 25%
- TREE 3 (T3) - RESIDENTIAL STREET TREE MIX**
 - SORBUS ARIA (WHITEBERRY) 50%
 - SORBUS AUCUPARIA (ROWAN) 50%
- TREE 4 (T4) - NATIVE WOODLAND MIX**
 - BETULA PENDULA (SILVER BIRCH) 15%
 - CORYLUS AVELLANA (HAZEL) 15%
 - CRATAEGUS MONOCOMA (HAWTHORN) 15%
 - PRUNUS AVILUM (WILD CHERRY) 10%
 - PINUS SYLVESTRIS (SCOTTS PINE) 10%
 - EUONYMUS EUROPAEUS (SPINDLE) 10%
 - QUERCUS ROBUR (COMMON OAK) 15%
 - SAMBUCUS NIGRA (ELDER) 10%
- TREE 5 (T5) - FEATURE MIX**
 - QUERCUS PETRAEA (SESSILE OAK) 30%
 - CARPINUS BETULUS YASTIGATA (HORNBEECH) 30%
 - PINUS SYLVESTRIS (SCOTTS PINE) 40%
- TREE 6 (T6) - BIORETENTION MIX**
 - QUERCUS PETRAEA (SESSILE OAK) 50%
 - CARPINUS BETULUS (HORNBEECH) 50%

* NATIVE TREES MARKED WITH ASTERISK
* 14 OF 17 SPECIES SPECIFIED ARE NATIVE IRISH TREES.

PLANTING SCHEDULE


PLANT MIX 1 - ORNAMENTAL & RAISED PLANTER MIX
PLANTED AT 50MM CENTERS UNLESS OTHERWISE STATED. 4NO PER SQM TO BE FINISHED WITH A 50MM LAYER OF FINE GRADE BARK CHIP. SEE DETAILS ON DRAWING # 531-PD-06 FOR MORE INFORMATION.

NAME	SPECIFICATION	PLANTING
SHRUBS:		
• AUCUBA JAP. 'ROZANNE' **	CG. 3L	5%
• AUCUBA JAP. 'VARIAGATA' **	CG. 3L	5%
• SARCOCOCOA CONFUSA **	CG. 3L	10%
• FATSA JAPONICA **	CG. 10L	5%
• BUDDLEIA DAVIDII 'BUZZ SKY BLUE' **	CG. 3L	10%
PERENNIALS:		
• HYDRANGEA PAN. 'LIMELIGHT' **	CG. 2L	10%
• GERANIUM ROZANNE' **	CG. 3L	10%
• SALVIA SARACONICA **	CG. 2L	10%
• VERBENA BONARIENSIS *	CG. 2L	10%
GRASSES:		
• CAREX TEST. 'PRAIRIE FIRE' **	CG. 2L	15%
• LIBERTIA 'GRANDIFLORA'	CG. 2L	10%

PLANT MIX 2 - BIORETENTION MIX
BIORETENTION SOIL MIX TO BE APPLIED. PLANTED AT 40MM CENTERS UNLESS OTHERWISE STATED. 6.25NO PER SQM TO BE FINISHED WITH A 50MM FINE GRADE BARK MULCH. SEE DETAIL D01 AND D06 ON DRAWING # 531-PD-06 FOR MORE INFORMATION.

NAME	SPECIFICATION	PLANTING
SHRUBS:		
• ERICA * DARLEYENSIS 'KRAMERS ROTÉ' **	CG. 2L	20%
GRASSES:		
• CAREX TESTACEA	CG. 2L	20%
PERENNIALS:		
• RUDBECKIA HIRTA 'MAYA' *	CG. 2L	10%
• NULA 'HOKER' **	CG. 2L	10%
• HELENIUM AUTUMNALE *	CG. 2L	10%
• VERONICASTRUM VIRGINICUM *	CG. 2L	10%
BULBS:		
• IRIS 'PSEUDACORUS' *	CG. 2L	10%
• ALLIUM GLOBEMASTER **	CG. 2L	10%
• NARCISSUS (IN VARIETY) **	10 PPSQM	


* RHS PLANTS FOR POLLINATORS * RHS AWARD OF GARDEN MERIT
84% OF THE SHRUBS AND PERENNIALS PROPOSED ARE ON THE RHS PLANTS FOR POLLINATORS LIST.
REEROOT 600 RPT BARRIER (OR SIMILAR AND APPROVED PRODUCT) TO BE USED TO ALL FRONT OF PROPERTY PLANTING AREAS TO PROTECT SERVICE ROOTS, AND ALL OTHER AREAS WHERE REQUIRED.
ALL SUBSTITUTIONS TO BE AGREED WITH LANDSCAPE ARCHITECT.

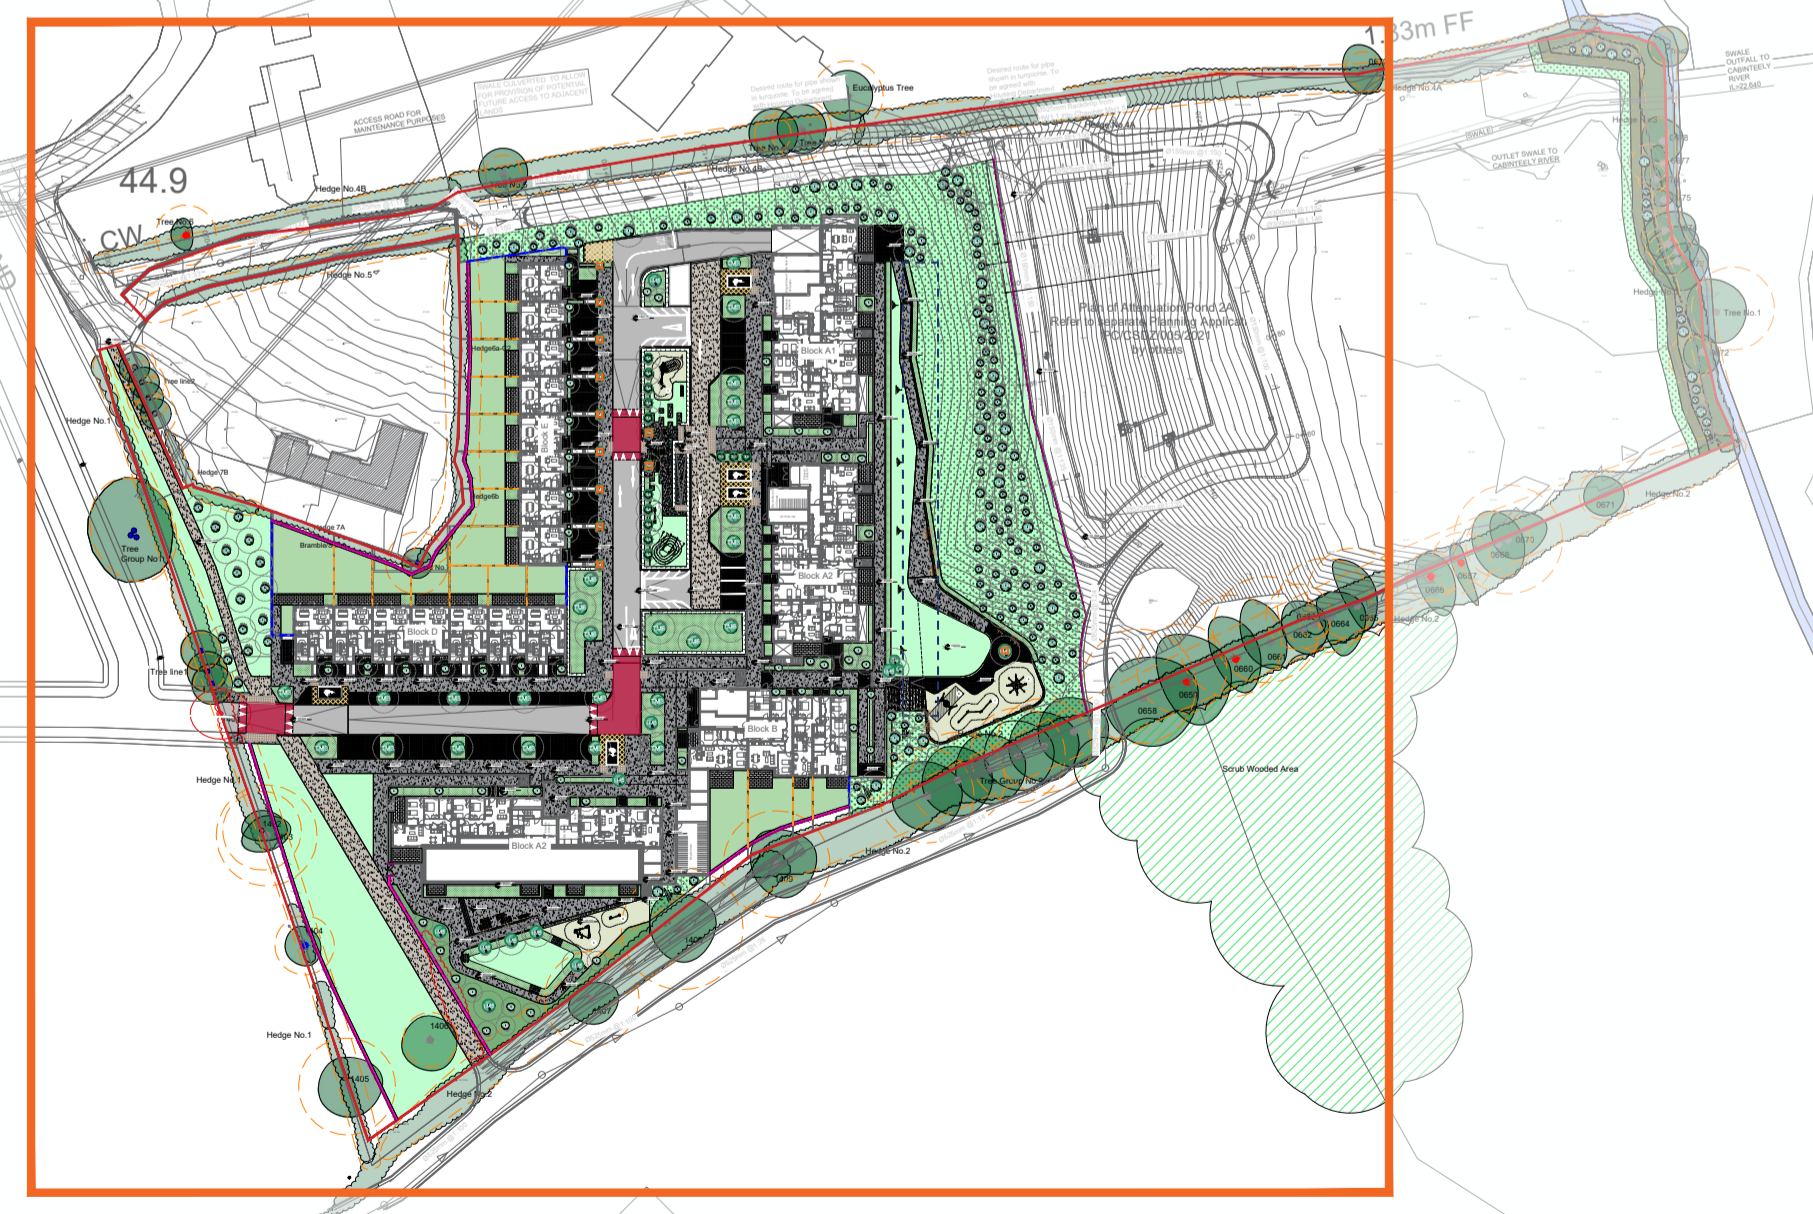

DO NOT SCALE FROM THIS DRAWING. WORK ONLY FROM FIGURED DIMENSIONS. ALL ERRORS AND OMISSIONS ARE TO BE REPORTED TO LANDSCAPE ARCHITECT

REV.	DATE:	REFERENCE:	BY:	REV.	DATE:	REFERENCE:	BY:
A	2026-02-18	PLANTING PLAN & SCHEDULE 1 OF 2	CC				

REV.	DATE:	REFERENCE:	BY:	REV.	DATE:	REFERENCE:	BY:

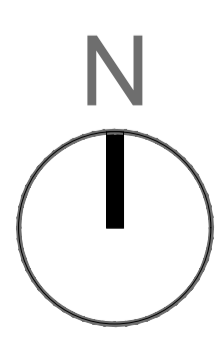

MURPHY+SHEANON
Horticulture & Landscape Architecture

Contact : colum@murphysheanon.ie
Tel : +3538607817147
Address : Ground Floor, Mounttown House, Lower Mounttown Road, Glengageary, Co.Dublin

CLIENT: DUN LAOGHAIRE-RATHDOWN COUNTY COUNCIL C/O ABK ARCHITECTS	DRAWING NUMBER: 531-PD-02.1 PROJECT NUMBER: 23-531
PROJECT: LEHAUNSTOWN RESIDENTIAL DEVELOPMENT, CHERRYWOOD	PROJECT STATUS: PLANNING
TITLE: PLANTING PLAN & SCHEDULE 1 OF 2	SHEET NO. REV. A
CAD FILE REFERENCE: h:\shared drives\murphy sheanon office\m+s_office\jobs\2312531 - cherrywood\m+s\l2_planning\23-531-pd-01 v21.02.26.dwg	DATE: FEBRUARY 2026
	SCALE: 1:400 / A1
	DRAWN BY: CC
	CHECKED BY: DM/CS