


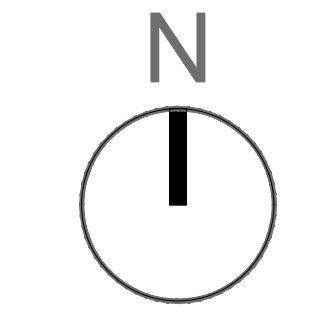

DO NOT SCALE FROM THIS DRAWING. WORK ONLY FROM FIGURED DIMENSIONS
 ALL ERRORS AND OMISSIONS ARE TO BE REPORTED TO LANDSCAPE ARCHITECT

REV.	DATE	REFERENCE	BY	REV.	DATE	REFERENCE	BY
A	2026-02-18	PLANTING PLAN & SCHEDULE 2 OF 2	CC				



MURPHY+SHEANON
 Horticulture & Landscape Architecture

Contact : colum@murphysheanon.ie
 Tel : +353860787147
 Address : Ground Floor, Mounttown House,
 Lower Mounttown Road,
 Glenageary, Co.Dublin

KEY - SOFT LANDSCAPING

- PLANT MIX 1 - ORNAMENTAL MIX & RAISED PLANTER MIX**
PLEASE REFER TO PLANTING SCHEDULE FOR DETAILS/SPECIES.
- PLANT MIX 2 - BIORETENTION MIX**
PLEASE REFER TO PLANTING SCHEDULE FOR DETAILS/SPECIES.
- PLANT MIX 3 - NATIVE SHRUB RIPARIAN MIX**
PLEASE REFER TO PLANTING SCHEDULE FOR DETAILS/SPECIES.
- MEADOW GRASS**
AREAS OF THE SITE ARE PROPOSED TO BE MAINTAINED AS MEADOW GRASSLANDS. THE BIODIVERSITY OF THE SITE WILL BE IMPROVED BY MANAGING THESE AREAS AS MEADOWS. THIS SHOULD ALLOW A RANGE OF NATIVE WILDFLOWERS TO NATURALLY COLONISE THE HABITAT. THE KEY MANAGEMENT MEASURE FOR NATURAL MEADOWS IS TO MOW ONLY ONCE PER YEAR, AND TO REMOVE THE CUTTINGS (THIS CAN BE USED AS HAY).
- AMENITY GRASS**
HARDWEARING SEED MIX TO BE USED.
- PRIVATE LAWN SPACE**
HARDWEARING SEED MIX TO BE USED.
- HEDGE 2**
FAGUS SYLVATICA - BEECH
BOUNDARY HEDGING - 1.2M HIGH
SINGLE ROW, 18 PLANTS PER LINEAR METER.
- TREE 2 (T2) - RESIDENTIAL FRONT GARDEN/RAISED PLANTER MIX**
• MALUS SYLVESTRIS (CRAB APPLE)* 25%
ALL 2M SINGLE STEM - 1214CM GIRTHS. TO BE DOUBLE STAKED.
• AMELANCHIER LAMARCHI (SNOWY MESPLUS) 25%
• BETULA UTILIS VAR. JACQUENTONII (WHITE HIMALAYAN BIRCH) 25%
• CORYLUS AVELLANA (HAZEL)* 25%
ALL 2M+ MULTISTEM. TO BE UNDERGROUND GUYED.
- TREE 4 (T4) - NATIVE WOODLAND MIX**
• BETULA PICEOLABRA (VELVET BIRCH)* 15%
• CORYLUS AVELLANA (HAZEL)* 10%
• CRATAEGUS MONGOLICA (HAWTHORN)* 10%
• PRUNUS AVIUM (WILD CHERRY)* 10%
• PINUS SYLVESTRIS (SCOTS PINE)* 15%
• EUCALYPTUS EUROPAEUS (SPINDLET)* 10%
• QUERCUS ROBUR (COMMON OAK)* 15%
• SAMBUCUS NIGRA (ELDER)* 10%
ALL 2M SINGLE STEM - 1012CM GIRTHS. TO BE DOUBLE STAKED.
- TREE 5 (T5) - FEATURE MIX**
• QUERCUS PETRAEA (SESSILE OAK)* 30%
• CARPINUS BETULUS FASTIGIATA (HORNBEAM) 30%
• PINUS SYLVESTRIS (SCOTS PINE)* 40%
ALL 2M SINGLE STEM - 1820CM GIRTHS. TO BE DOUBLE STAKED.
- TREE 6 (T6) - BIORETENTION MIX**
• QUERCUS PETRAEA (SESSILE OAK)* 50%
• CARPINUS BETULUS (HORNBEAM)* 50%
ALL 2M SINGLE STEM - 1820CM GIRTHS. TO BE DOUBLE STAKED.
- TREE 7 (T7) - RIPARIAN MIX**
• ALNUS GLUTINOSA (ALDER)* 25%
• BETULA PUBESCENS (DOWNY BIRCH)* 25%
• PULMONARIA TENELLA (ASPREY)* 25%
• SALIX BPP. (WILLOW)* 25%
ALL 2M SINGLE STEM - 1012CM GIRTHS. TO BE DOUBLE STAKED.
- * NATIVE TREES MARKED WITH ASTERISK
14 OF 17 SPECIES SPECIFIED ARE NATIVE IRISH TREES.
- EXISTING TREES - TO BE RETAINED**
PLEASE REFER TO ARBORIST'S REPORT FOR FURTHER INFORMATION.
- EXISTING HEDGEROW - TO BE RETAINED**
PLEASE REFER TO ARBORIST'S REPORT FOR FURTHER INFORMATION.
- EXISTING TREES - TO BE REMOVED**
PLEASE REFER TO ARBORIST'S REPORT FOR FURTHER INFORMATION.
- EXISTING HEDGEROW - TO BE REMOVED**
PLEASE REFER TO ARBORIST'S REPORT FOR FURTHER INFORMATION.
- TREE GRATES**
STRUCTURAL ROOT CELL SYSTEM CAPPED WITH TREE GRATES FOR TREES ADJACENT TO HARD SURFACES, ENSURING ADEQUATE ROOTING VOLUME AND PAVING PROTECTION. PLEASE REFER TO THE ACCOMPANYING DETAILS / DESIGN REPORT FOR FURTHER SPECIFICATION.
- GRASS MOUNDING**
PLEASE REFER TO THE ACCOMPANYING DETAILS / DESIGN REPORT FOR FURTHER SPECIFICATION.

PLANTING SCHEDULE

PLANT MIX 1 - ORNAMENTAL & RAISED PLANTER MIX
PLANTED AT 500MM CENTRES UNLESS OTHERWISE STATED. 4NO PER SQ.M TO BE FINISHED WITH A 50MM LAYER OF FINE GRADE BARK CHIP. SEE DETAILS ON DRAWING # 531-PD-06 FOR MORE INFORMATION.

NAME	SPECIFICATION	PLANTING
SHRUBS		
• AUCUBA JAP. 'ROZANNE' **	CG. 3L	5%
• AUCUBA JAP. 'VARIAGATA' **	CG. 5L	5%
• BARCOCCOCCA CONFUSA **	CG. 3L	10%
• FATIJA JAPONICA **	CG. 10L	5%
• BUDDLEJA DAVIDII 'BUZZ SKY BLUE' **	CG. 3L	10%
PERENNIALS		
• HYDRANGEA PAN. 'LIMELIGHT' **	CG. 2L	10%
• GERANIUM 'ROZANNE' **	CG. 3L	10%
• SALIX GRACILIORNA **	CG. 2L	10%
• VERBENA BONARIENSIS **	CG. 2L	10%
GRASSES		
• CAREX TEST. 'PRAIRIE FIRE'	CG. 2L	15%
• LIBERTIA 'GRANDFLOORA'	CG. 2L	10%


PLANT MIX 2 - BIORETENTION MIX
BIORETENTION SOIL MIX TO BE APPLIED. PLANTED AT 400MM CENTRES UNLESS OTHERWISE STATED. 8.25NO PER SQ.M TO BE FINISHED WITH A 50MM FINE GRADE BARK MULCH. SEE DETAIL 001 AND 006 ON DRAWING # 531-PD-06 FOR MORE INFORMATION.

NAME	SPECIFICATION	PLANTING
SHRUBS		
• ERICA * DARLEVENSIENS 'KRAMERS ROT' **	CG. 2L	20%
GRASSES		
• CAREX TESTACEA	CG. 2L	20%
PERENNIALS		
• RUDIBEDIA HIRTA 'MAYA' **	CG. 2L	10%
• INULA HOOKERI *	CG. 2L	10%
• HELIOPSIS AUTUMNALIS *	CG. 2L	10%
• VERONICASTRUM VIRGINICUM *	CG. 2L	10%
BULBS		
• IRIS 'PELODORUS'	CG. 2L	10%
• ALLIUM 'SLOEBMASTER' **	CG. 2L	10%
• NARCISSUS (IN VARIETY) *	10 PISOM	

PLANT MIX 3 - NATIVE SHRUB RIPARIAN MIX
PLANTED AT 600MM CENTRES UNLESS OTHERWISE STATED. 2.78NO PER SQ.M TO BE FINISHED WITH A 50MM LAYER OF FINE GRADE BARK CHIP. SEE DETAIL 001 AND 006 ON DRAWING # 531-PD-03 FOR MORE INFORMATION.

NAME	SPECIFICATION	PLANTING
SHRUBS		
• ROSA CANINA *	CG. 5L	20%
• CALLUNA VULGARIS (HEATHER)*	CG. 2L	20%
• LONGERA PERICLYMENUM (HONEY/SUCKLE)*	CG. 3L	20%
• ILEX AQUIFOLIUM **	CG. 5L	20%
• CORNUS SANGUINEA (NATIVE DOGWOOD) *	CG. 5L	20%

* RHS PLANTS FOR POLLINATORS * RHS AWARD OF GARDEN MERIT
 84% OF THE SHRUBS AND PERENNIALS PROPOSED ARE ON THE RHS PLANTS FOR POLLINATORS LIST.
 REROOT 600 ROOT BARRIER (OR SIMILAR AND APPROVED PRODUCT) TO BE USED TO ALL FRONT OF PROPERTY PLANTING AREAS TO PROTECT SERVICE ROUTES, AND ALL OTHER AREAS WHERE REQUIRED.
 ALL SUBSTITUTIONS TO BE AGREED WITH LANDSCAPE ARCHITECT.

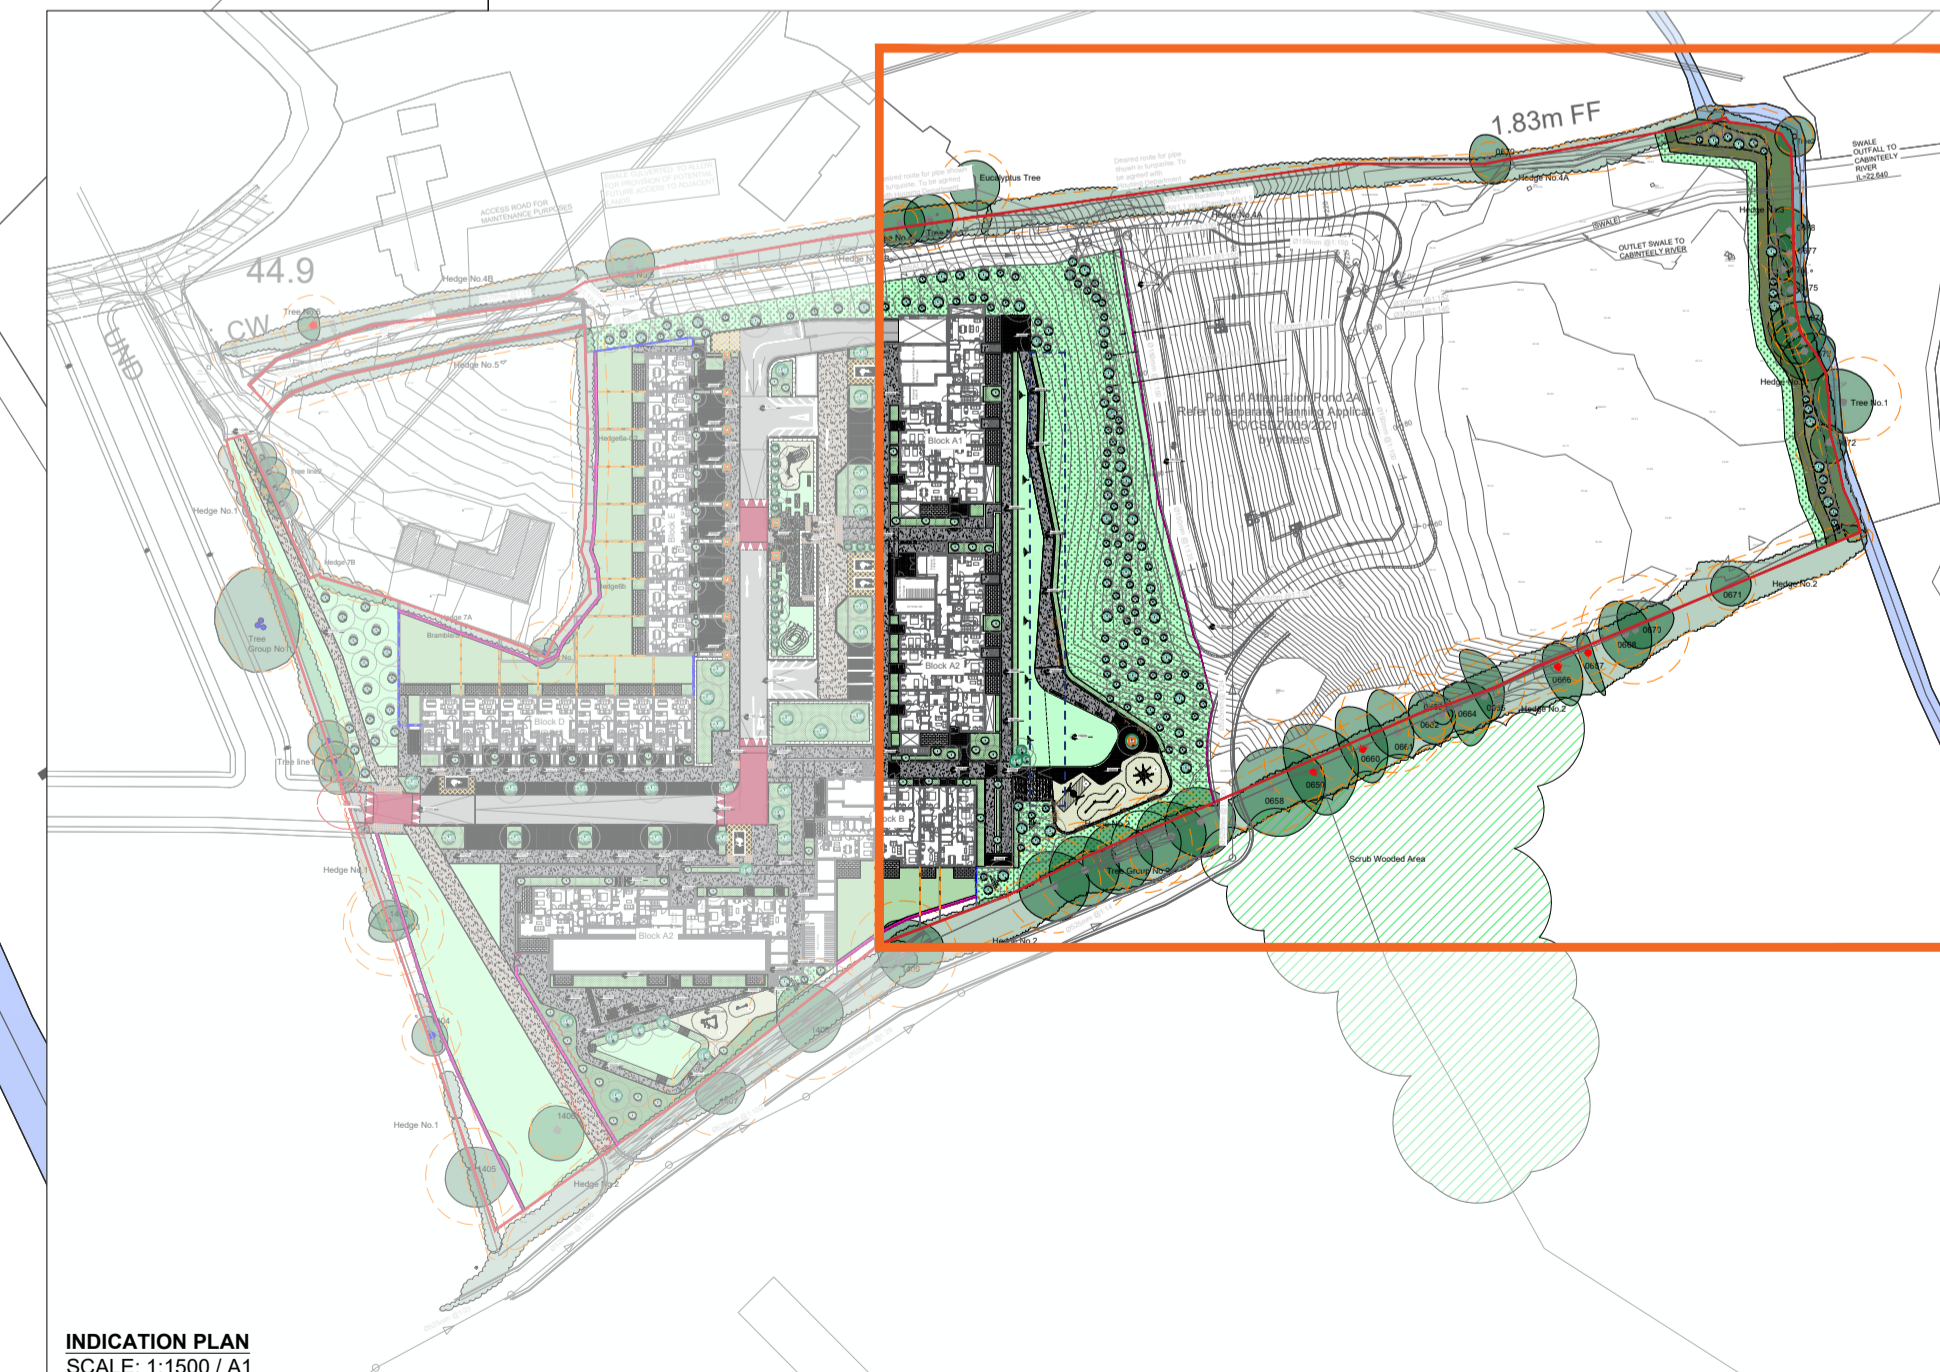

INDICATION PLAN
 SCALE: 1:1500 / A1

CLIENT: DUN LAOGHAIRE-RATHDOWN COUNTY COUNCIL
 C/O ABK ARCHITECTS

PROJECT: LEHAUNSTOWN RESIDENTIAL DEVELOPMENT, CHERRYWOOD

DRAWING NUMBER: 531-PD-02.2
 PROJECT NUMBER: 23-531
 PROJECT STATUS: PLANNING
 SHEET NO: REV. A
 DATE: FEBRUARY 2026

TITLE: PLANTING PLAN & SCHEDULE 2 OF 2

SCALE: 1:400 / A1
 DRAWN BY: CC
 CHECKED BY: DM/CS

CAD FILE REFERENCE: h:\shared drives\murphy sheanon office\m+s_office\jobs\2312531 - cherrywood\m+s_l2_planning\23-531-pd-01 v21.02.26.dwg