


NOTES


- GENERAL
- 1) THESE DRAWINGS TO BE READ IN CONJUNCTION WITH ALL RELEVANT HAYES HIGGINS ENGINEERING DRAWINGS AND SPECIFICATIONS.
 - 2) DO NOT SCALE. USE FIGURED DIMENSIONS ONLY.

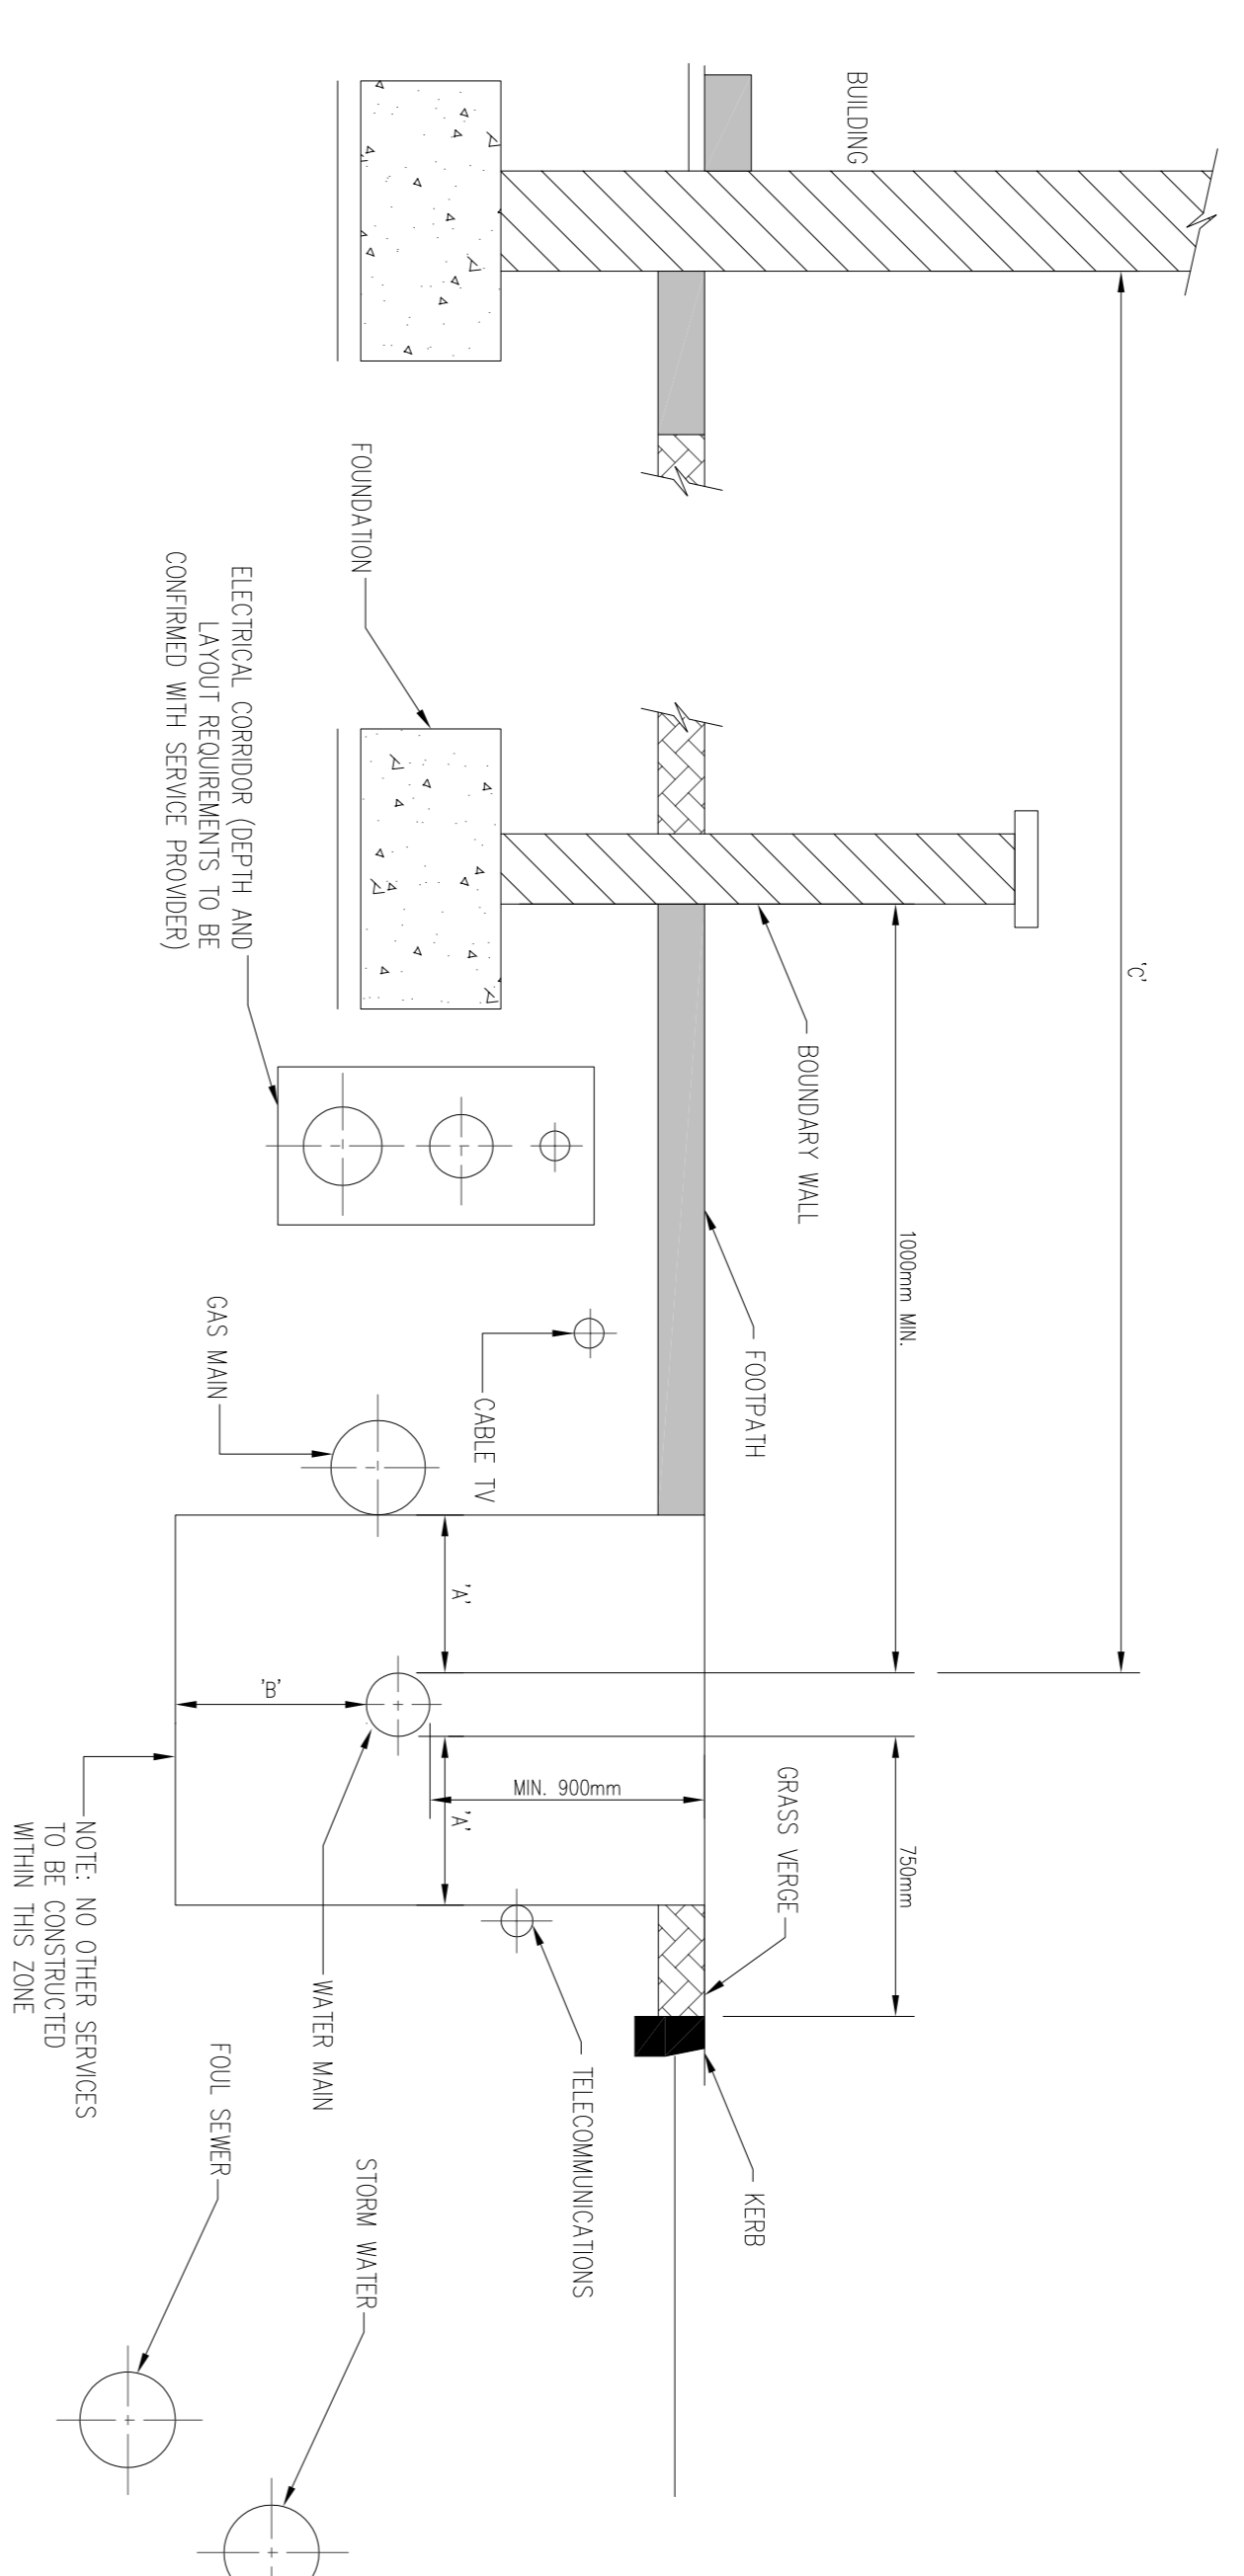


DIAMETER (mm)	'A' (mm)	'B' (mm)	'C' (mm)
< 300	300	300	300
300 - 450	500	500	500
> 450	3000	500	500

DIAMETER (mm)	'A' (mm)	'B' (mm)	'C' (mm)
≤ 150	300	300	300
200 - 600	500	500	500
> 600	3000	500	500


DETAIL 09 - TYPICAL SERVICE LAYOUT INDICATING SEPARATION DISTANCES

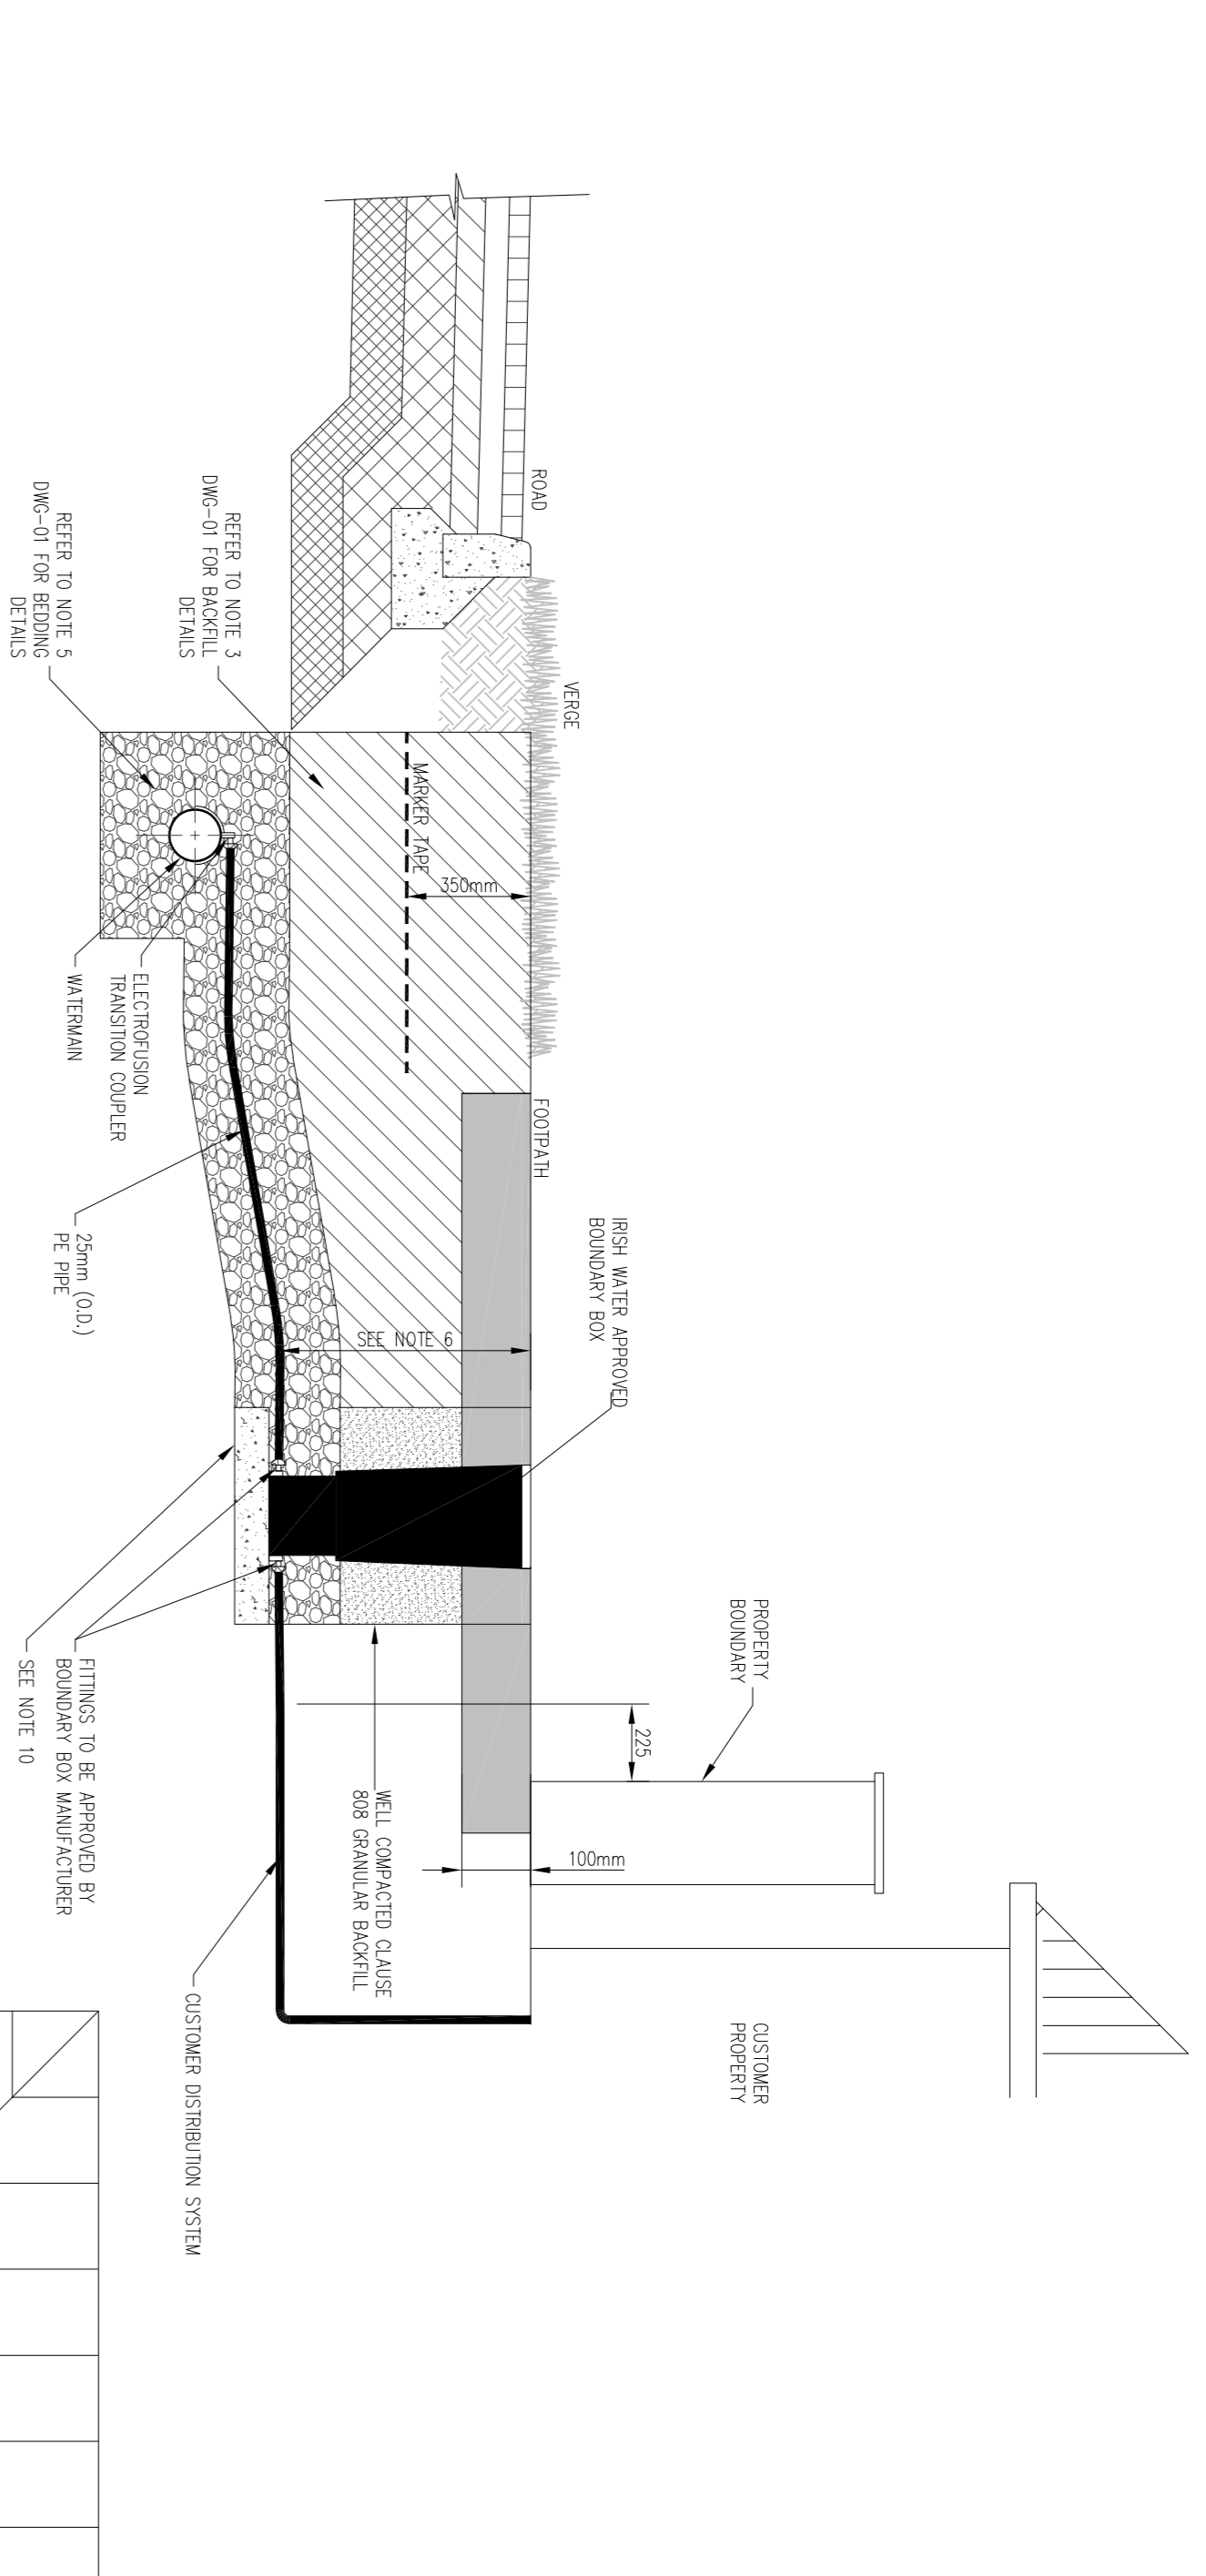

SECTION (CUSTOMER CONNECTION AND BOUNDARY BOX) SCALE 1:20

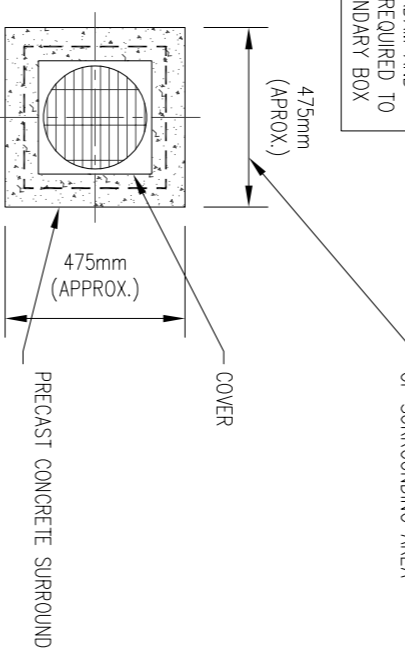

PLAN (CONCRETE SURROUND TO BOUNDARY BOX COVER) SCALE 1:20

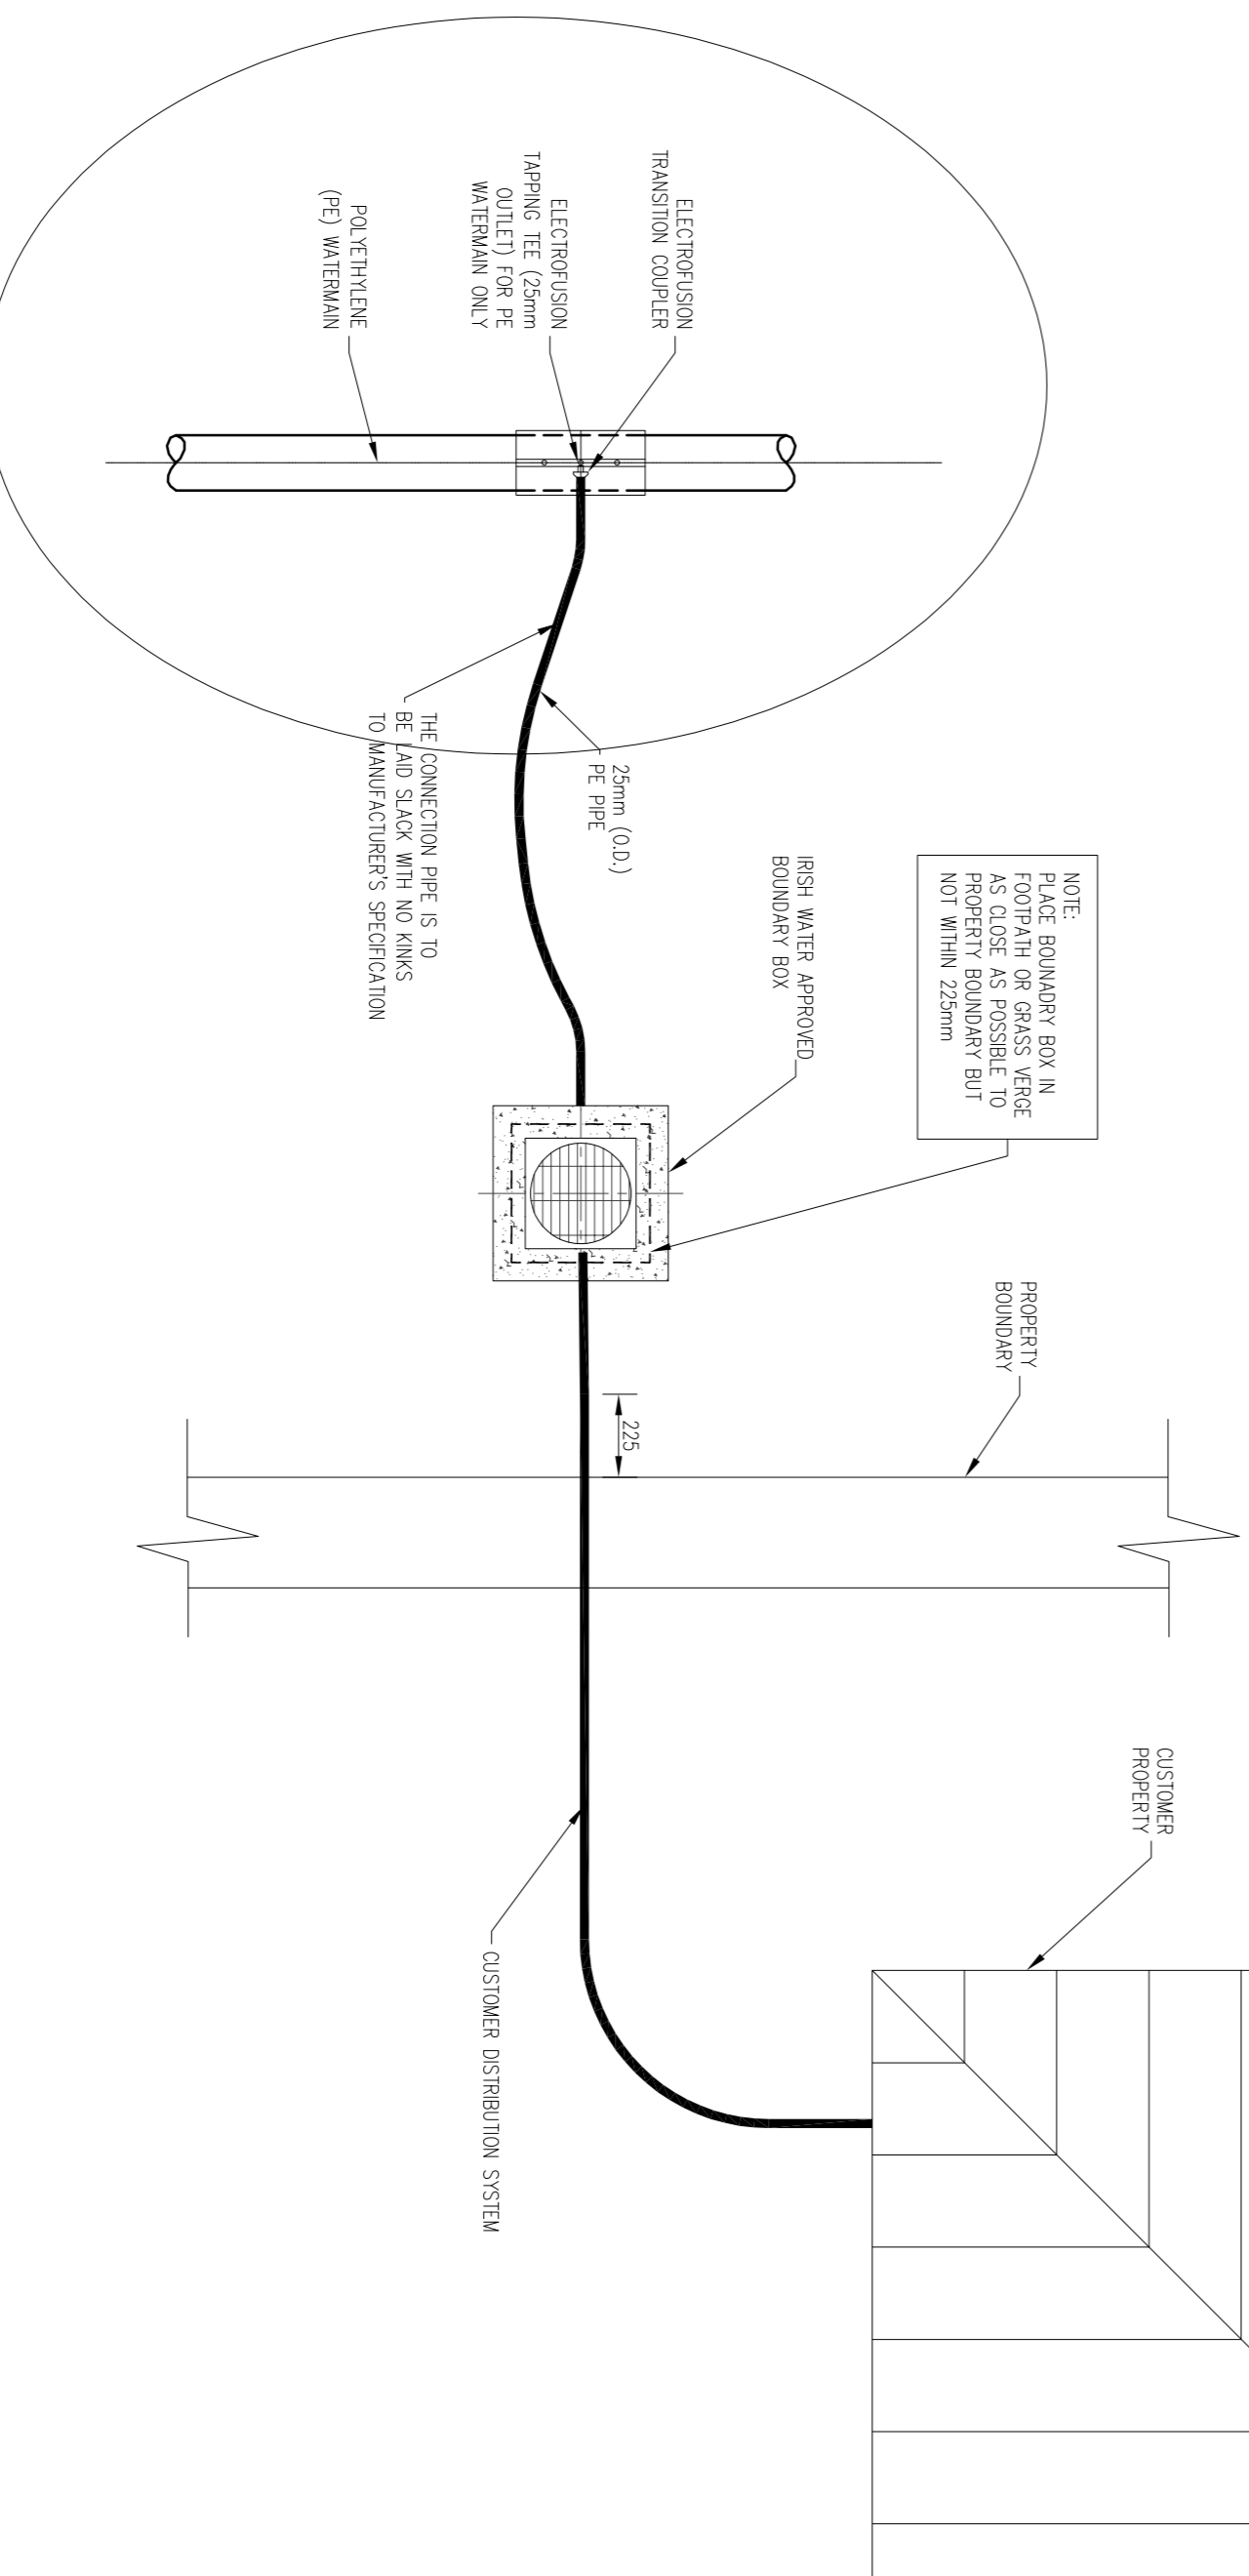

PLAN (CUSTOMER CONNECTION AND BOUNDARY BOX) SCALE 1:20

DETAIL 08 - CUSTOMER CONNECTION AND BOUNDARY BOX (25mm ØD PIPE) SCALE 1:20

FOR POLYETHYLENE (PE) WATERMAIN ONLY SCALE 1:20

PROJECT NAME	APARTMENTS AT ST LAURENCE'S PARK		
CLIENT	DINN LAOGHAIRE - RATHDOWN COUNTY COUNCIL		
DRAWING No.	04	REVISION	P
SCALE	1:200	DRAWN DATE	01.05.2020
ISSUED FOR	PLANNING	DATE	01.05.2020
ISSUED BY	DW	CHECKED BY	LJM
DATE	01.05.2020	APPROVED BY	DH
PROJECT No.	17D102		
DRAWING NAME	IRISH WATER WATERMAIN DETAILS SHEET 3 OF 4		
PROJECT No.	17D102		
DRAWING No.	04	REVISION	P
SCALE	1:200	DRAWN DATE	01.05.2020
ISSUED FOR	PLANNING	DATE	01.05.2020
ISSUED BY	DW	CHECKED BY	LJM
DATE	01.05.2020	APPROVED BY	DH

HAYES HIGGINS PARTNERSHIP

The Glass House, 11 Coke Lane
 Smithfield, Dublin 7. Tel: 01 6612321
 E-mail: admin@hayeshiggins.ie
 One House Lane, Kildenny, Tel: (056) 7764710
 Email: info@higginse.ie