
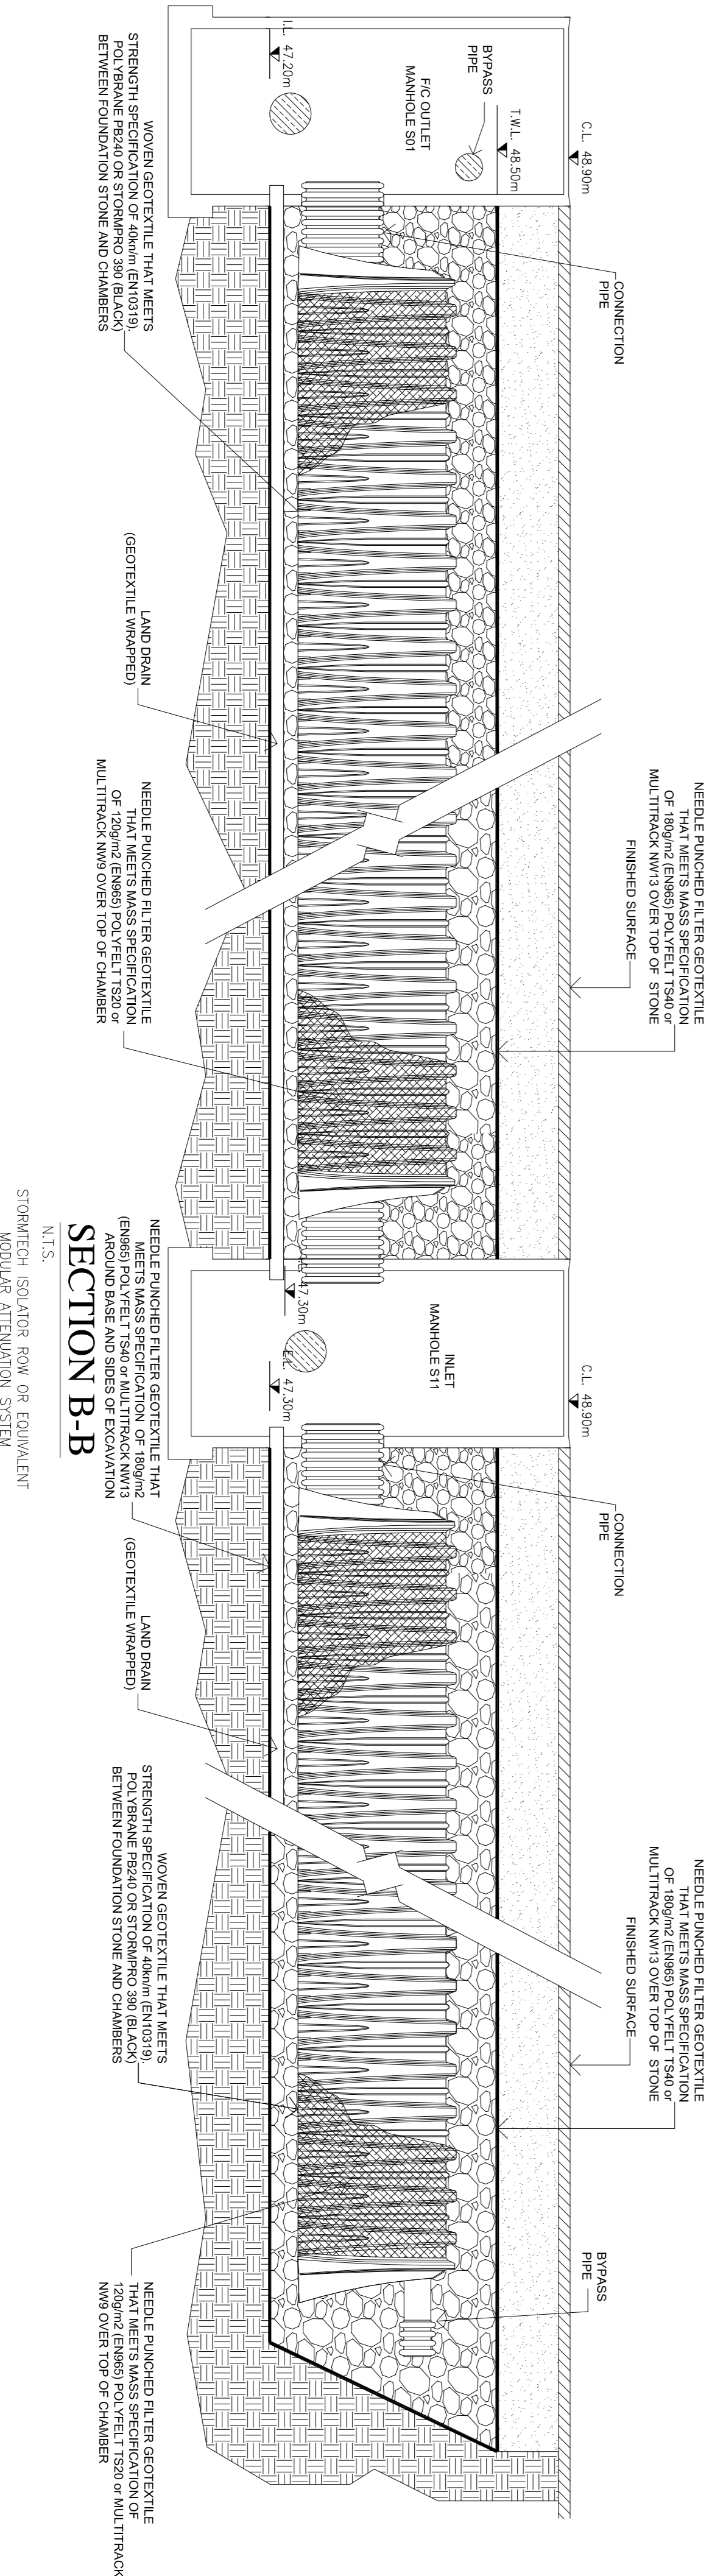
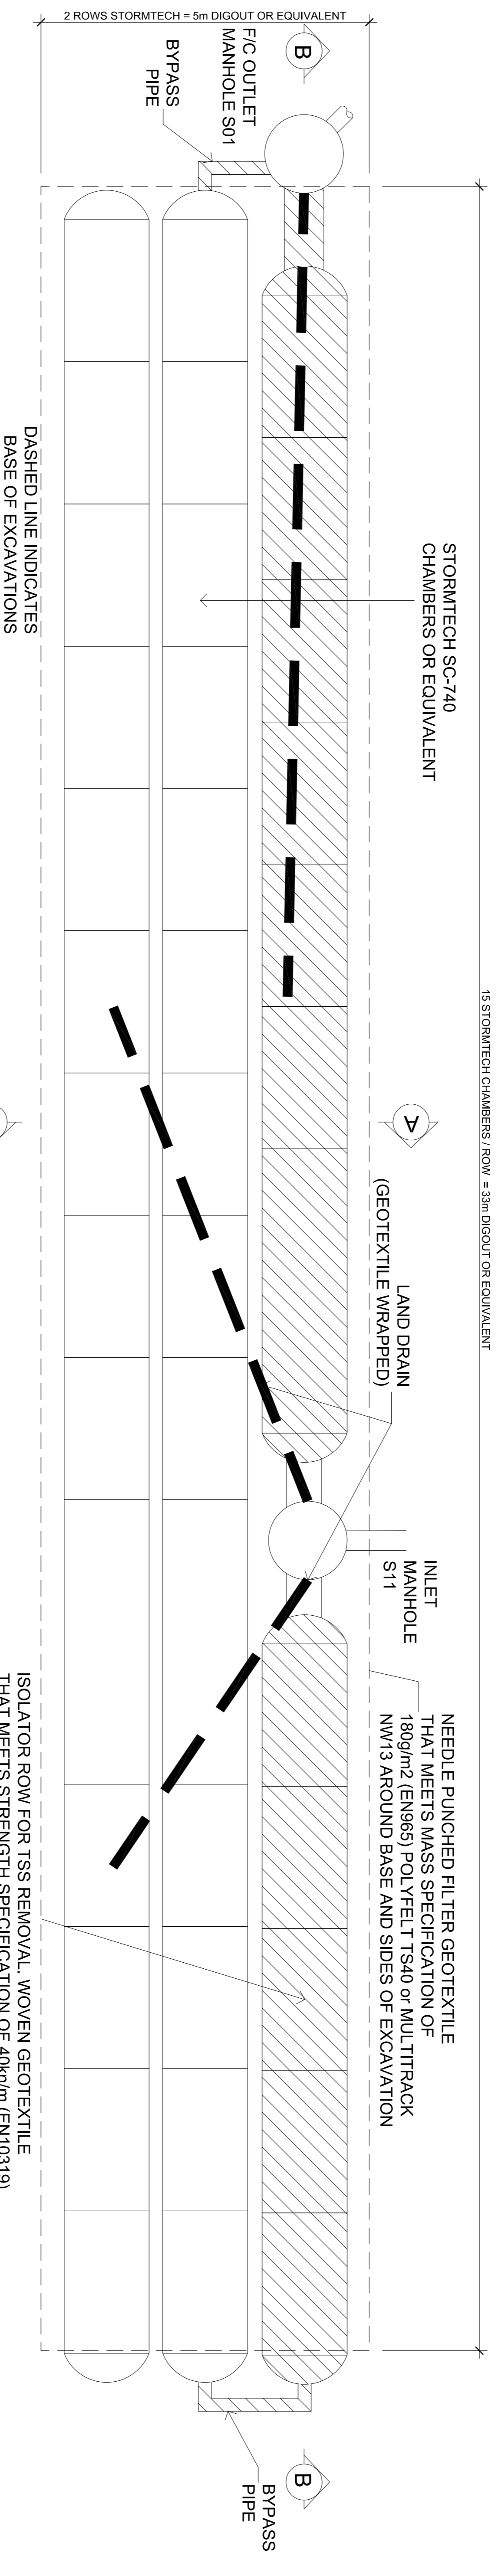


NOTES

- GENERAL
- 1.) THESE DRAWINGS TO BE READ IN CONJUNCTION WITH ALL RELEVANT HAYES HIGGINS ENGINEERING DRAWINGS AND SPECIFICATIONS.
 - 2.) DO NOT SCALE. USE FIGURED DIMENSIONS ONLY.
 - 3.) SURFACE WATER TO FINGLA COUNTY COUNCILS SPECIFICATION (GREATER DUBLIN REGIONAL CODE OF PRACTICE FOR DRAINAGE WORKS)
 - 4.) FOLI WATER TO RISH WATER SPECIFICATION (W-CDS-5020-01 & 03)
 - 5.) WATERMAIN TO RISH WATER SPECIFICATION (W-CDS-5020-01 & 03)

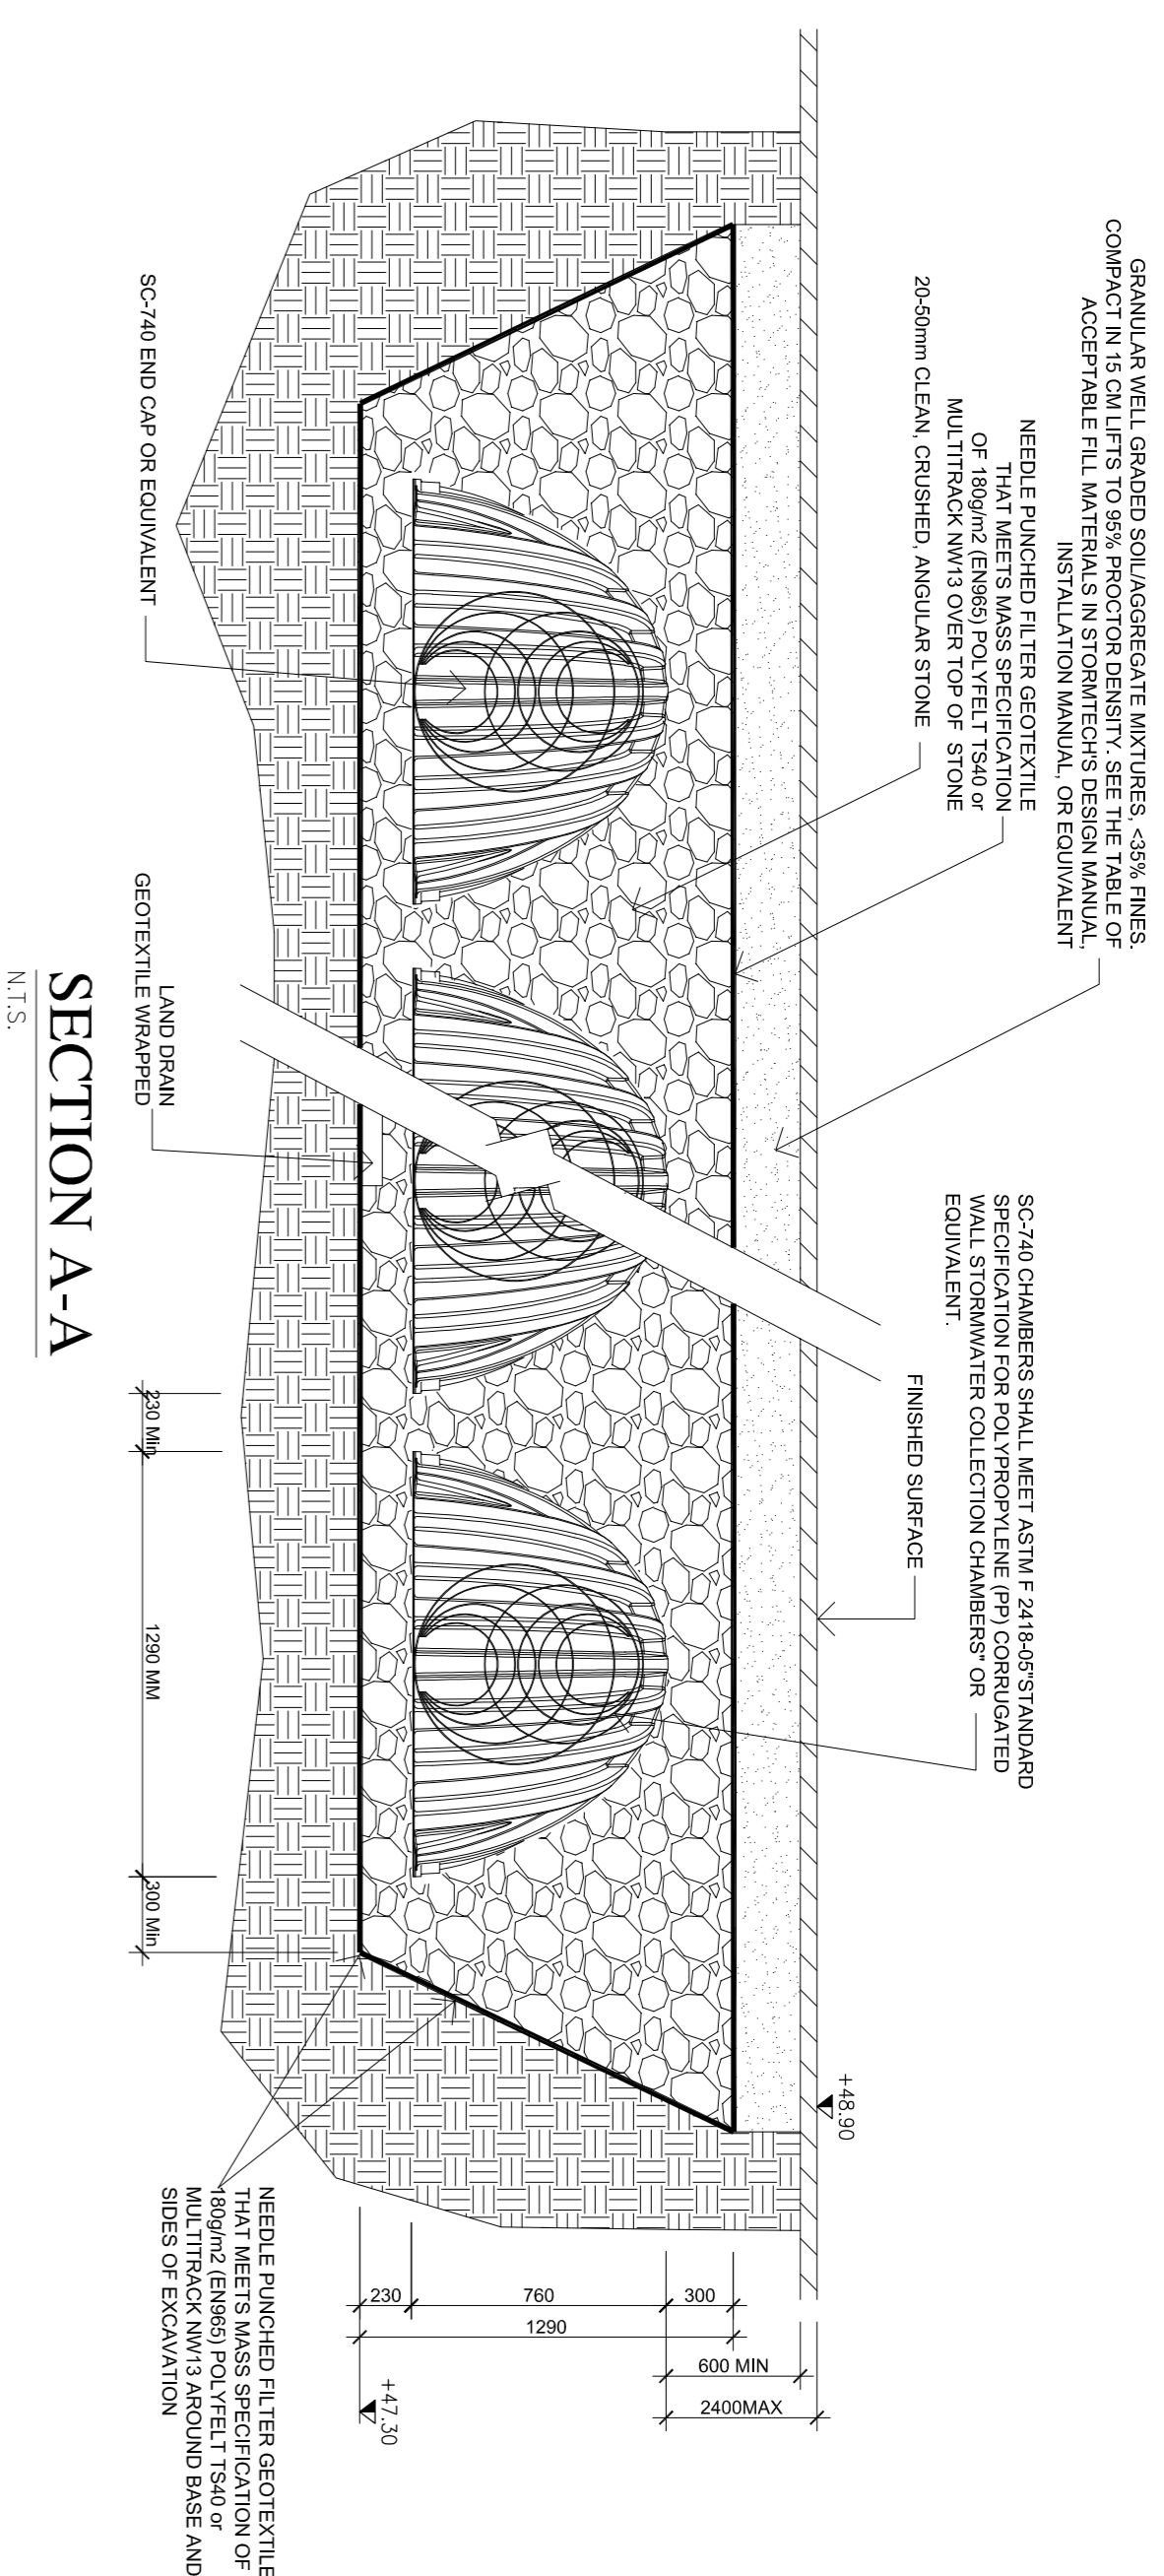

NO.	DATE	ISSUED FOR	BY	CHKD BY	APPD BY
1	23.04.20	ISSUED FOR PLANNING	NM	LW	
2		DESCRIPTION	DATE BY	DATE BY	

PLANNING

CLIENT: DINI LAOCHAIRE - RATHDOWN COUNTY COUNCIL

PROJECT NAME: APARTMENTS AT ST. LAURENCE'S PARK

ATTENUATION TANK DETAILS

PROJECT No: 17D102

REVISION: P

SCALE: NTS

ISSUED DATE: 23.04.20

DESIGNED BY: DW

CHECKED BY: LM

APPROVED BY: DH

HAYES HIGGINS PARTNERSHIP

The Glass House, 11 Coke Lane
Smithfield, Dublin 7. Tel: 01 6612321
E-mail: admin@hayeshiggins.ie
Oss House Lane, Kildenny, Tel: (056) 7764710
Email: info@hayeshiggins.ie