



**F1-F2**  
SCALE 1:100

**F2-ExMH**  
SCALE 1:100


**ExMH-F4**  
SCALE 1:100

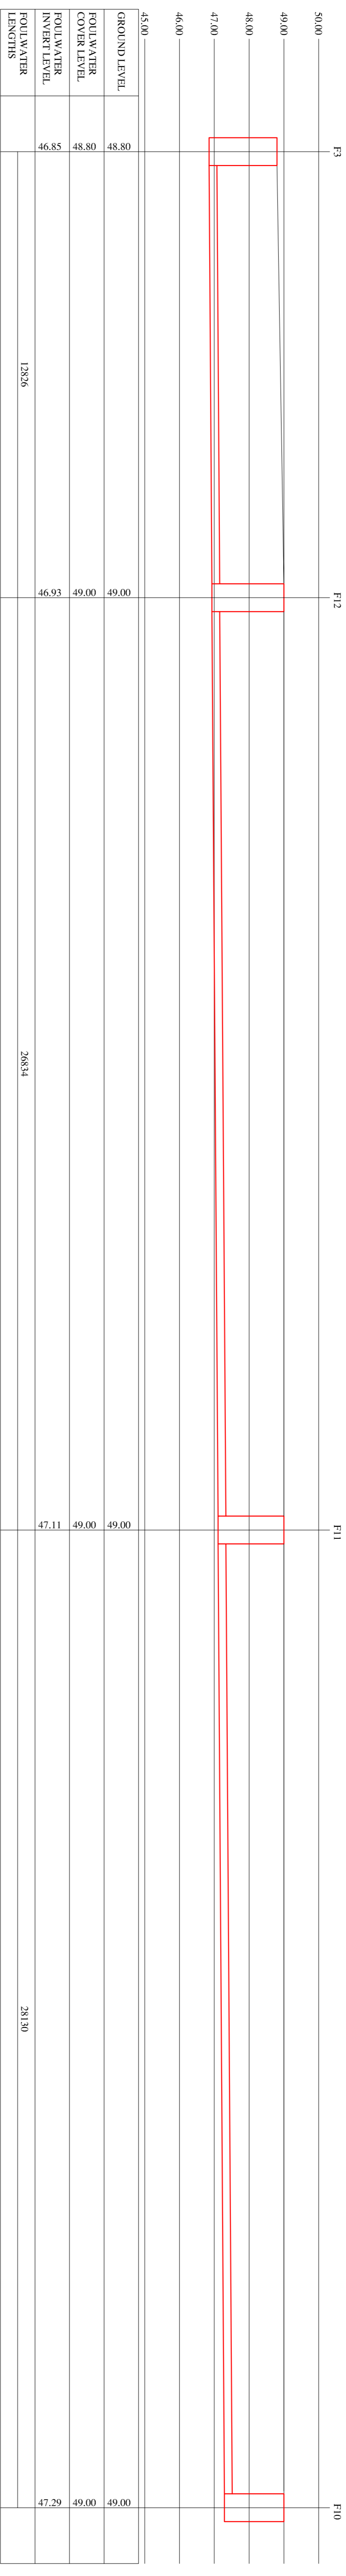


**F10-F3**  
SCALE 1:100

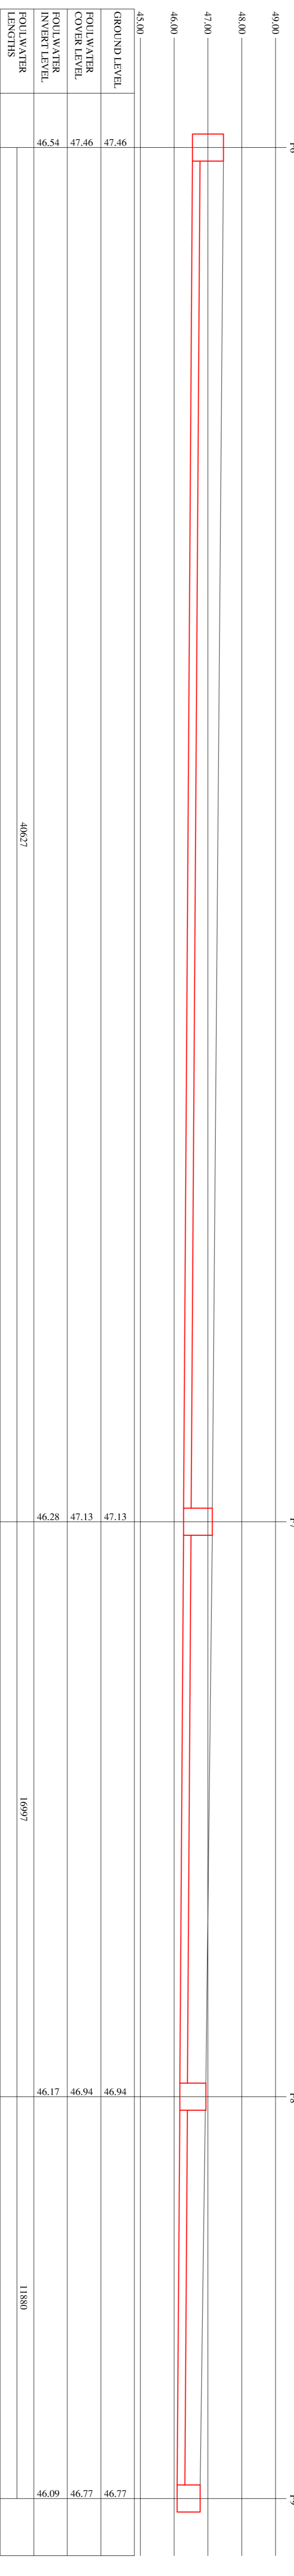


**F6-F9**  
SCALE 1:100

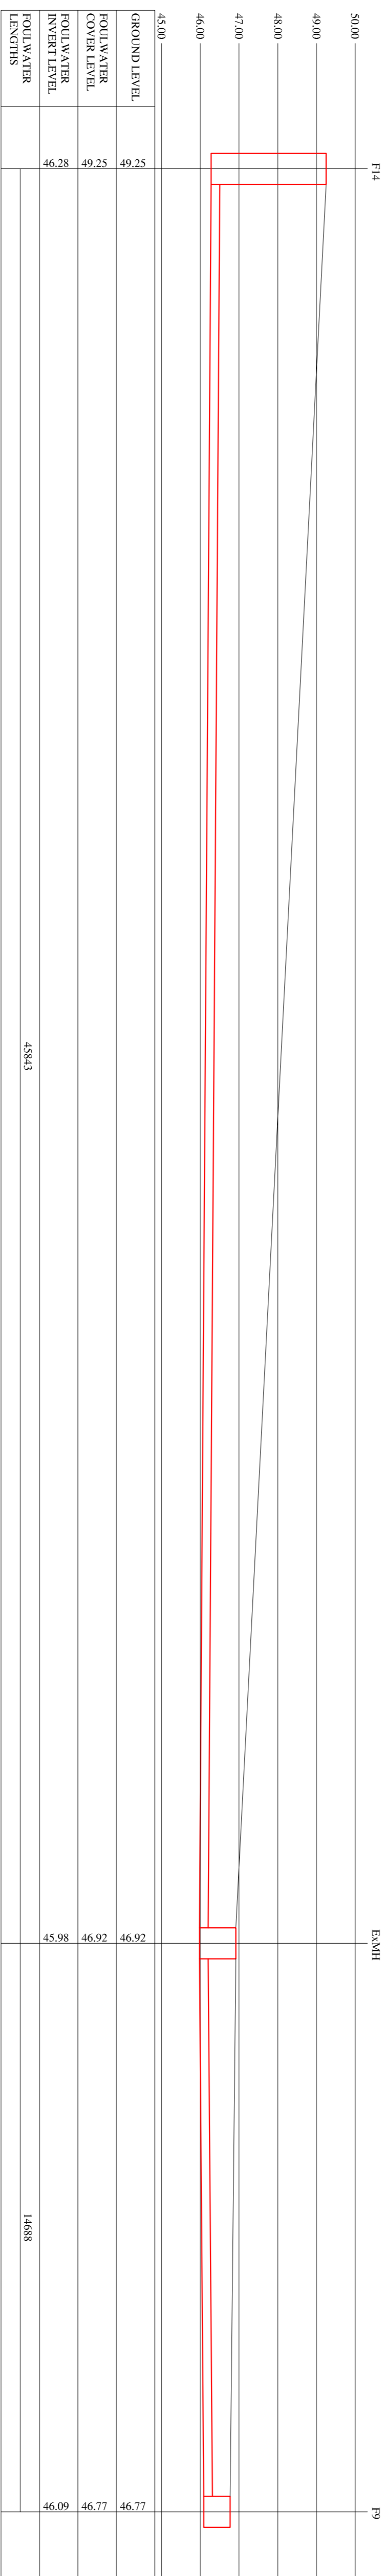


**F9-F14**  
SCALE 1:100

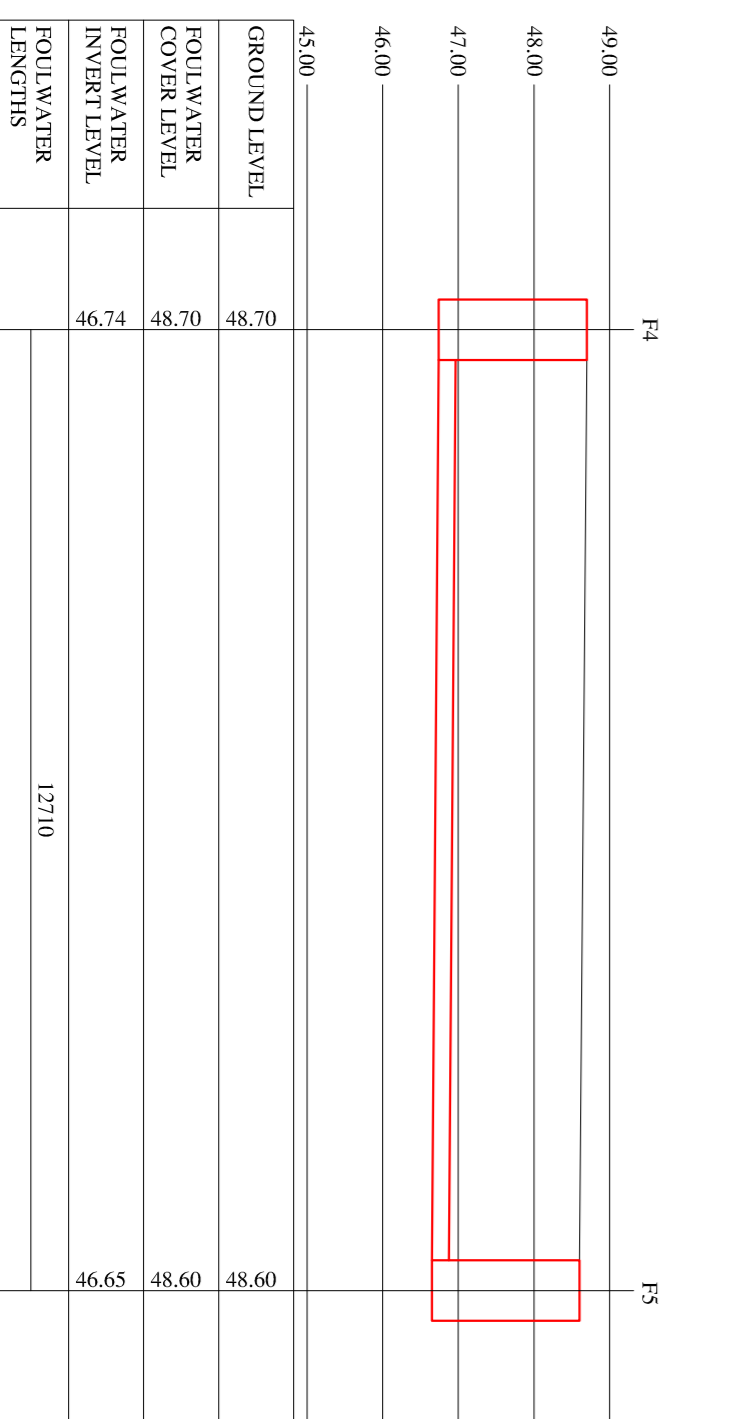

**F4-F5**  
SCALE 1:100

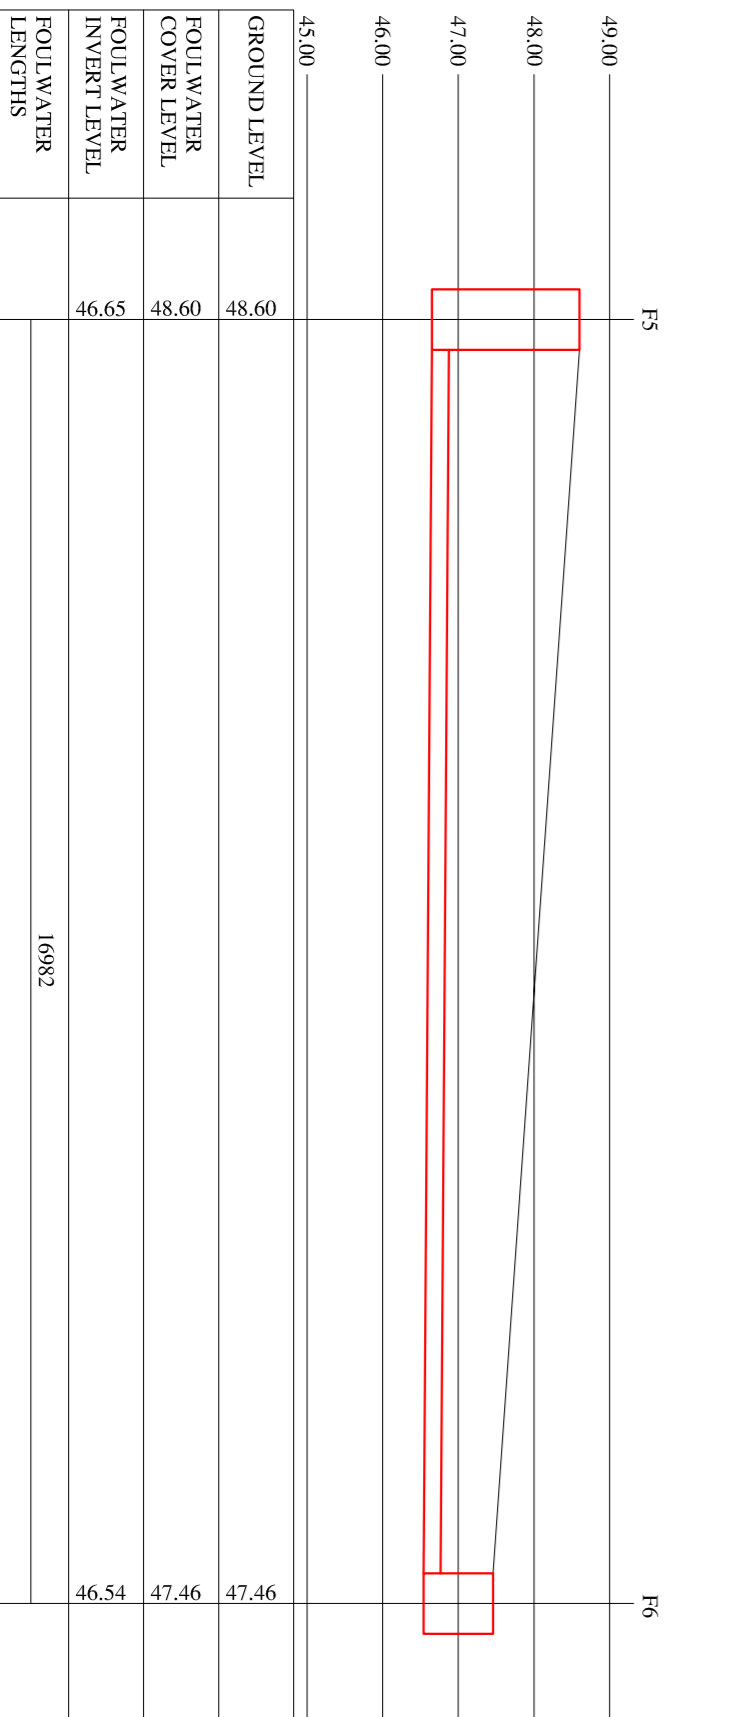

**F5-F6**  
SCALE 1:100

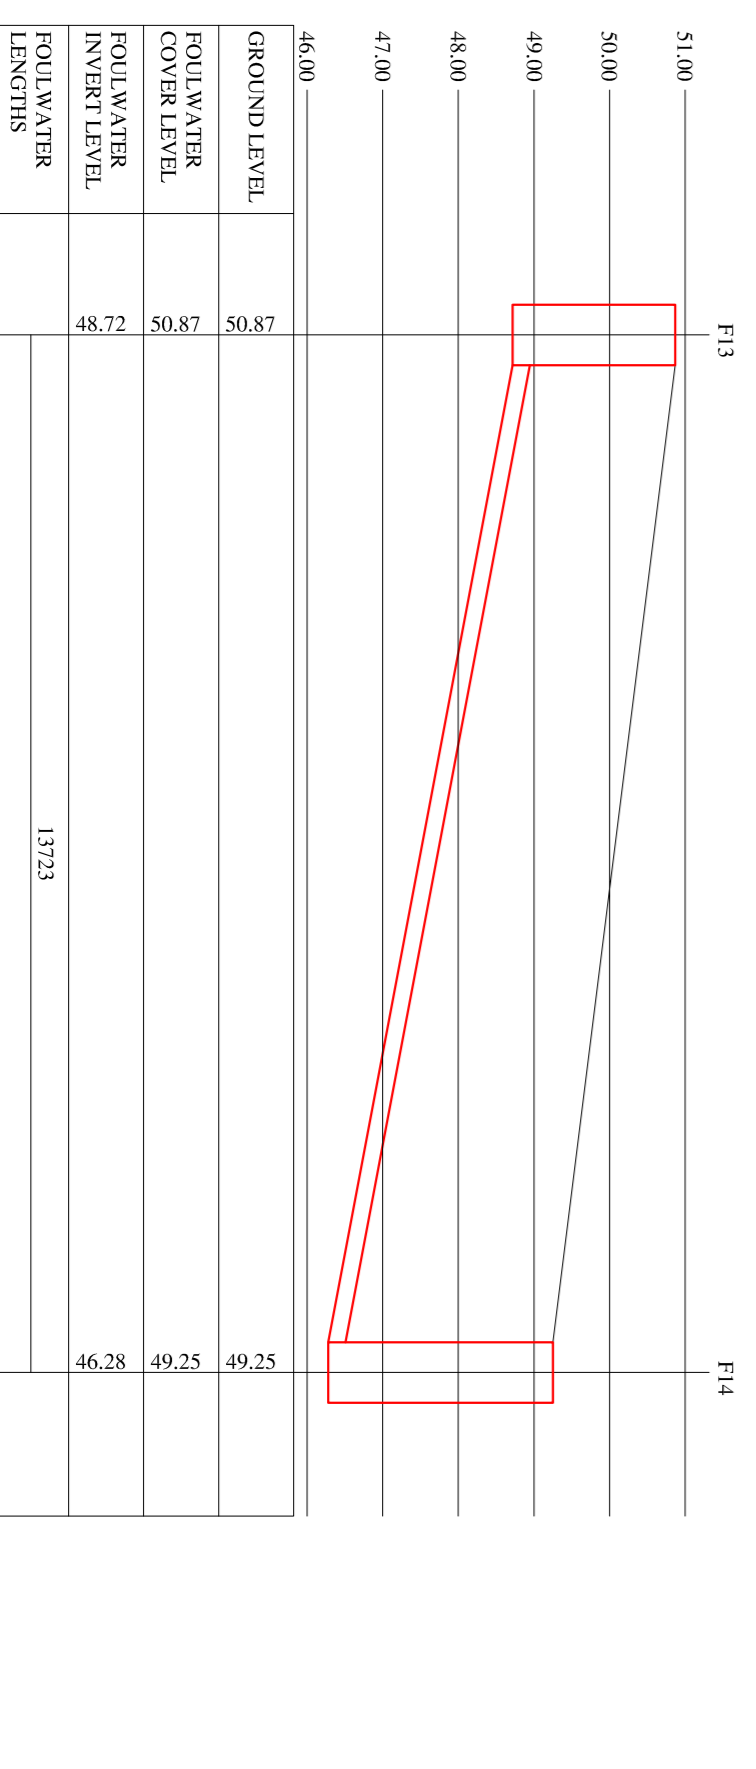

**F13-F14**  
SCALE 1:100

ISSUED	DATE	DESCRIPTION	BY	CHK BY
P1	07/20/20	ISSUED FOR PLANNING	DW	LM
P	08/20/19	ISSUED FOR PLANNING	SB	HR
REV	DATE	DESCRIPTION	BY	CHK BY

**PLANNING**

CLIENT  
DINN LAOCHAIRE - RATHDOWN COUNTY COUNCIL

PROJECT NAME  
APARTMENTS AT ST LAURENCE'S PARK

**LONGITUDINAL SECTIONS - FOUL**

PROJECT No. **17D102**

DRAWING No. **10** REVISION **P1**

SCALE 1:100  
DATE 24.01.19

DATE DRAWN BY	CHECKED BY	APPROVED BY
D.W.	LM	DH



**HAYES HIGGINS PARTNERSHIP**  
The Glass House, 11 Coke Lane  
Smithfield, Dublin 7. Tel: 01 6612321  
E-mail: admin@hayeshiggins.ie  
Our House Lane, Kildenny, Tel: (086) 7764710  
Email: info@hh.ie