




S1-S2
SCALE 1:100

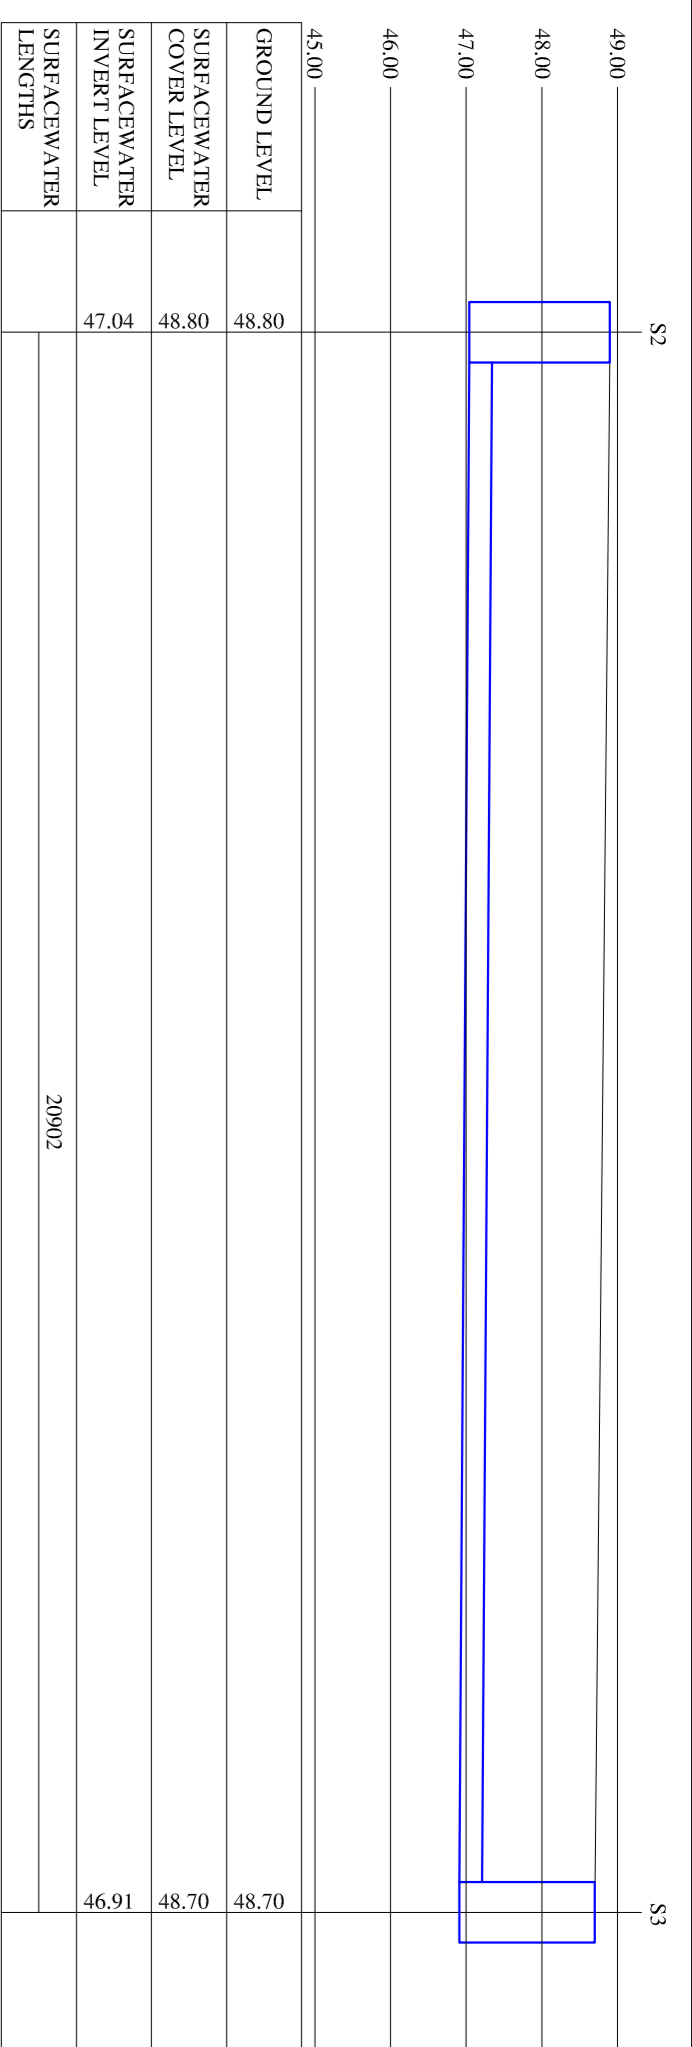


S2-S3
SCALE 1:100

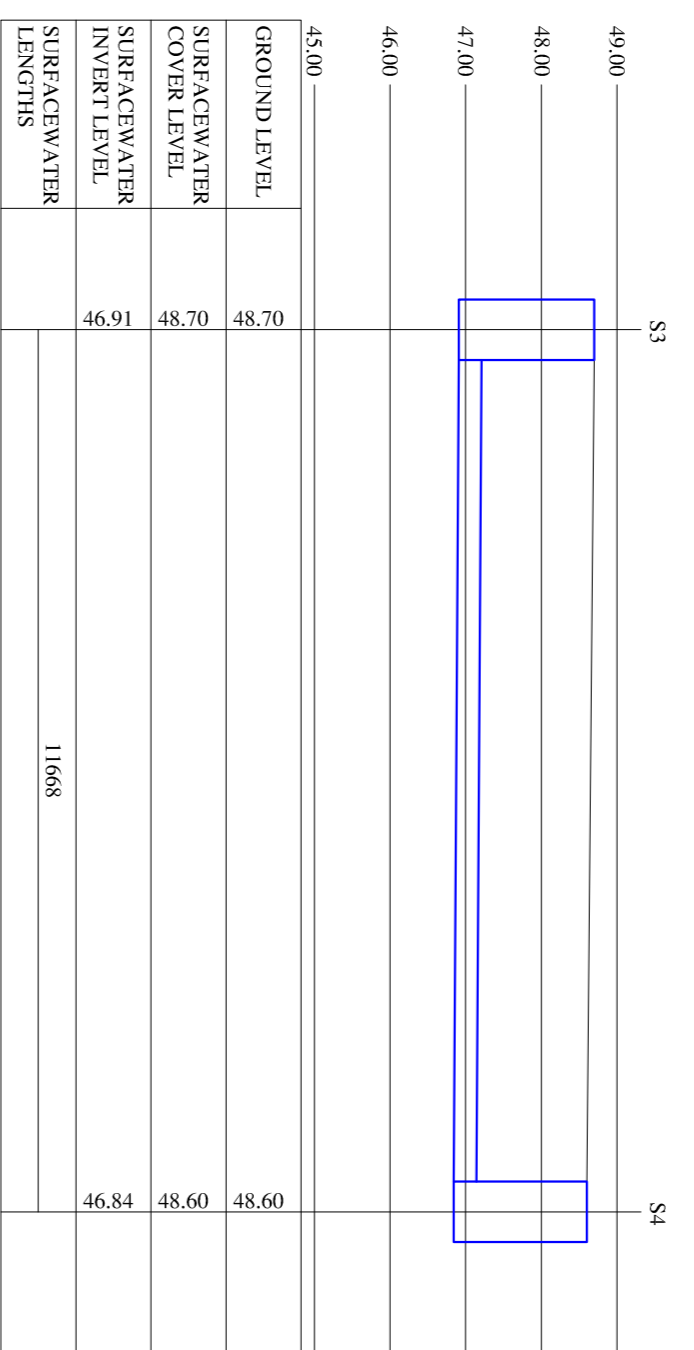


S3-S4
SCALE 1:100

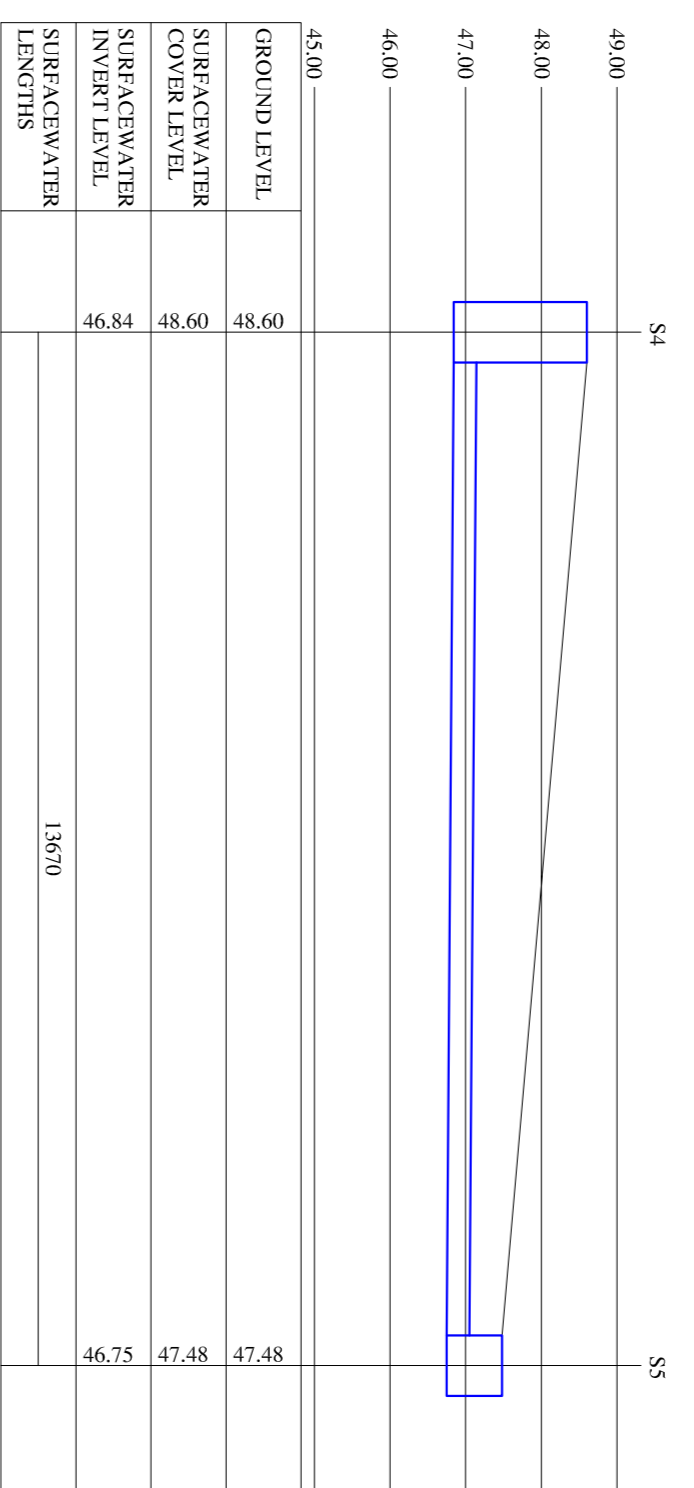


S4-S5
SCALE 1:100

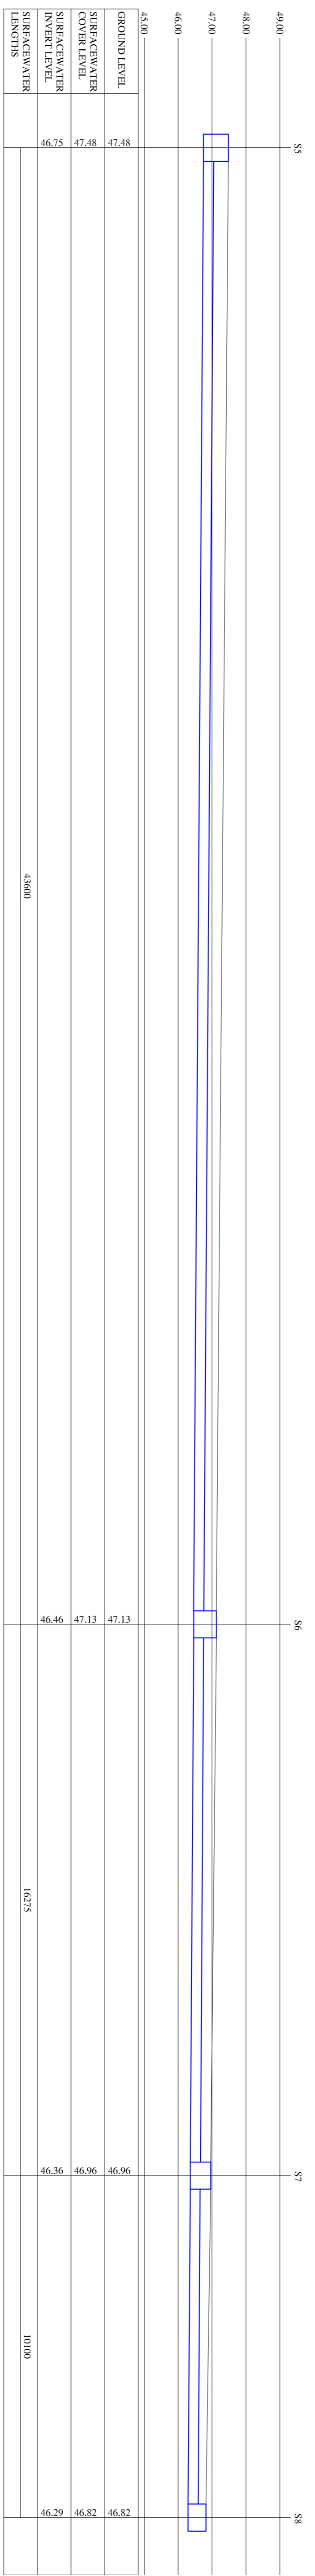


S5-S8
SCALE 1:100

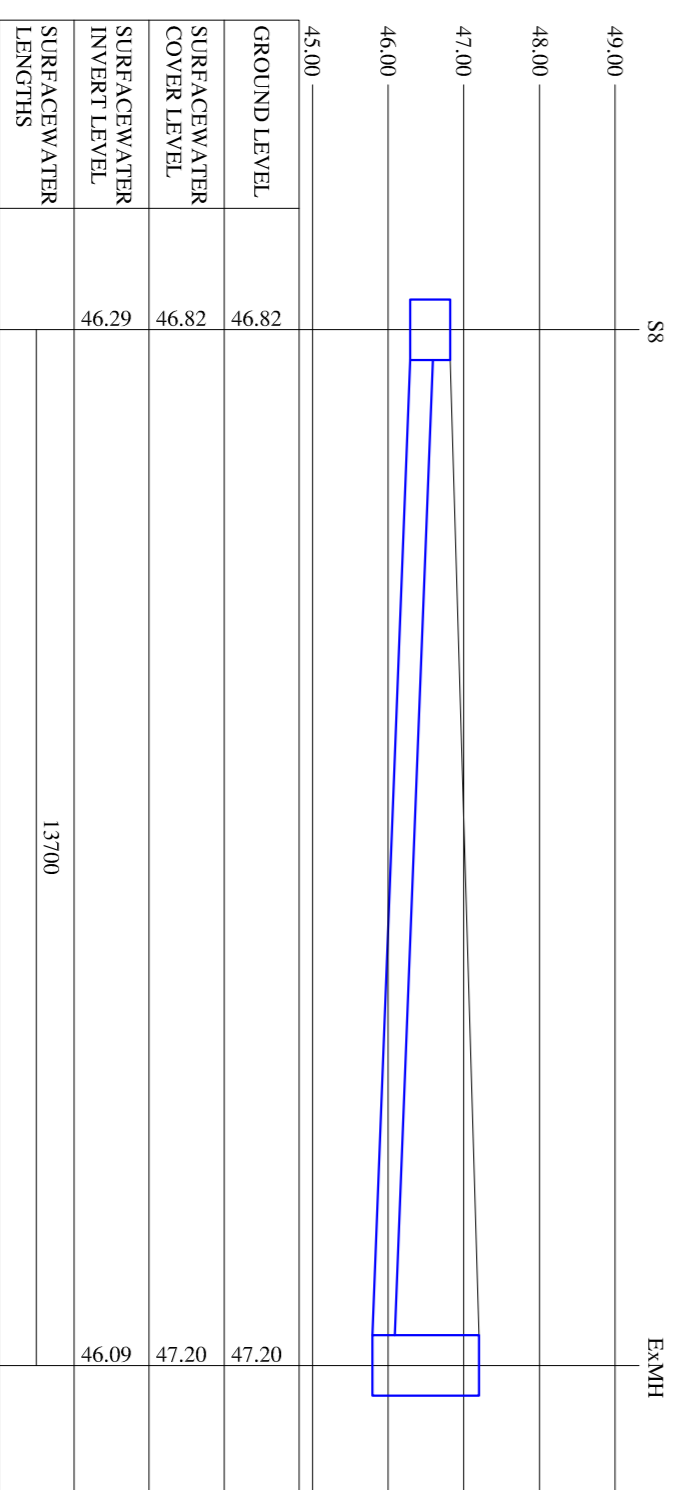

S8-ExMH
SCALE 1:100

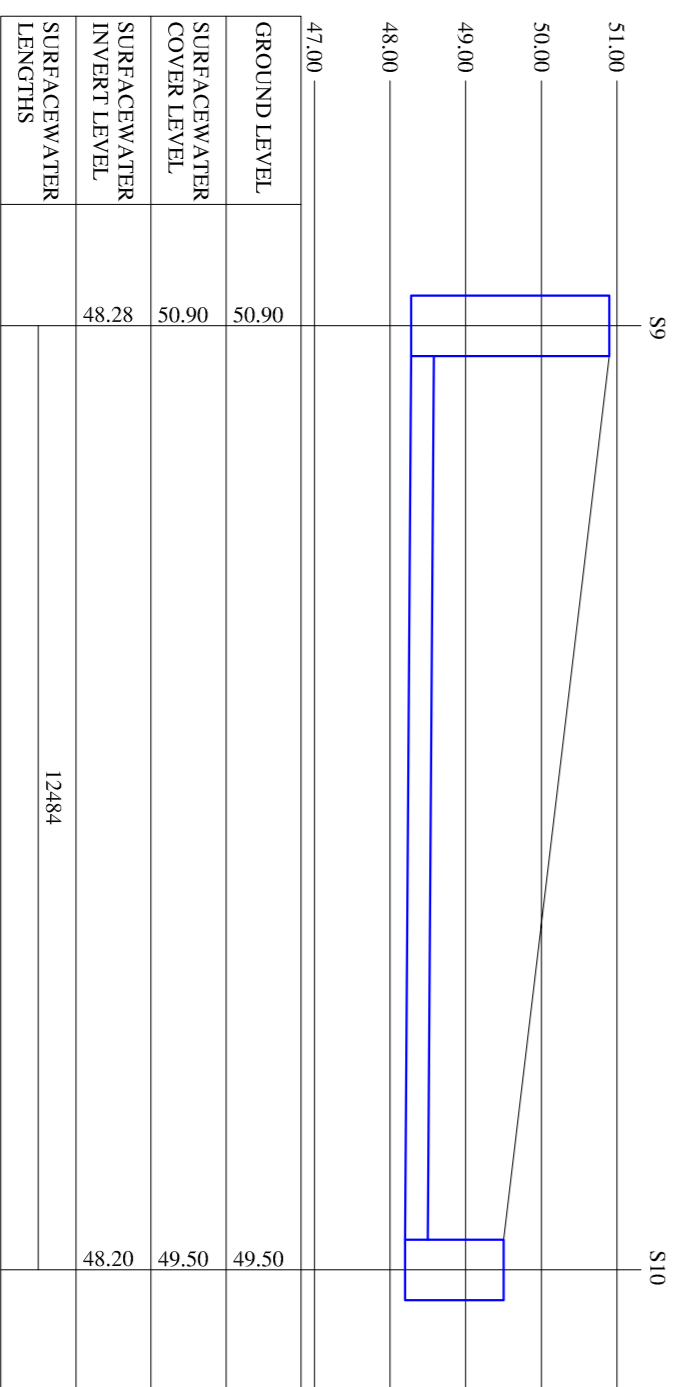

S9-S10
SCALE 1:100

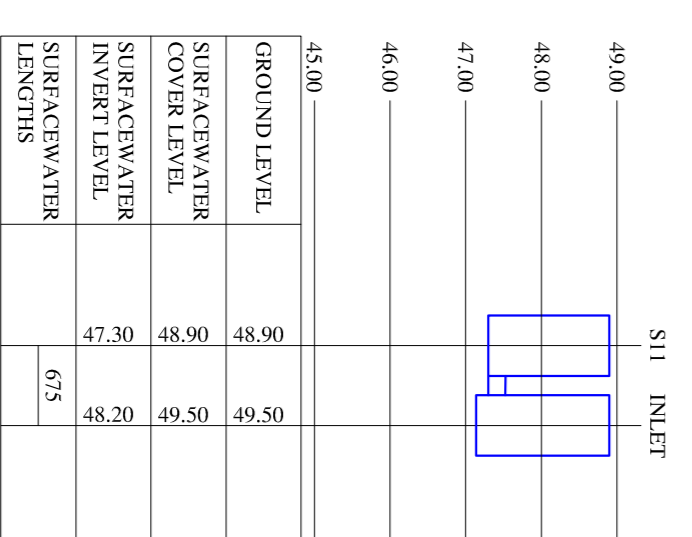

S11-INLET
SCALE 1:100

P2	02/12/20	ISSUED FOR PLANNING	DW	PH
P1	03/11/19	APPROVED S1	CB	PH
P	01/12/19	ISSUED FOR PLANNING	CB	PH
REV	DATE	DESCRIPTION	BY	BY

PLANNING

CLIENT
DUN LAOGHAIRE - RATHDOWN COUNTY COUNCIL

PROJECT NAME
APARTMENTS AT ST LAURENCE'S PARK

DRAWING NAME
LONGITUDINAL SECTIONS - SURFACE

PROJECT No.	17D102
DRAWING No.	11
REVISION	P2
SCALE	1:100
DATE DRAWN BY	C.B.
CHECKED BY	K.H.
APPROVED BY	D.H.
ISSUED DATE	24.01.19

HAYES HIGGINS PARTNERSHIP
The Glass House, 11 Coke Lane
Smithfield, Dublin 7. Tel: 01 6612321
E-mail: admin@hayeshiggins.ie
Our House Lane, Kildenny, Tel: (056) 7764710
Email: info@hh.ie