


NOTES

- GENERAL
- 1) THESE DRAWINGS TO BE READ IN CONJUNCTION WITH ALL RELEVANT HAYES HIGGINS ENGINEERING DRAWINGS AND SPECIFICATIONS.
 - 2) DO NOT SCALE. USE FIGURED DIMENSIONS ONLY.
 - 3) SURFACE WATER TO DON LAOGHARE - RATHDOWN COUNTY COUNCIL'S SPECIFICATION (GREATER DUBLIN REGIONAL CODE OF PRACTICE FOR DRAINAGE WORKS) (HW-CDS-5020-01 & 03)
 - 4) Foul WATER TO IRISH WATER SPECIFICATION (HW-CDS-5030-01 & 03)
 - 5) WATERMAN TO IRISH WATER SPECIFICATION (HW-CDS-5020-01 & 03)

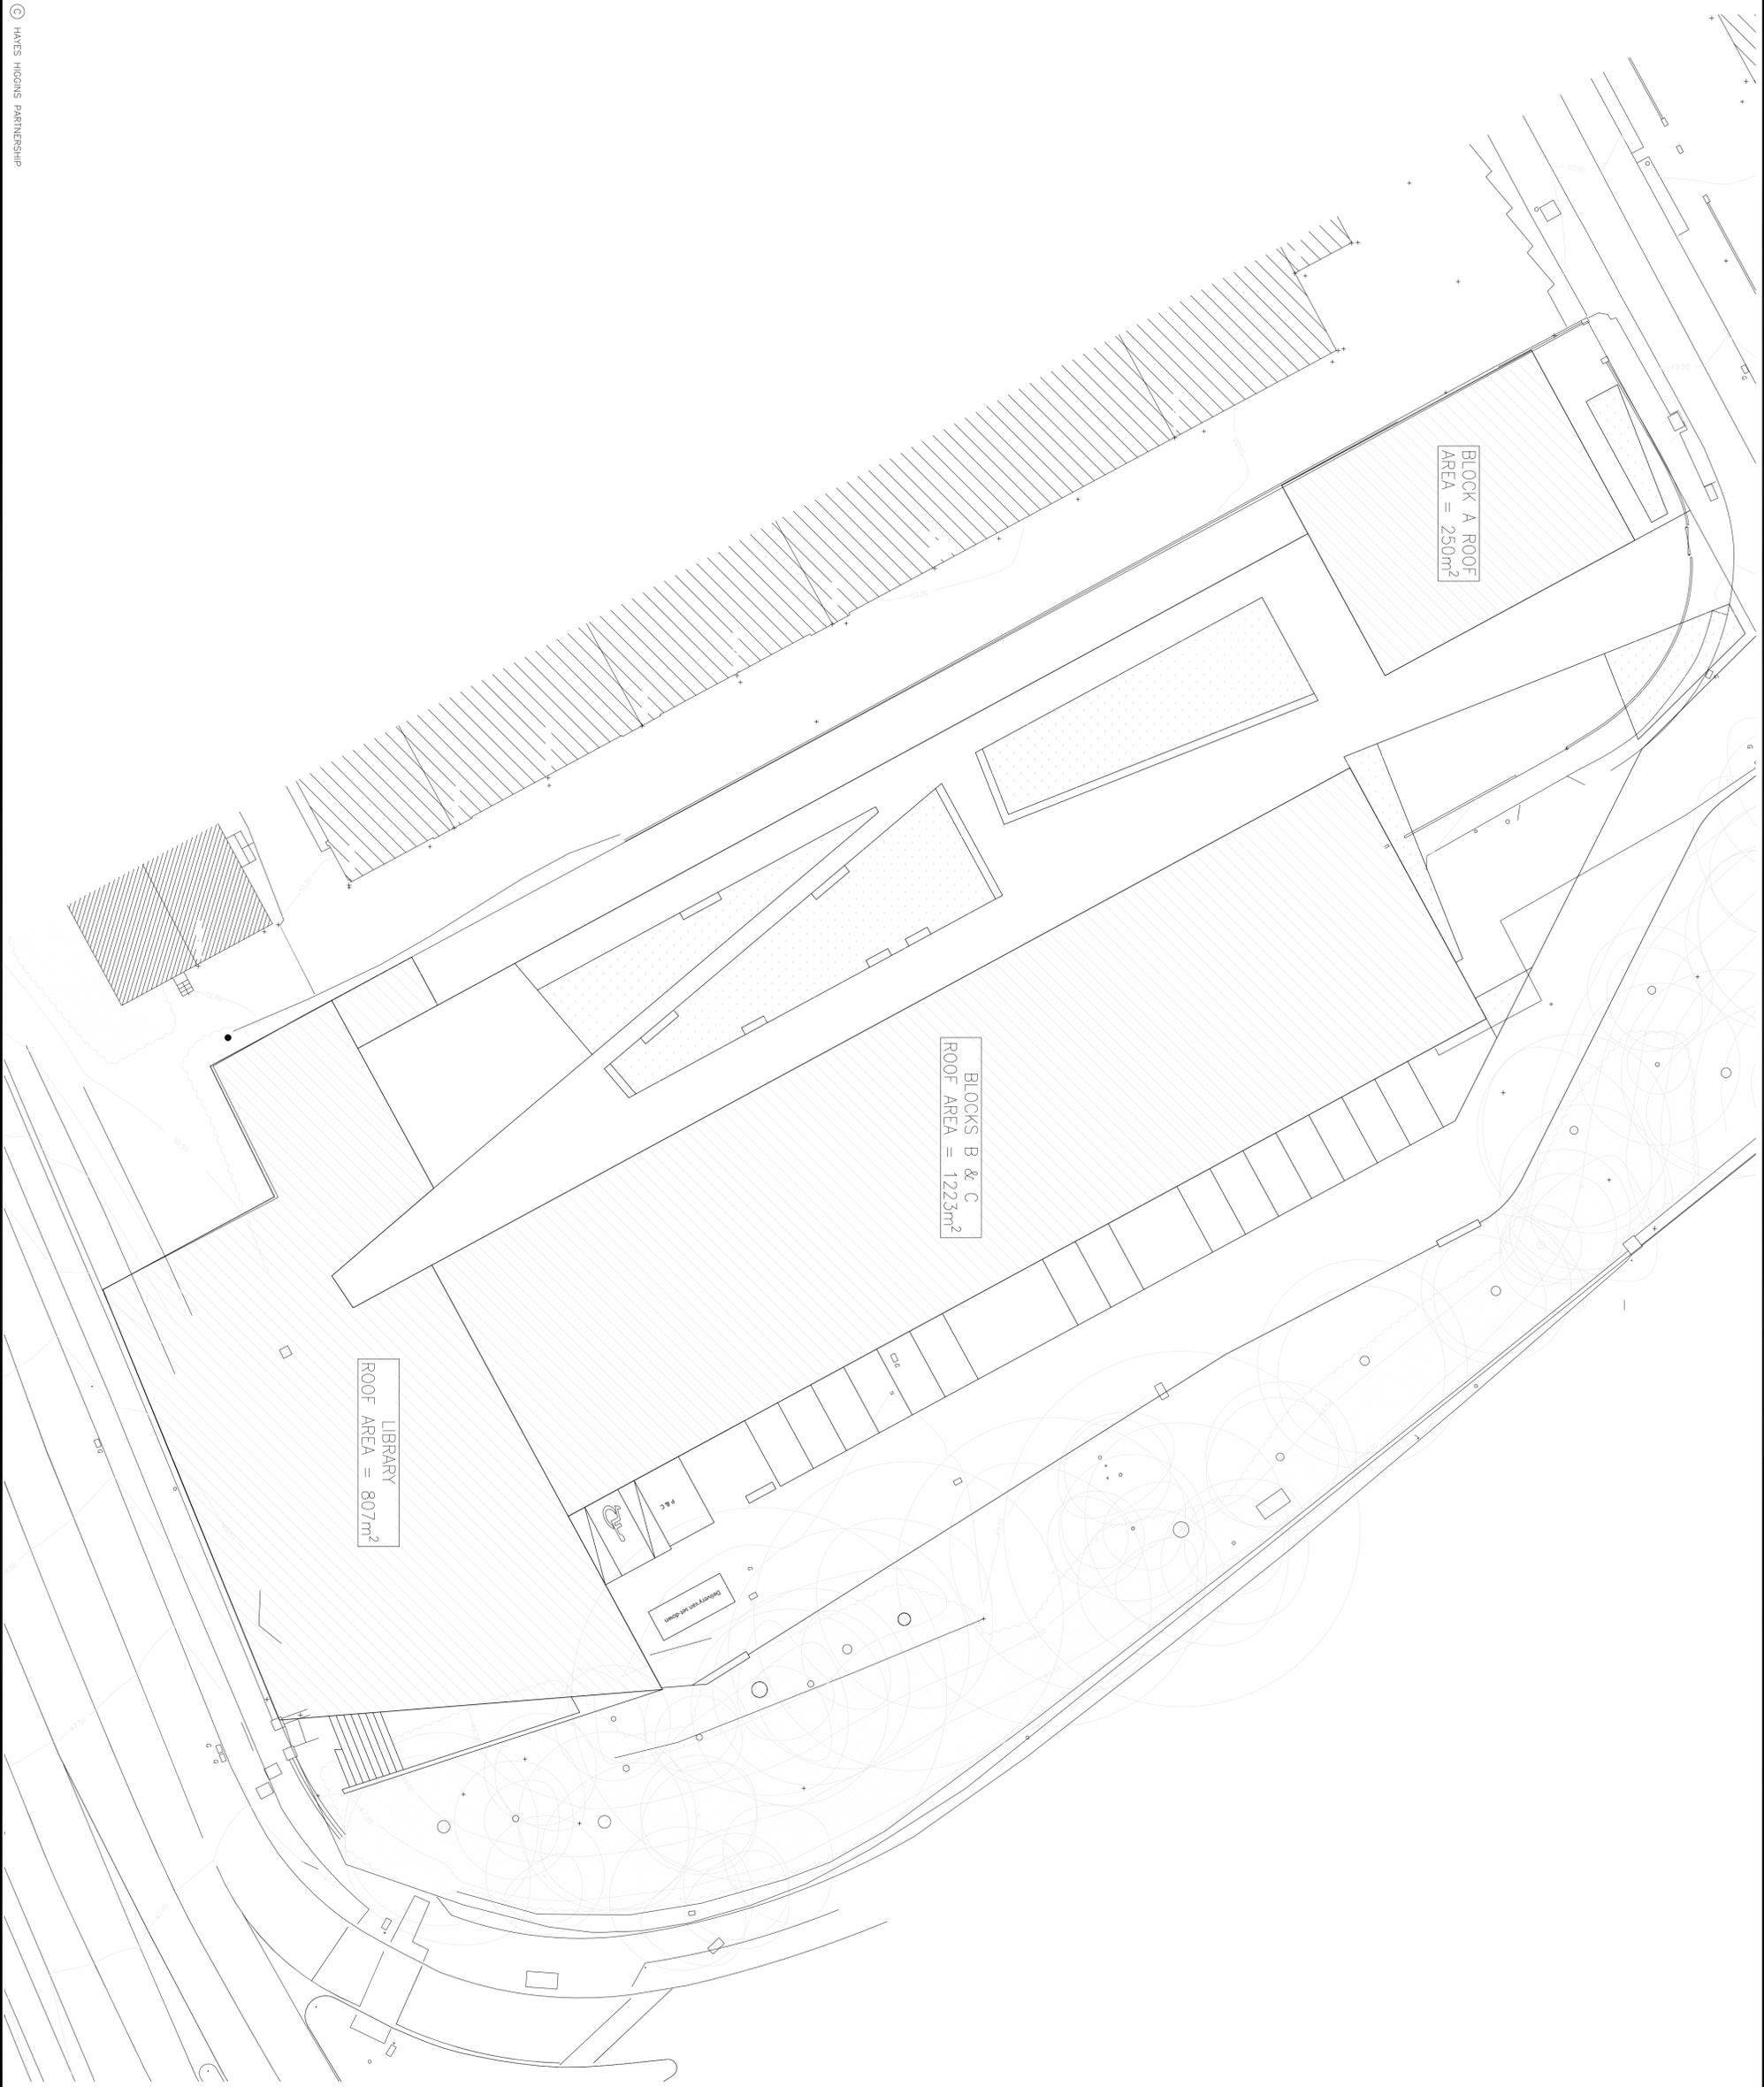

REV	DATE	DESCRIPTION	ISSUED BY	CHECKED BY	APPROVED BY
B	11.02.20	UPDATED SITE LAYOUT	DW	DH	
A	01.02.19	ISSUED FOR INFORMATION	DW	DH	
REV	DATE	DESCRIPTION	ISSUED BY	CHECKED BY	APPROVED BY

INFORMATION

CLIENT
DUN LAOGHAIRE - RATHDOWN COUNTY COUNCIL

PROJECT NAME
APARTMENTS AT ST. LAURENCE'S PARK

PROPOSED SITE AREAS

PROJECT No.	17D102
DRAWING No.	SK-17
REVISION	B
SCALE	1:200
DATE	01.02.2019
DESIGNED BY	DW
CHECKED BY	LM
APPROVED BY	DH

HAYES HIGGINS
PARTNERSHIP

The Glass House, 11 Coke Lane
Smithfield, Dublin 7. Tel: 01 6612321
E-mail: admin@hayeshiggins.ie
Old House Lane, Kildenny, Tel: (056) 7944710
Email: info@higginse.ie