




N11 STILLORGAN ROAD

SITE

STILLORGAN LEISUREPLEX SITE
ABP PL06D.305176

SECTION A-A

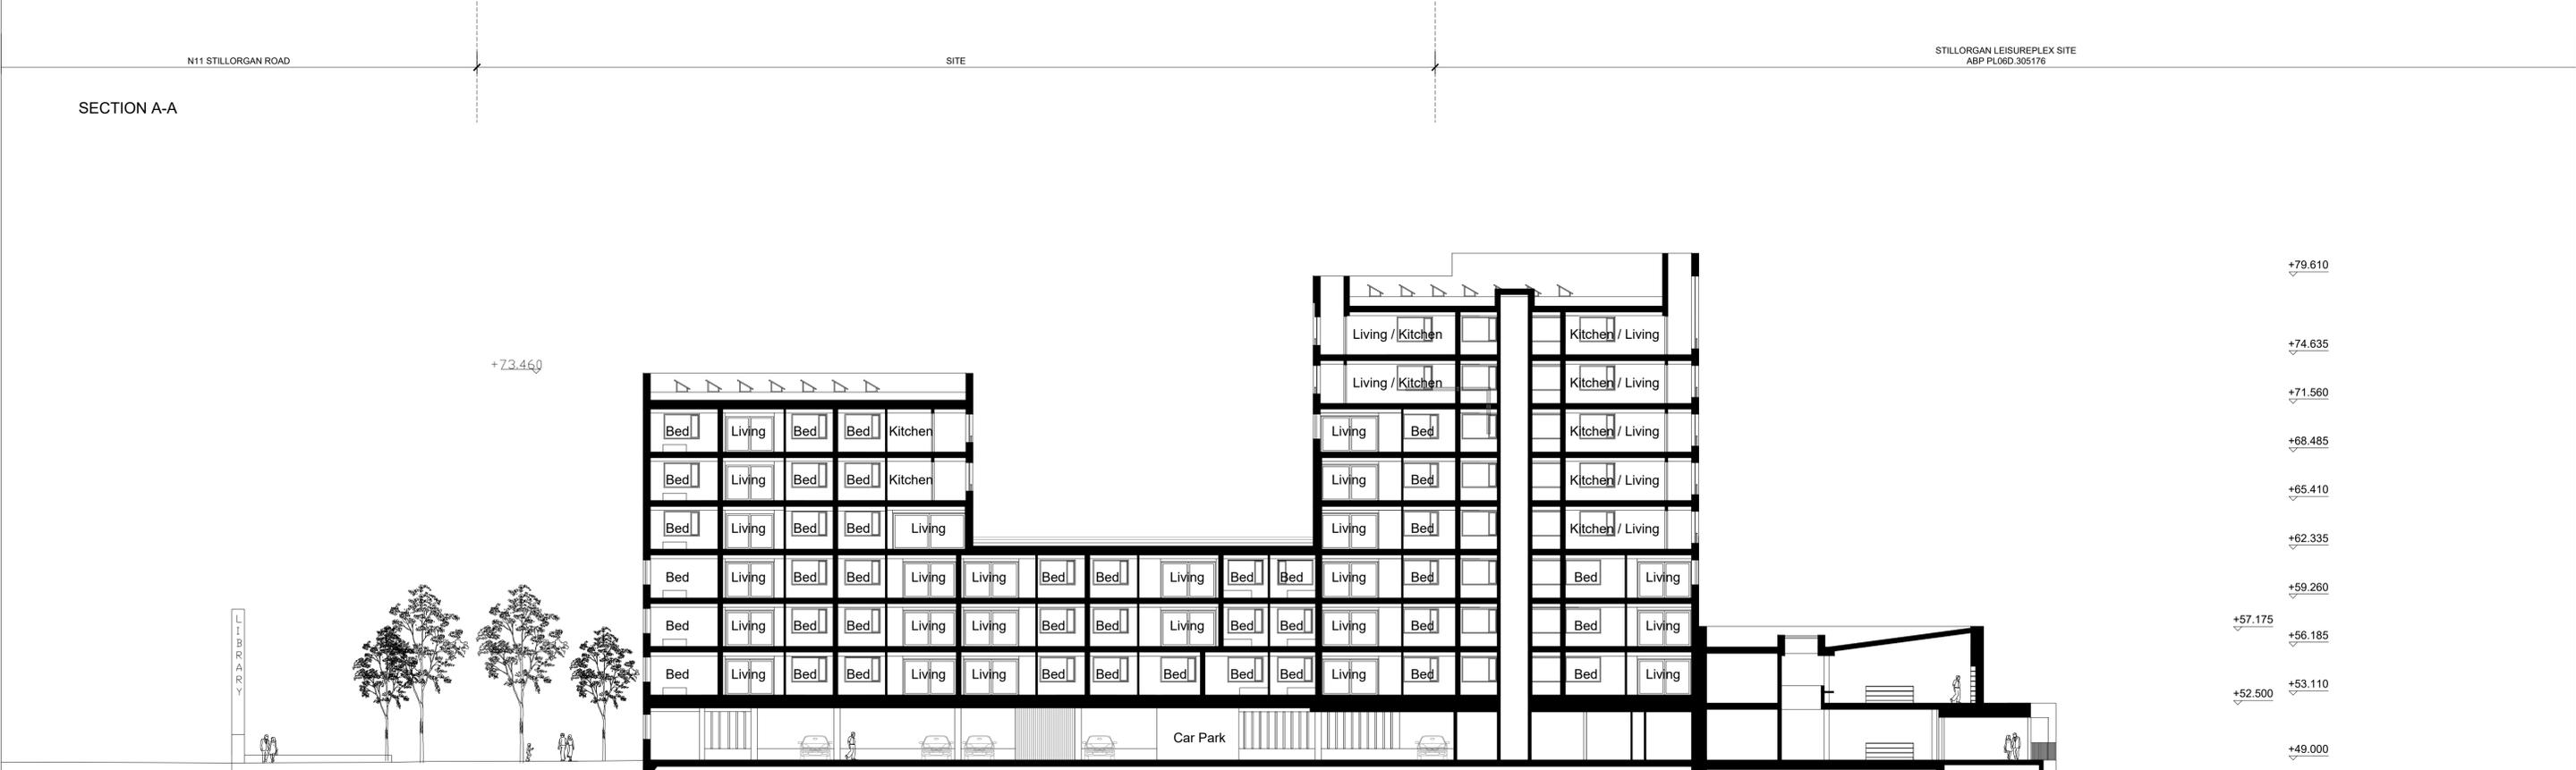

SECTION B-B

Rev	Date	Description	By	Chk
00	JULY 2020	ISSUED FOR PLANNING	CB	MM

STATUS OF DRAWING

PLANNING APPLICATION PART VIII

ALL DIMENSIONS TO BE TAKEN FROM ARCHITECTS DRAWINGS
DISCREPANCIES TO BE REFERRED TO THE ARCHITECT FOR CLARIFICATION

ABK 34 Lower Leeson Street, Dublin 2 architects
T: + 353 1 678 9822
F: + 353 1 678 9298
www.abk.ie

Title: SECTIONS - SHEET 1
Scale: 1:200 @A1

By: MM Chk: RD

Project: St Laurence's Park
Stillorgan, Co. Dublin

Drawing number:
776 / PA 20

Status / Rev
00