




VIEW OF LIBRARY ENTRANCE FROM N11 JUNCTION AT NIGHT

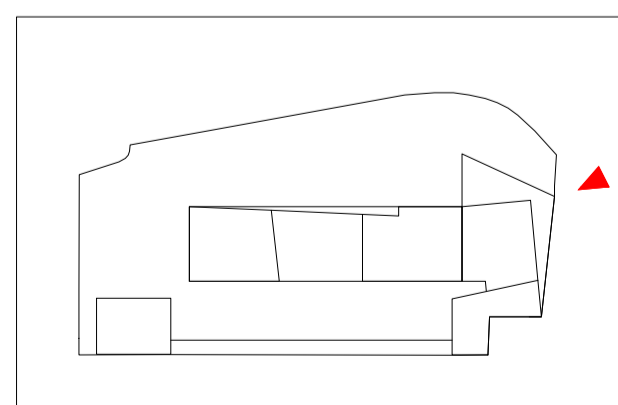

Rev	Date	Description	By	Chk
00	JULY 2020	ISSUED FOR PLANNING	CB	MM

STATUS OF DRAWING
PLANNING APPLICATION PART VIII

ALL DIMENSIONS TO BE TAKEN FROM ARCHITECTS DRAWINGS.
 DISCREPANCIES TO BE REFERRED TO THE ARCHITECT FOR CLARIFICATION

ABK 34 Lower Leeson Street, Dublin 2 architects
 T: + 353 1 678 9822
 F: + 353 1 678 9298
 www.abk.ie

Title: 3D VIEWS
 Scale: NTS @A1
 By: MM Chk: RD

Project: St Laurence's Park
 Stillorgan, Co. Dublin

Drawing number:
776 / PA 41

Status / Rev
00