




VIEW FROM CROSSROADS

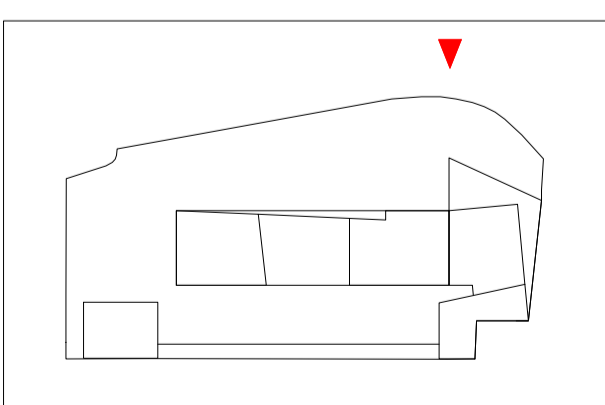

Rev	Date	Description	By	Chk
00	JULY 2020	ISSUED FOR PLANNING	CB	MM

STATUS OF DRAWING  
**PLANNING APPLICATION PART VIII**

ALL DIMENSIONS TO BE TAKEN FROM ARCHITECTS DRAWINGS  
 DISCREPANCIES TO BE REFERRED TO THE ARCHITECT FOR CLARIFICATION

<b>ABK</b> <small>34 Lower Leeson Street, Dublin 2        T: + 353 1 678 9822        F: + 353 1 678 9298        www.abk.ie</small>	<b>architects</b>	Title: 3D VIEWS Scale: NTS @A1	By: MM    Chk: RD
	Project: St Laurence's Park Stillorgan, Co. Dublin	Drawing number: <b>776 / PA 43</b>	Status / Rev <b>00</b>