


Notes:

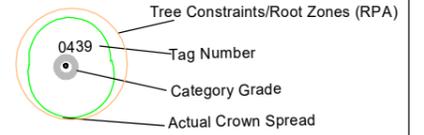


BS5837: 2012 - Category Retention Rating

- **Category U Trees-**
Trees in such a condition that any existing value would be lost within 10 years or being recommended for removal sound arboricultural practice.
- **Category A Trees**
Trees of high quality/value with a min. of 40 years life expectancy.
- **Category B Trees**
Trees of moderate quality/value with a min. of 20 years life expectancy.
- **Category C Trees**
Trees of low quality/value with a min. of 10 years life expectancy.

- Sub Categories**
- 1- Mainly Arboricultural values
 - 2 - Mainly Landscape value
 - 3 - Mainly cultural and conservation values.



ITM grid north

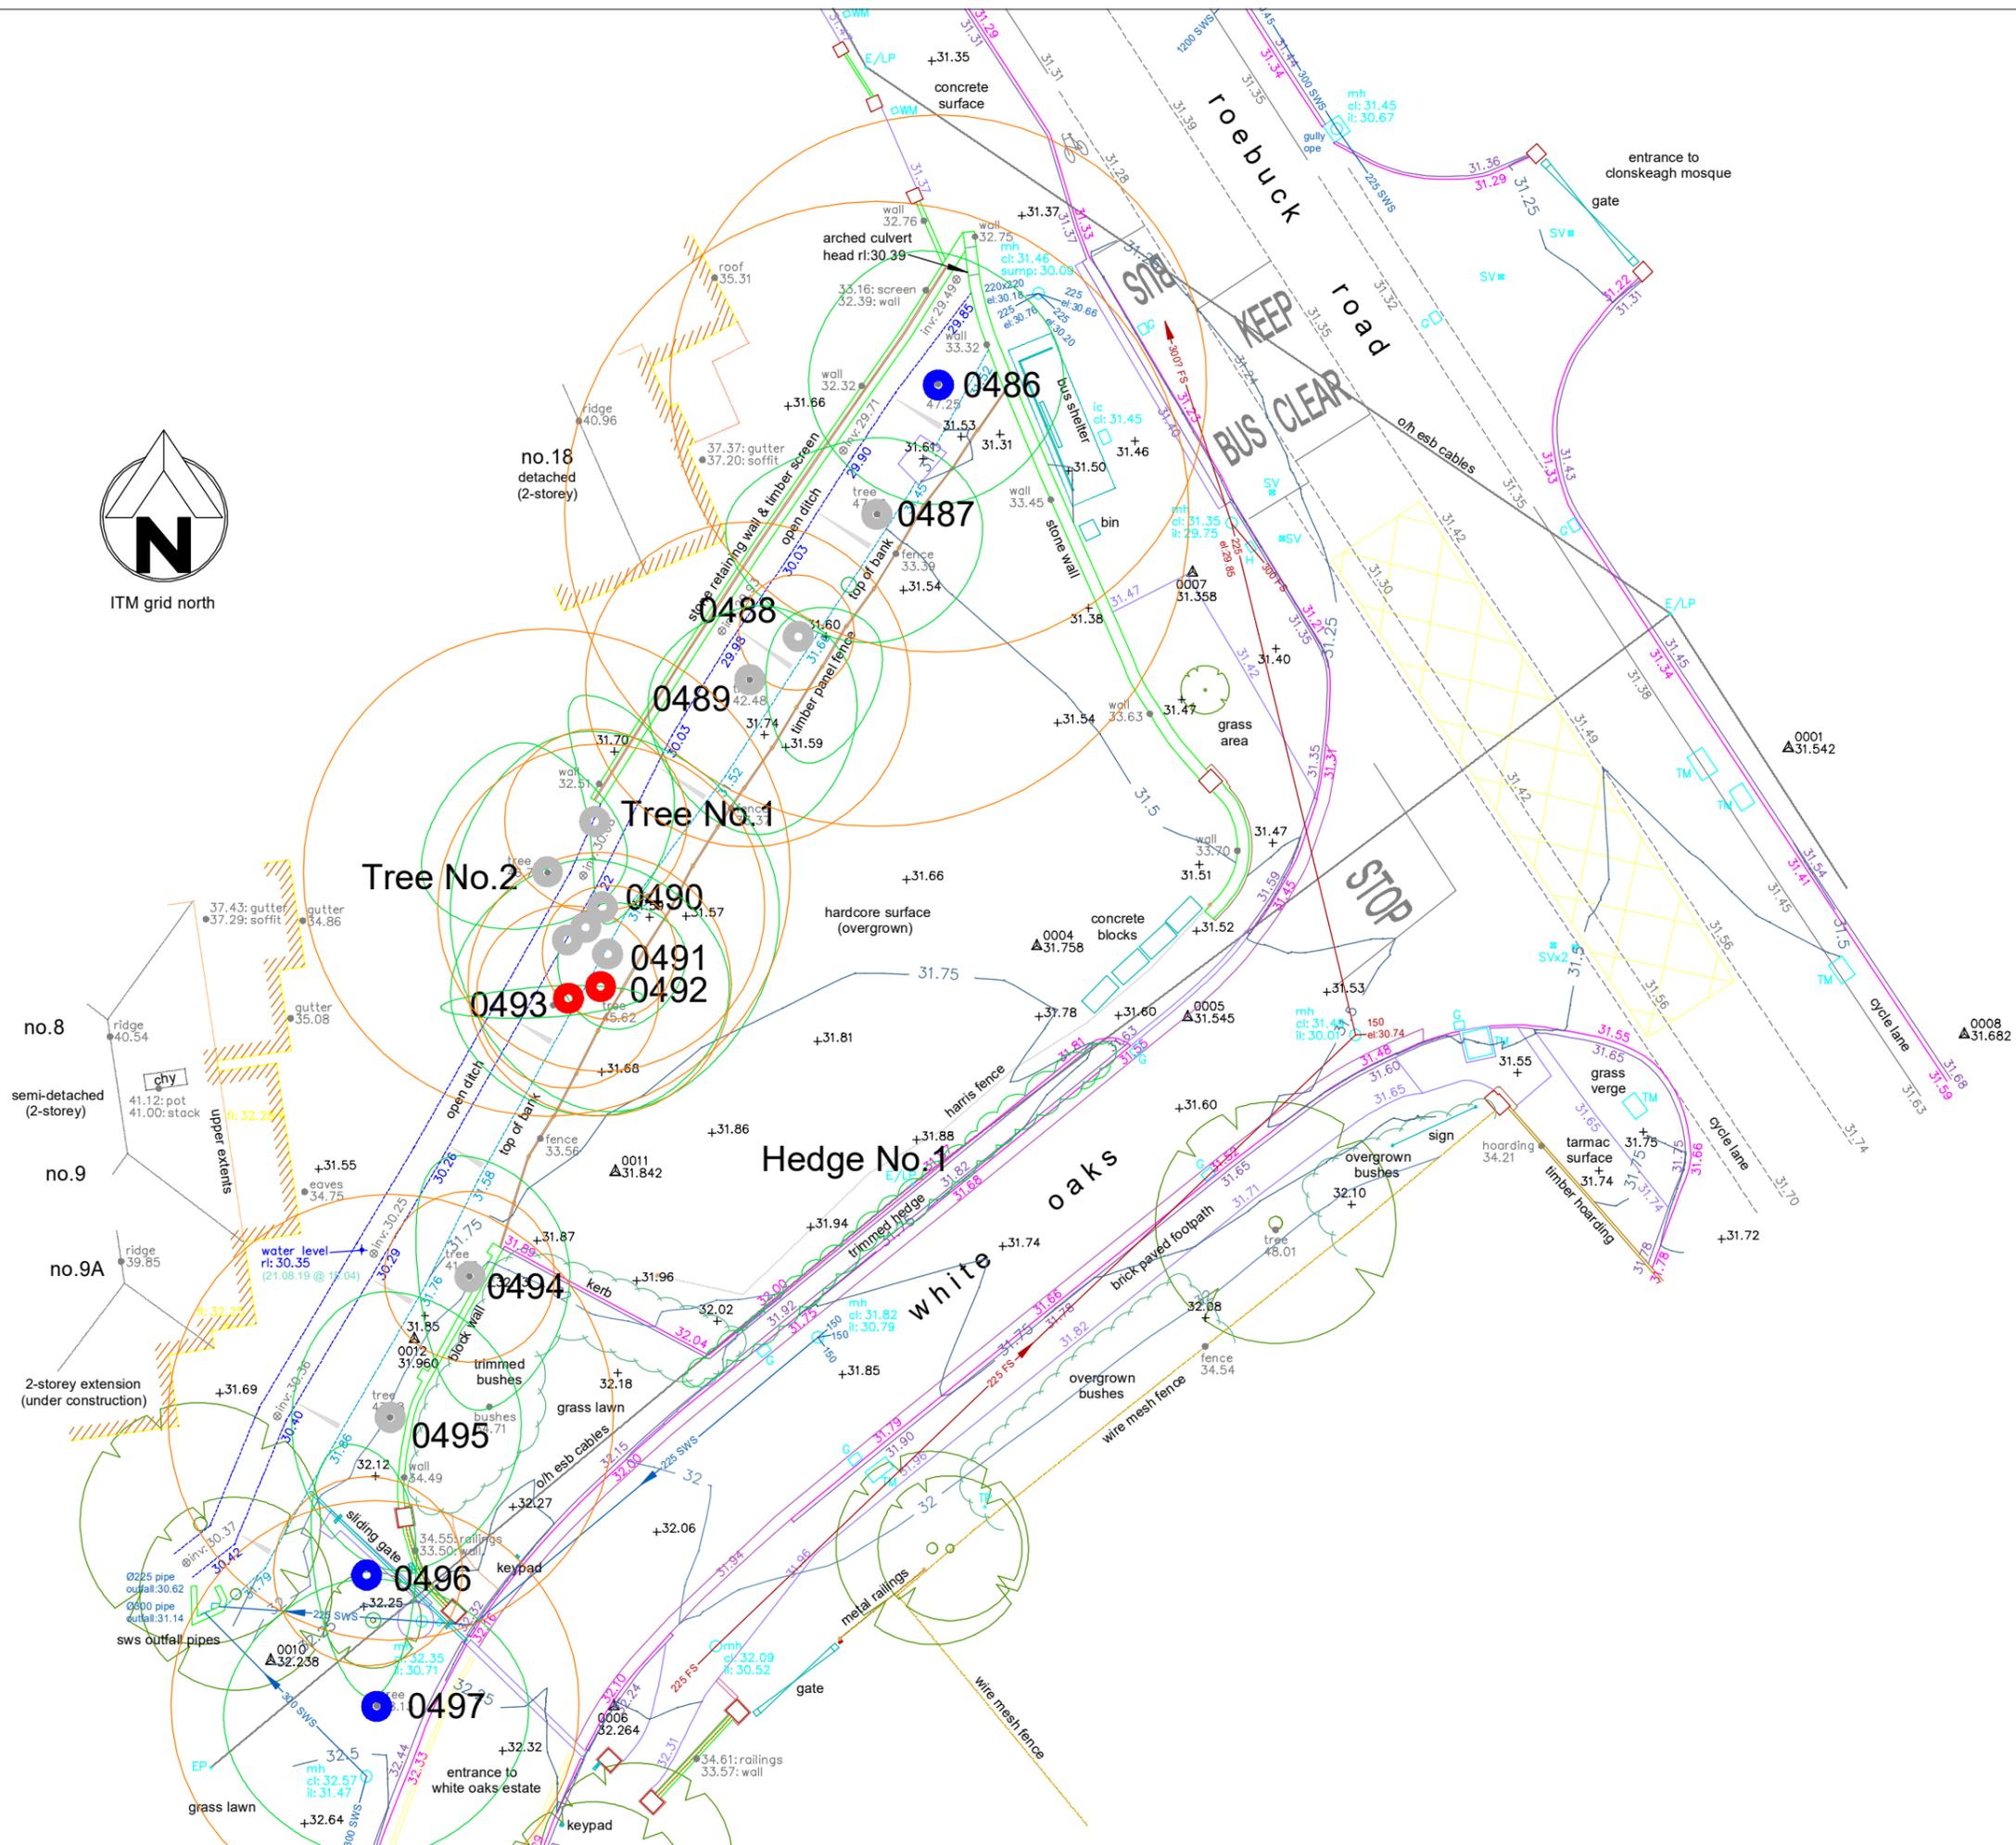

ARBORIST ASSOCIATES LTD.
94 BALLYBAWN COTTAGES, ENNISKERRY, CO. WICKLOW
TEL: 01-2742011 / 087-2629589

TITLE : Tree Constraints Plan

Site : Roebuck Road Housing Project,
Clonskeagh, Dublin 14.

DATE: Dwg No.RBR001 Scale 1:250 @A3