


Schedule of events

Works	Schedule
Site Meeting	Prior to any works commencing.
Tree Works – Felling & Pruning	Prior to any construction works commencing.
Tree Protection	After tree removal and pruning is complete and prior to any construction works commencing The erection and removal of the protective fencing is to be scheduled in accordance with the phasing of the construction works.
Site Monitoring	Ongoing throughout the construction works.
Removal of Tree P rotection	Once all the main construction works are completed and in order to incorporate the area into the finished development.
Tree Review and Certification	Once all works are complete.

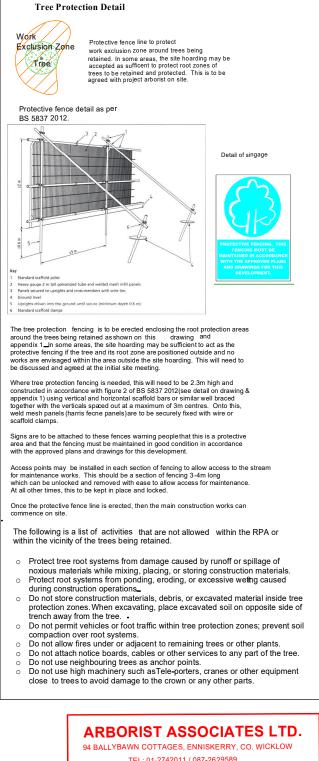

TEL: 01-2742011 / 087-2629589

TITLE : Tree Protection Plan			
Roebuck Road Housing Project, Site: Clonskeagh, Dublin 14.			
DATE:	Dwg No.RBR002	Scale 1:250 @A3	