



TYPICAL PLAN

Proposed Finishes:
 Rendered walls
 Aluclad windows and doors
 Metal standing seam roofs
 Metal gutters and downpipes
 Photovoltaic panels to roofs

Concrete hardstandings to caravan bays and tarmac ground finish to other hard landscaped areas

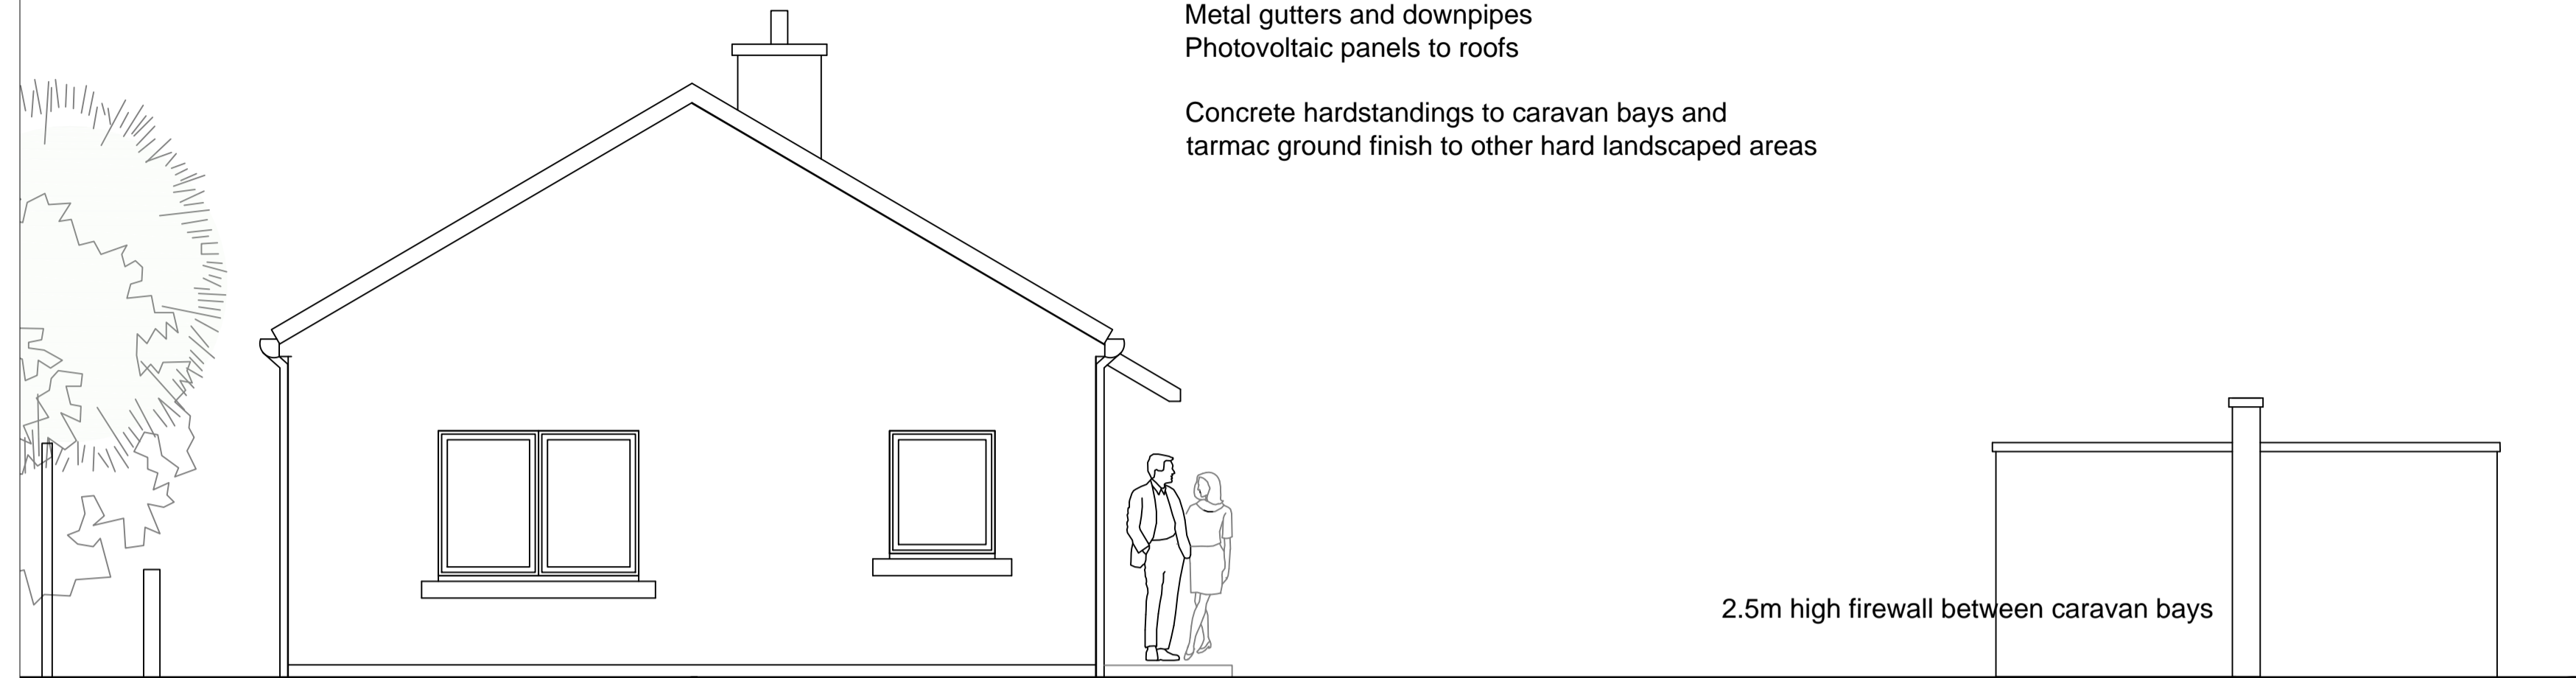

ELEVATION TO ROAD

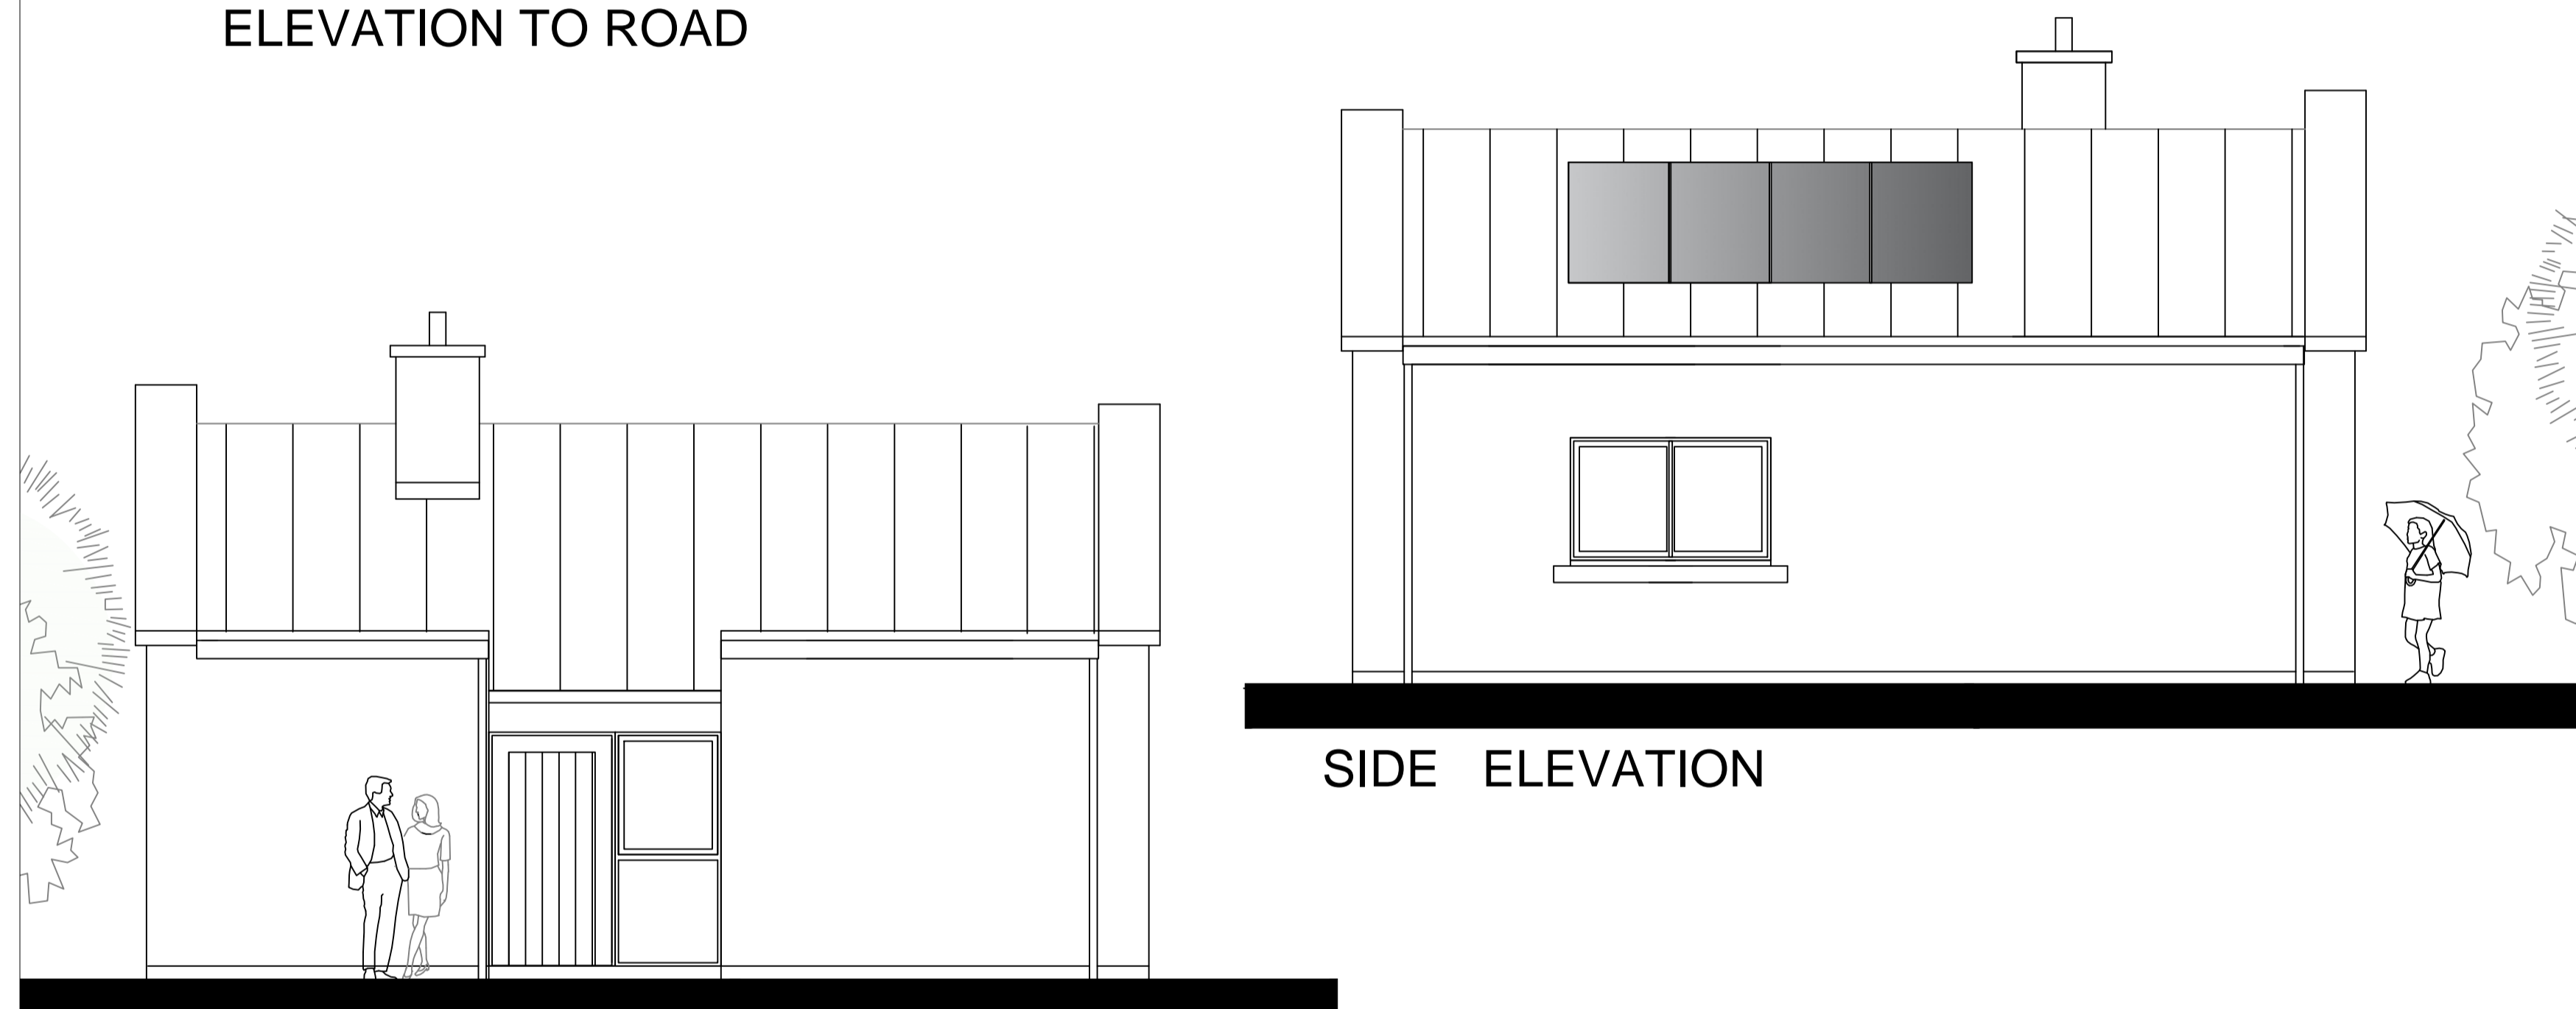


ENTRANCE ELEVATION

SIDE ELEVATION



ELEVATION TO BOUNDARY

DATE		REV		NOTES	
 Comhairle Contae County Council					
Client: Dun Laoghaire Rathdown County Council					
Project: TALU GLENAMUCK					
Dwg Title: DETAIL OF UNIT DAY HOUSE					
Drawn By: POC		29.2.16			
Scale: 1:50@a1		Dwg No: TALU/PR/03			