




Section A-A
1:250 @ A1

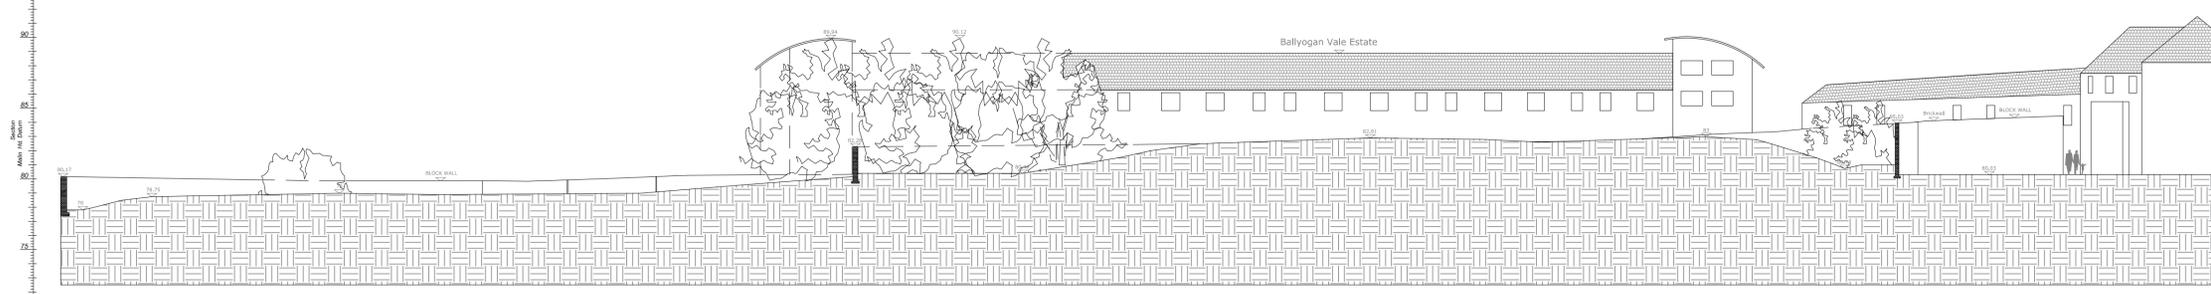


Section B-B
1:250 @ A1

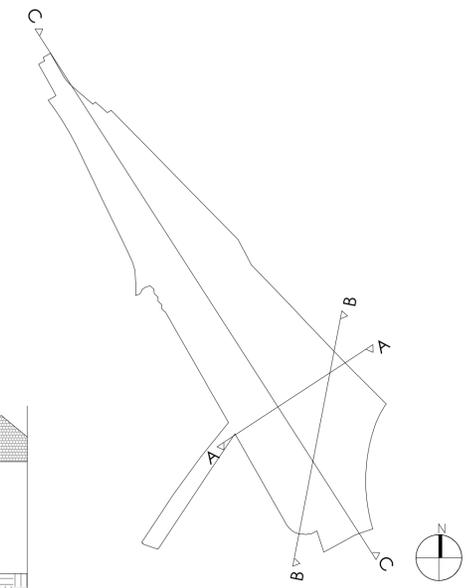


Keyplan
Not to scale

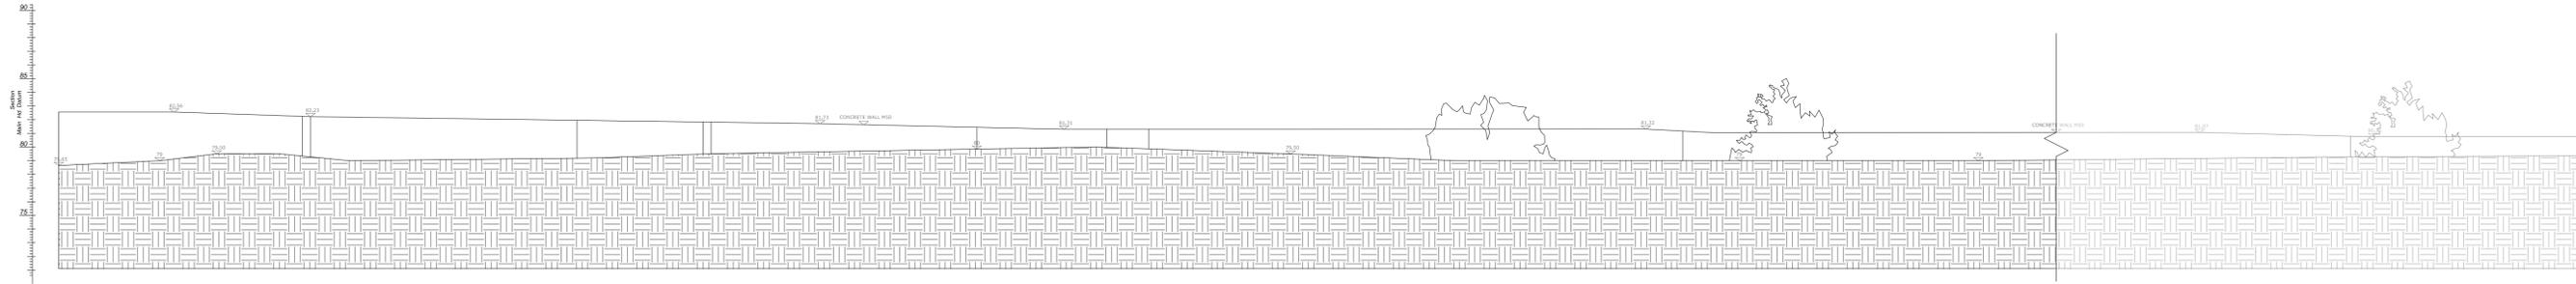

Section C-C: Part 1
1:250 @ A1

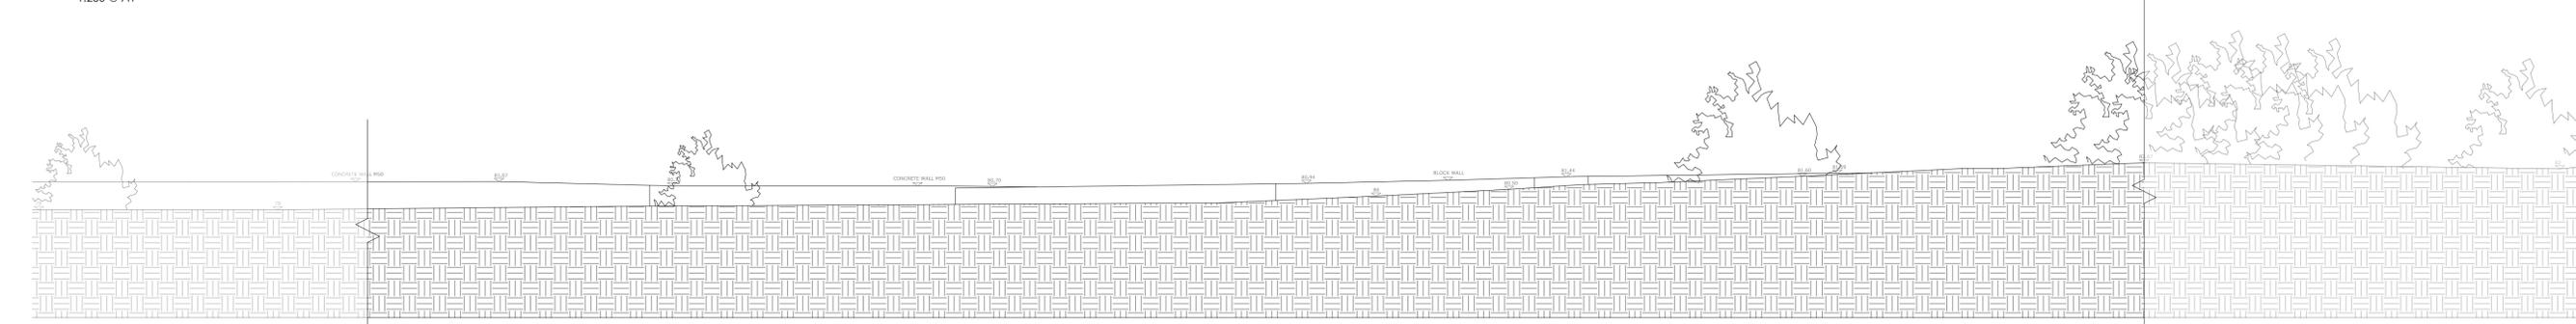

Section C-C: Part 2
1:250 @ A1

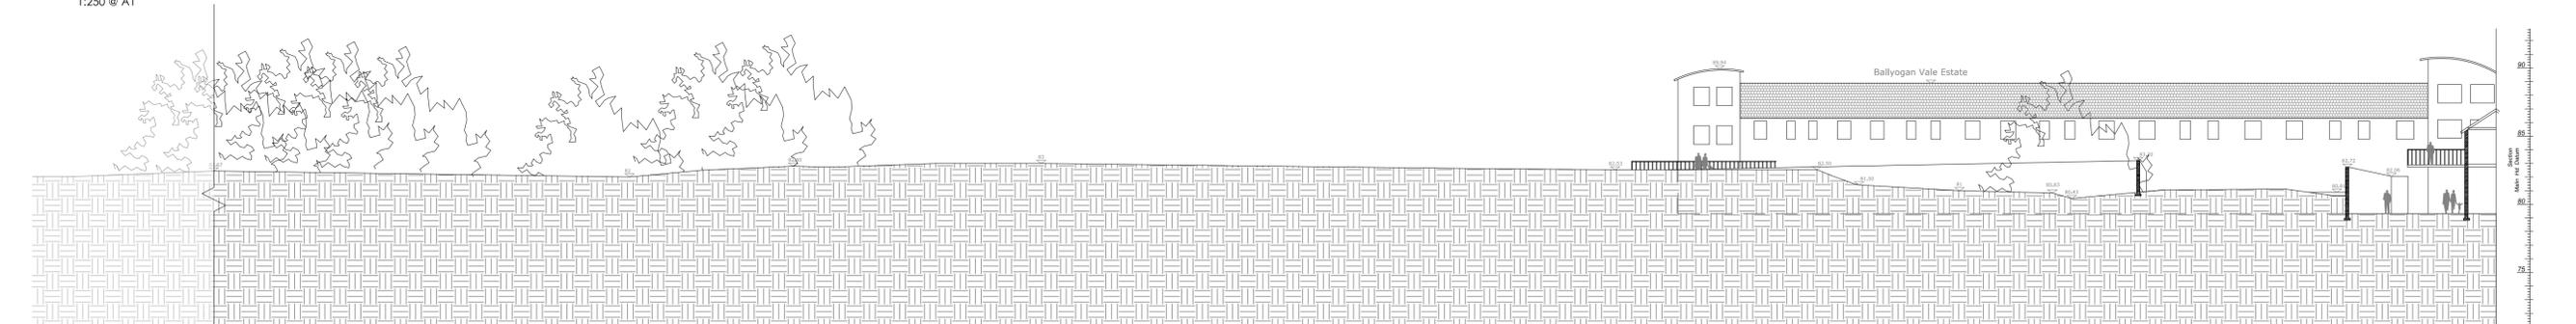

Section C-C: Part 3
1:250 @ A1