



Section A-A  
1:150

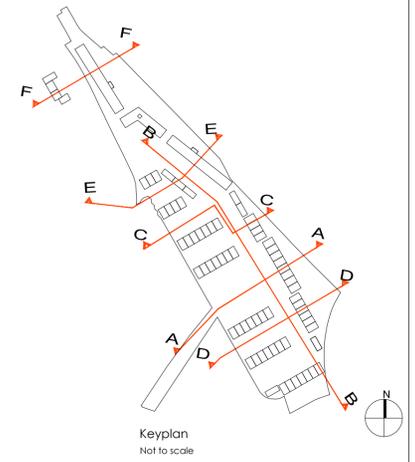


Section B-B  
1:150

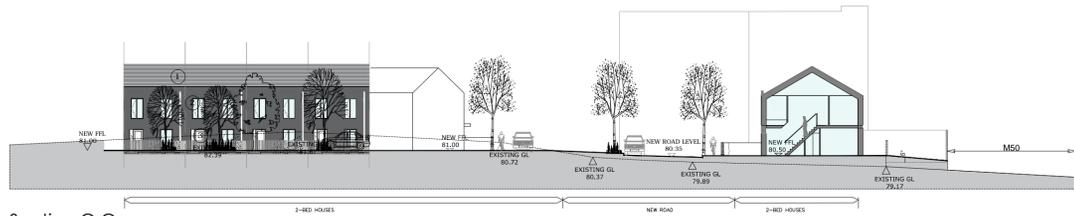


Section C-C  
1:150



Section D-D  
1:150

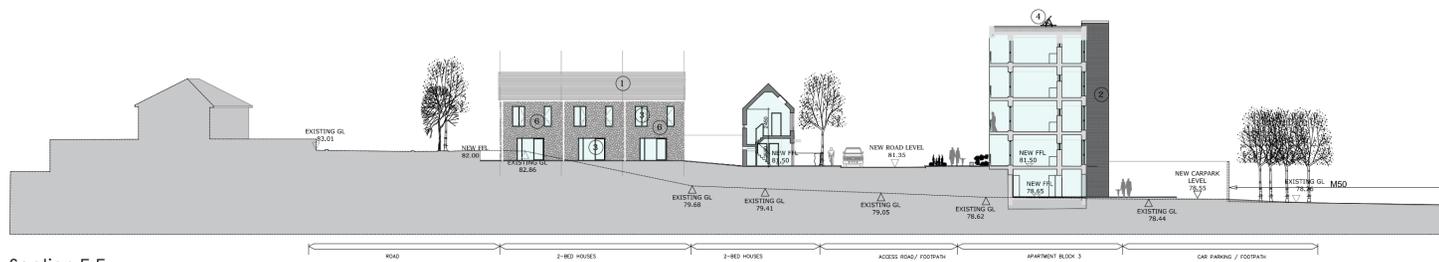

Section E-E  
1:150

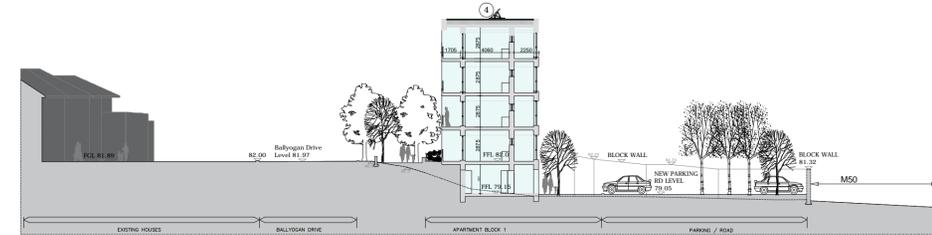

Section F-F  
1:150

- MATERIALS LEGEND**
1. Fibre Cement Slates
  2. Facing Brick
  3. Aluminum Clad Timber Windows/Doors
  4. PV Panels to suit orientation
  5. Railings
  6. Sand Cement Render

Rev.	Date	Drawn	Description

Do not scale from this Drawing. Use figured dimensions only. Check all dimensions on site before commencing work. Report any discrepancies to Architect before proceeding. This Drawing and Designs thereon are copyright of the County Council. ©

© - Ordnance Survey Ireland. All rights reserved.  
Licence number 2009/25/CCMA/  
Dun Laoghaire-Rathdown County Council.



Job	Ballyogan Court	Scale - 1:150	Status - PLANNING
		Date - 15/01/2019	CAD Ref -
		Job No - 1832	Drawing No -
		Dwn. - Chd.	Rev -
Drg	PROPOSED SITE SECTIONS	1832-P-00-05	00

Architects Department  
County Hall, Marine Road, Dun Laoghaire, Co. Dublin.  
Phone (01) 2054700 email: architects@dlrcoco.ie