
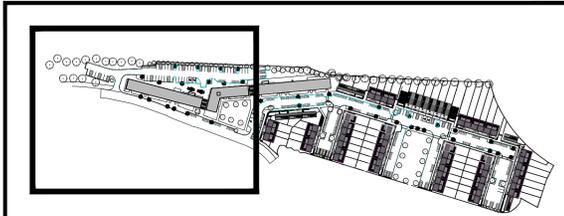
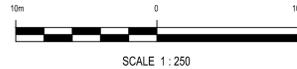


LEGEND	
	PROPOSED LINEMARKING TO TII TSM 2010
	PROPOSED ROAD LEVEL

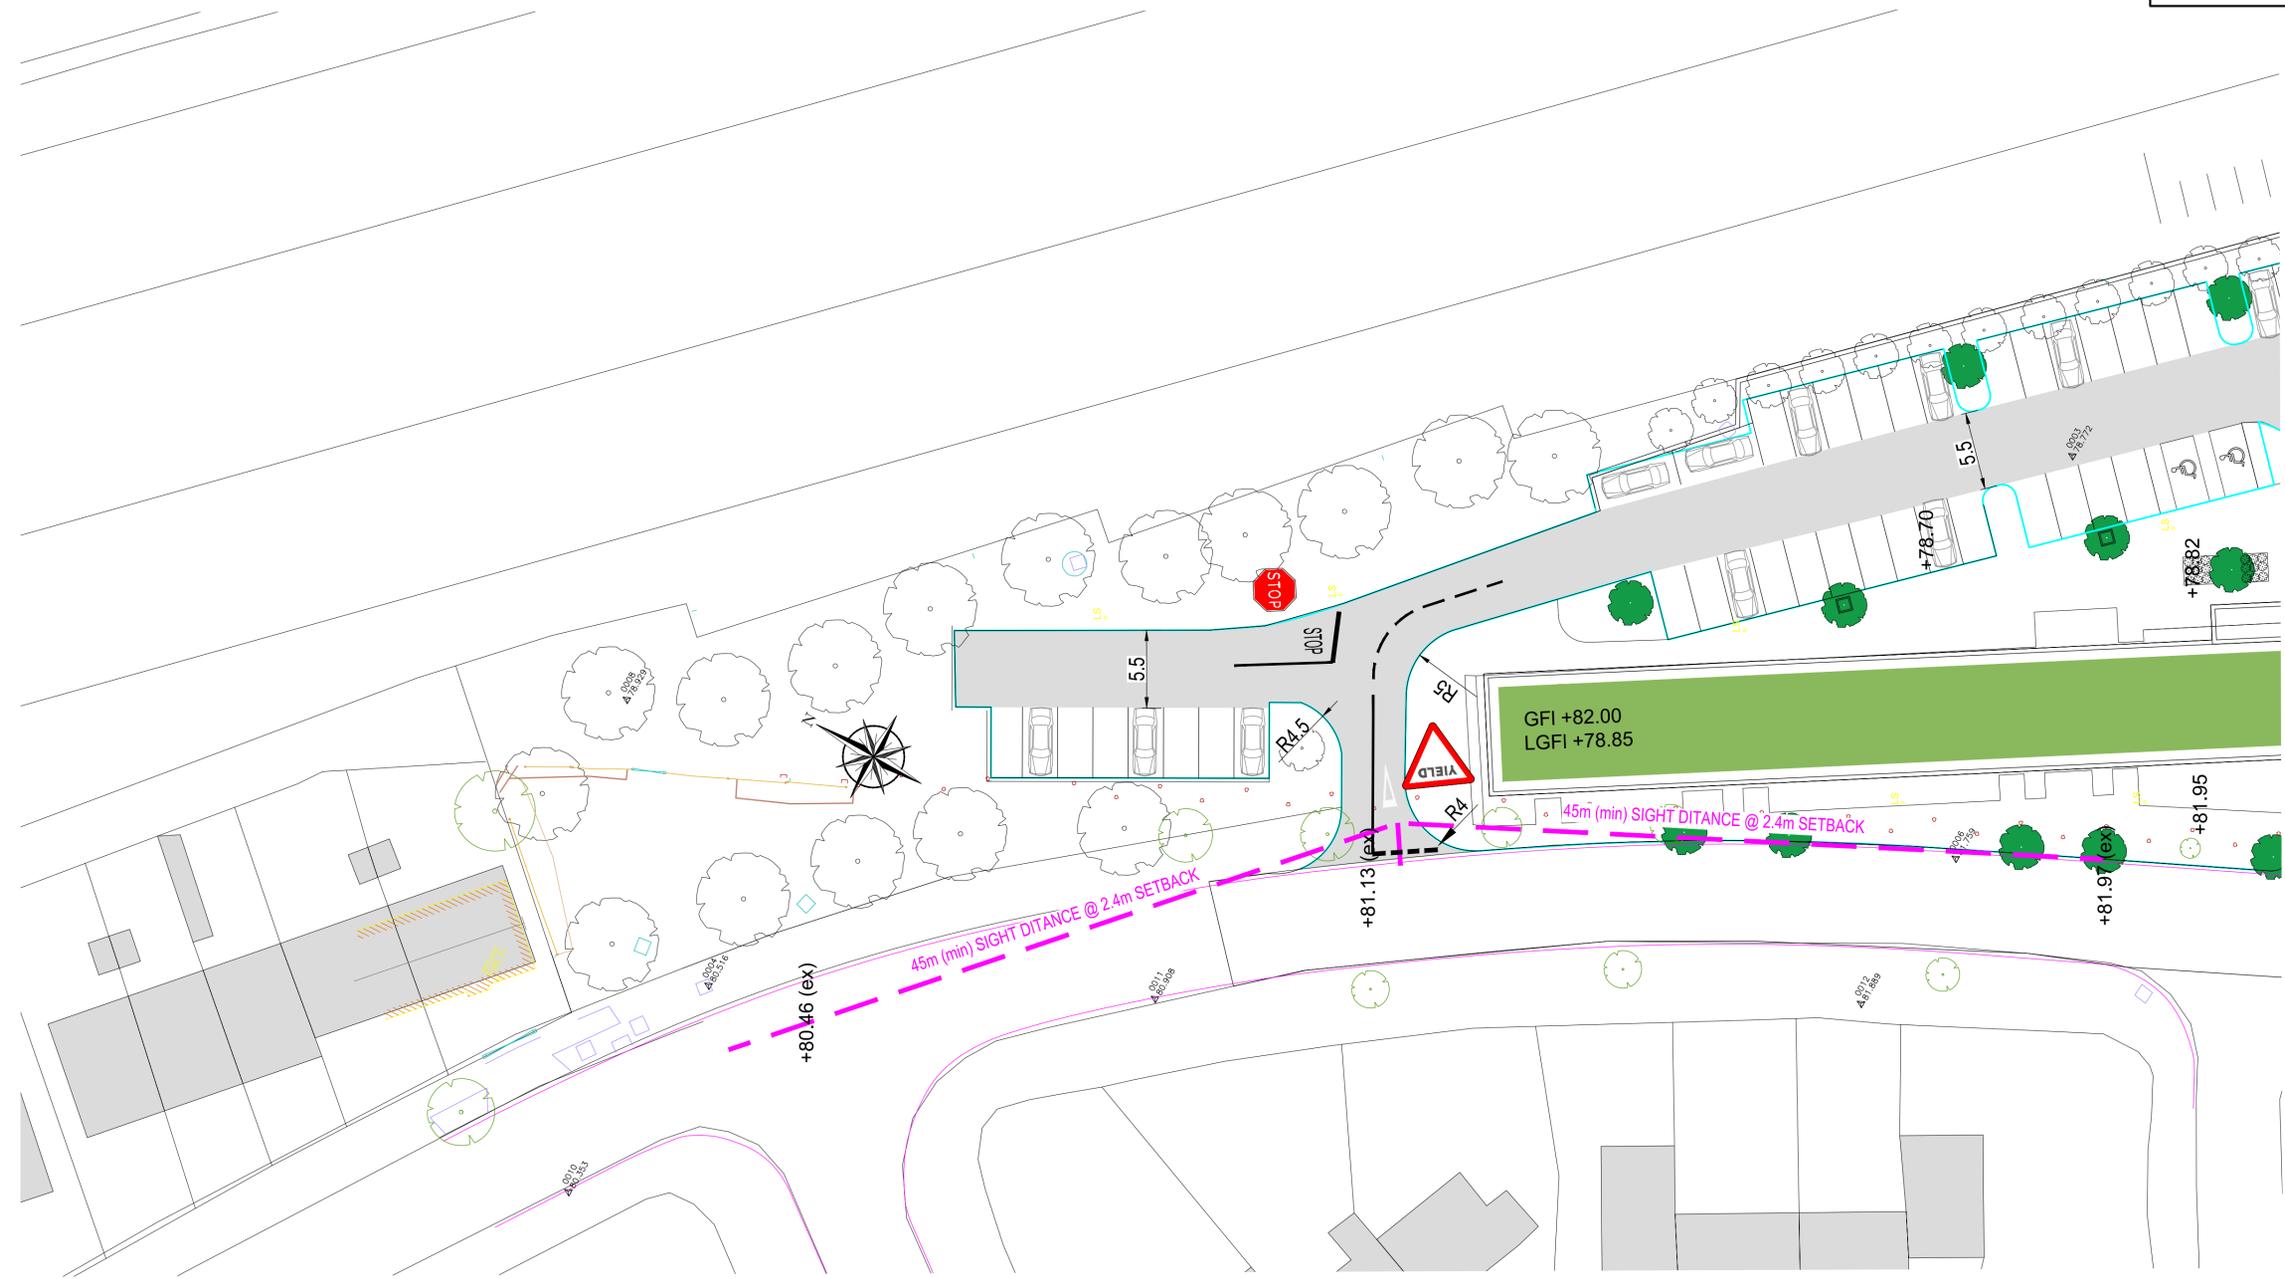

KEY

REV	DATE	DESCRIPTION	D	C	A
A	14.02.2019	ISSUED FOR PLANNING	CD	KMG	KMG

PLANNING

COPYRIGHT RESERVED - THIS DRAWING IS NOT TO BE USED FOR A PURPOSE OTHER THAN THAT FOR WHICH IT HAS BEEN ISSUED BY NICHOLAS O'DWYER LTD. NOR IS IT TO BE COPIED OR REPRODUCED IN ANY MANNER WITHOUT WRITTEN CONSENT.



Unit E4, Nutgrove Office Park,
Nutgrove Avenue, Dublin 14
T +353 1 296 9000
F +353 1 296 9001
E dublin@nodwyer.com
W www.nodwyer.com

CLIENT
DLRCC

PROJECT
**RESIDENTIAL DEVELOPMENT
BALLYOGAN COURT**

TITLE
**ROADS LAYOUT, TRAFFIC
MANAGEMENT AND SIGNAGE
SHEET 1**

SCALES	DRAWN	CHECKED	APPROVED
1:250 @A1	C Doyle	KMG	KMG
	DATE 12.03.2018	DATE 15.03.2018	DATE 15.03.2018
DRAWING No. 30405-PP-009			REV A