
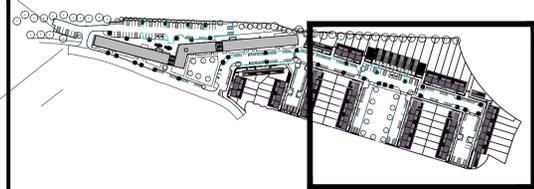


LEGEND	
	PROPOSED LINEMARKING TO TII TSM 2010
	PROPOSED ROAD LEVEL

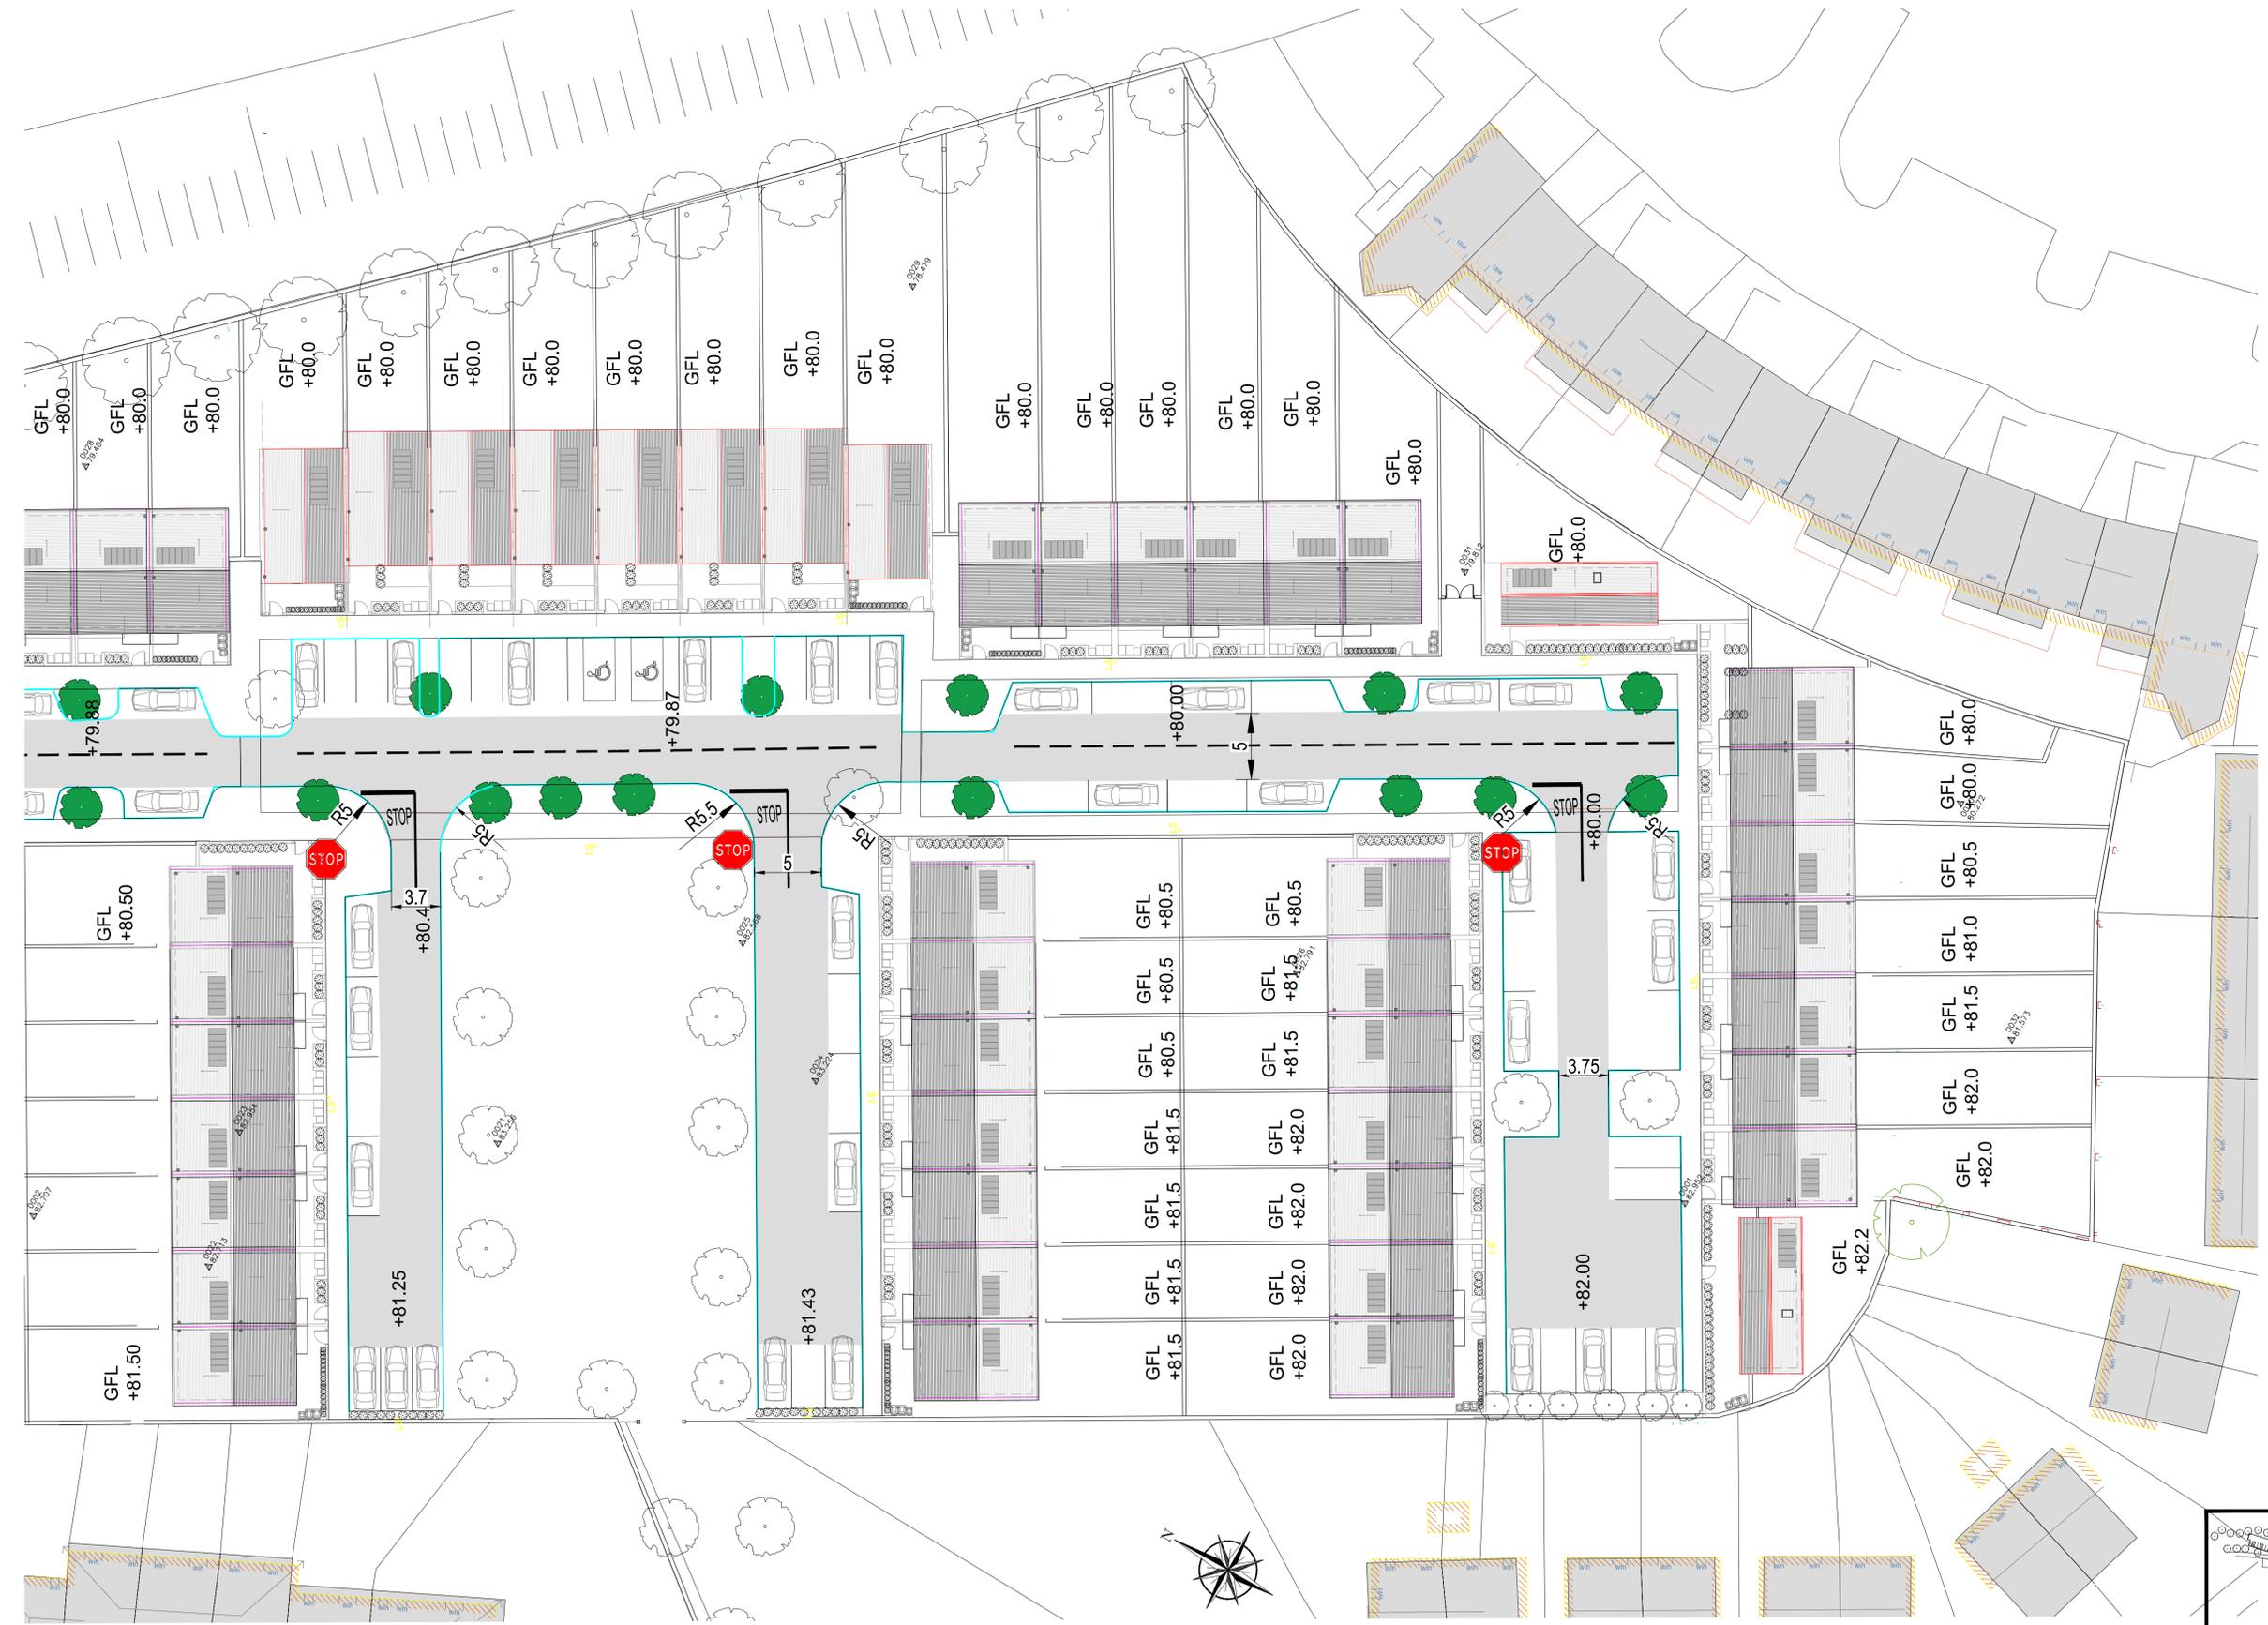

KEY

PLANNING					
REV	DATE	DESCRIPTION	D	C	A
A	14.02.2019	ISSUED FOR PLANNING	CD	KMG	KMG

NICHOLAS O'DWYER
 Unit E4, Nutgrove Office Park,
 Nutgrove Avenue, Dublin 14
 T +353 1 296 9000
 F +353 1 296 9001
 E dublin@nodwyer.com
 www.nodwyer.com

CLIENT
DLRCC

PROJECT
**RESIDENTIAL DEVELOPMENT
 BALLYOGAN COURT**

TITLE
**ROADS LAYOUT, TRAFFIC
 MANAGEMENT AND SIGNAGE
 SHEET 3**

SCALES			
1:250 @A1	DRAWN C Doyle	CHECKED KMG	APPROVED KMG
DRAWING No. 30405-PP-011	DATE 12.03.2018	DATE 15.03.2018	DATE 15.03.2018
		REV A	