



FLOOR PLAN

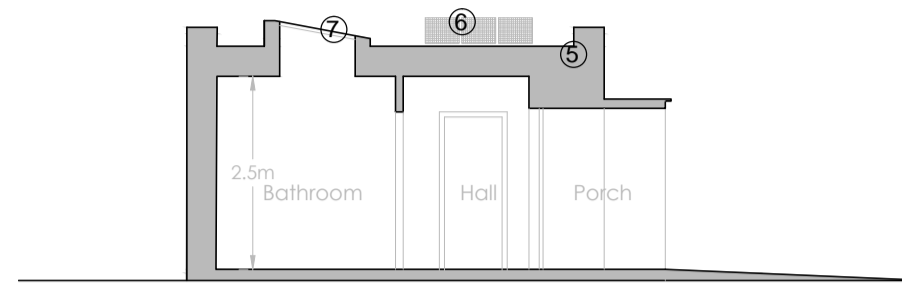


SECTION AA


2 BED 1 STOREY HOUSE AREAS		M <sup>2</sup>
• KITCHEN/LIVING/DINING		28
• HALL/STAIR		4.5
• BEDROOM 1		12.5
• BEDROOM 2		7
• BATHROOM		6
• STORAGE		3
<b>TOTAL AREA</b>		<b>65M<sup>2</sup></b>

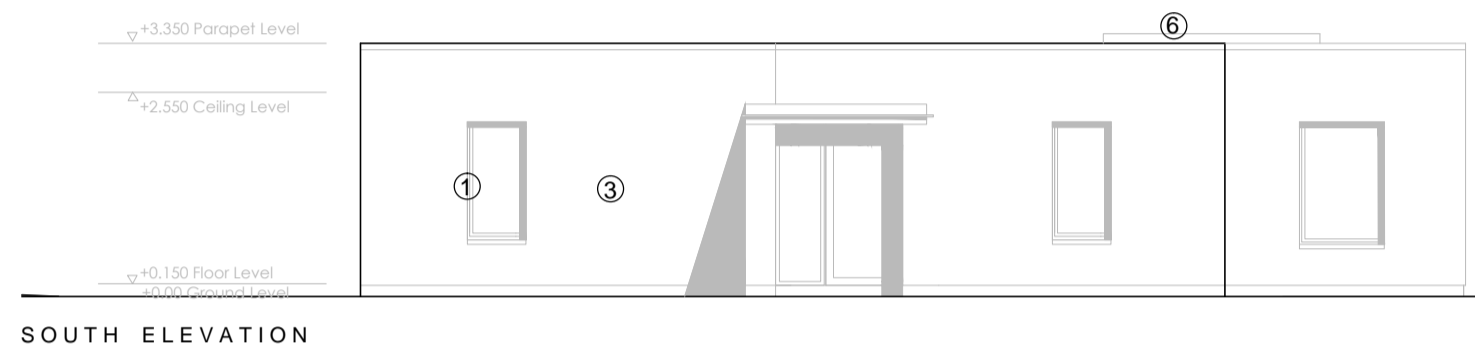


SOUTH ELEVATION

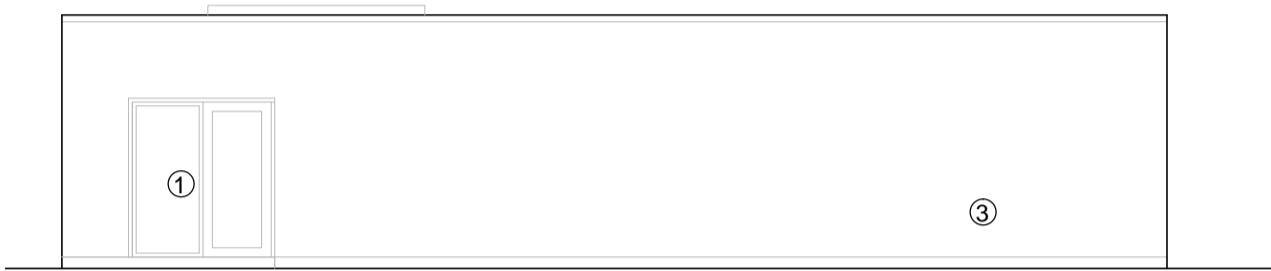

NORTH ELEVATION

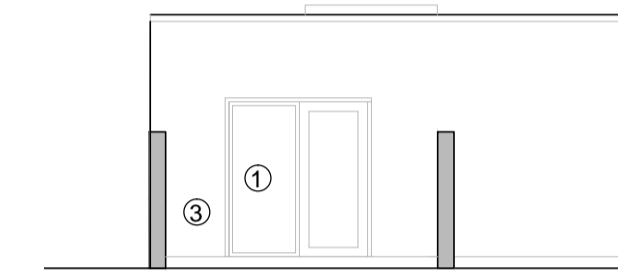


WEST ELEVATION

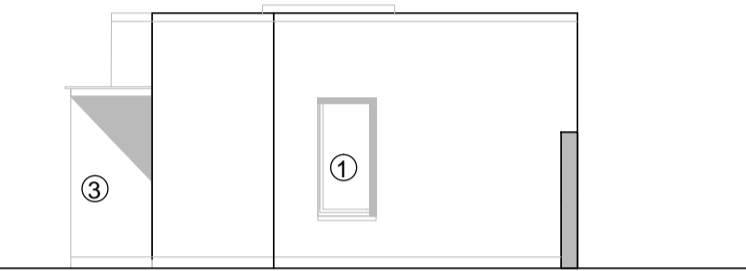

EAST ELEVATION


NO 11A 2 BED 1 STOREY HOUSE

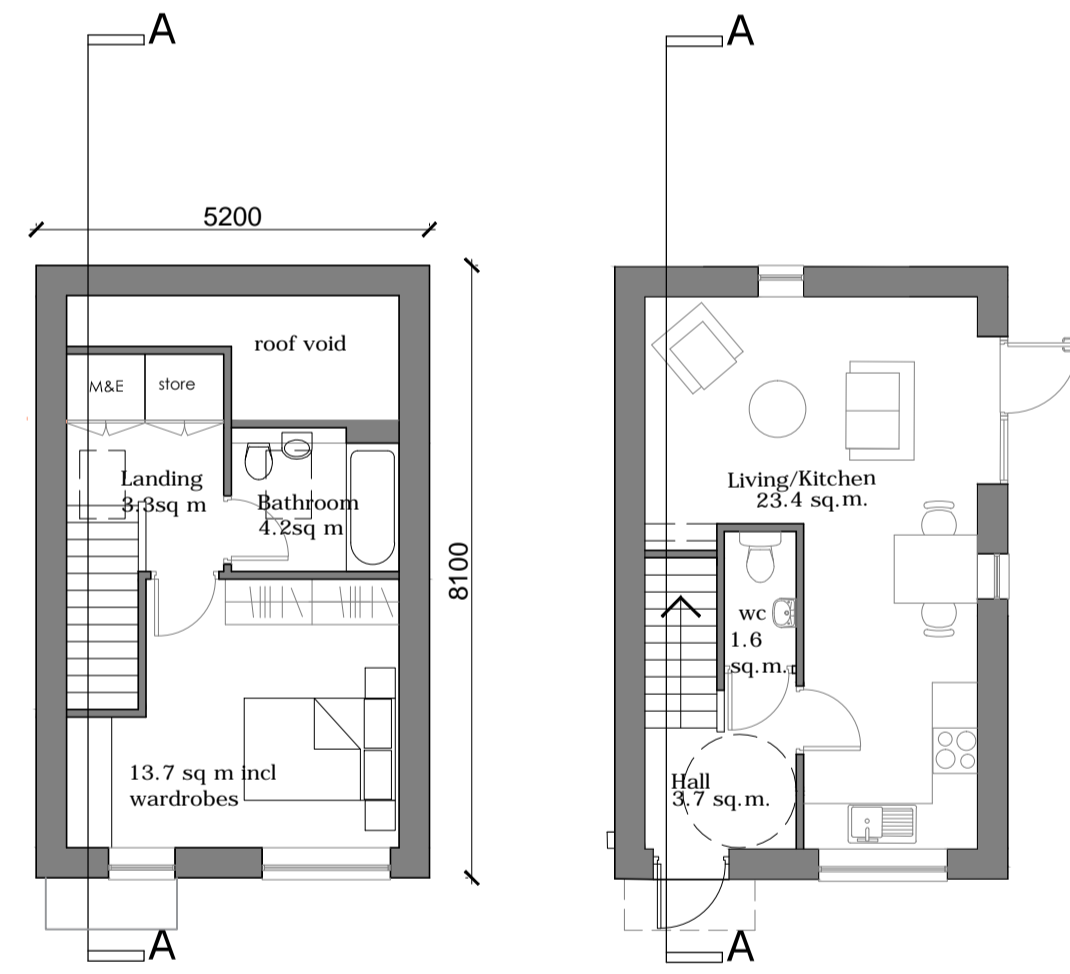


GROUND FLOOR PLAN

FIRST FLOOR PLAN


NO 18A 1 BED 2 STOREY HOUSE

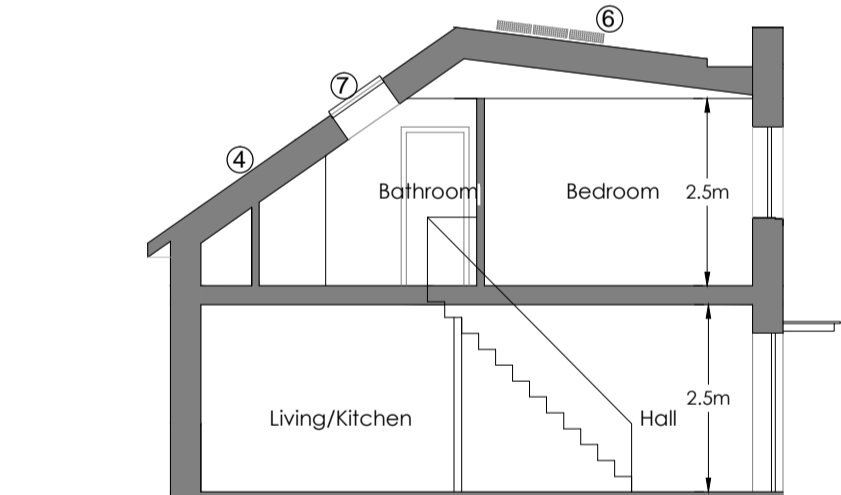


SECTION AA

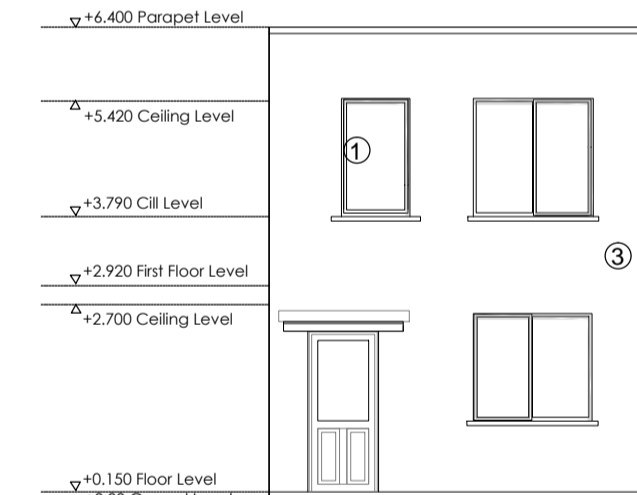


SOUTH ELEVATION

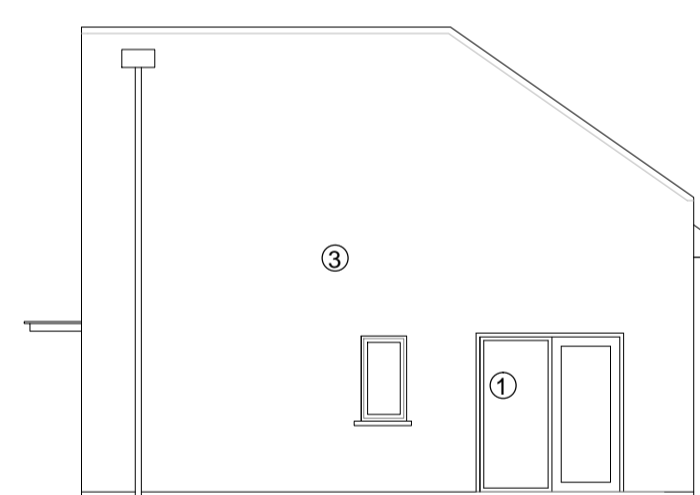

EAST ELEVATION

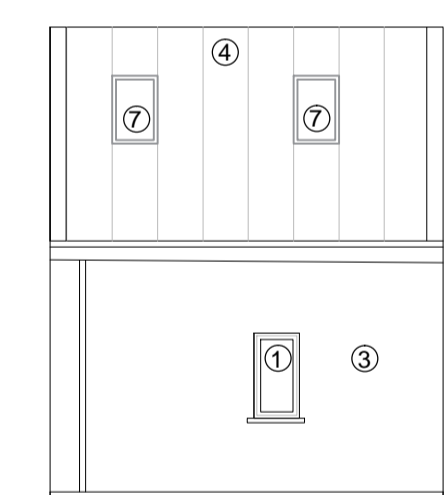


NORTH ELEVATION

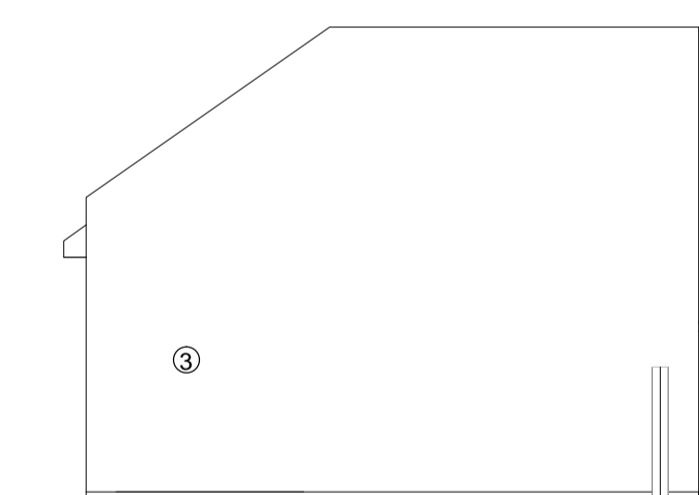

WEST ELEVATION

1 BED 1 STOREY HOUSE AREAS		M <sup>2</sup>
• KITCHEN/LIVING/DINING		23.4
• HALL/STAIR		9.5
• BEDROOM 1		13.7
• PLANT		1
• BATHROOM		4.2
• WC		1.6
• STORAGE		2
<b>TOTAL AREA</b>		<b>58M<sup>2</sup></b>

LEGEND	
①	ALUCLAD WINDOW/DOOR/RAINWATER GOODS
②	OPAQUE GLASS
③	RENDERED FINISH
④	SELECTED ROOF MEMBRANE
⑤	GREEN ROOF
⑥	SOLAR PV PANELS
⑦	ROOFLIGHT

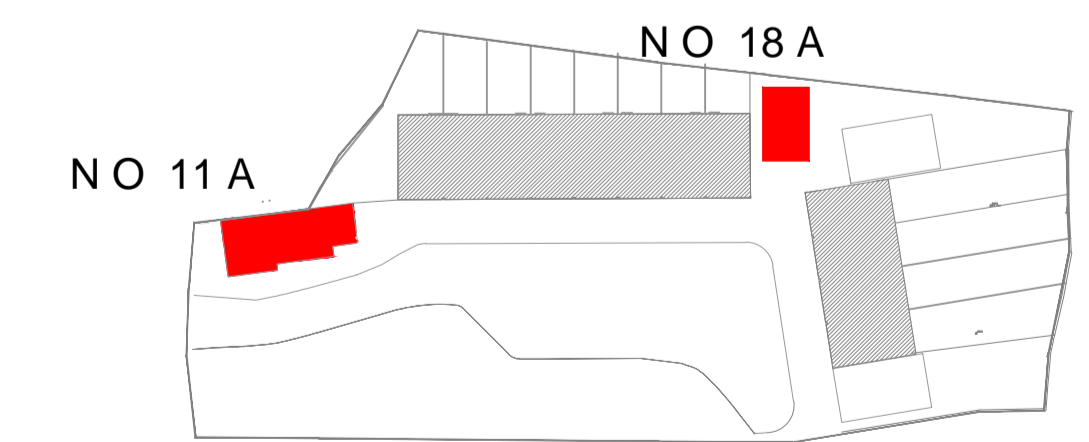

KEY PLAN