


NORTH

1
urse

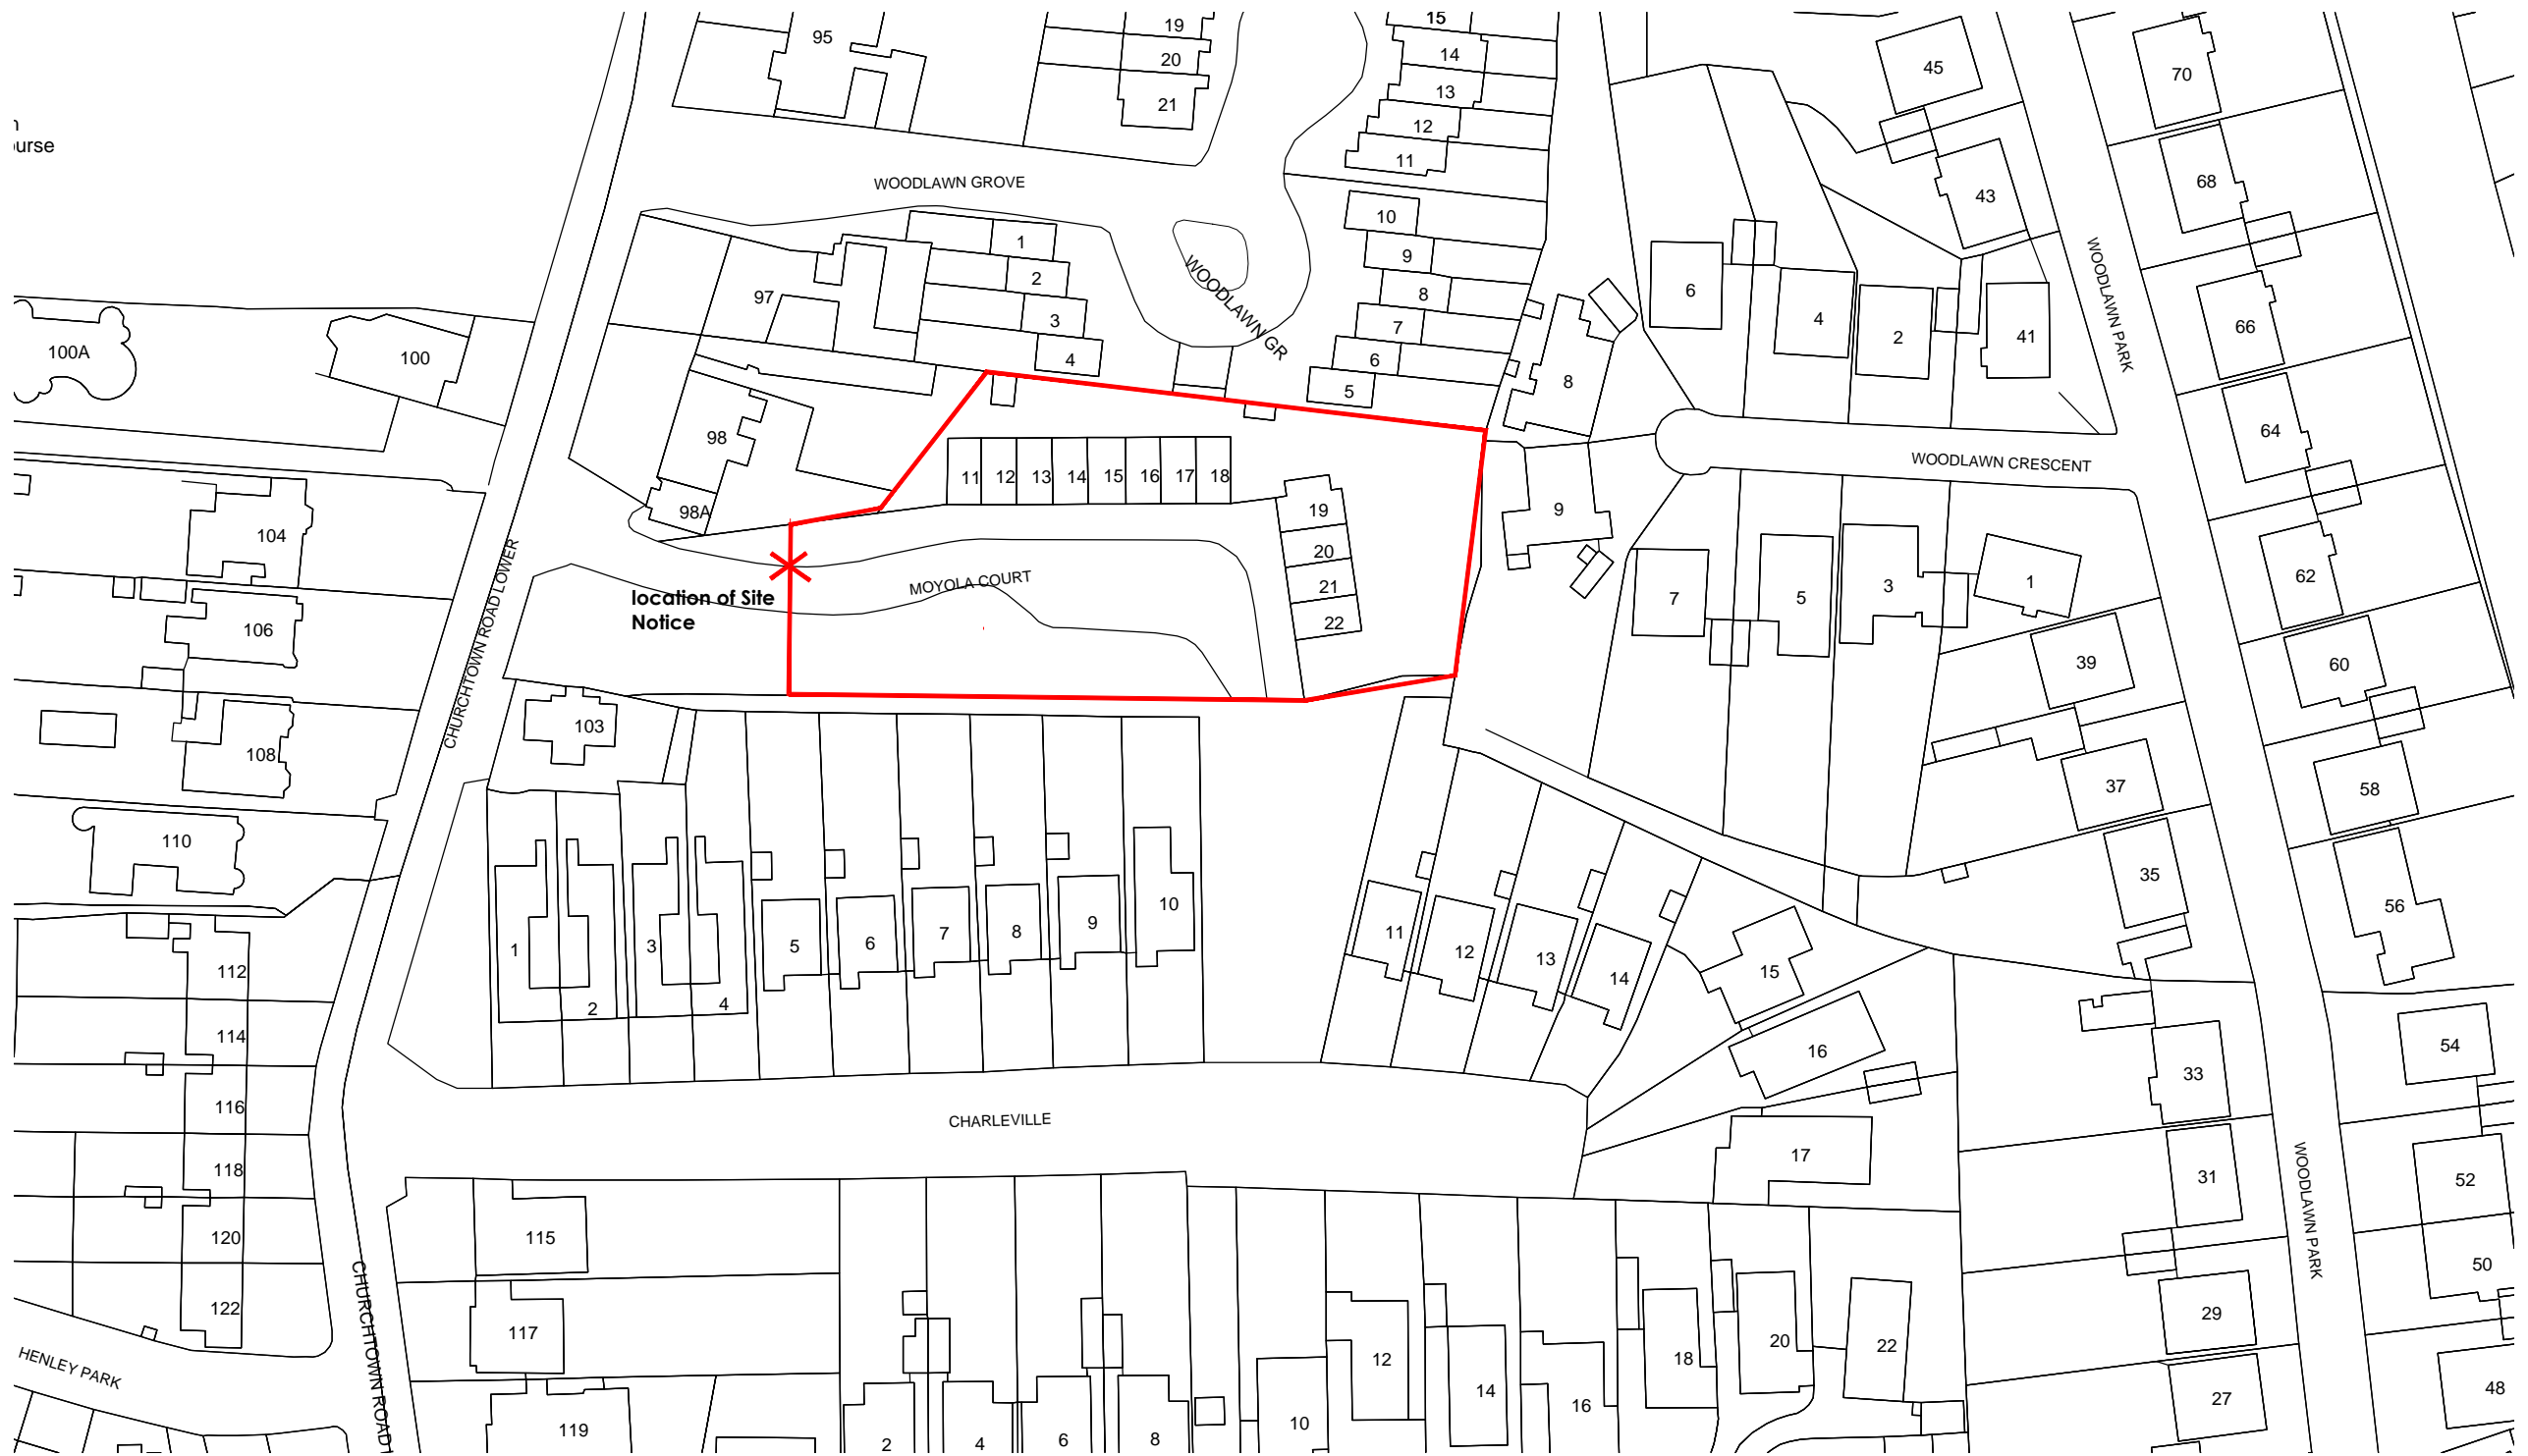

OS MAP SHEET NO. 3392 01

Do not scale from this Drawing, use figured dimensions only. Check all dimensions on site before commencing work. Report any discrepancies to Architect before proceeding. This Drawing and Designs thereon are copyright of the County Council. ©

© - Ordnance Survey Ireland. All rights reserved.
Licence number 2009/25/CCMA/
Dun Laoghaire-Rathdown County Council.



Job
PROPOSED INFILL HOUSING AT
MOYOLA COURT

Drg
Site Location Plan

| | | | |
|----------|-----------|--------------|------------|
| Scale - | 1.1000 | Status - | PART 8 |
| Date - | July 2020 | CAD Ref - | |
| Job No - | 1855 | Drawing No - | 1855_P8_01 |
| | Chd. | Rev | |

Architects Department
County Hall, Marine Road, Dun Laoghaire, Co. Dublin.
Phone (01) 2054700 Fax (01) 2300391