



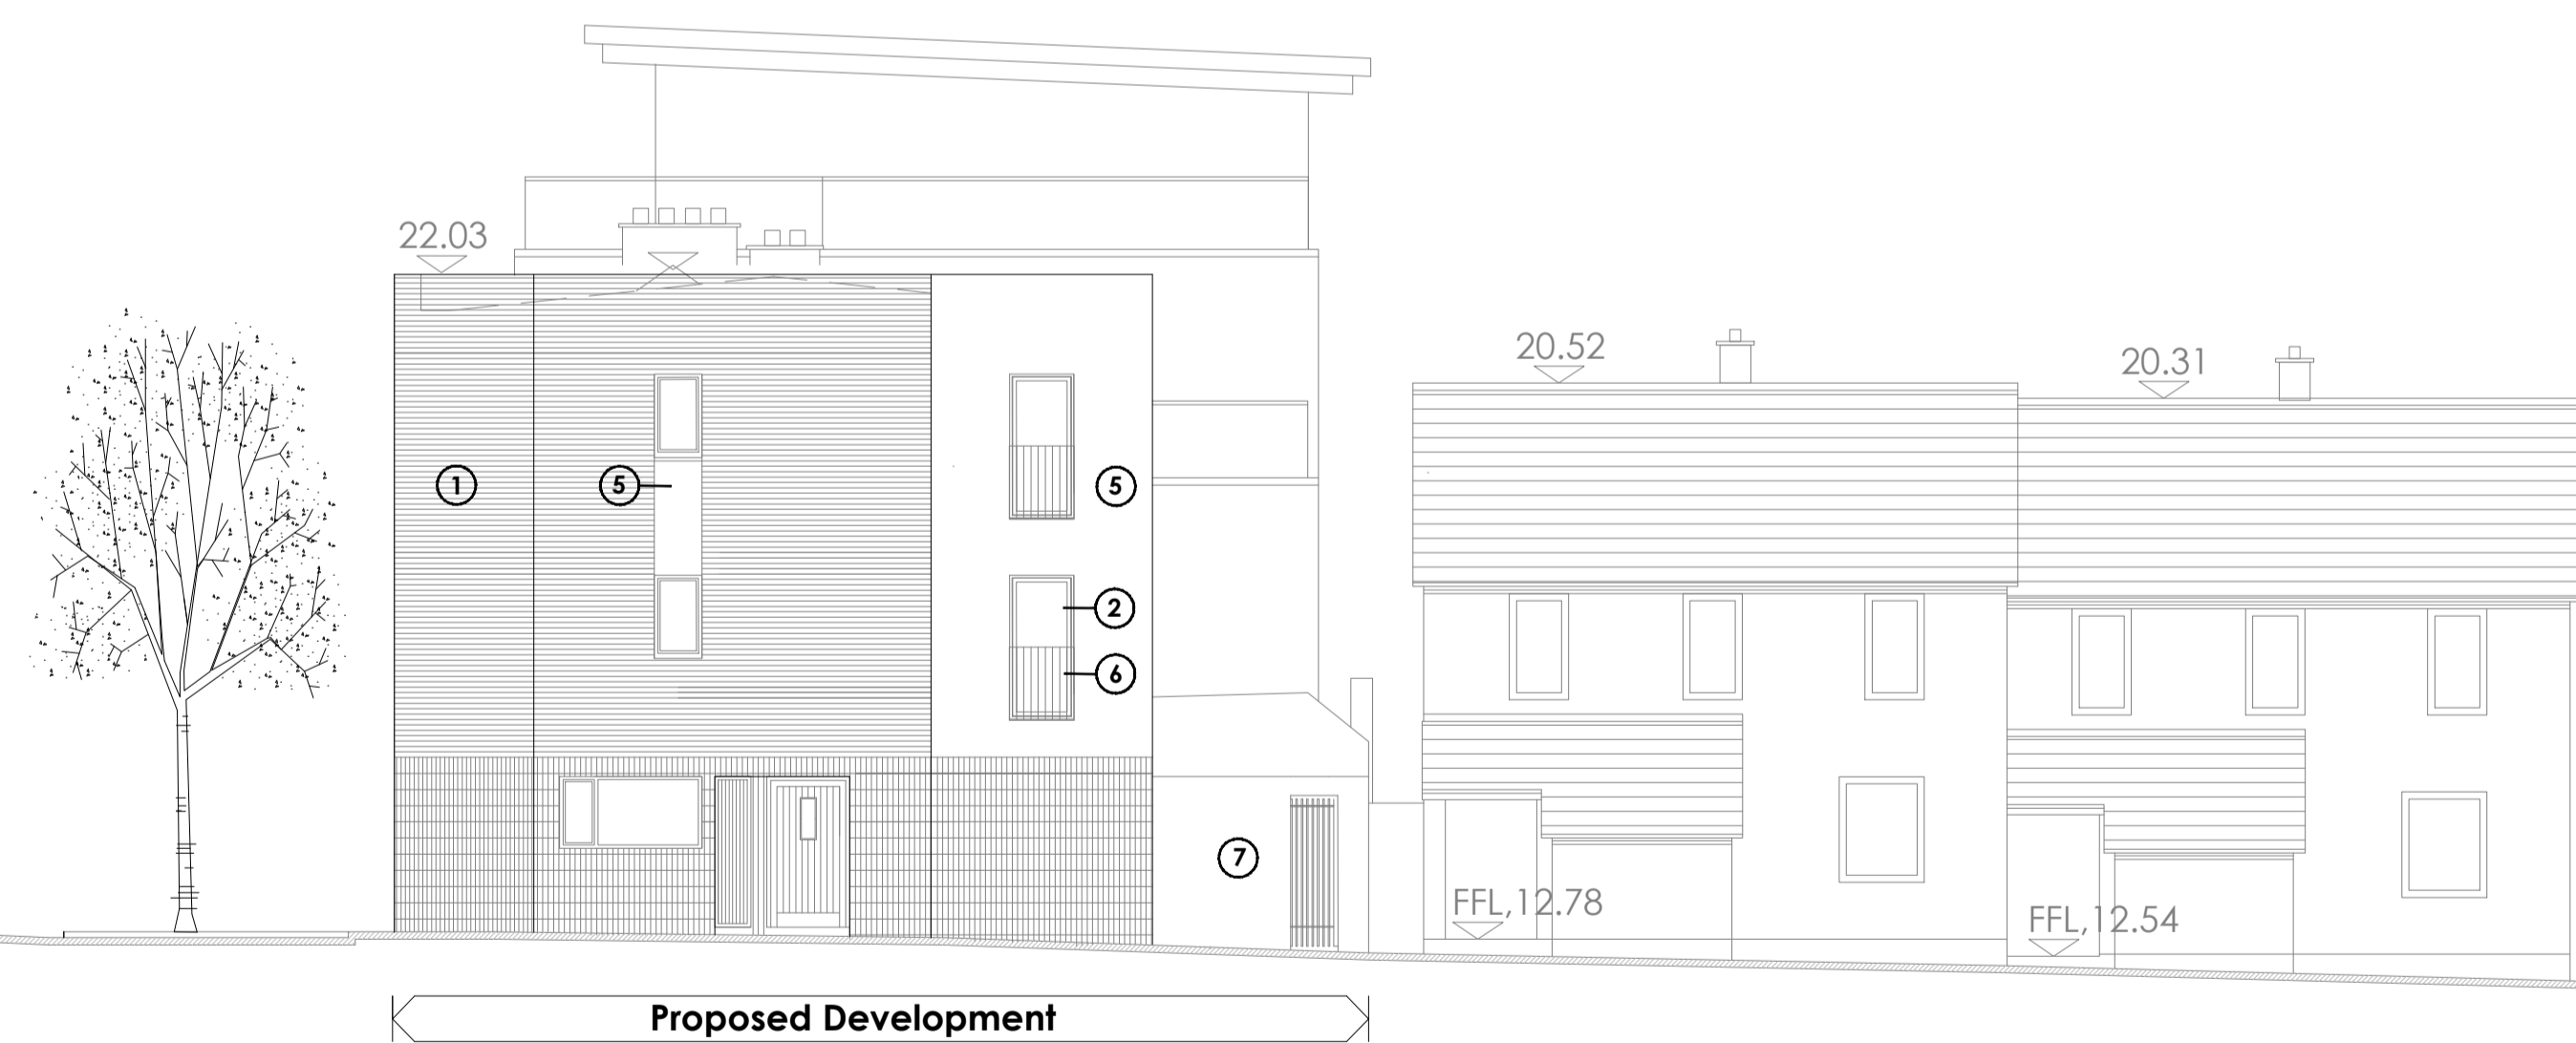

ELEVATION TO ST TEMPLE ROAD
Scale 1:100

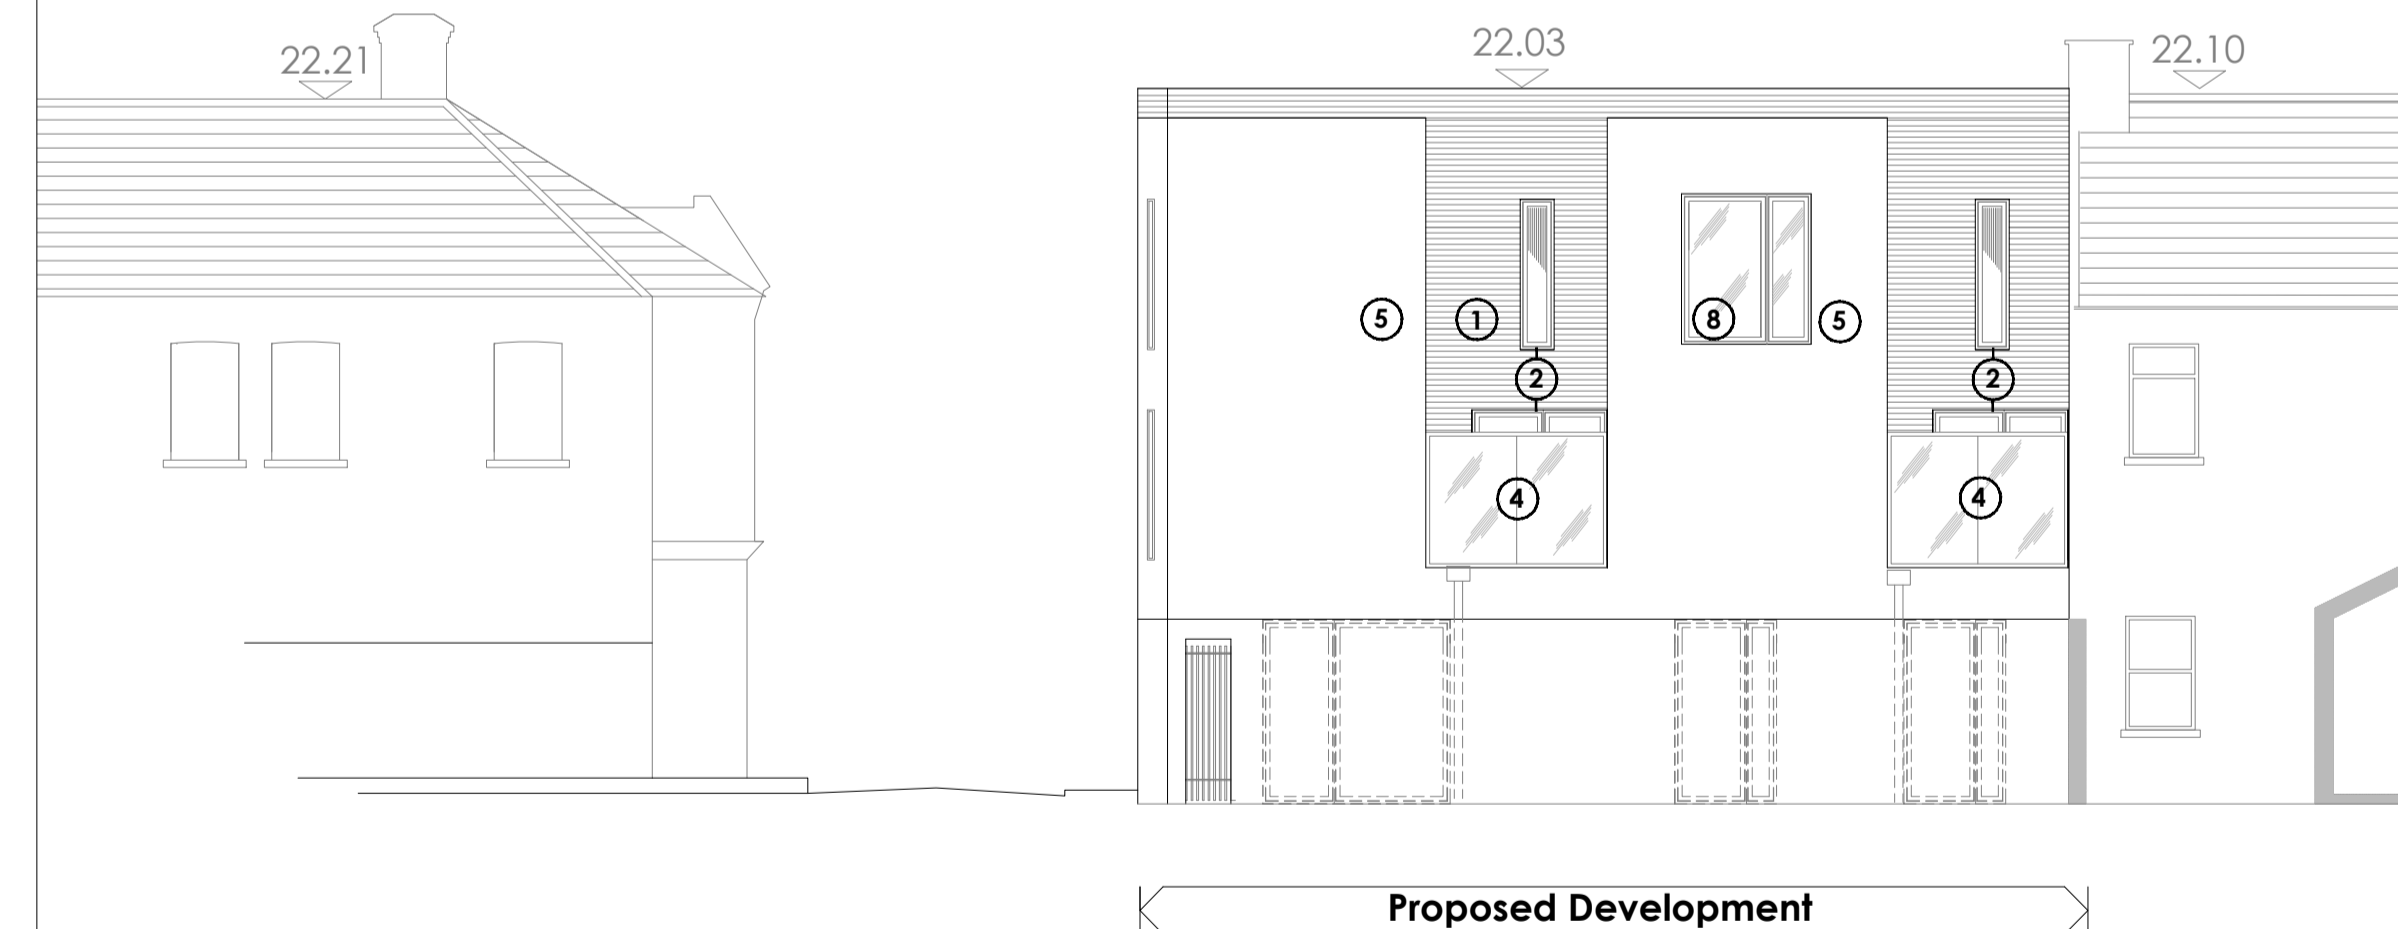

ELEVATION TO ST ANNE'S SQUARE
Scale 1:100



ELEVATION TO REAR
Scale 1:100

- MATERIALS**
1. SELECTED FACING BRICK
 2. ALUCLAD WINDOWS AND DOORS
 3. ALUCLAD OPAQUE GLAZED WINDOWS
 4. OPAQUE GLAZED SCREENS
 5. OPAQUE GLAZED SCREENS
 6. GALVANISED+PAINTED RAILINGS
 7. RENDERED OR BRICK BOUNDARY WALL
 8. OPAQUE ALUCLAD WINDOW

Rev.	Date	Drawn	Description

Do not scale from this Drawing, use figured dimensions only. Check all dimensions on site before commencing work. Report any discrepancies to Architect before proceeding. This Drawing and Designs thereon are copyright of the County Council. ©

© - Ordnance Survey Ireland. All rights reserved.
Licence number 2008/25/CCMAV
Dun Laoghaire-Rathdown County Council.



Job		Scale -	Status -
Temple Road Housing		as shown	Part VIII
Date -		13/06/16	CAD Ref -
Job No -		1806	Rev -
Drg		1806/P8-02	00
Architects Department County Hall, Marine Road, Dun Laoghaire, Co. Dublin. Phone: (01) 2044700 Fax: (01) 2080391			