

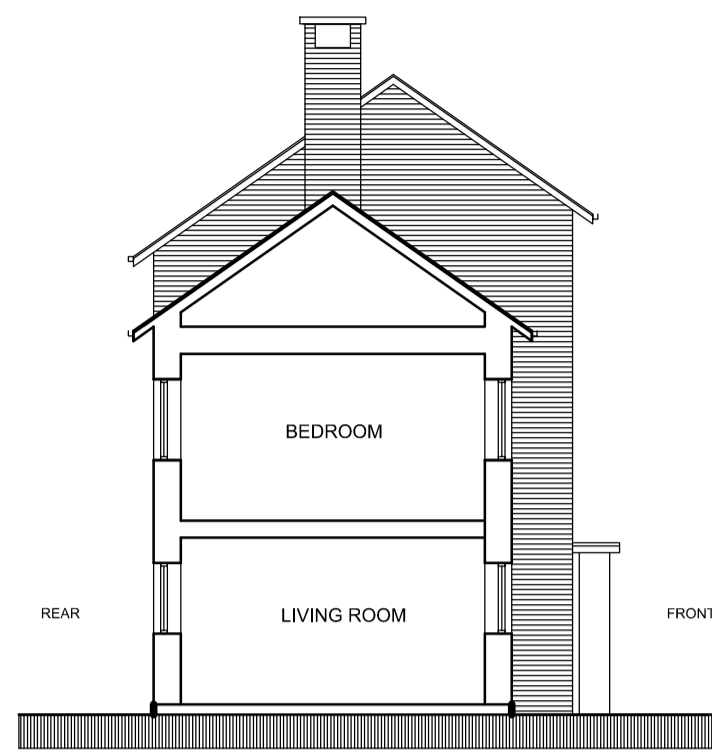



SECOND FLOOR PLAN

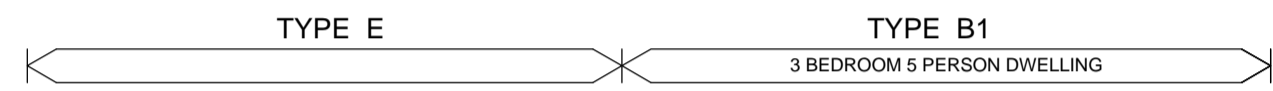


CROSS SECTION 1 - TYPE B1

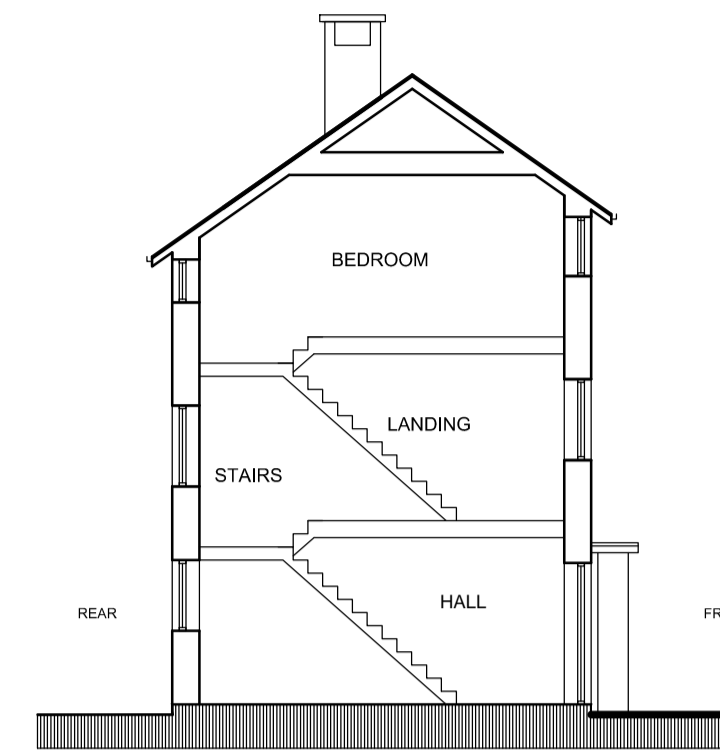


CROSS SECTION 2 - TYPE B1

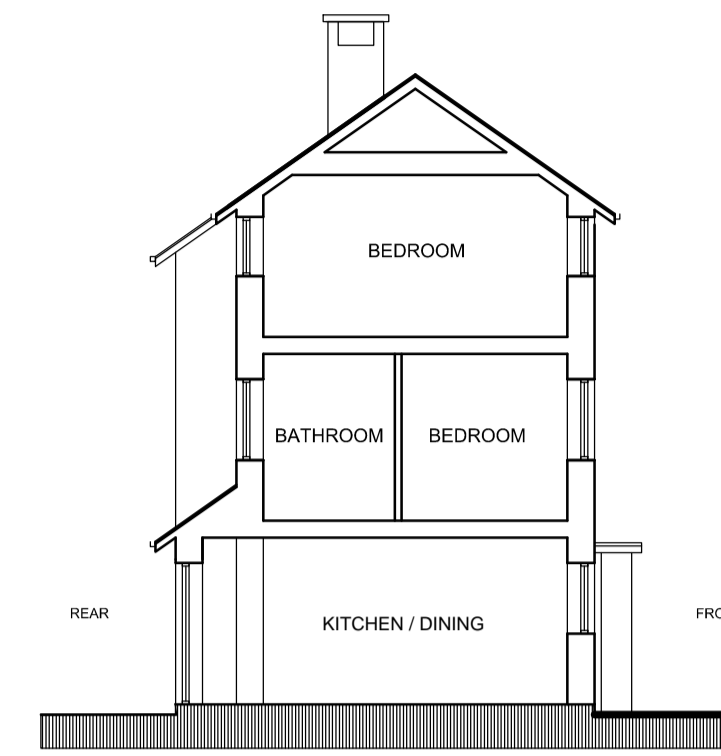


CROSS SECTION 3 - TYPE B1

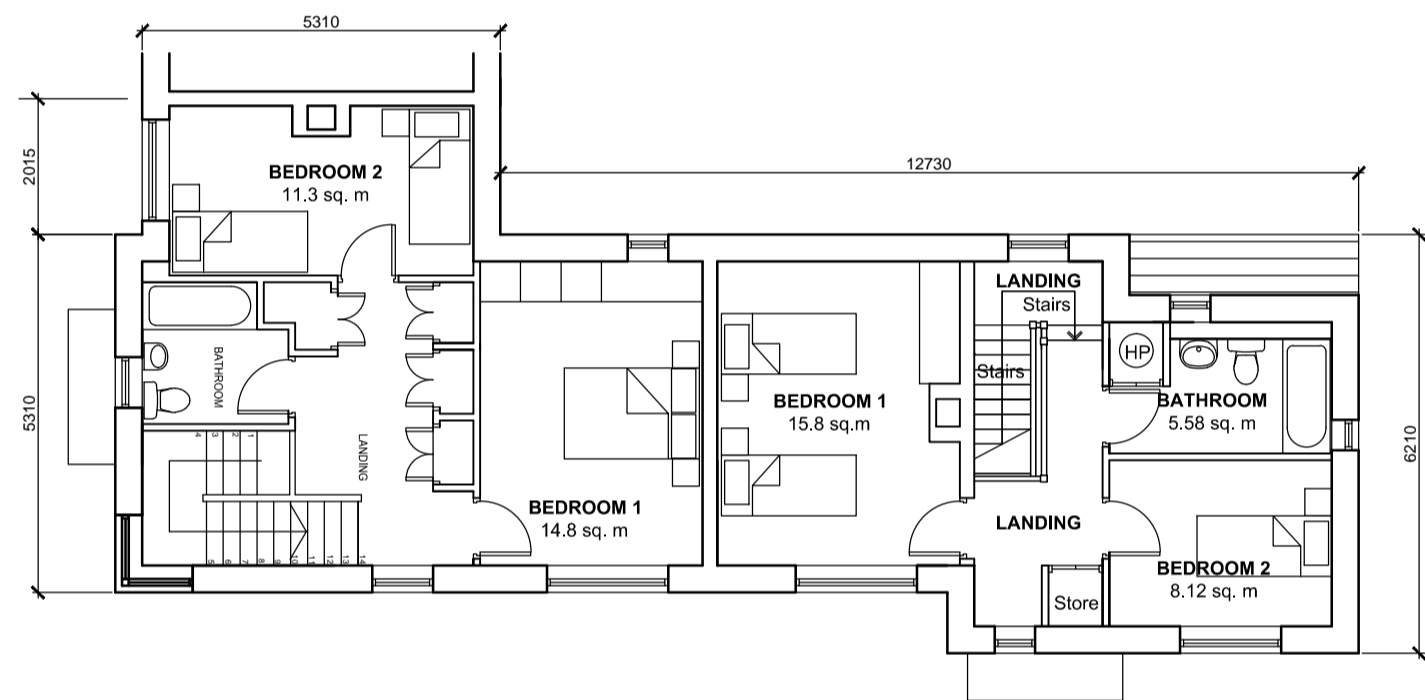


FIRST FLOOR PLAN

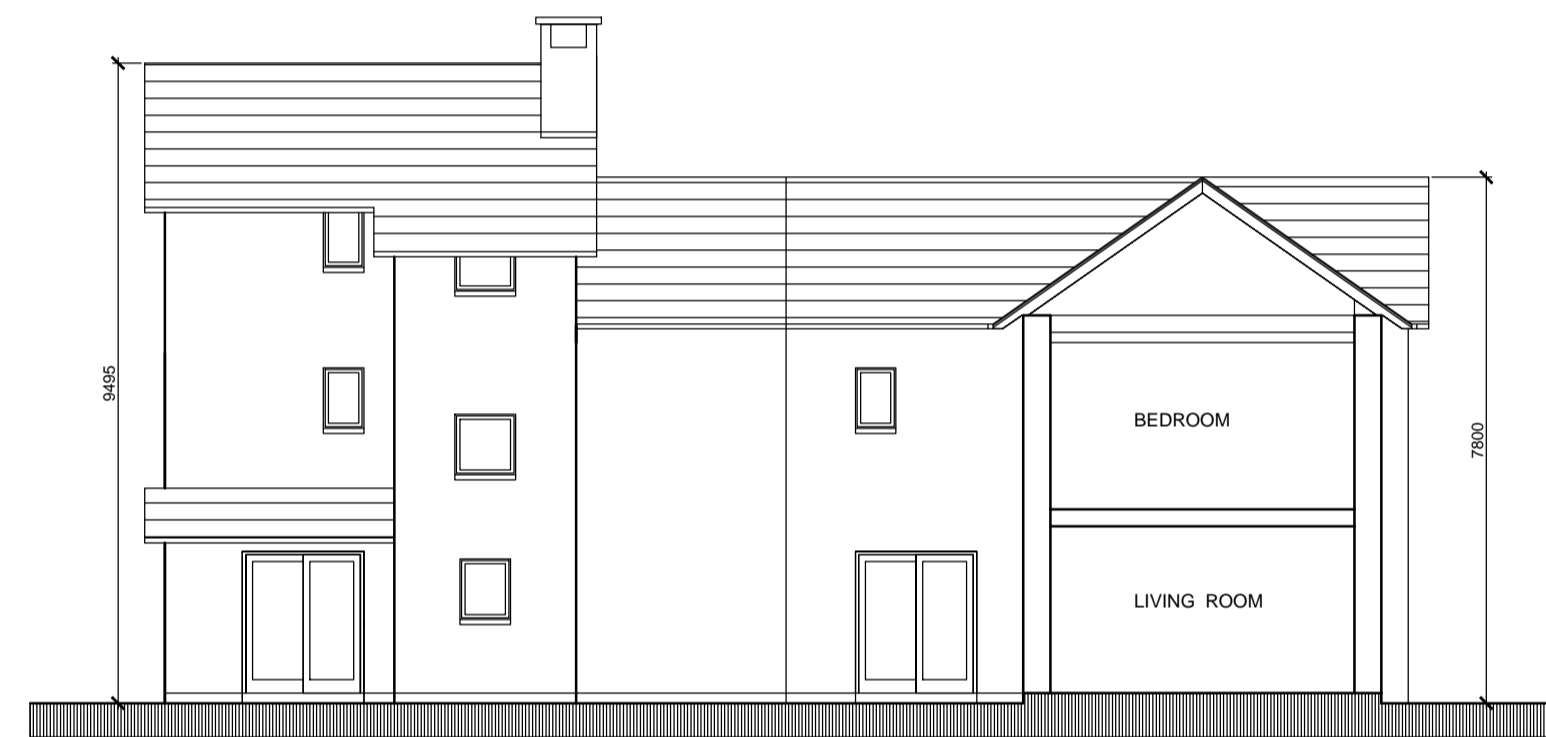



REAR ELEVATION - TYPE B1

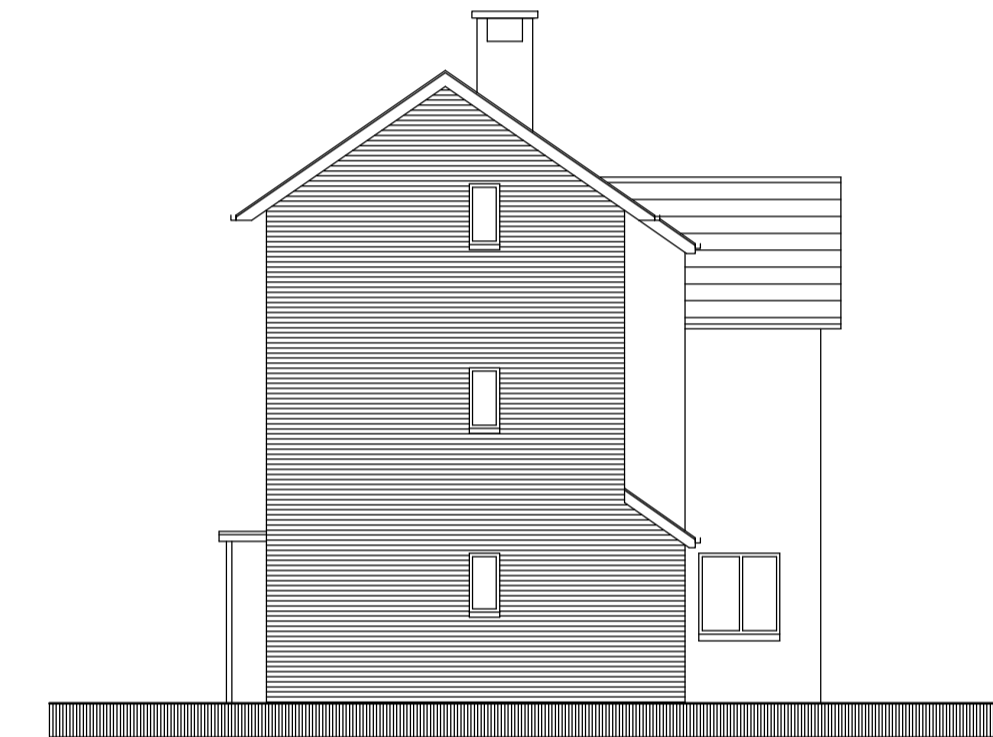

END ELEVATION - TYPE B1

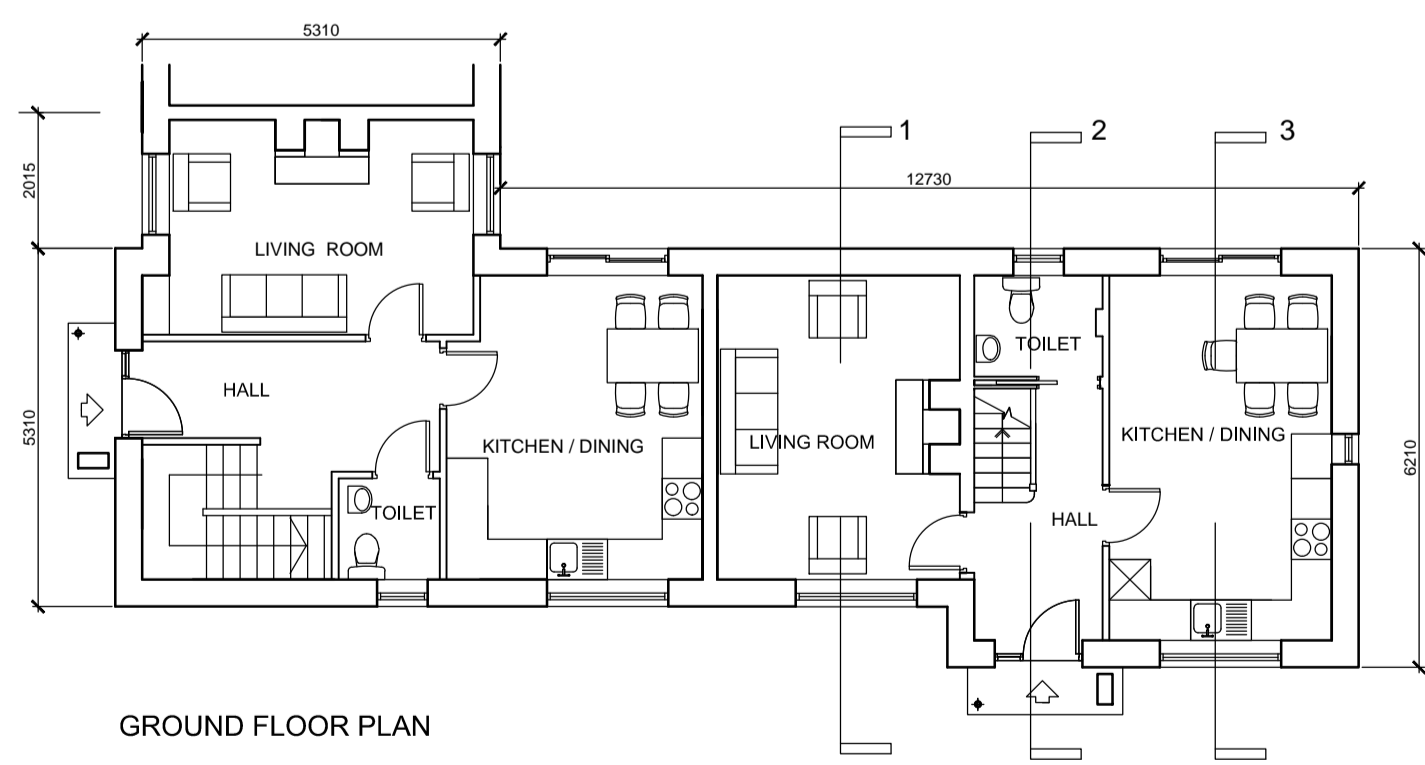


GROUND FLOOR PLAN

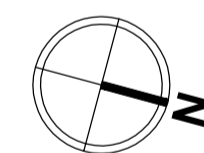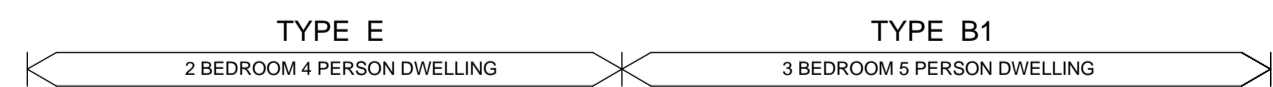

ELEVATION TYPE E AND B1



- MATERIALS**
- SLATE ROOF FINISH
  - BRICKWORK FRONT & RENDER REAR FACADE
  - ALUMINIUM FACED TIMBER WINDOWS
  - ENTRANCE CANOPY
  - HARDWOOD ENTRANCE DOORS
  - ALUMINIUM RAINWATER GOODS

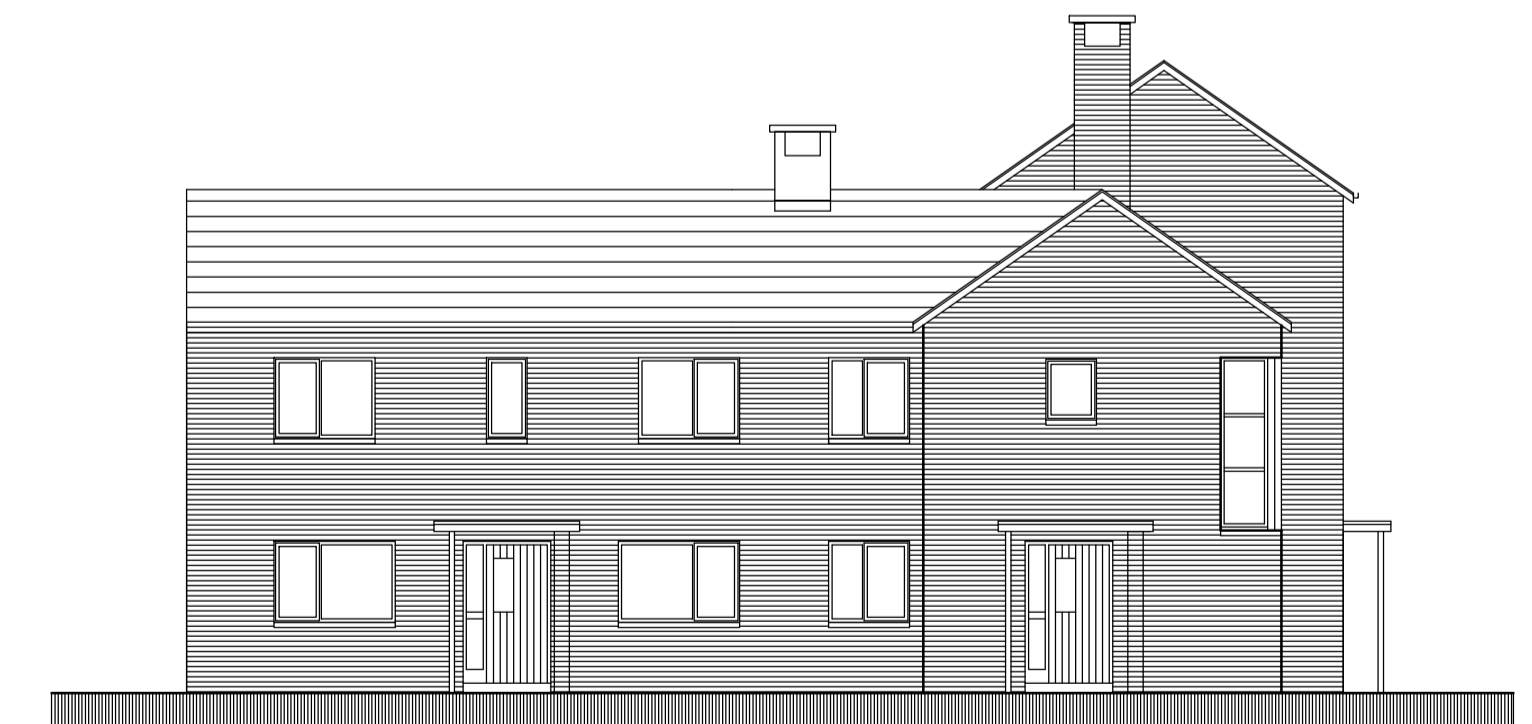

ELEVATION TYPE D AND E



Rev	Date	Drawn	Description

Do not scale from this Drawing, use figured dimensions only. Check all dimensions on site before commencing work. Report any discrepancies to Architect before proceeding. This Drawing and Designs thereon are copyright of the County Council. ©

© - Ordnance Survey Ireland. All rights reserved.  
Licence number 2009/25/CCMA/  
Dun Laoghaire-Rathdown County Council.



Job HOUSING REDEVELOPMENT  
AT FITZGERALD PARK  
Drg DWELLING TYPES B1 & E

Scale	Date	Job No	Dm	Chd	Status	CAD Ref	Rev
1: 100 (A1)	MARCH 2015	1798			PART 8		
							08

Architecture and Culture Department  
County Hall, Marine Road, Dun Laoghaire, Co. Dublin.  
Telephone (01) 20547000 e mail architects@dlrccoco.ie