




FITZGERALD PARK EXISTING DWELLINGS

TYPE F


GROUND FLOOR TYPE G

TYPE H

SITE SECTION D-D

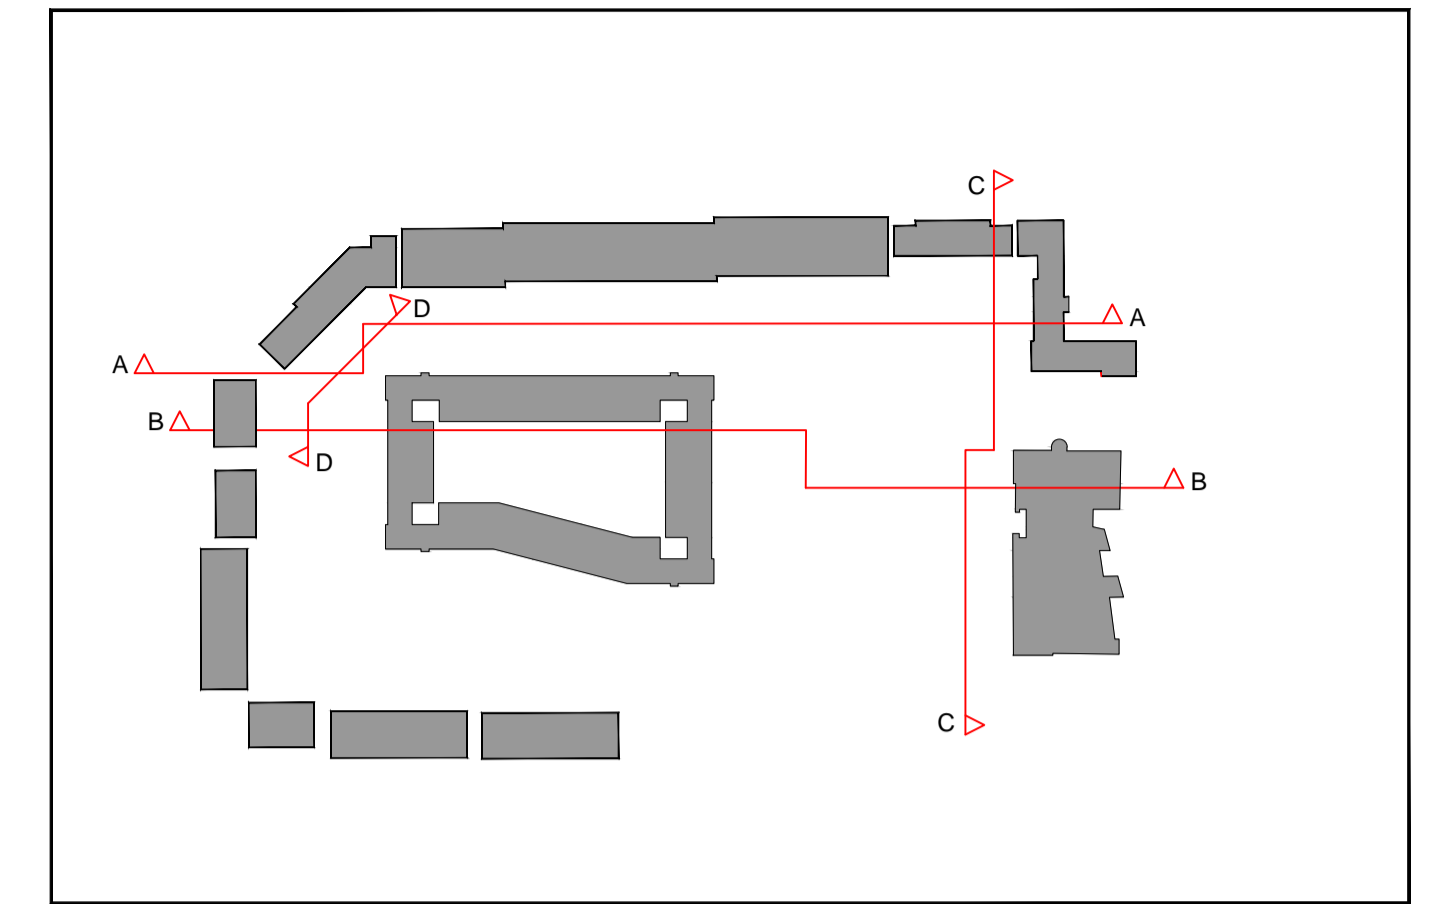

KEY PLAN

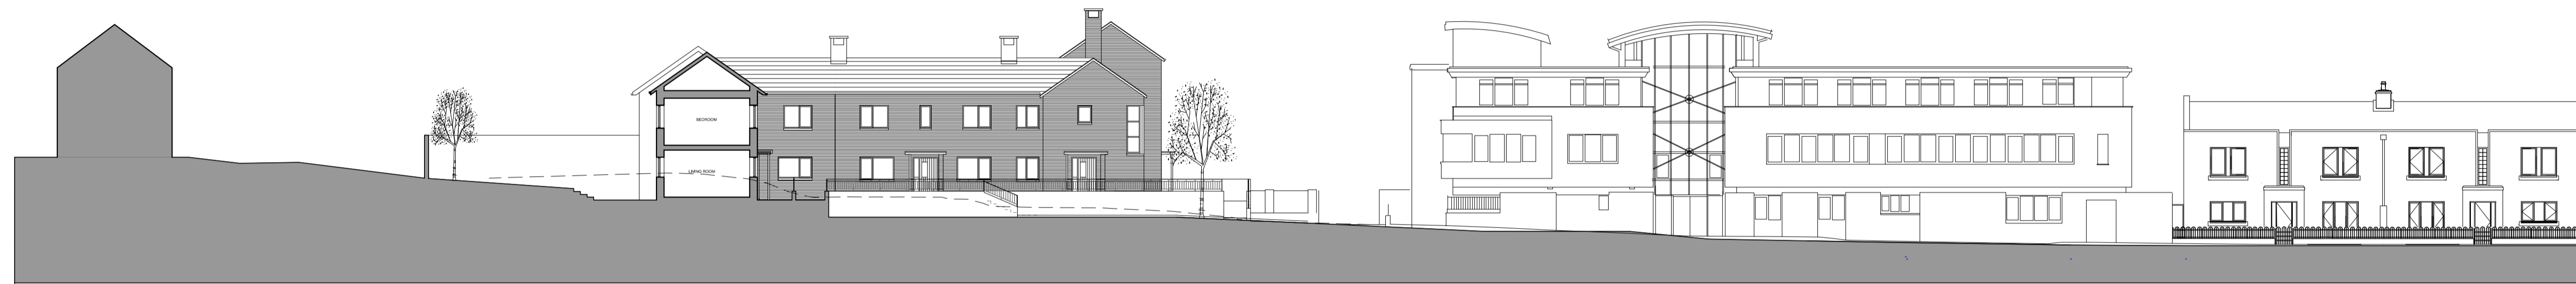

ST. PATRICK'S CRESCENT EXISTING DWELLINGS

DWELLING TYPE B

ACCESS WALKWAY

CAR PARKING

ACCESS ROAD CARRAGEWAY

FITZGERALD PARK RESOURCE CENTRE

MEADOWLANDS EXISTING DWELLINGS

SITE SECTION C-C



No 33

FITZGERALD PARK EXISTING DWELLINGS

ROAD AND PARKING

TYPE J

LANDSCAPED COURTYARD

TYPE J

PATH

FITZGERALD PARK PUBLIC OPEN SPACE

CAR PARKING AND ACCESS ROAD

RESOURCE CENTRE

SITE SECTION B-B



EXISTING DWELLINGS

TYPE F

DWELLING TYPE G

DWELLING TYPE A

DWELLING TYPE B

DWELLING TYPE C

SITE SECTION A-A

Rev.	Date	Drawn	Description

Do not scale from this Drawing, use figured dimensions only. Check all dimensions on site before commencing work. Report any discrepancies to Architect before proceeding. This Drawing and Designs thereon are copyright of the County Council. ©

© - Ordnance Survey Ireland. All rights reserved.
Licence number 2009/23/CCMAI
Dun Laoghaire-Rathdown County Council.



Job HOUSING DEVELOPMENT AT FITZGERALD PARK
Date - JANUARY 2015
Job No - 1798
Drg SITE SECTIONS

Scale	Status
1: 250 (A1)	PART 8
Date - JANUARY 2015	CAD Ref -
Job No - 1798	Drawing No - 04
Drm.	Chd.
Architects Department	County Hall, Marine Road, Dun Laoghaire, Co. Dublin.
Phone (01) 2054700	Fax (01) 2303393