





SITE ELEVATION A-A


Type A

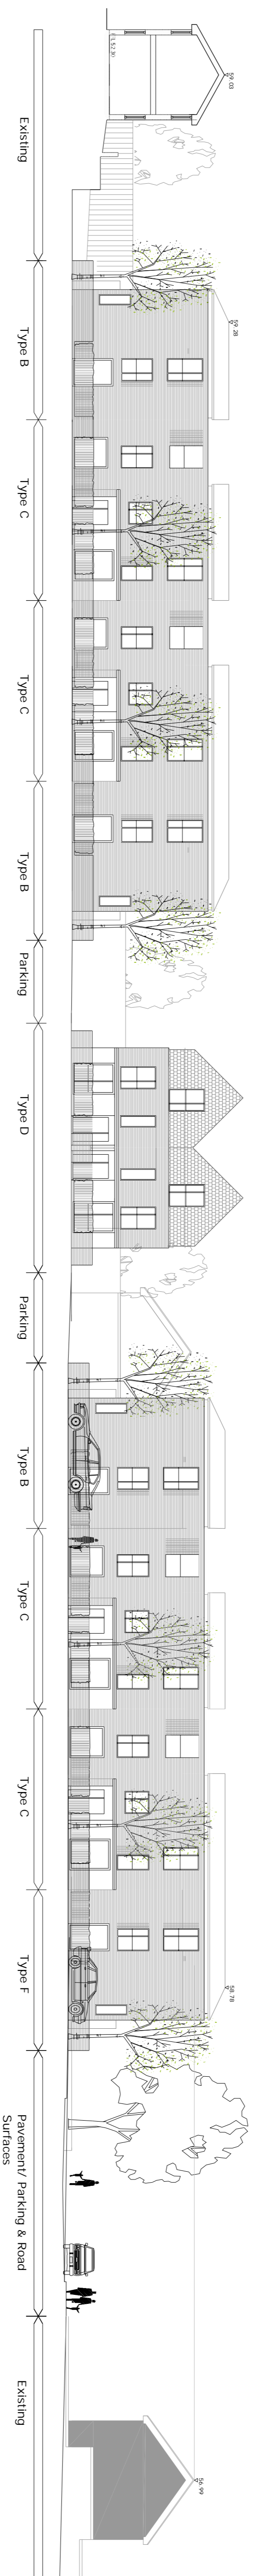

SITE ELEVATION B-B

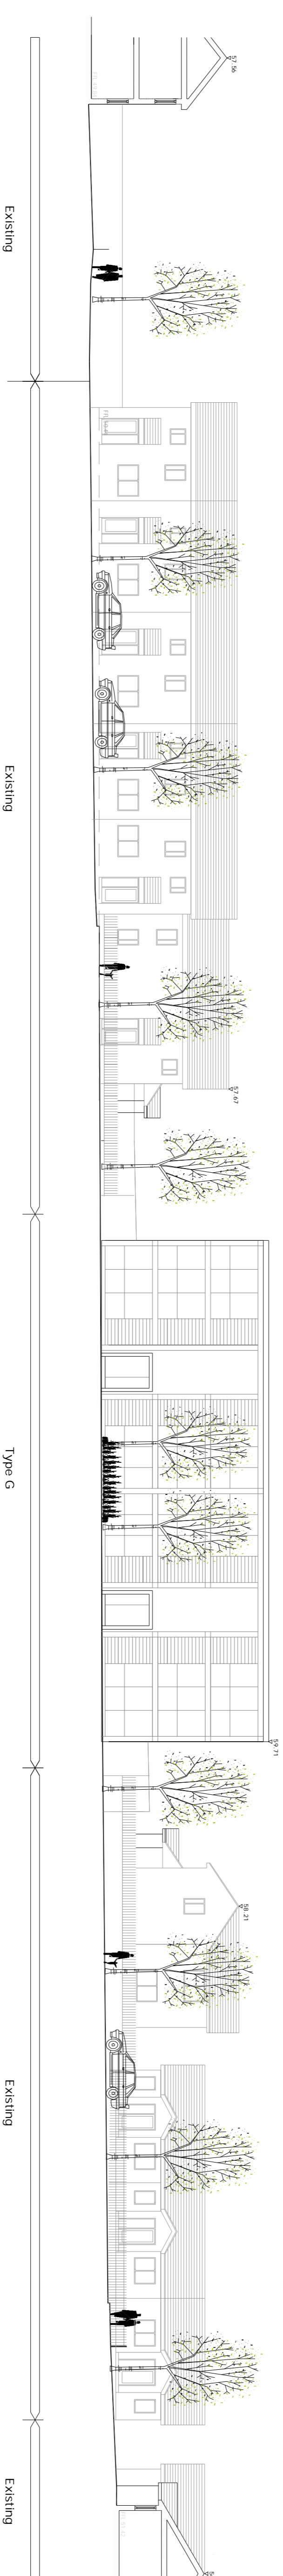

SITE ELEVATION C-C

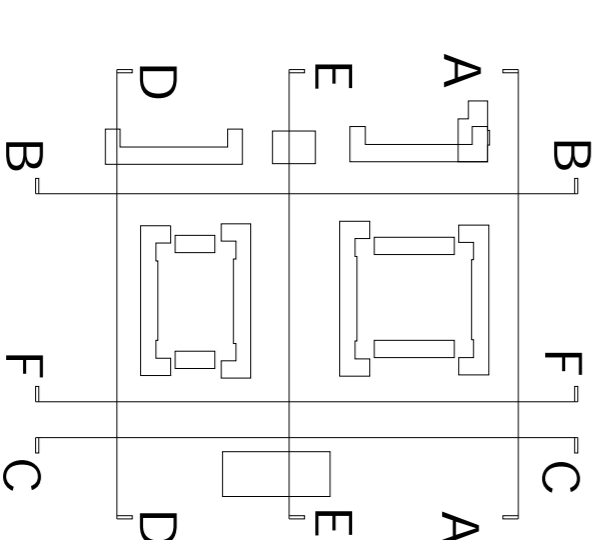

Do not scale from this drawing and figure dimensions only. Check all dimensions on site before commencing work. Report any discrepancies to relevant local planning authority. All drawings are subject to the approval of the County Council.

© Ordnance Survey. All rights reserved.
Dun Laoghaire - Rathdown
Dun Laoghaire-Rathdown County Council.



Job: Rosemount Court Redevelopment
DRG Site Elevations in Context
A-A, B-B & C-C

Scale -	1:200 (A1)	Status -	Part VIII
Date -	20150309	Job No -	20150309
Drm.	Chd	Drawing No -	11
Asst. Design	Asst. Design	Rev -	00
Project	200901	Rev	00