




**SITE ELEVATION D-D**

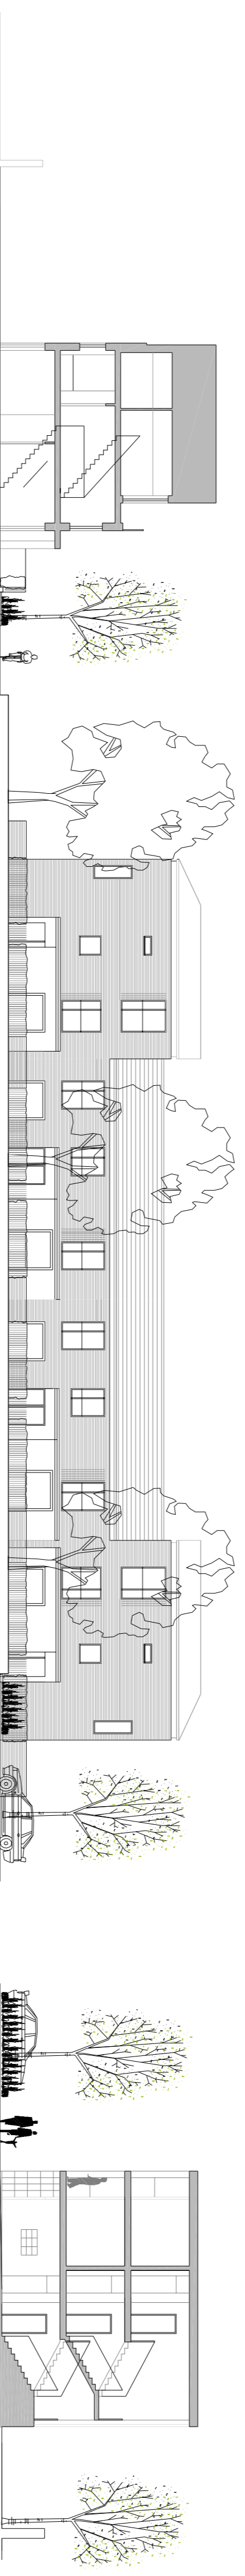

**SITE ELEVATION E-E**

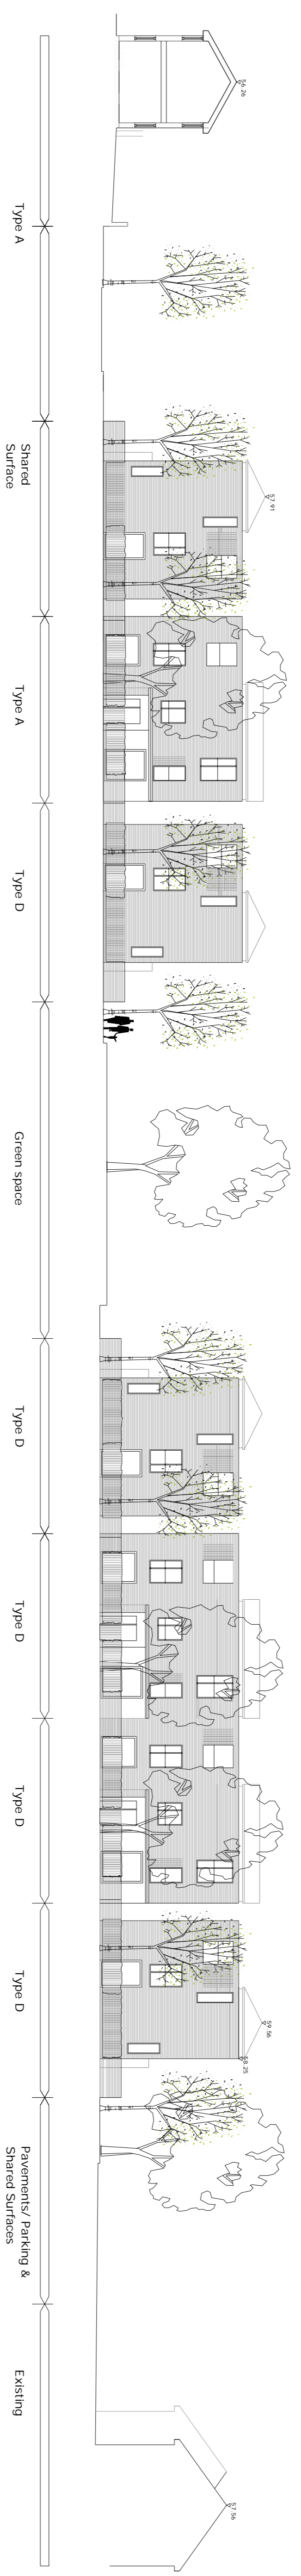

**SITE ELEVATION F-F**

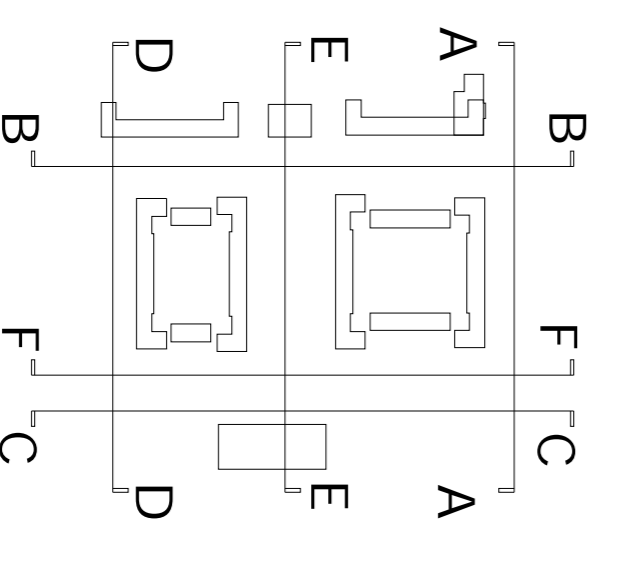

Do not scale from this drawing and guard dimensions only. Check all dimensions on site before commencing work. Report any discrepancies to Architect before proceeding. This drawing and designs remain the copyright of the Client Council.

© Ordnance Survey. Ireland All rights reserved.  
 Content remains the copyright of Ordnance Survey.  
 Dun Laoghaire Rathdown County Council  
 Dun Laoghaire Rathdown County Council



Job	Rosemount	Scale -	1:200 (A1)	Status -	Pre Part VIII
Dwg	Site Elevations in Context	Date -	20150309	CAD Ref -	20150309
	D-D, E-E & F-F	Job No -	659	Drawing No -	12
		Dwn.	Chd	Rev -	00
		Architects Department	County of Dublin		