


SECTION A-A



ELEVATION TO UPPER GEORGES STREET

DATUM 14.00m

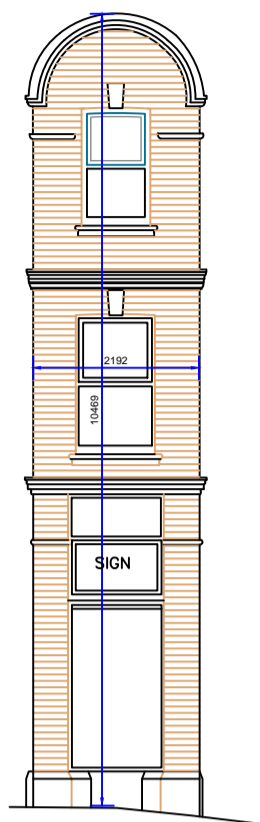


CORNER ELEVATION

DATUM 14.00m




ELEVATION TO PEOPLES PARK

DATUM 14.00m

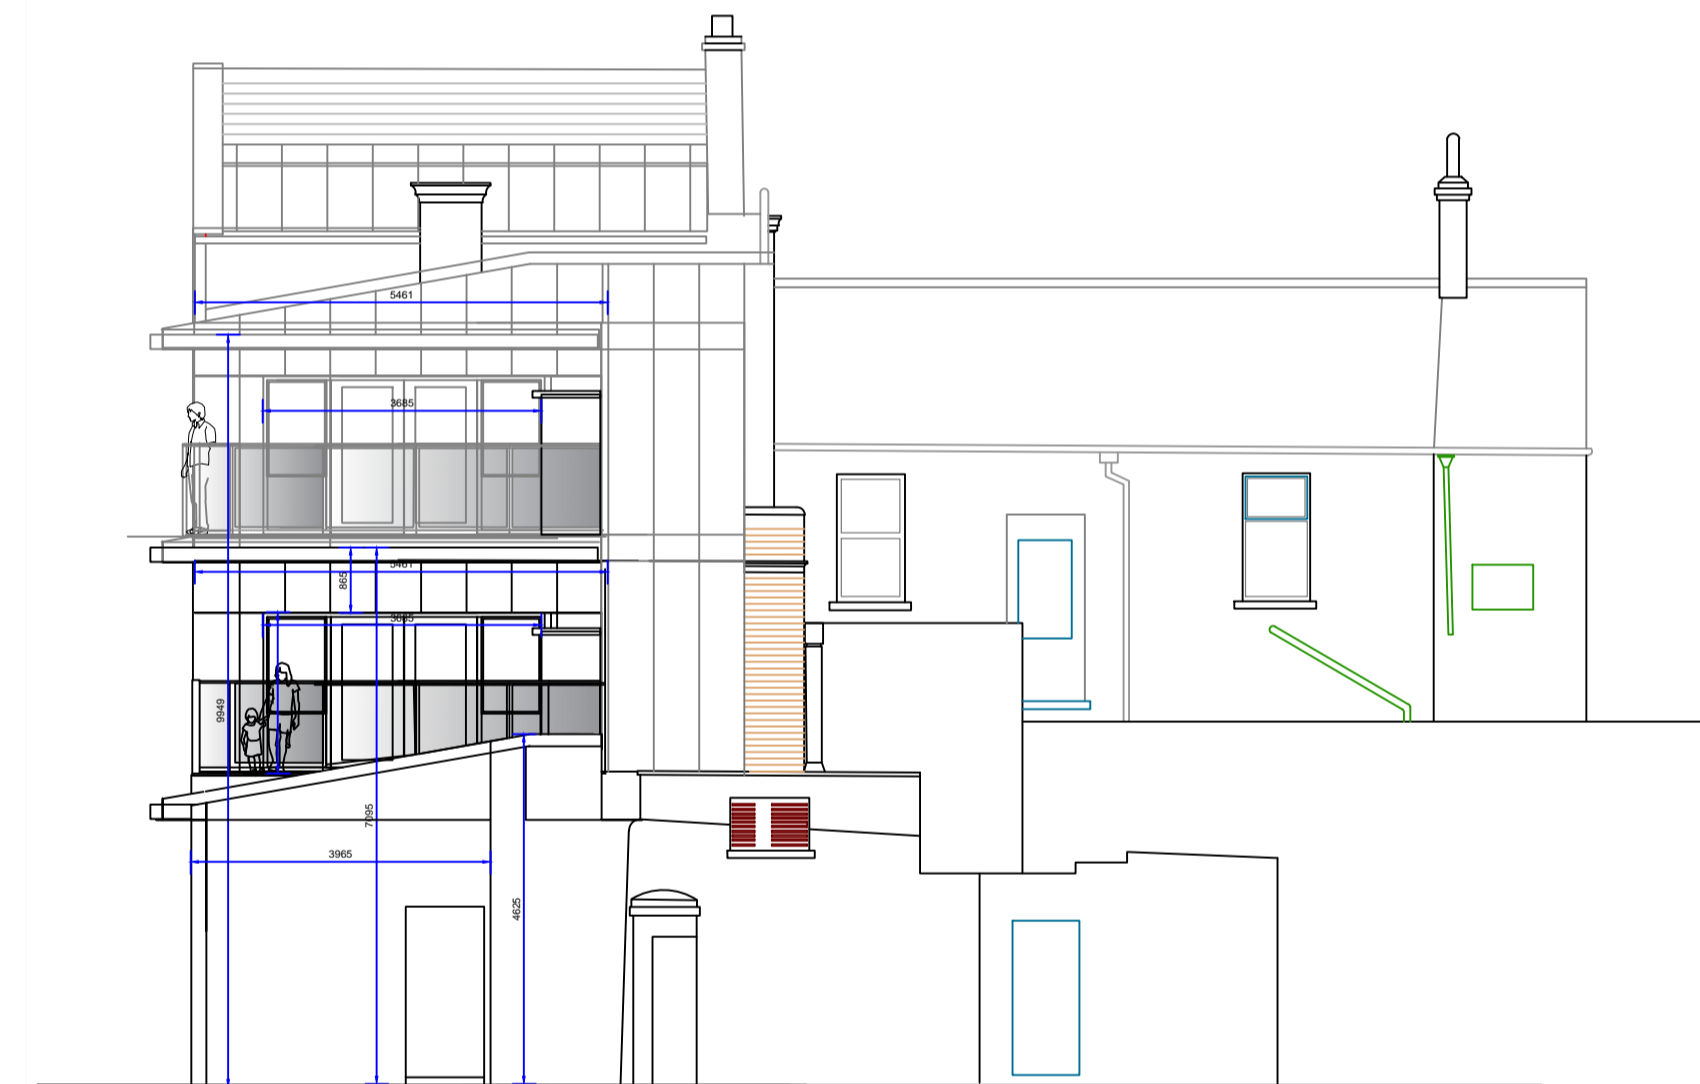


ELEVATION TO BACK LANE

DATUM 14.00m

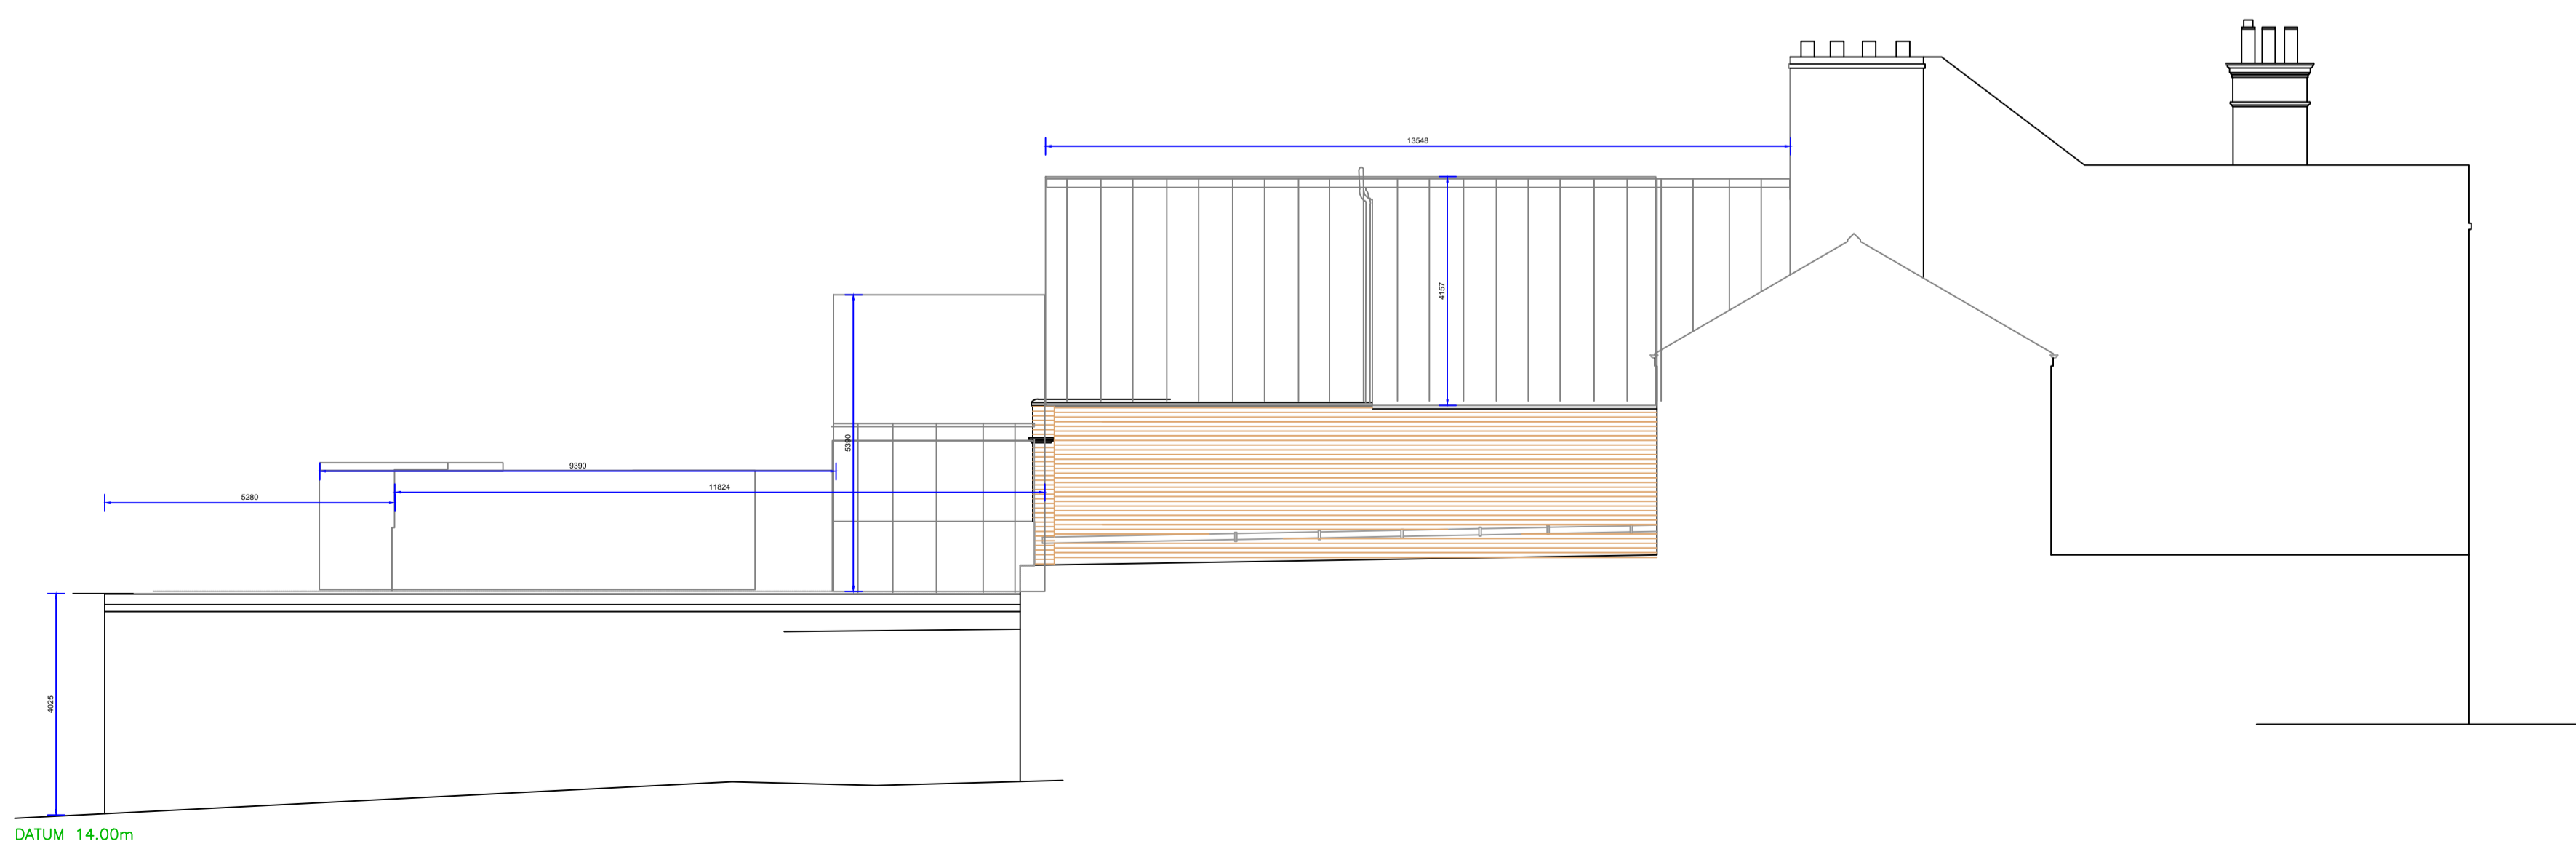

ELEVATION TO ADJOINING BOUNDARY

DATUM 14.00m

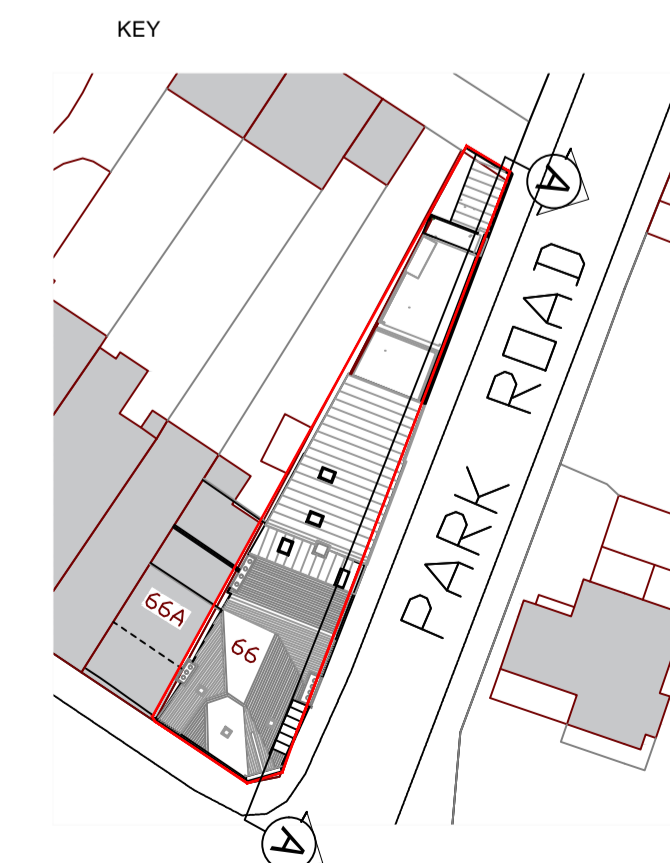

DATE	DRN	NOTES



Client:	Dun Laoghaire Rathdown County Council
Project:	Proposed Redevelopment of Park House 66 Georges Street Upper Dun Laoghaire Co Dublin
Dwg Title:	Proposed Elevations
Scale:	1:100
Dwg No:	PPT8/05