



A1

DO NOT SCALE


File: 100119017-ATK-ZZ-00-DR-CE-090006 - 090007.dwg  
Date: May 07, 2026 - 8:05pm  
Plotted by: COLB3101

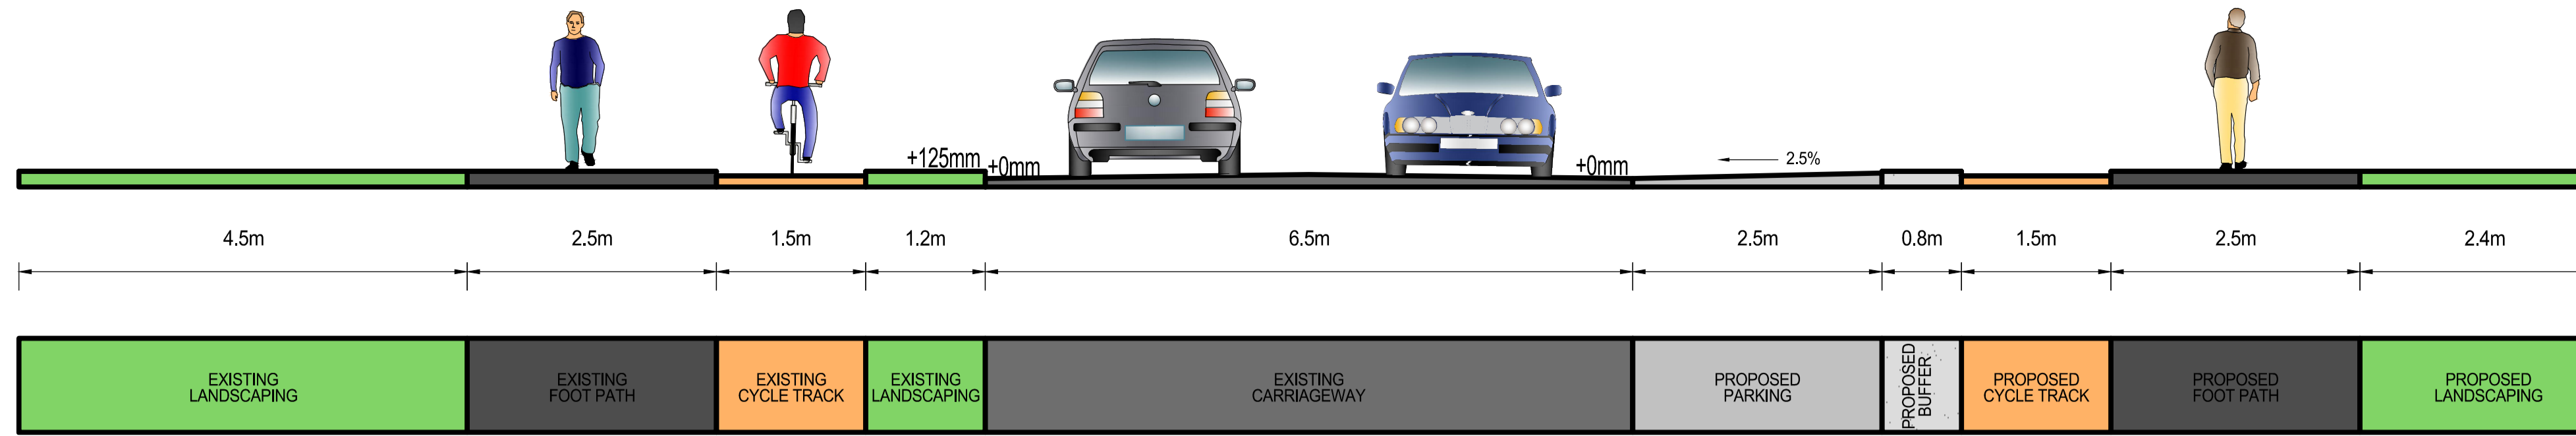


CROSS SECTION A-A

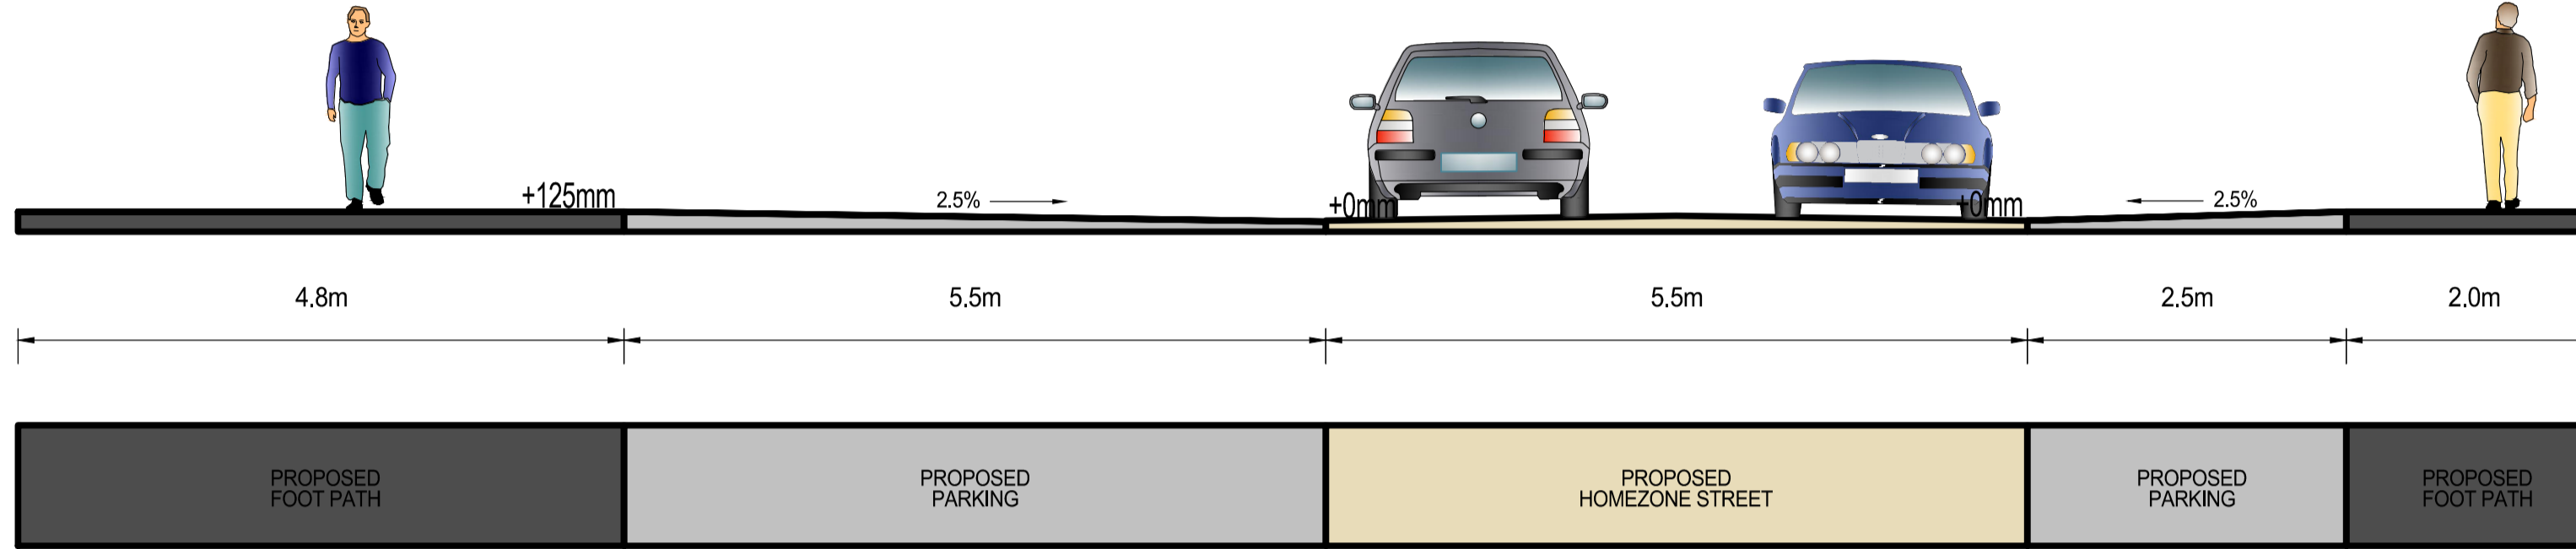

CROSS SECTION B-B

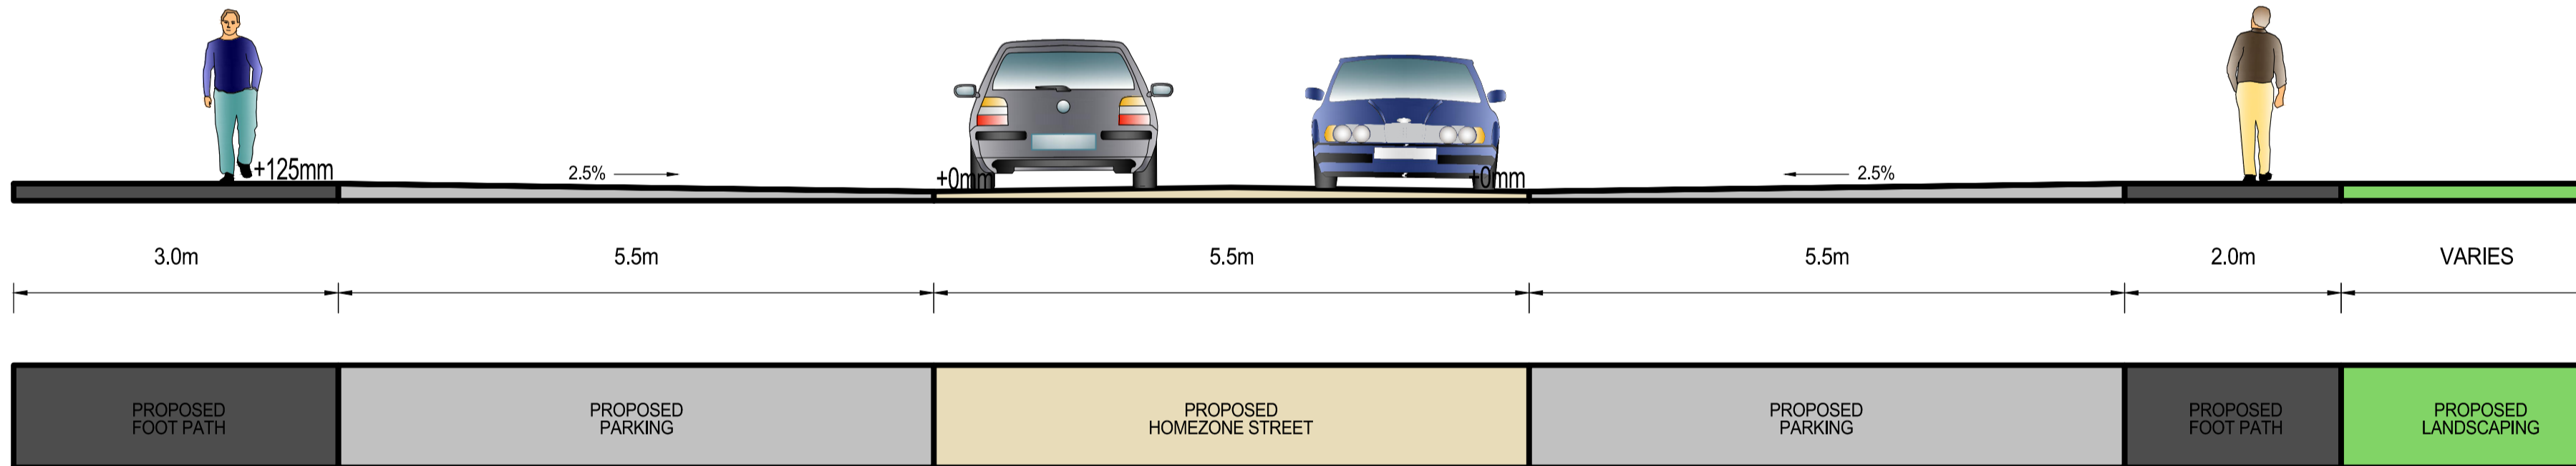

CROSS SECTION C-C

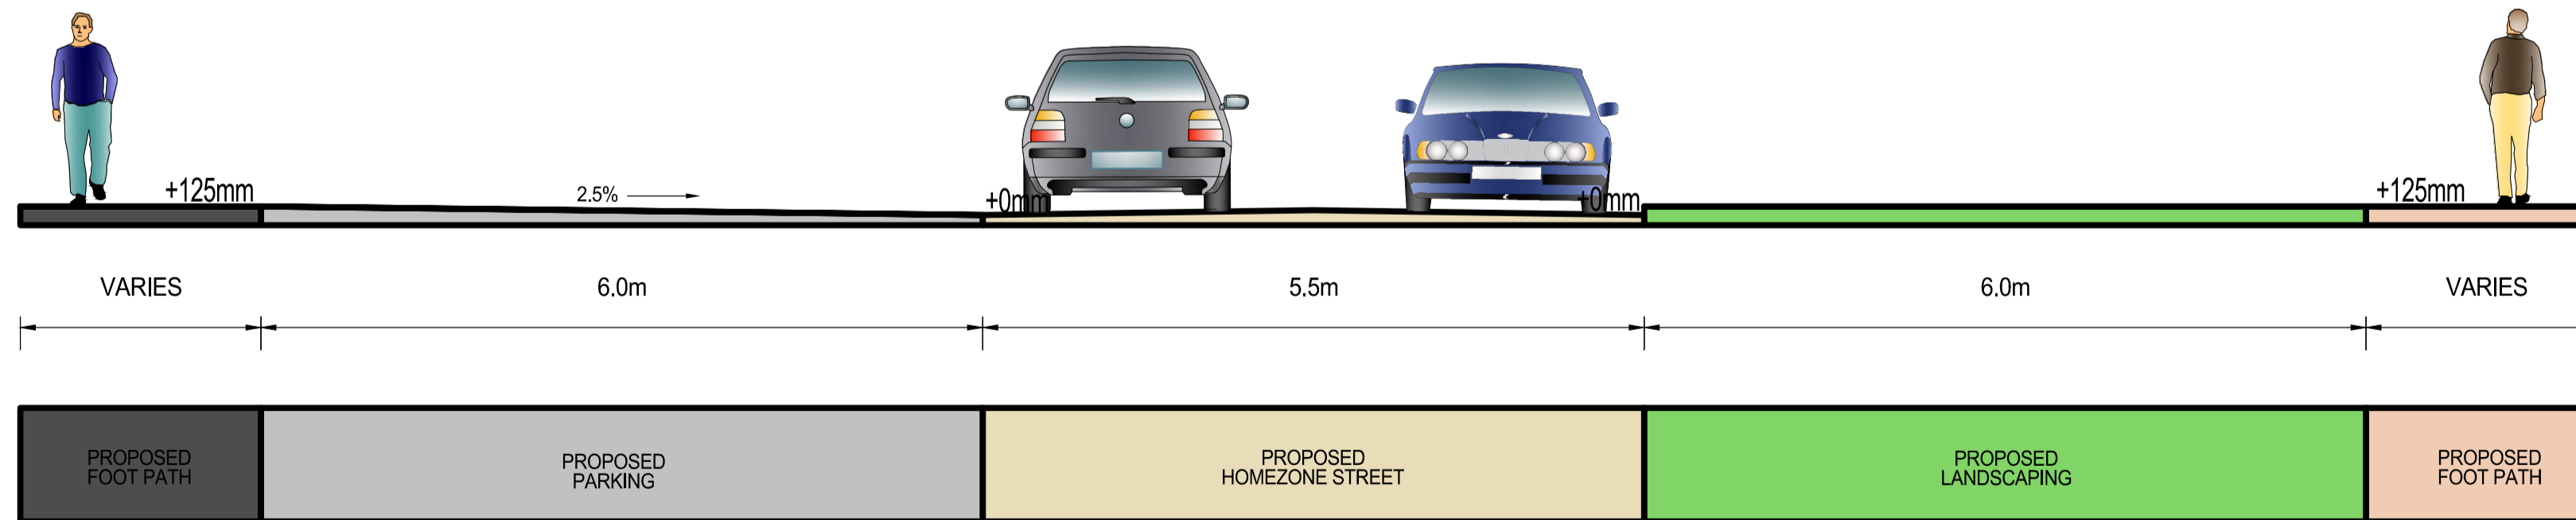

CROSS SECTION D-D

- GENERAL NOTES**
1. ALL DIMENSIONS ARE IN MILLIMETRES UNLESS NOTED OTHERWISE
  2. ONLY WRITTEN DIMENSIONS SHALL BE USED. NO DIMENSIONS SHALL BE SCALED FROM THE DRAWINGS
  3. ALL LEVELS ARE IN METRES AND ARE TO MALIN HEAD DATUM
  4. ALL COORDINATES ARE IN METRES AND ARE TO IRISH TRANSVERSE MERCATOR
  5. DRAWINGS ARE TO BE READ IN CONJUNCTION WITH THE SPECIFICATION

- LEGEND:**
- SITE BOUNDARY
  - FOOTPATH
  - LANDSCAPING AS PER LANDSCAPING DETAILS
  - LOCAL STREET
  - HOMEZONE STREET
  - SHARED PATH
  - DEVELOPMENT PARKING
  - PARKING BUFFER
  - CYCLE STORAGE
  - MOTOR CYCLE STORAGE
  - ESB PARKING
  - RASIED TABLE
  - CYCLE PATH
  - GRASS CRETE
  - BACK GARDEN
  - PROPOSED LOCATION OF DART STATION
  - UNCONTROLLED TACTILE PAVING
  - SHARED TACTILE PAVING
  - SIGN POST
  - KERB TYPE A ( 125mm UPSTAND KERB )
  - KERB TYPE B ( 0-6mm FLUSH KERB )
  - KERB TYPE B ( 50mm UPSTAND KERB )
  - KERB TYPE D ( TRANSITION KERB )
  - KERB TYPE E ( DROP KERB )

© ORDNANCE SURVEY IRELAND LICENSE No. AR 0082521. ORDNANCE SURVEY IRELAND & GOVERNMENT OF IRELAND

Rev	Description	By	Date	Chk'd	Auth
-	FOR PLANNING	IC	07.05.26	PF	KB

**AtkinsRéalis**  
DUBLIN | CORK | GALWAY | DUNDALK

ATKINS HOUSE, 150-155 AIRSIDE BUSINESS PARK, SWORDS, DUBLIN, K67 K5W4.  
Tel: +353 01 810 8000 Email: info.ie@atkinsrealis.com

Atkins House, 150-155 Airside Business Park, Swords, Co. Dublin Tel: (+353) 01 810 8000 Fax: (+353) 01 810 8001

Unit 2B, 2200 Cork Airport Business Park, Cork Tel: (+353) 021 429 0300 Fax: (+353) 021 429 0360

1st Floor Technology House Parkmore Technology Park, Galway Tel: (+353) 091 758 050 Fax: (+353) 091 779 830

Client	AEVAL UNLIMITED COMPANY
Project	WOODBROOK DART GATEWAY

Purpose				FOR PLANNING			
Title				CROSS SECTIONS			
Original Scale	Design/Drawn	Checked	Authorized				
1:50 @ A1	IC	PF	KB				
1:100 @ A3	Date	Date	Date				
	07.05.26	07.05.26	07.05.26				
Status	Drawing Number			Rev			
P	100119017-ATK-ZZ-00-DR-CE-090007			-			