



A1

DO NOT SCALE


File: 100119017-ATK-ZZ-00-DR-CE-090011.dwg  
 Date: May 07, 2016 - 7:13pm  
 Plotted by: R004772

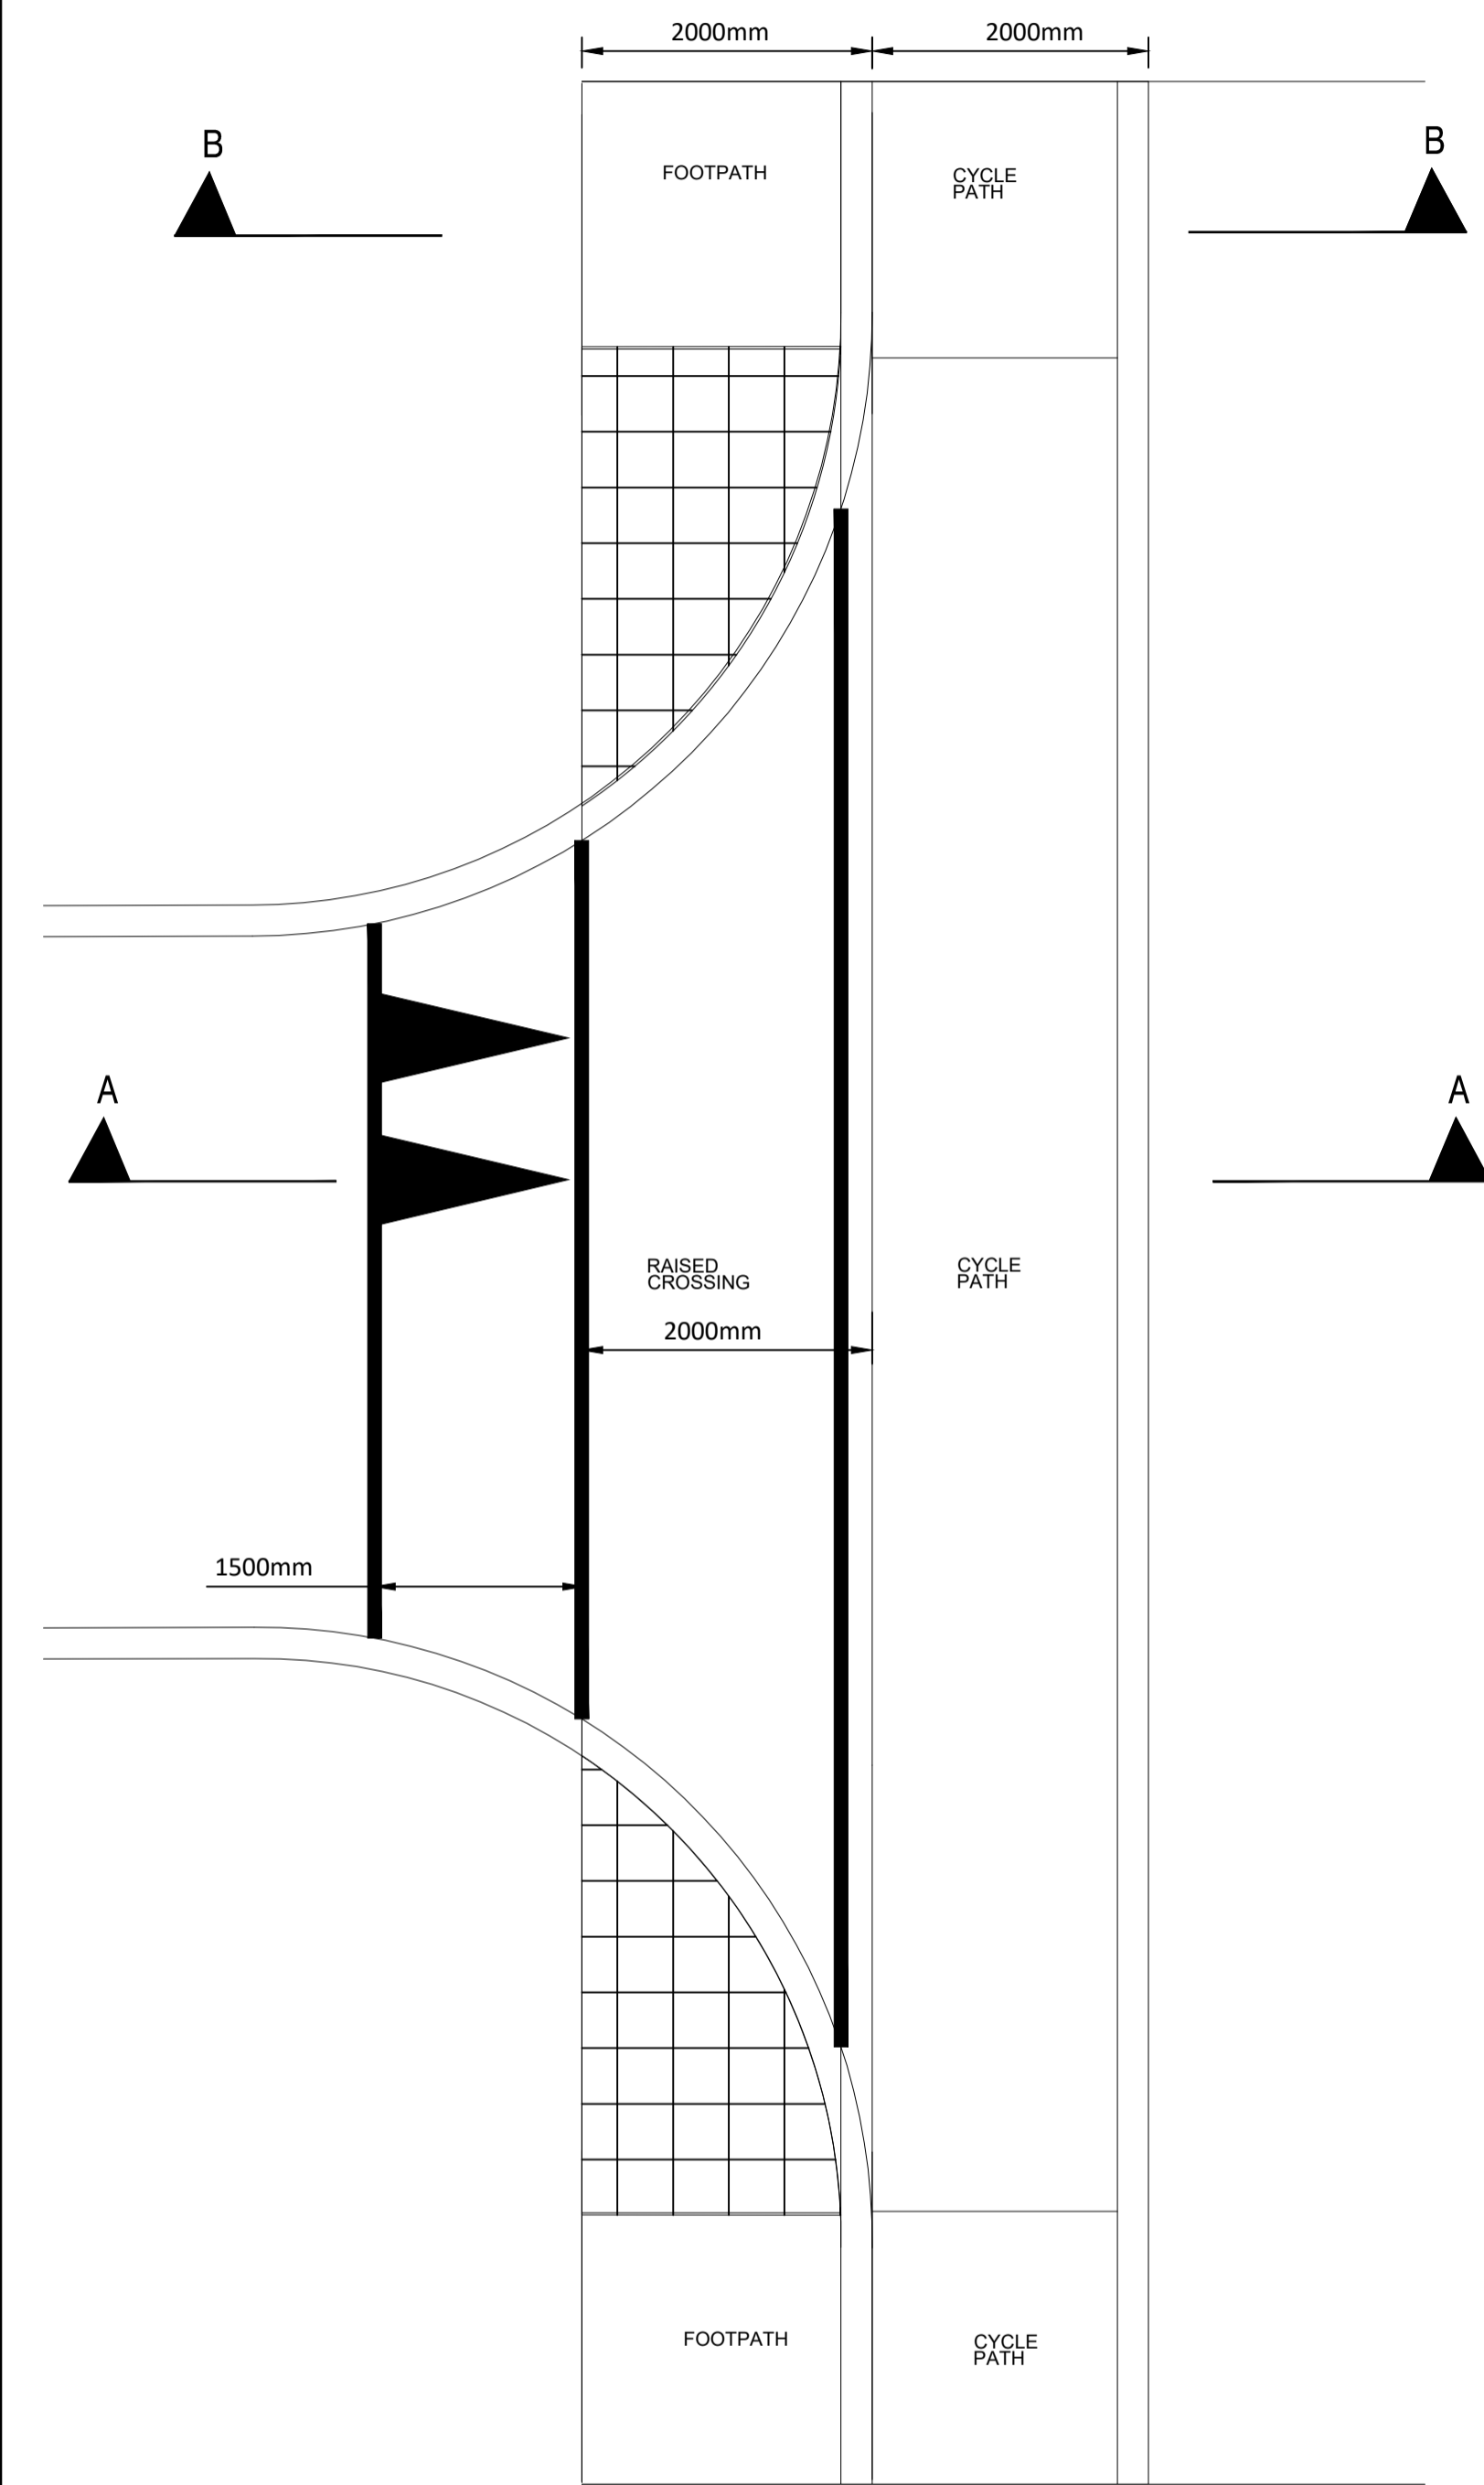

TYPICAL RAISED CROSSING  
 PLAN VIEW  
 SCALE: 1:50 @ A1, 1:100 @ A3

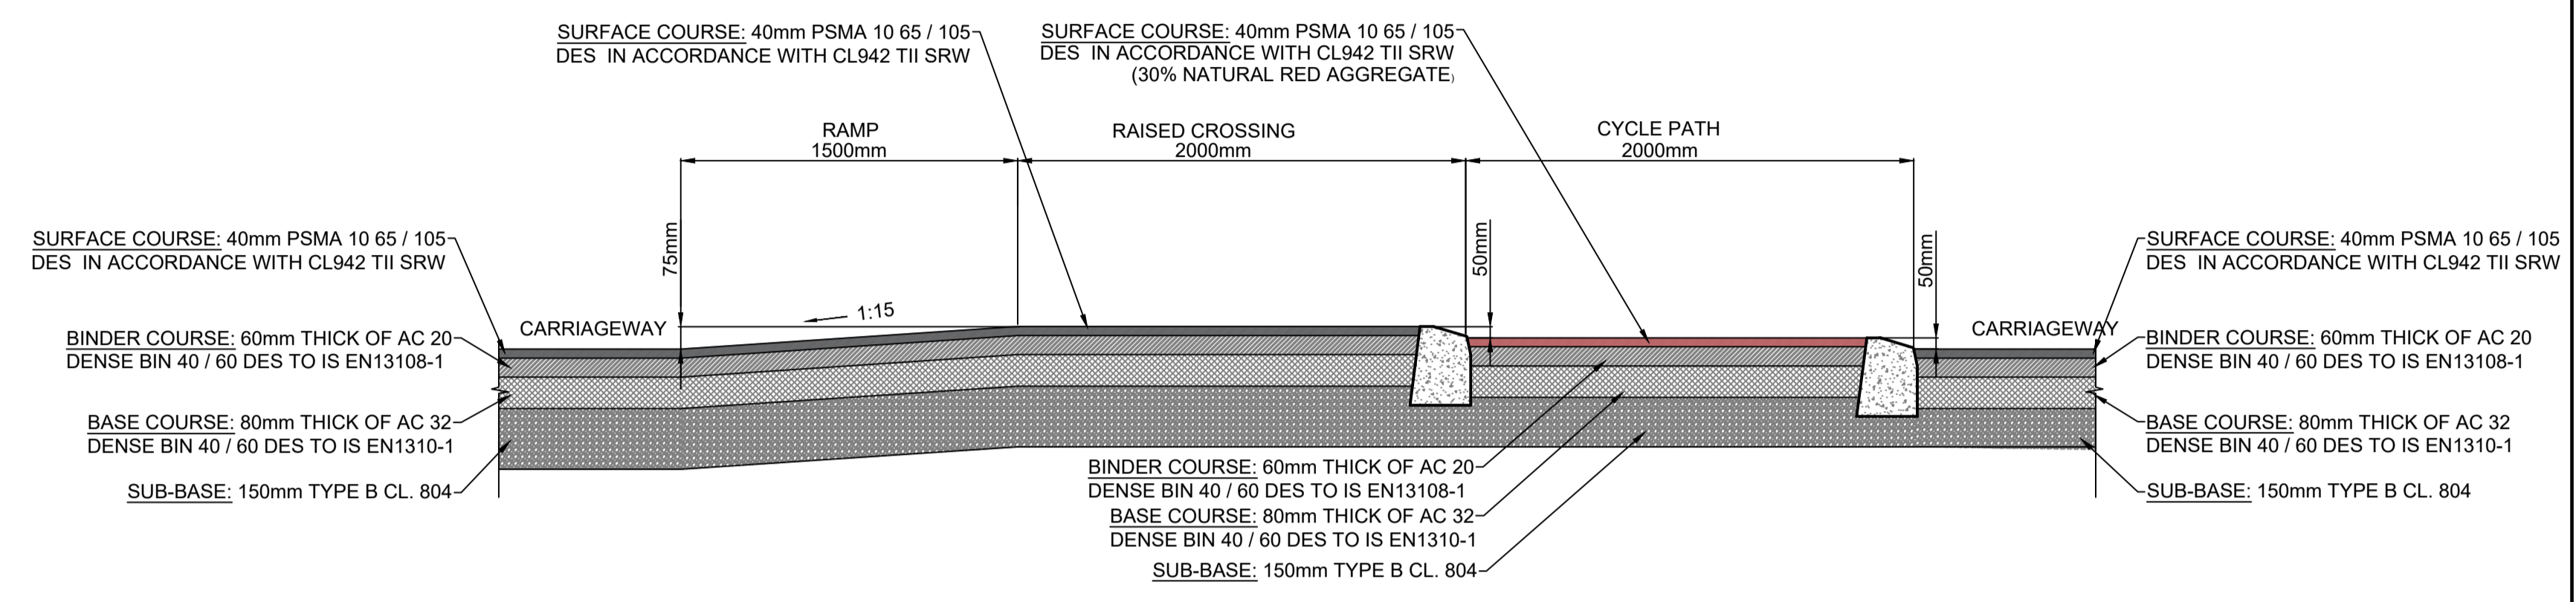

TYPICAL RAISED CROSSING  
 SECTION A-A  
 SCALE: 1:25 @ A1, 1:50 @ A3

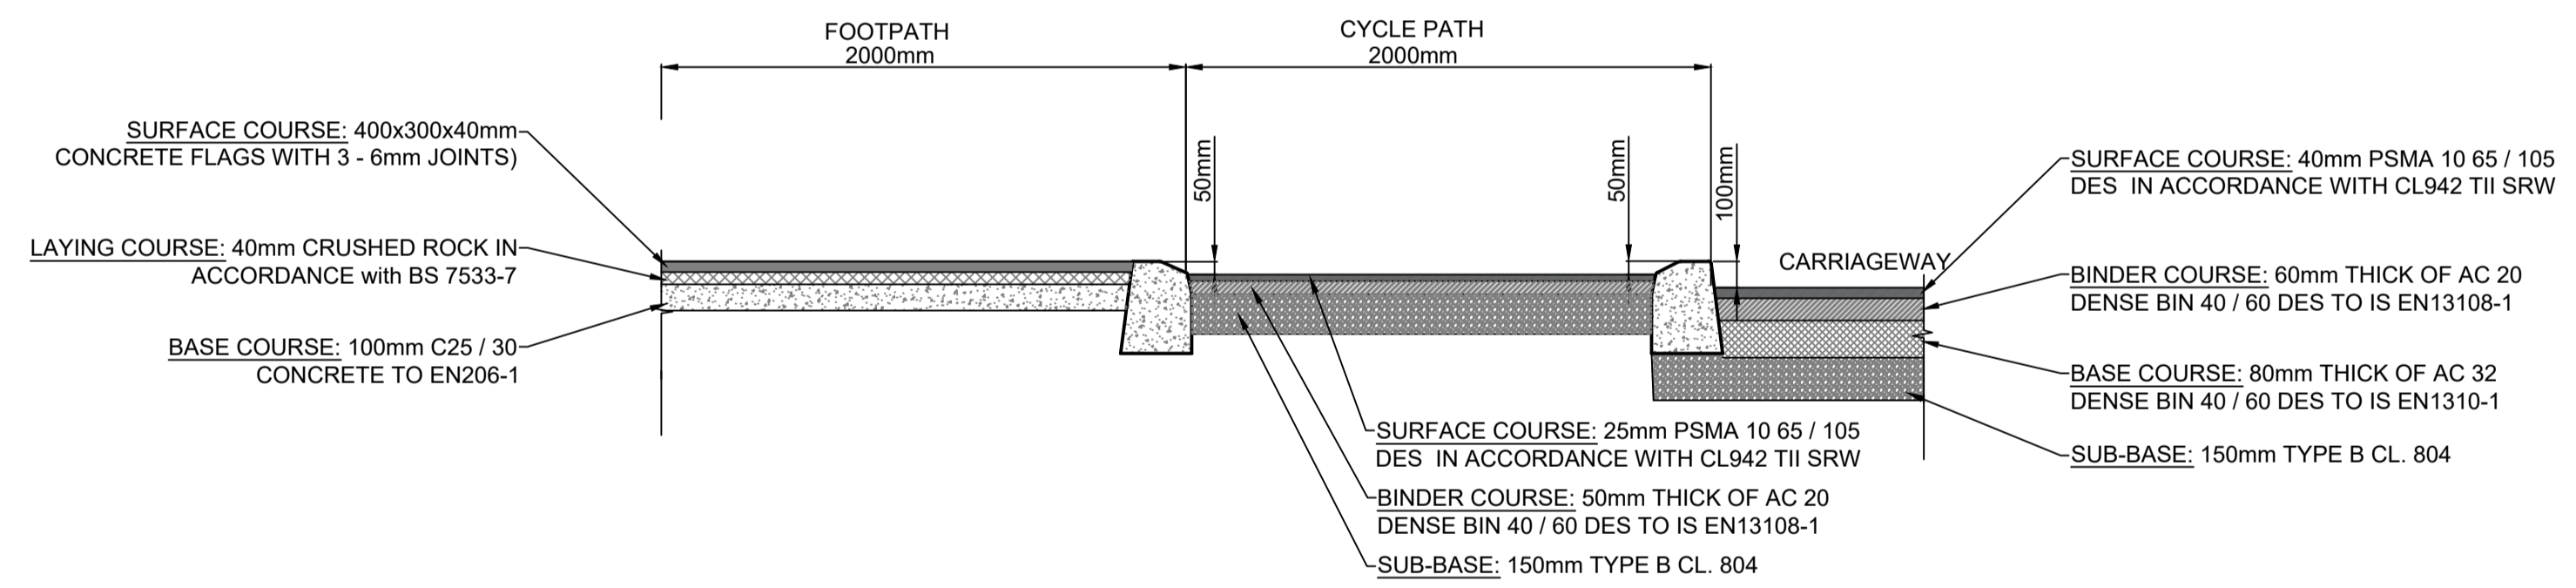

TYPICAL RAISED CROSSING  
 SECTION B-B  
 SCALE: 1:25 @ A1, 1:50 @ A3

© ORDNANCE SURVEY IRELAND LICENSE No. AR 0082521  
 ORDNANCE SURVEY IRELAND & GOVERNMENT OF IRELAND

Rev	Description	By	Date	Chk'd	Auth
-	FOR PLANNING	IC	07.05.26	PF	KB

**AtkinsRéalis**  
 DUBLIN | CORK | GALWAY | DUNDALK  
 ATKINS HOUSE, 150-155 AIRSIDE BUSINESS PARK, SWORDS, DUBLIN, K67 K9W4.  
 Tel: +353 1 810 8000 Email: info.ie@atkinsrealis.com  
 Unit 2B, 2200 Cork Airport Business Park, Cork Tel: (+353) 021 429 0300 Fax: (+353) 021 429 0360  
 1st Floor Technology House Parkmore Technology Park, Galway Tel: (+353) 091 758 050 Fax: (+353) 091 779 830

Client: **AEVAL UNLIMITED COMPANY**  
 Project: **WOODBROOK DART GATEWAY**

Purpose: <b>FOR PLANNING</b>		Title: <b>RAISED CROSSING TYPICAL DETAILS</b>	
Original Scale: <b>AS SHOWN</b>	Design/Drawn: <b>IC</b>	Checked: <b>PF</b>	Authorised: <b>KB</b>
Status: <b>P</b>	Drawing Number: <b>100119017-ATK-ZZ-00-DR-CE-090011</b>	Date: <b>07.05.26</b>	Date: <b>07.05.26</b>