

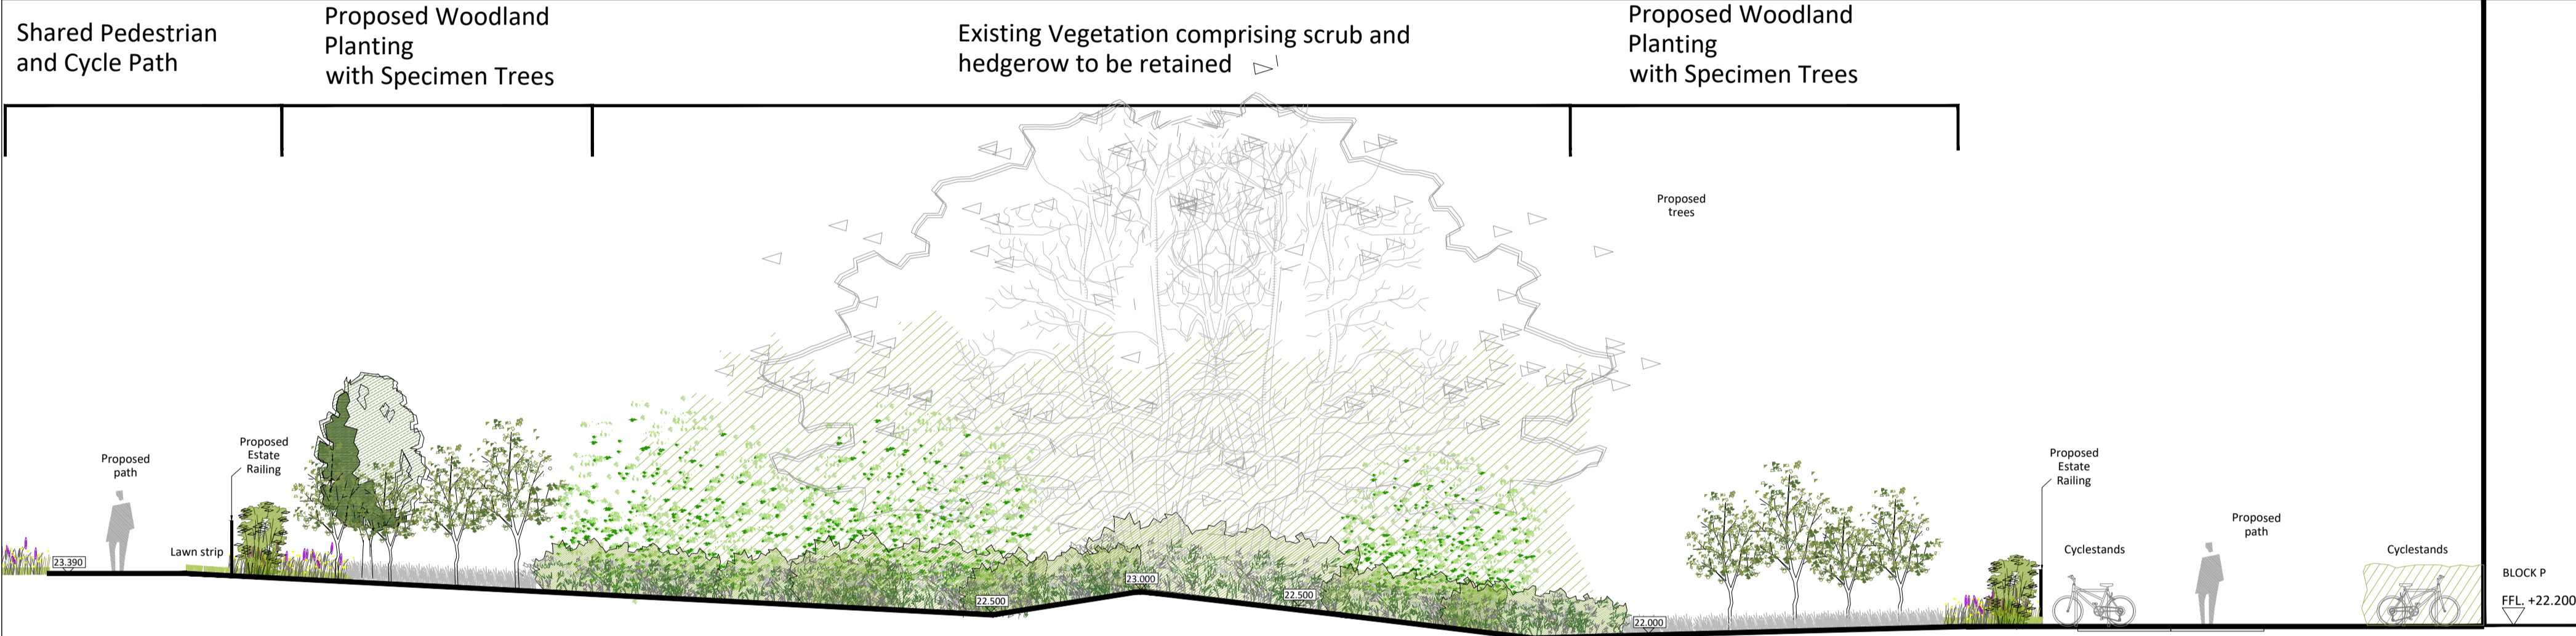



01 SECTION 1 - Biodiversity Area  
Scale 1:100

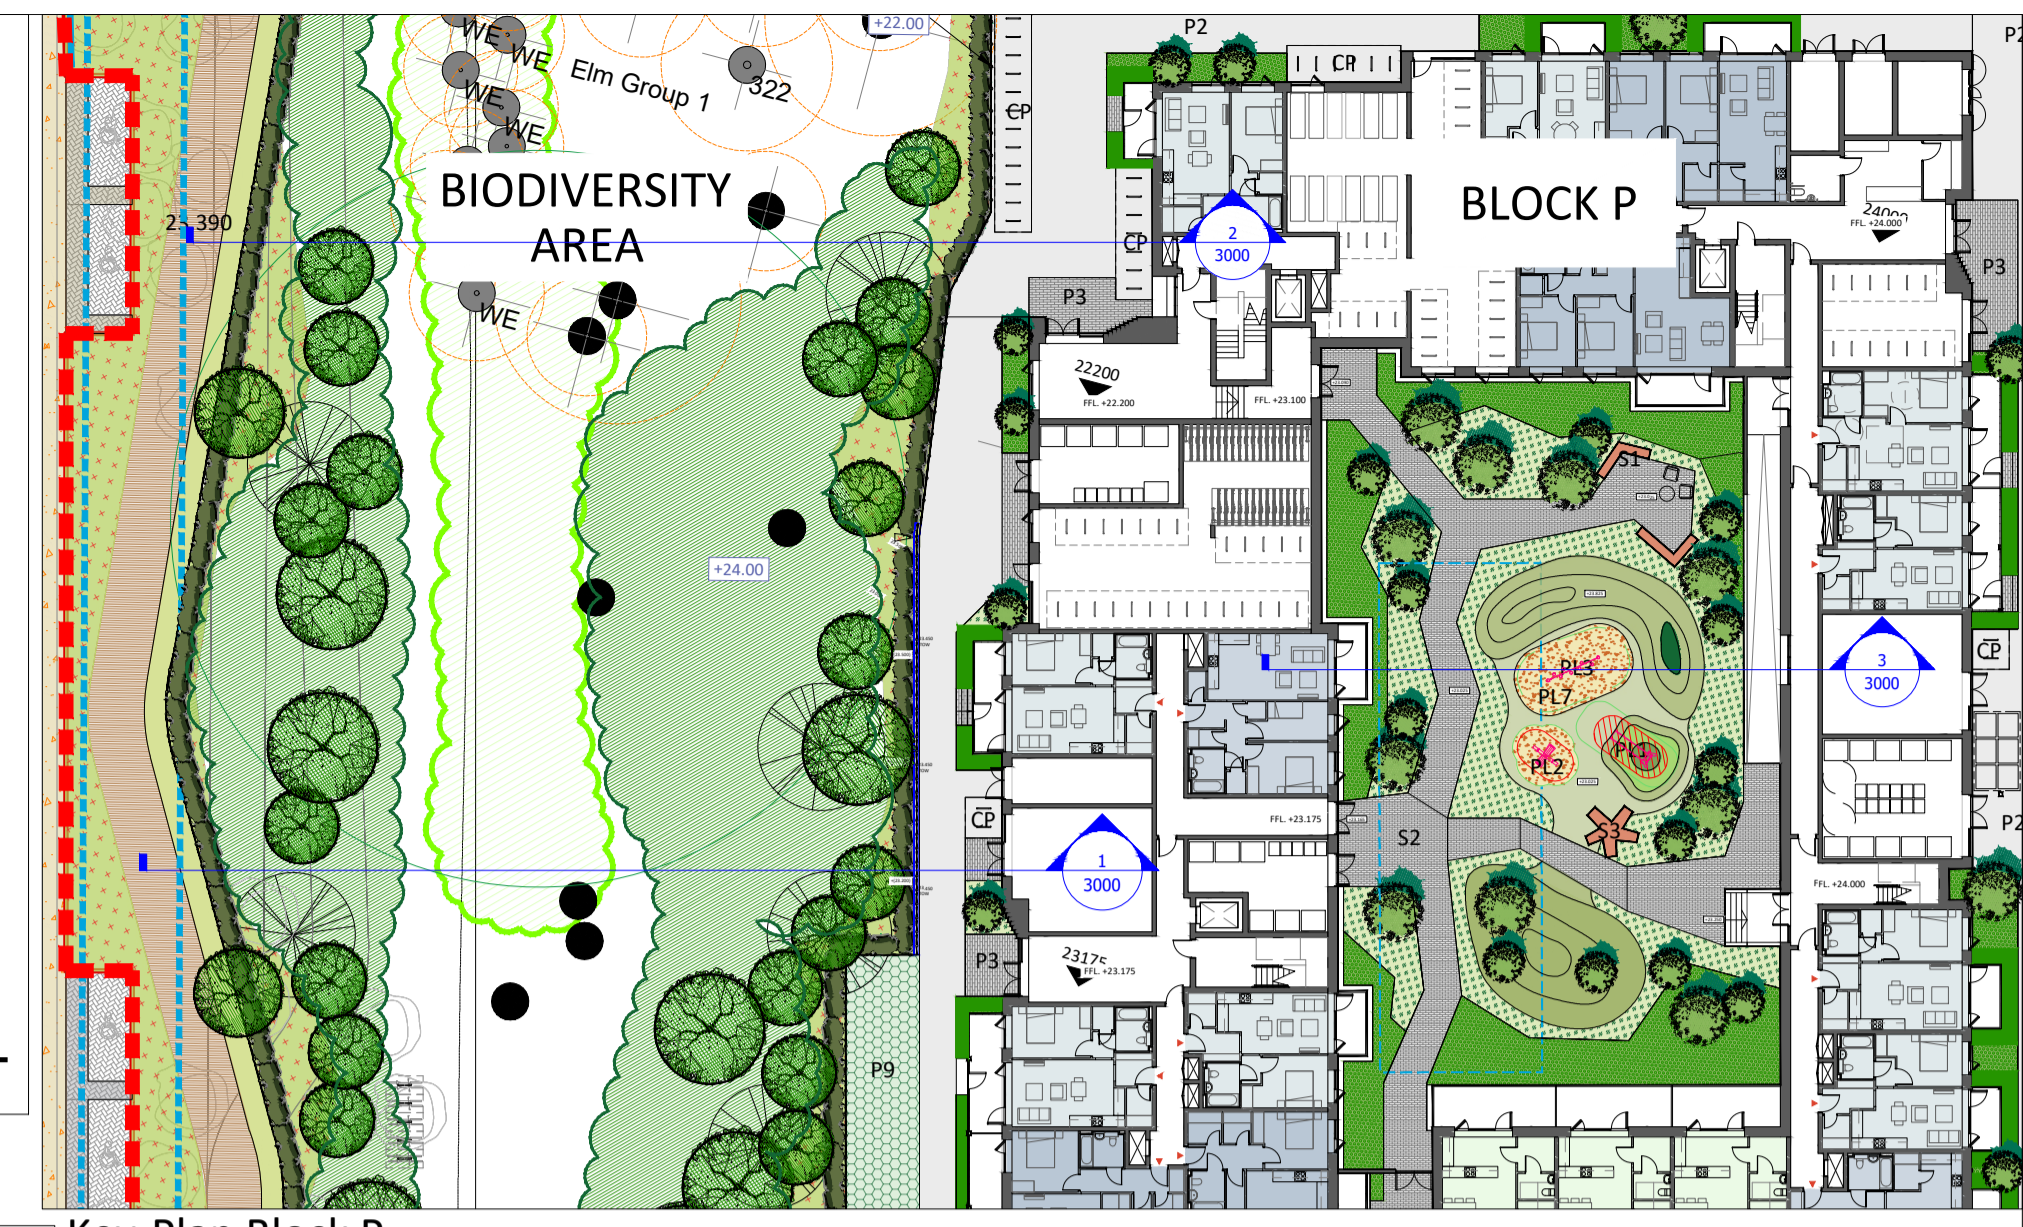


02 SECTION 2 - Biodiversity Area  
Scale 1:100

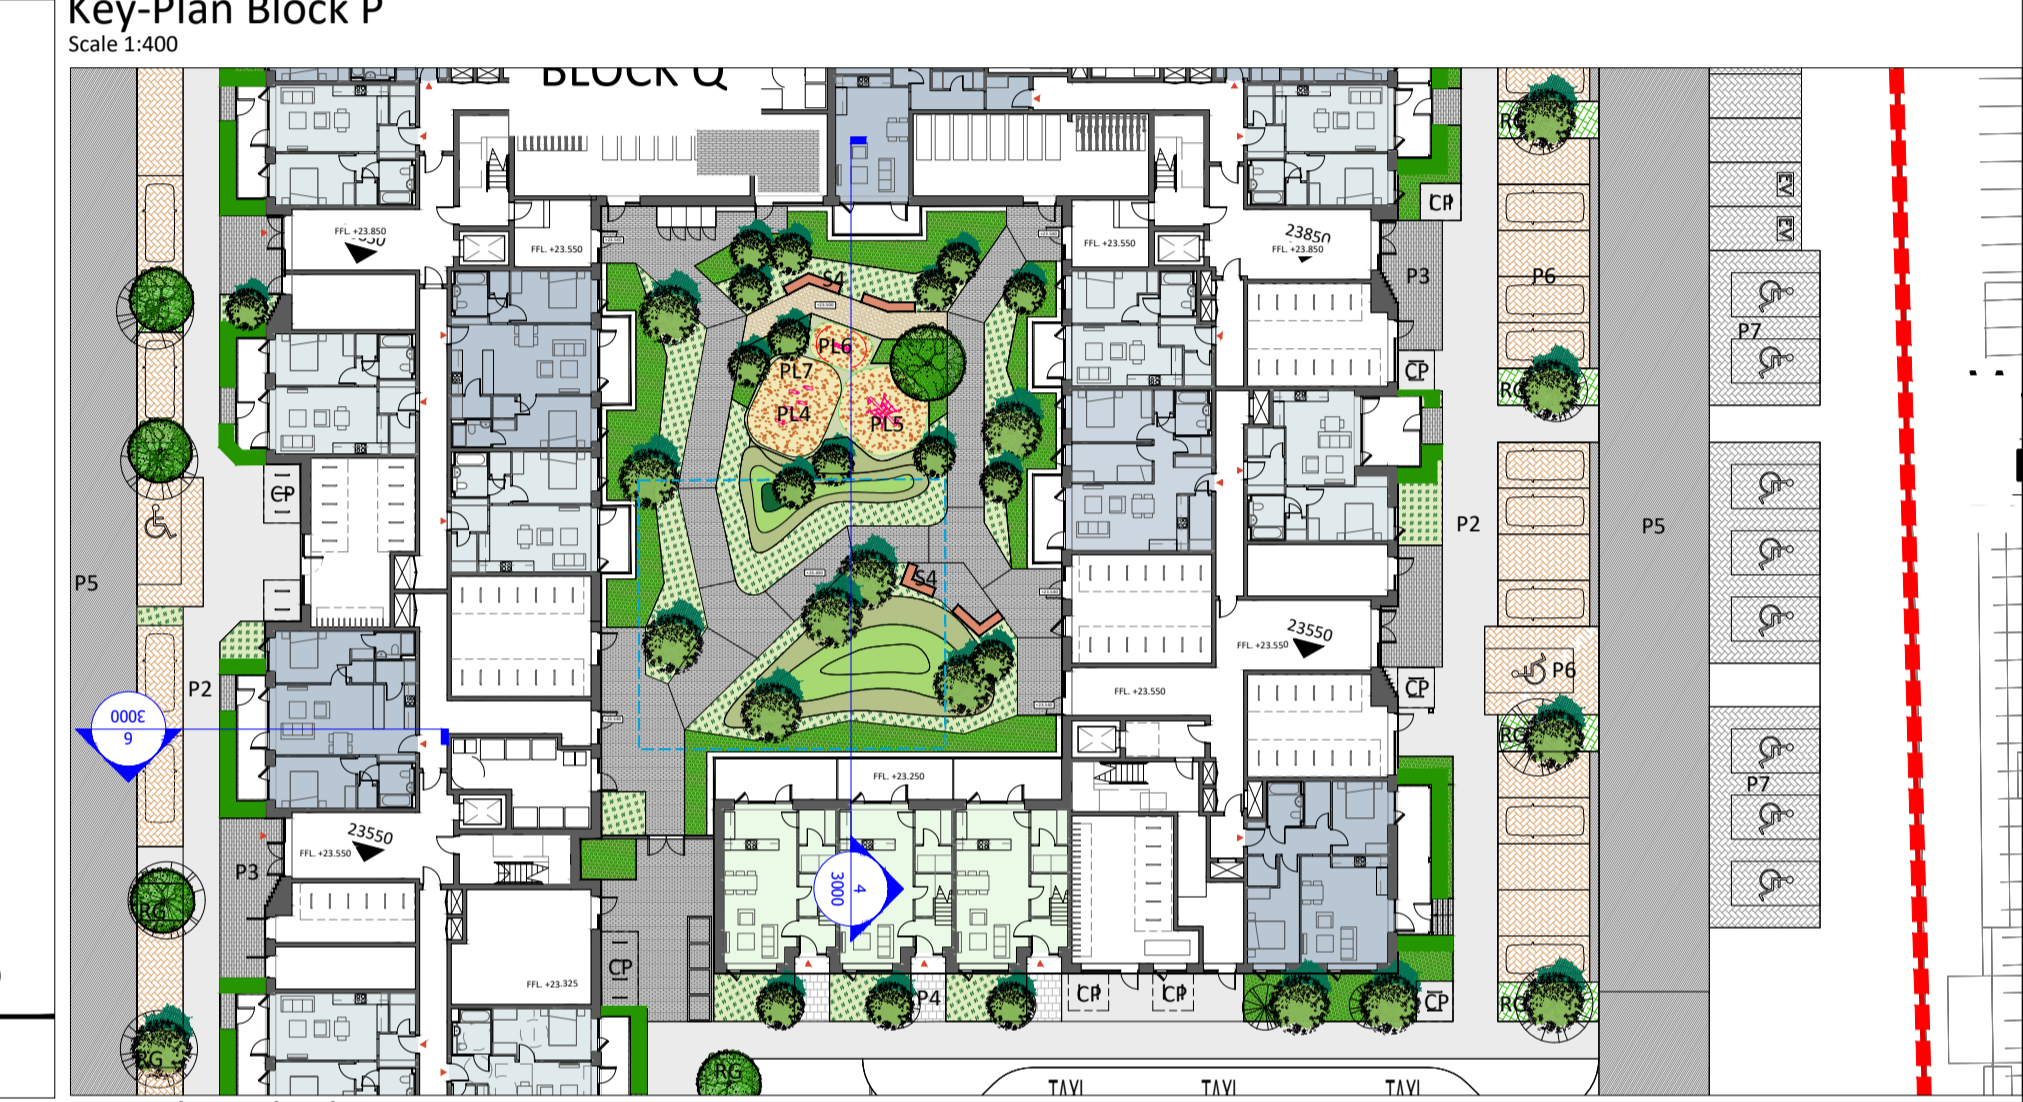

Key-Plan Block Q  
Scale 1:400

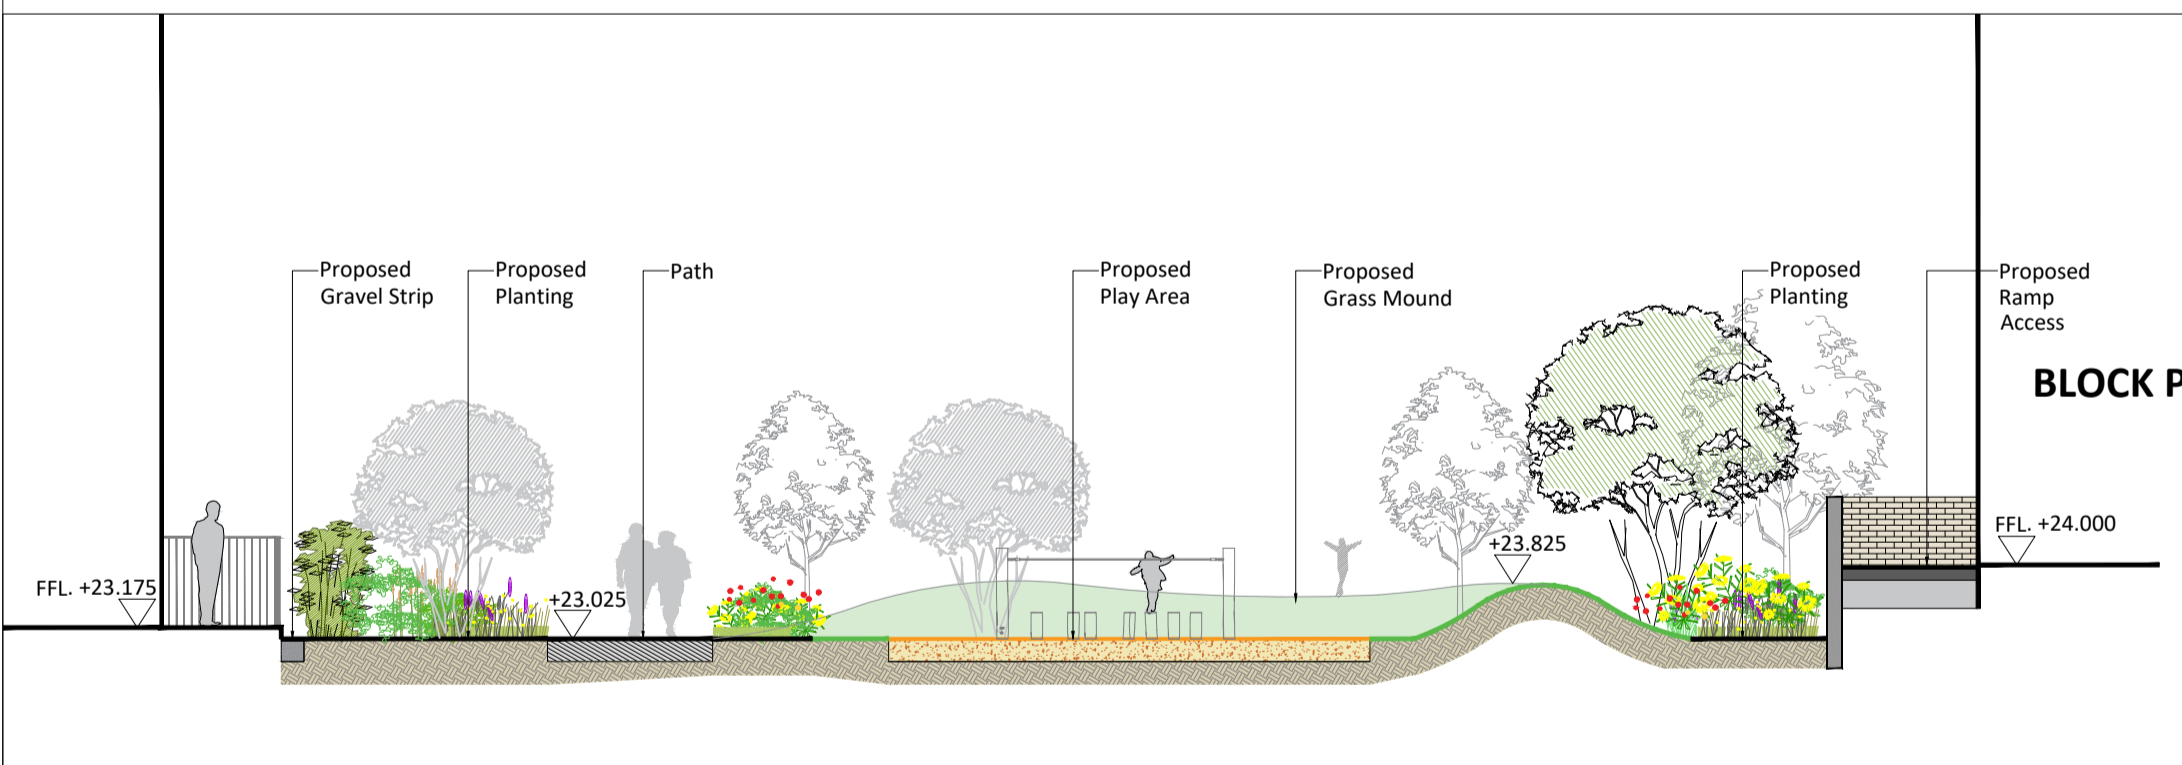


03 SECTION 3 - Block P Courtyard  
Scale 1:100

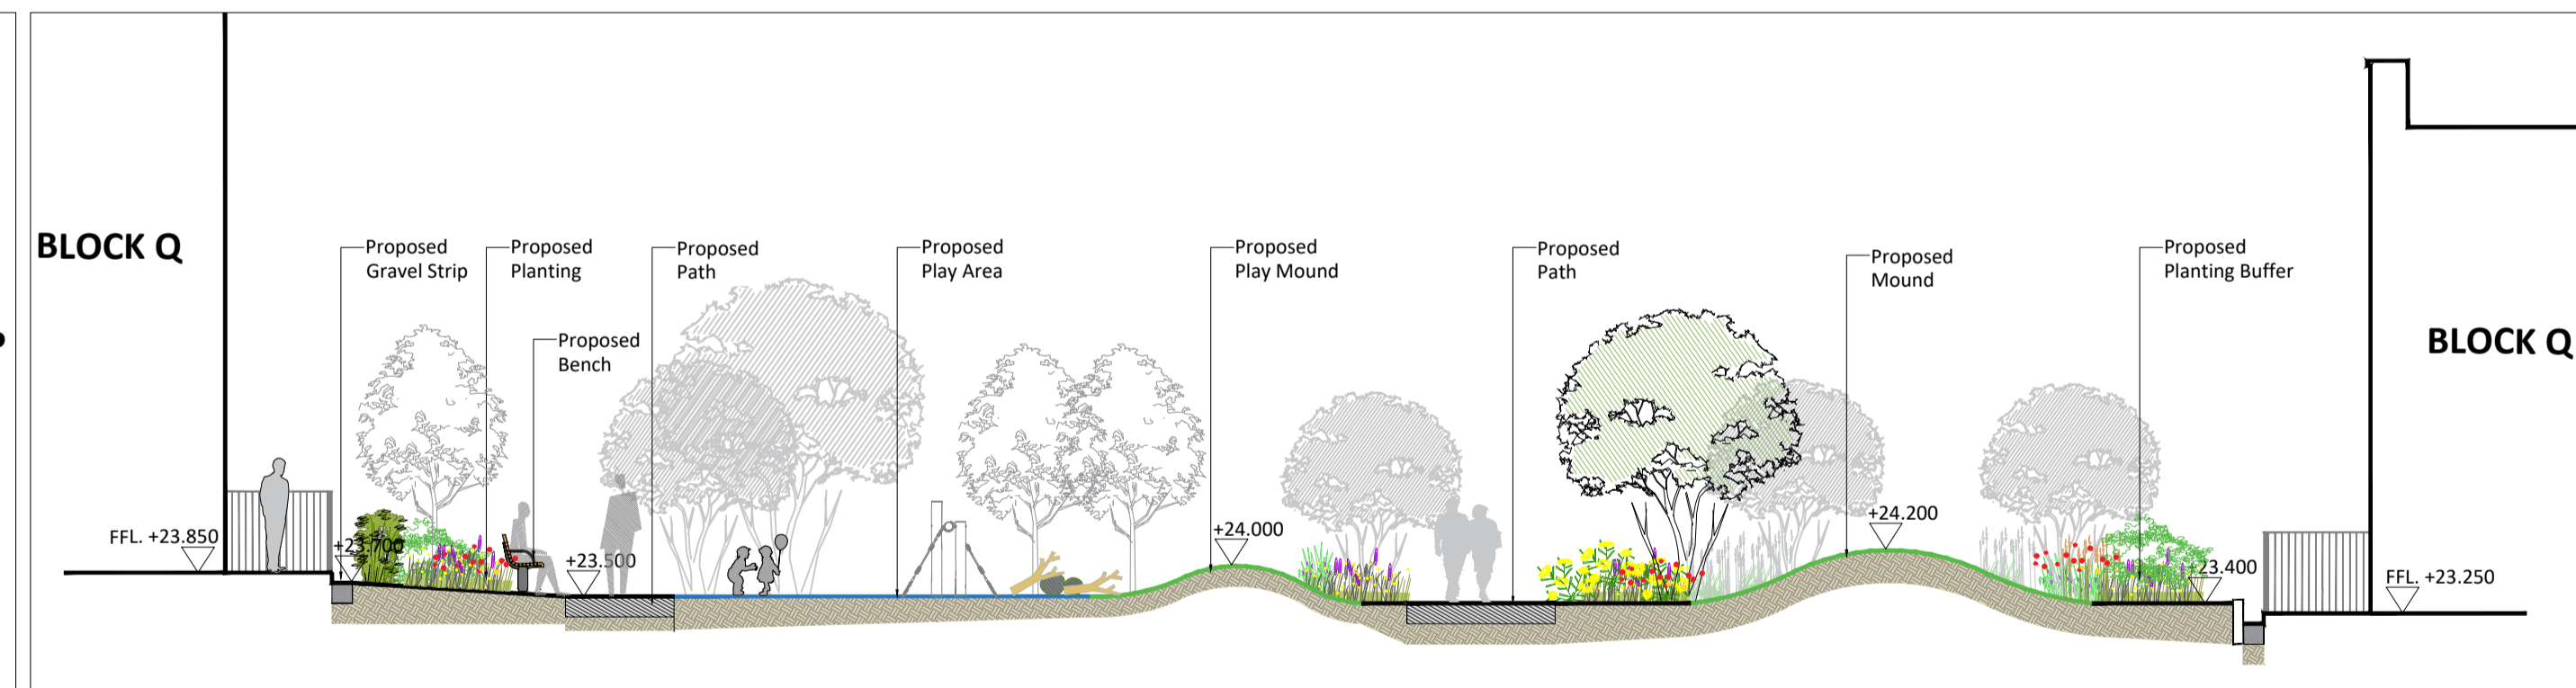


04 SECTION 4 - Block Q Courtyard  
Scale 1:100



Key-Plan- Sixth Floor Block Q  
Scale 1:400

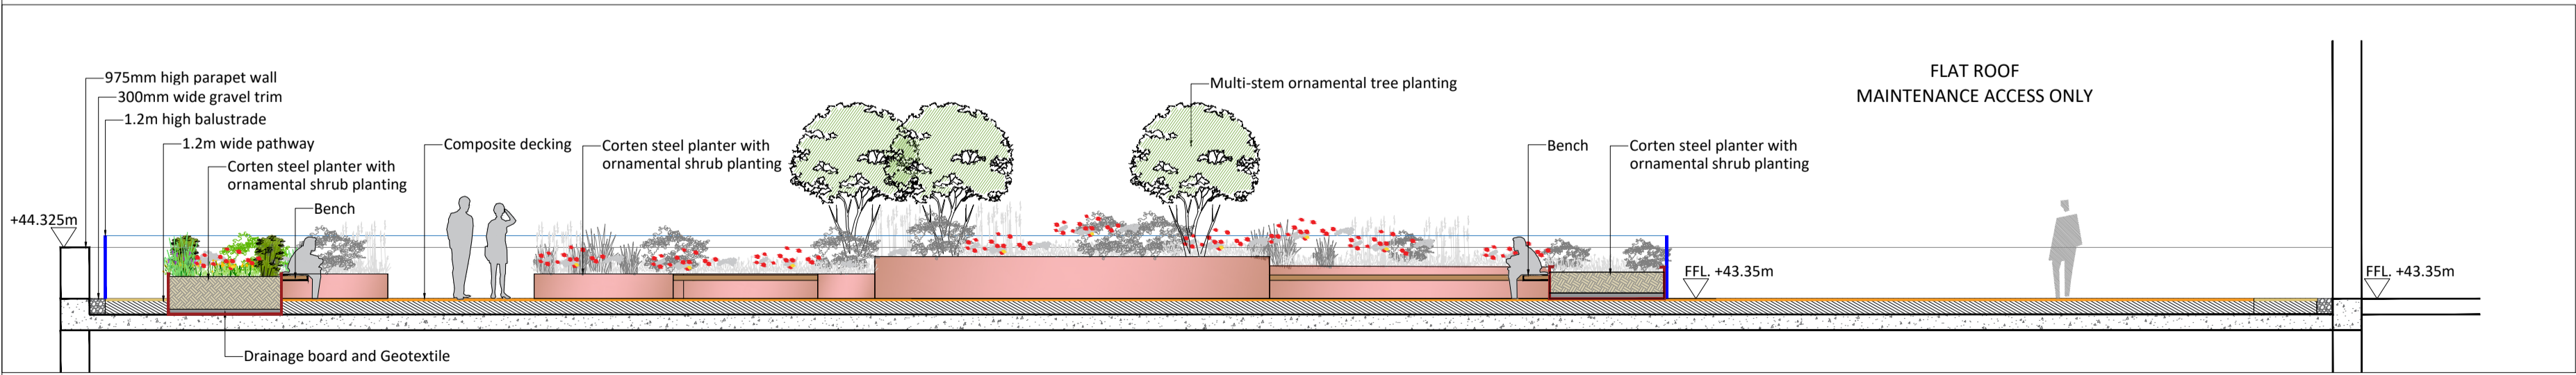

05 SECTION 5 - Block Q Sixth Floor Roof Amenity Landscape  
Scale 1:100

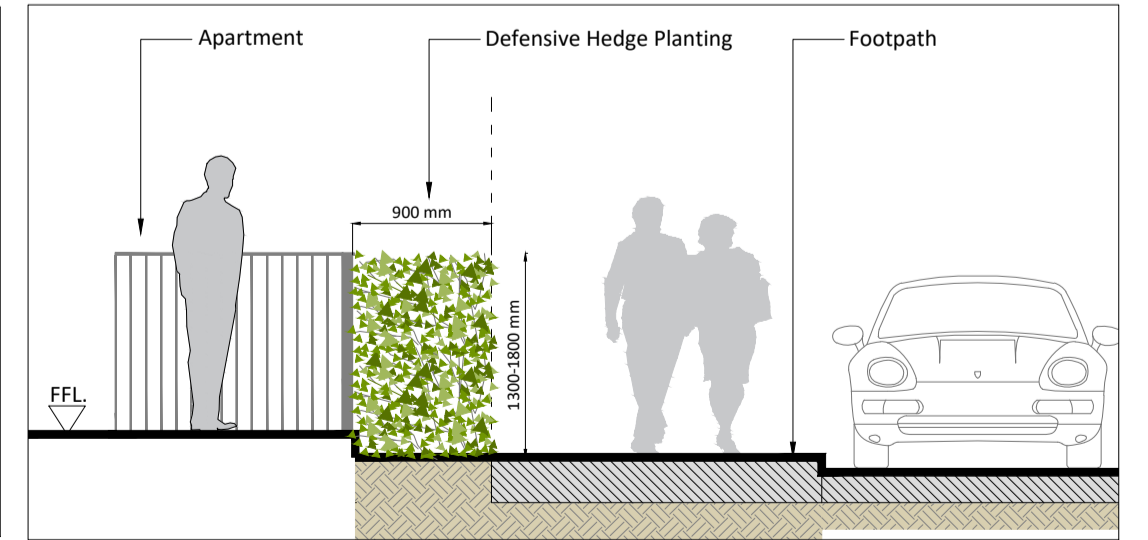

06 SECTION 6 - Typ. Apartment Entrance Landscape Treatment  
Scale 1:50

Rev	Date	Drawn	Checked	Description
01	08.05.2026	WS		Landscape masterplan updated as per DLRCC comments received
00	15.01.2026	WS		

Notes

Copyright © All Rights Reserved.  
THIS WORK IS COPYRIGHT AND CANNOT BE REPRODUCED OR COPIED IN ANY FORM WITHOUT THE WRITTEN PERMISSION OF THE UNDERTAKER.  
DO NOT SCALE FROM THIS DRAWING. WORK ONLY FROM FIGURED DIMENSIONS.  
THIS DRAWING IS TO BE READ IN CONJUNCTION WITH RELEVANT CONSULTANT'S DRAWINGS.

Ordnance Survey Ireland Licence No CYAL0305634  
© Ordnance Survey Ireland/Government of Ireland

Project <b>Woodbrook DART Gateway</b> Aval Unlimited Company		Project No. <b>7059</b>	
Dwg. Sections	Drawing No. 7059-BSM-XX-00-DR-L-3000	Rev. 01	
Scales As Shown @A1	Status Planning Part 8	Date May 2026	
Mountpleasant Business Centre, Baneagh, Dublin D06 X7P8 Tel: +353(0)1 2081900	mail@bradyshjpmartin.com www.bradyshjpmartin.com	Dwn. WS	Chd. Passed

**BSM**  
Est. 1968