

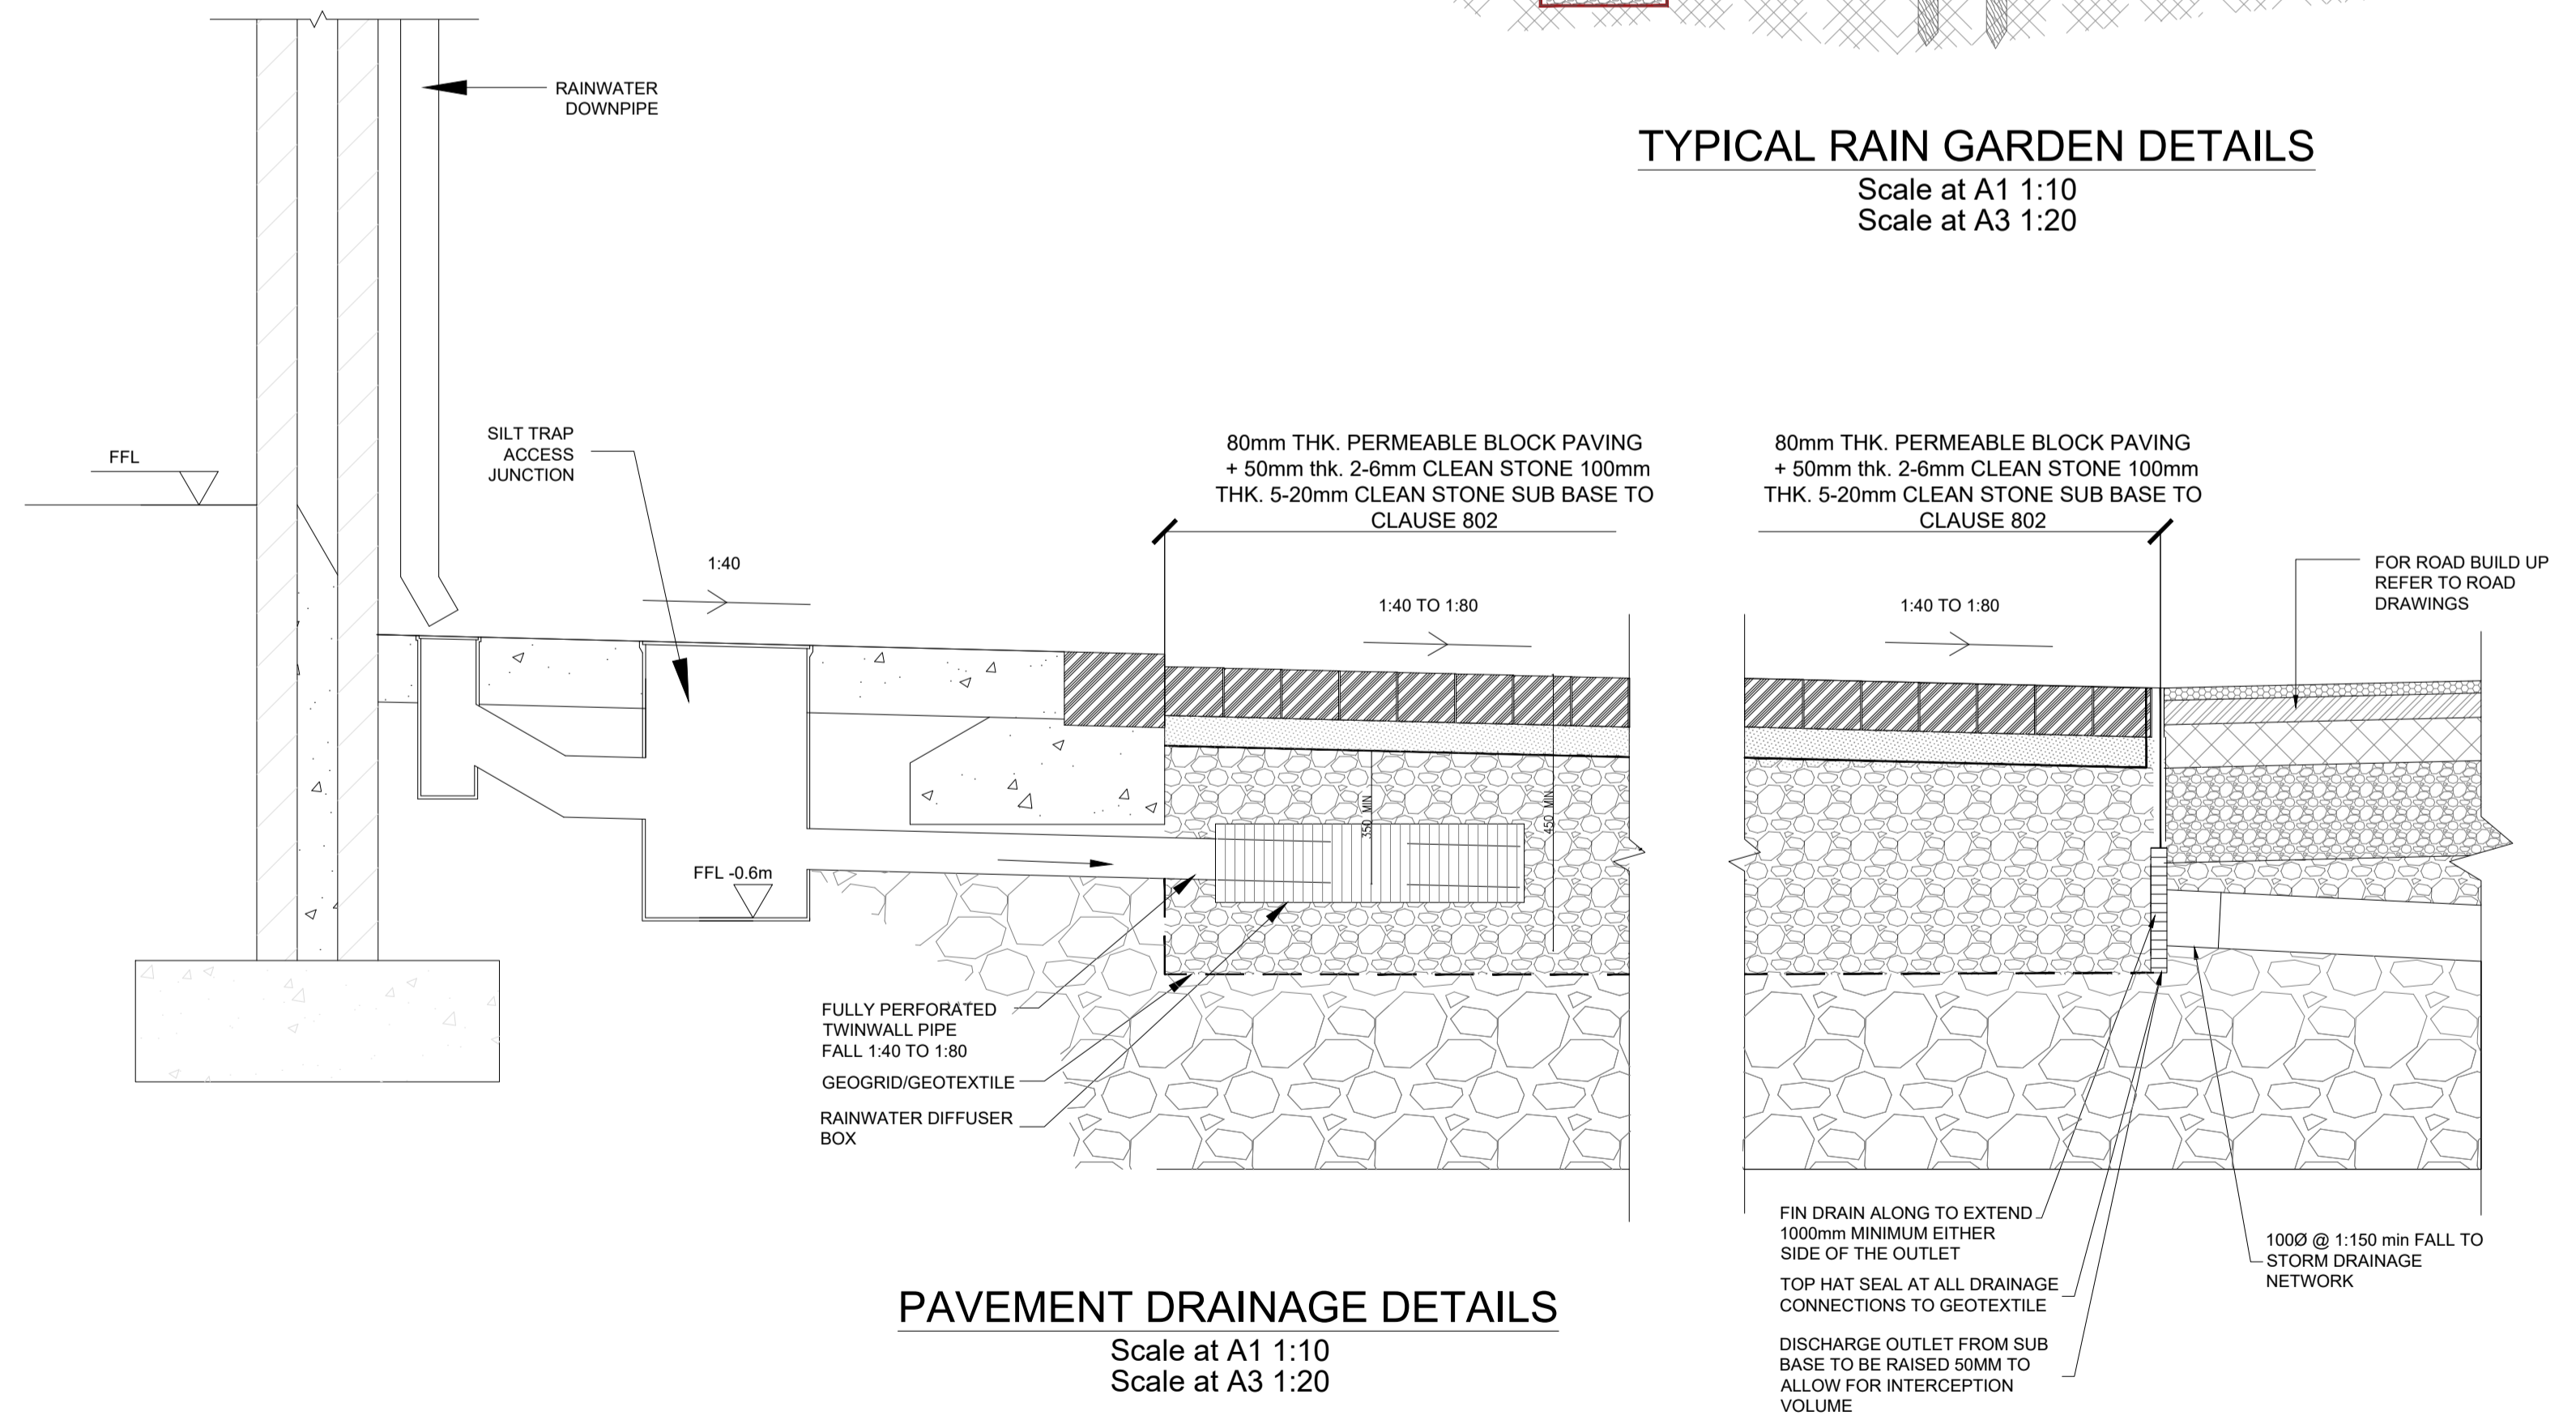
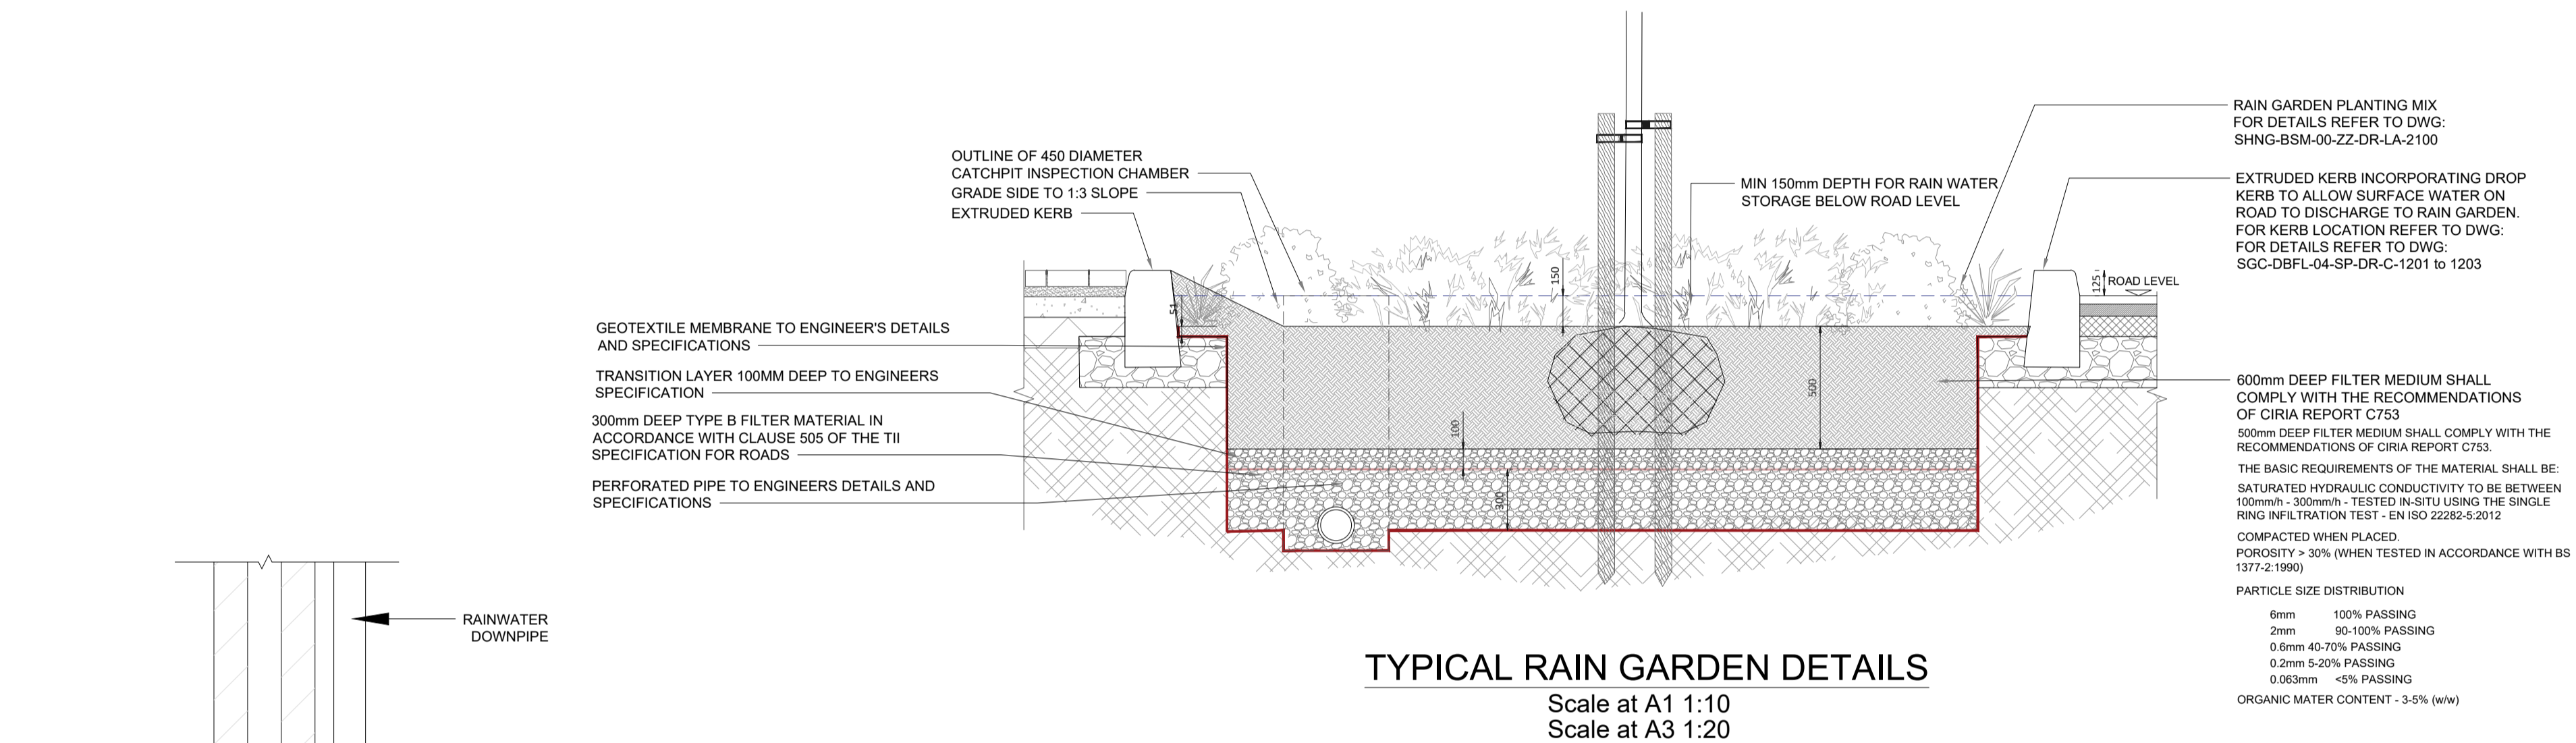
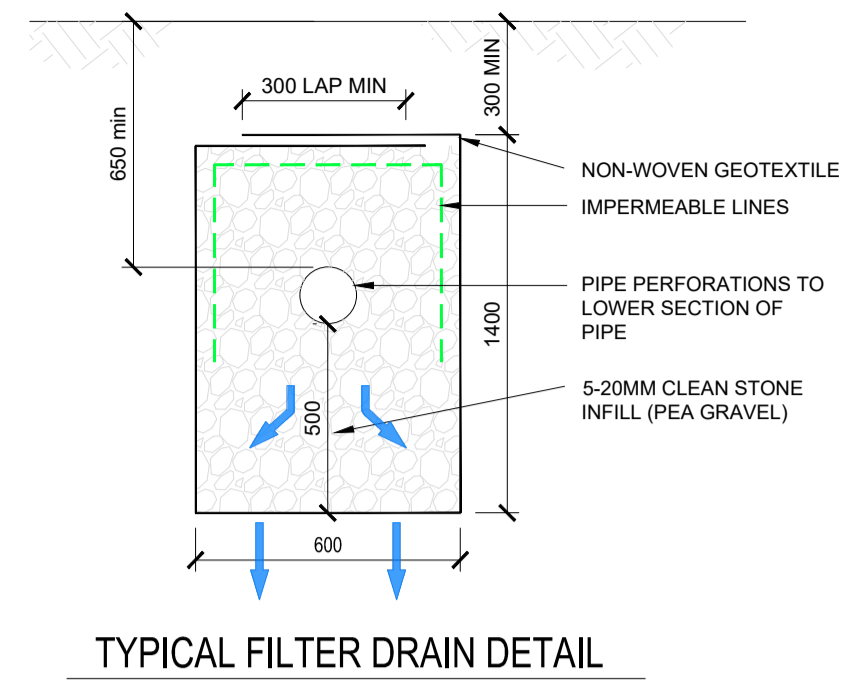


GULLY CONNECTIONS:
 1. EACH GULLY SHALL HAVE A SEPERATE 150mm CONNECTION SURROUNDED WITH 150mm CLASS 20N/20mm CONCRETE. GULLIES SHALL NOT BE INTERCONNECTED.
 2. WHEN CONNECTION TO PUBLIC SEWERS, BENDS FROM 7° UP TO 45° SHOULD BE USED AS REQUIRED AND A SADDLE JUNCTION FITTED TO MAKE THE CONNECTION TO THE SEWER. LONG RADIUS BENDS ARE PREFERRED.
 3. GULLY CONNECTIONS SHOULD NOT, IF POSSIBLE EXCEED 20m IN LENGHT AND CONNECT TO THE SEWER IN THE DIRECTION OF THE FLOW.
 5. IN UNSEALED GULLIES THE OUTLET PIPE SHALL BE 450mm ABOVE THE FLOOR OF THE GULLY PIT.
 6. WHERE THE GULLIES ARE CONNECTED TO MANHOLES, THEY SHALL BE CONNECTED AT THE BENCHING LEVEL OR A MAXIMUM OF 500mm ABOVE INVERT OF MAIN PIPE.
 7. CONNECTIONS SHALL BE TURNED WITH THE DIRECTION OF FLOW.

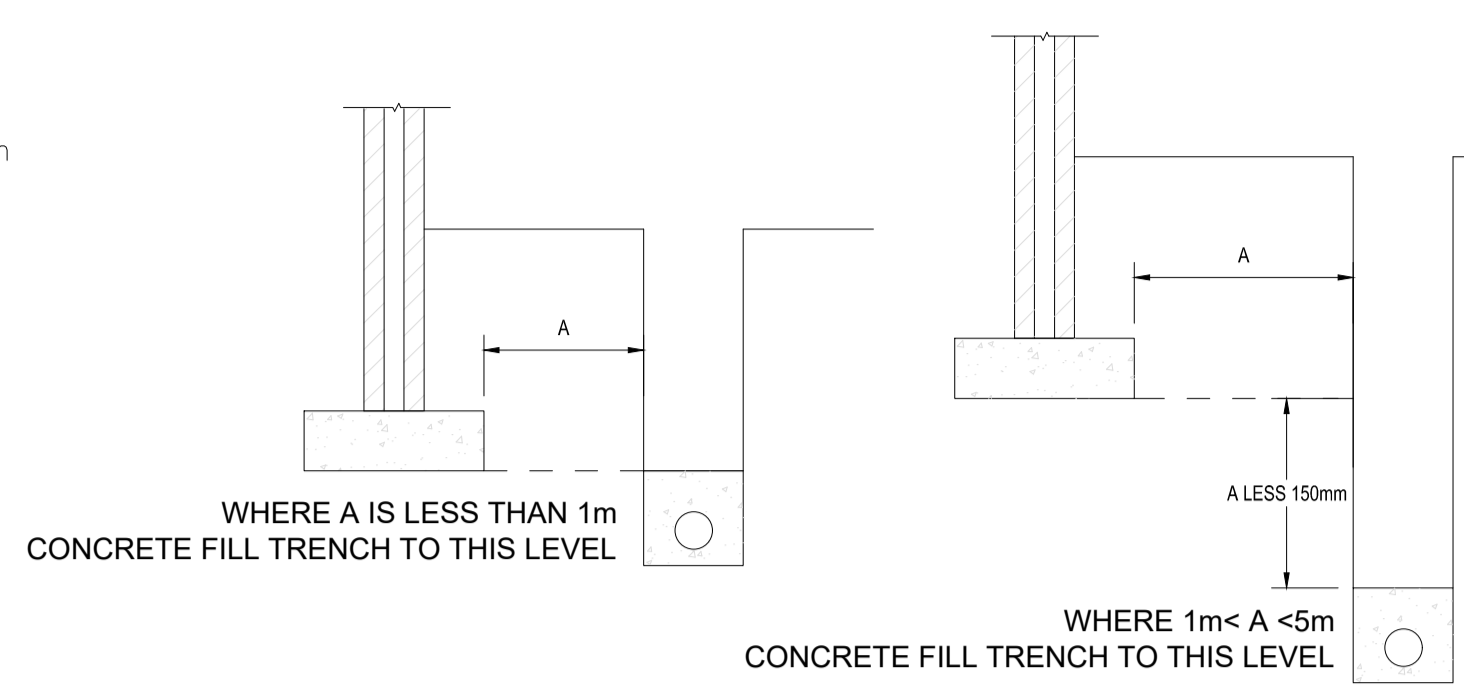

© ORDNANCE SURVEY IRELAND LICENSE No. AR 0082521
 ORDNANCE SURVEY IRELAND & GOVERNMENT OF IRELAND

Rev	Description	By	Date	Chk'd	Auth
-	FOR PLANNING	IH	02.01.26	SK	GH

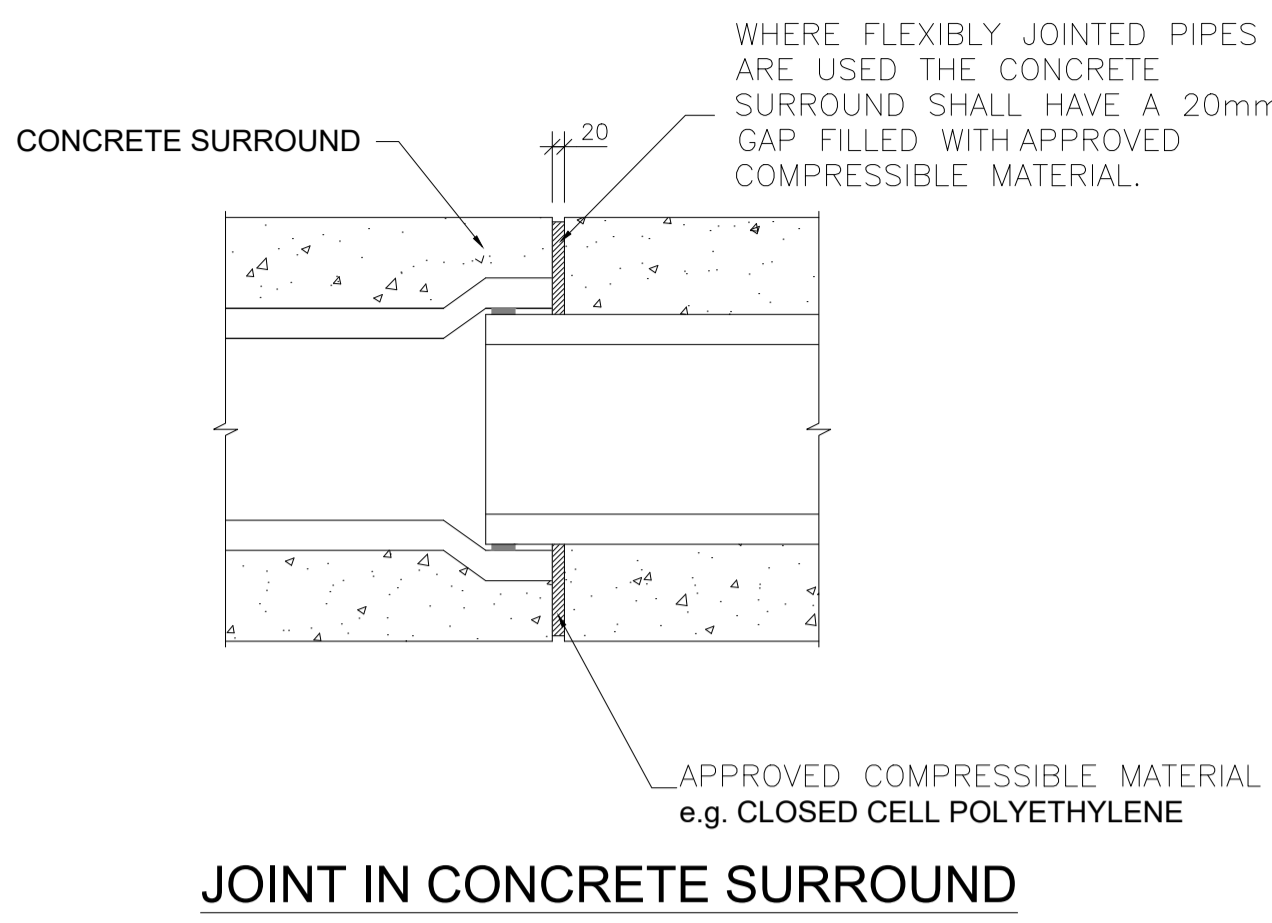

Atkins House, 150-155 Airside
 Business Park, Swords, Co. Dublin
 Tel (+353) 01 810 8000
 Fax (+353) 01 810 8001

Unit 2B, 2200 Cork Airport
 Business Park, Cork
 Tel (+353) 021 429 0300
 Fax (+353) 021 429 0360

2nd Floor Technology House
 Parkmore Technology Park, Galway
 Tel (+353) 091 786 050
 Fax (+353) 091 779 830

Client	AEVAL UNLIMITED COMPANY			
Project	WOODBROOK DART GATEWAY			

Purpose	FOR PLANNING						
Title	STANDARD CONSTRUCTION DETAILS SHEET 2						
Original Scale	AS	Design/Drawn	IH	Checked	SK	Authorised	GH
Date	02.01.26	Date	02.01.26	Date	02.01.26	Date	02.01.26
Status	P	Drawing Number	0119017-ATK-ZZ-XX-DR-CE-903122		Rev	-	