



A1

DO NOT SCALE


100
0 10

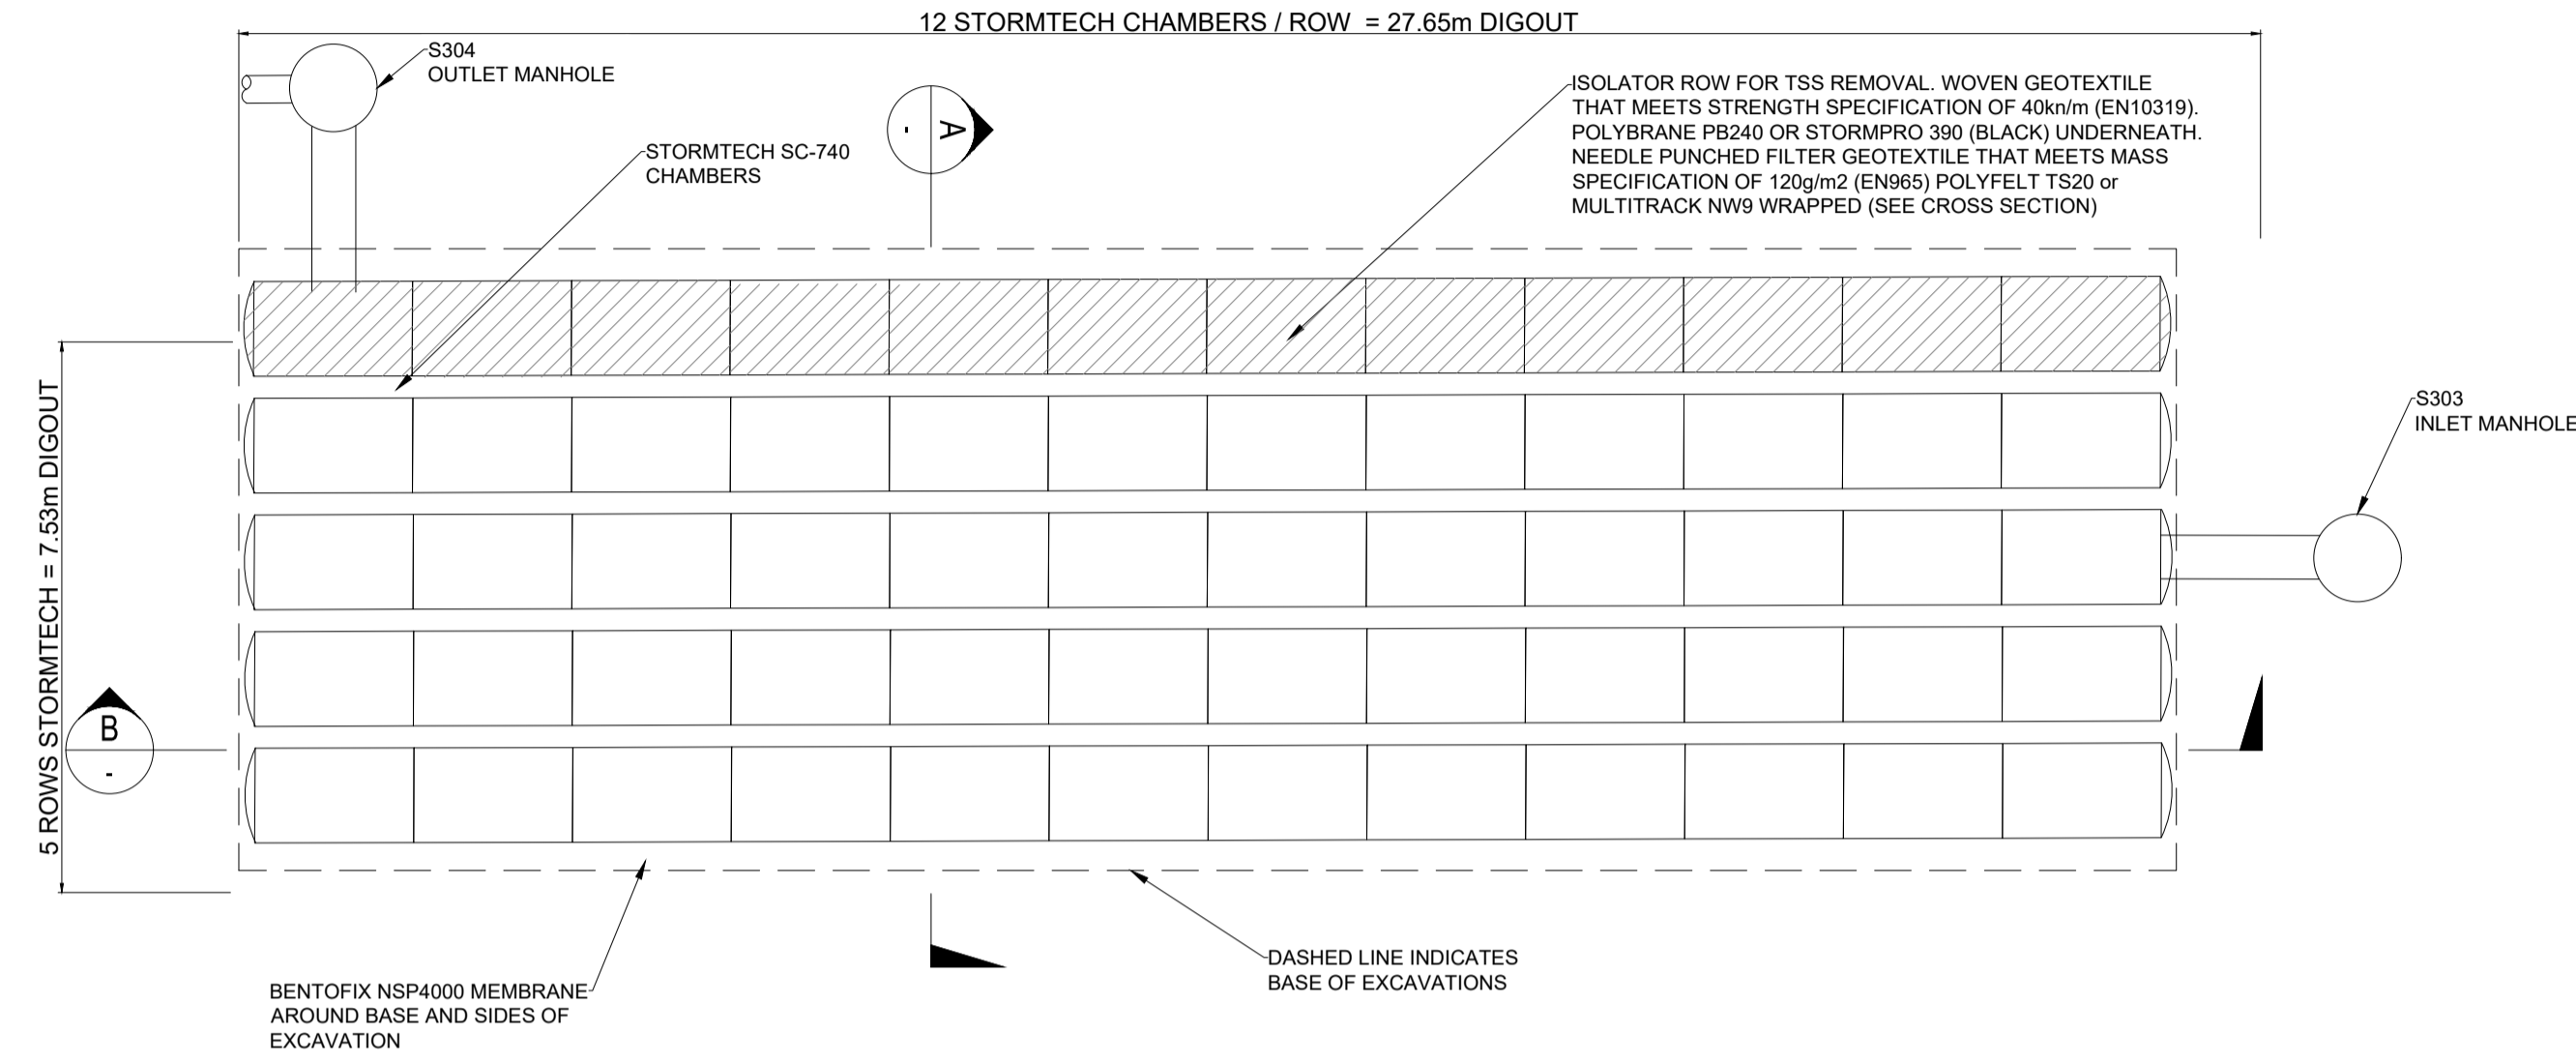

PROPOSED TANK P 200m³ CUMULATIVE CHAMBER LAYOUT PLAN
 Scale at A1 1:100
 Scale at A3 1:200

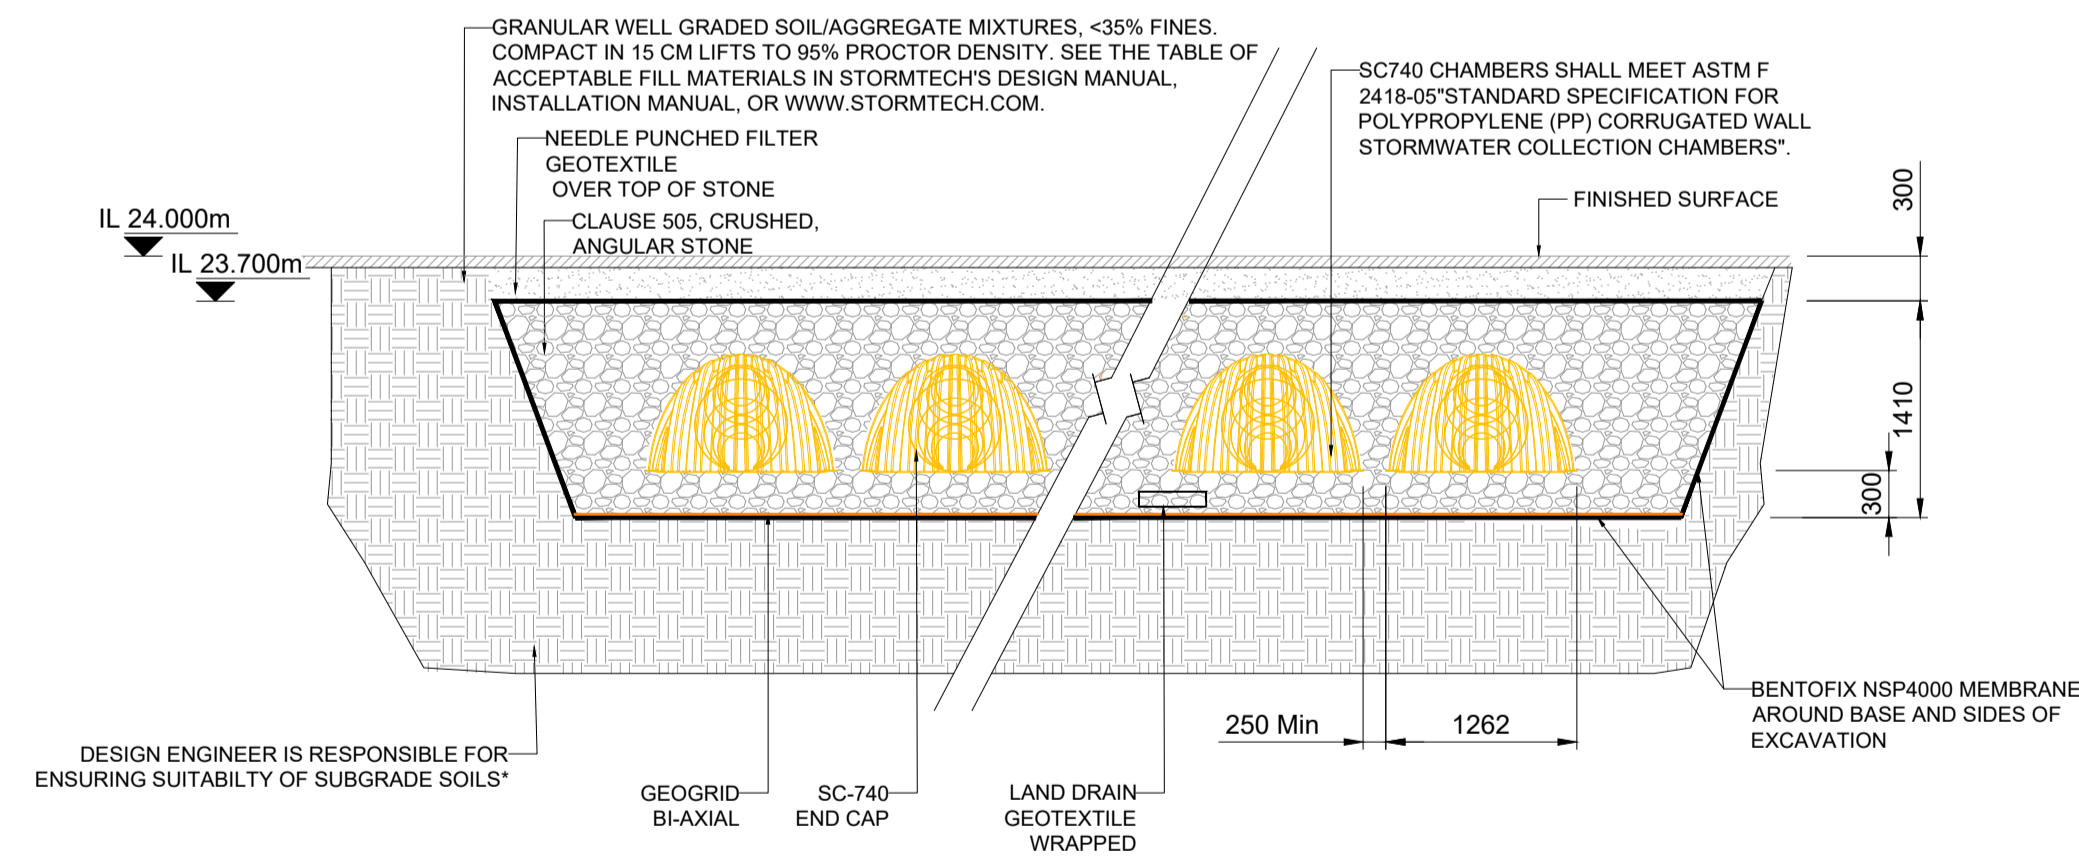

SECTION A
1:50

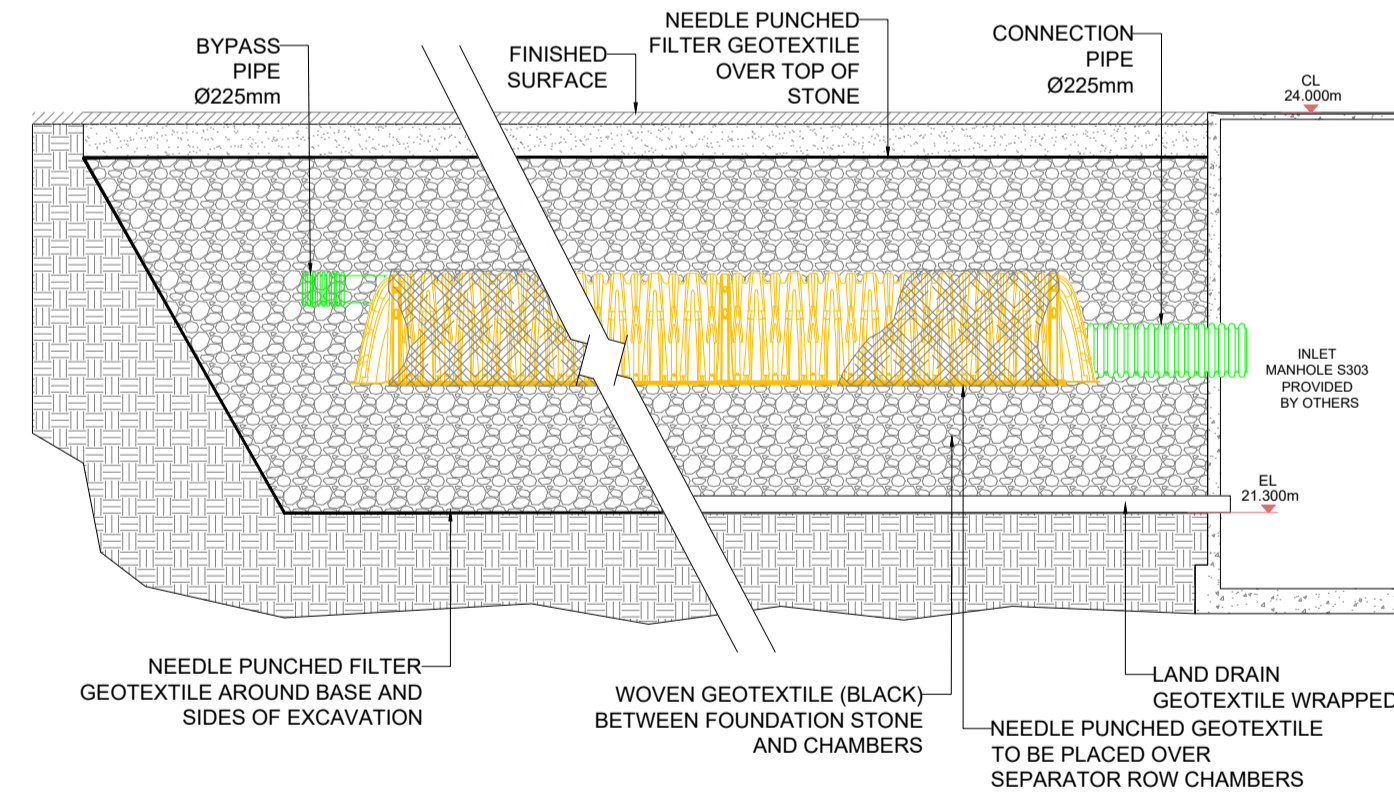

SECTION B
1:50

File: 0119017-ATK-ZZ-02-05-CE-903124-903125.dwg
 Date: May 13, 2026 - 6:04pm
 Plotted by: ULH7849

Rev	Description	By	Date	Chk'd	Auth
-	FOR PLANNING	IH	02.01.26	SK	GH



Atkins House, 150-155 Airside
 Business Park, Swords, Co. Dublin
 Tel (+353) 01 810 8000
 Fax (+353) 01 810 8001

Unit 2B, 2200 Cork Airport
 Business Park, Cork
 Tel (+353) 021 429 0300
 Fax (+353) 021 429 0360

2nd Floor Technology House
 Parkmore Technology Park, Galway
 Tel (+353) 091 786 0500
 Fax (+353) 091 779 830

Client	AEVAL UNLIMITED COMPANY		
Project	WOODBROOK DART GATEWAY		

Purpose	FOR PLANNING						
Title	STANDARD CONSTRUCTION DETAILS SHEET 4						
Original Scale	AS SHOWN	Design/Drawn	IH	Checked	SK	Authorised	GH
Date	02.01.26	Date	02.01.26	Date	02.01.26	Date	02.01.26
Status	P	Drawing Number	0119017-ATK-ZZ-XX-DR-CE-903124	Rev	-		