



A1

DO NOT SCALE


File: 0119017-ATK-ZZ-02-05-CE-903124-903125.dwg
Date: May 13, 2026 - 6:05pm
Printed by: UJH7849

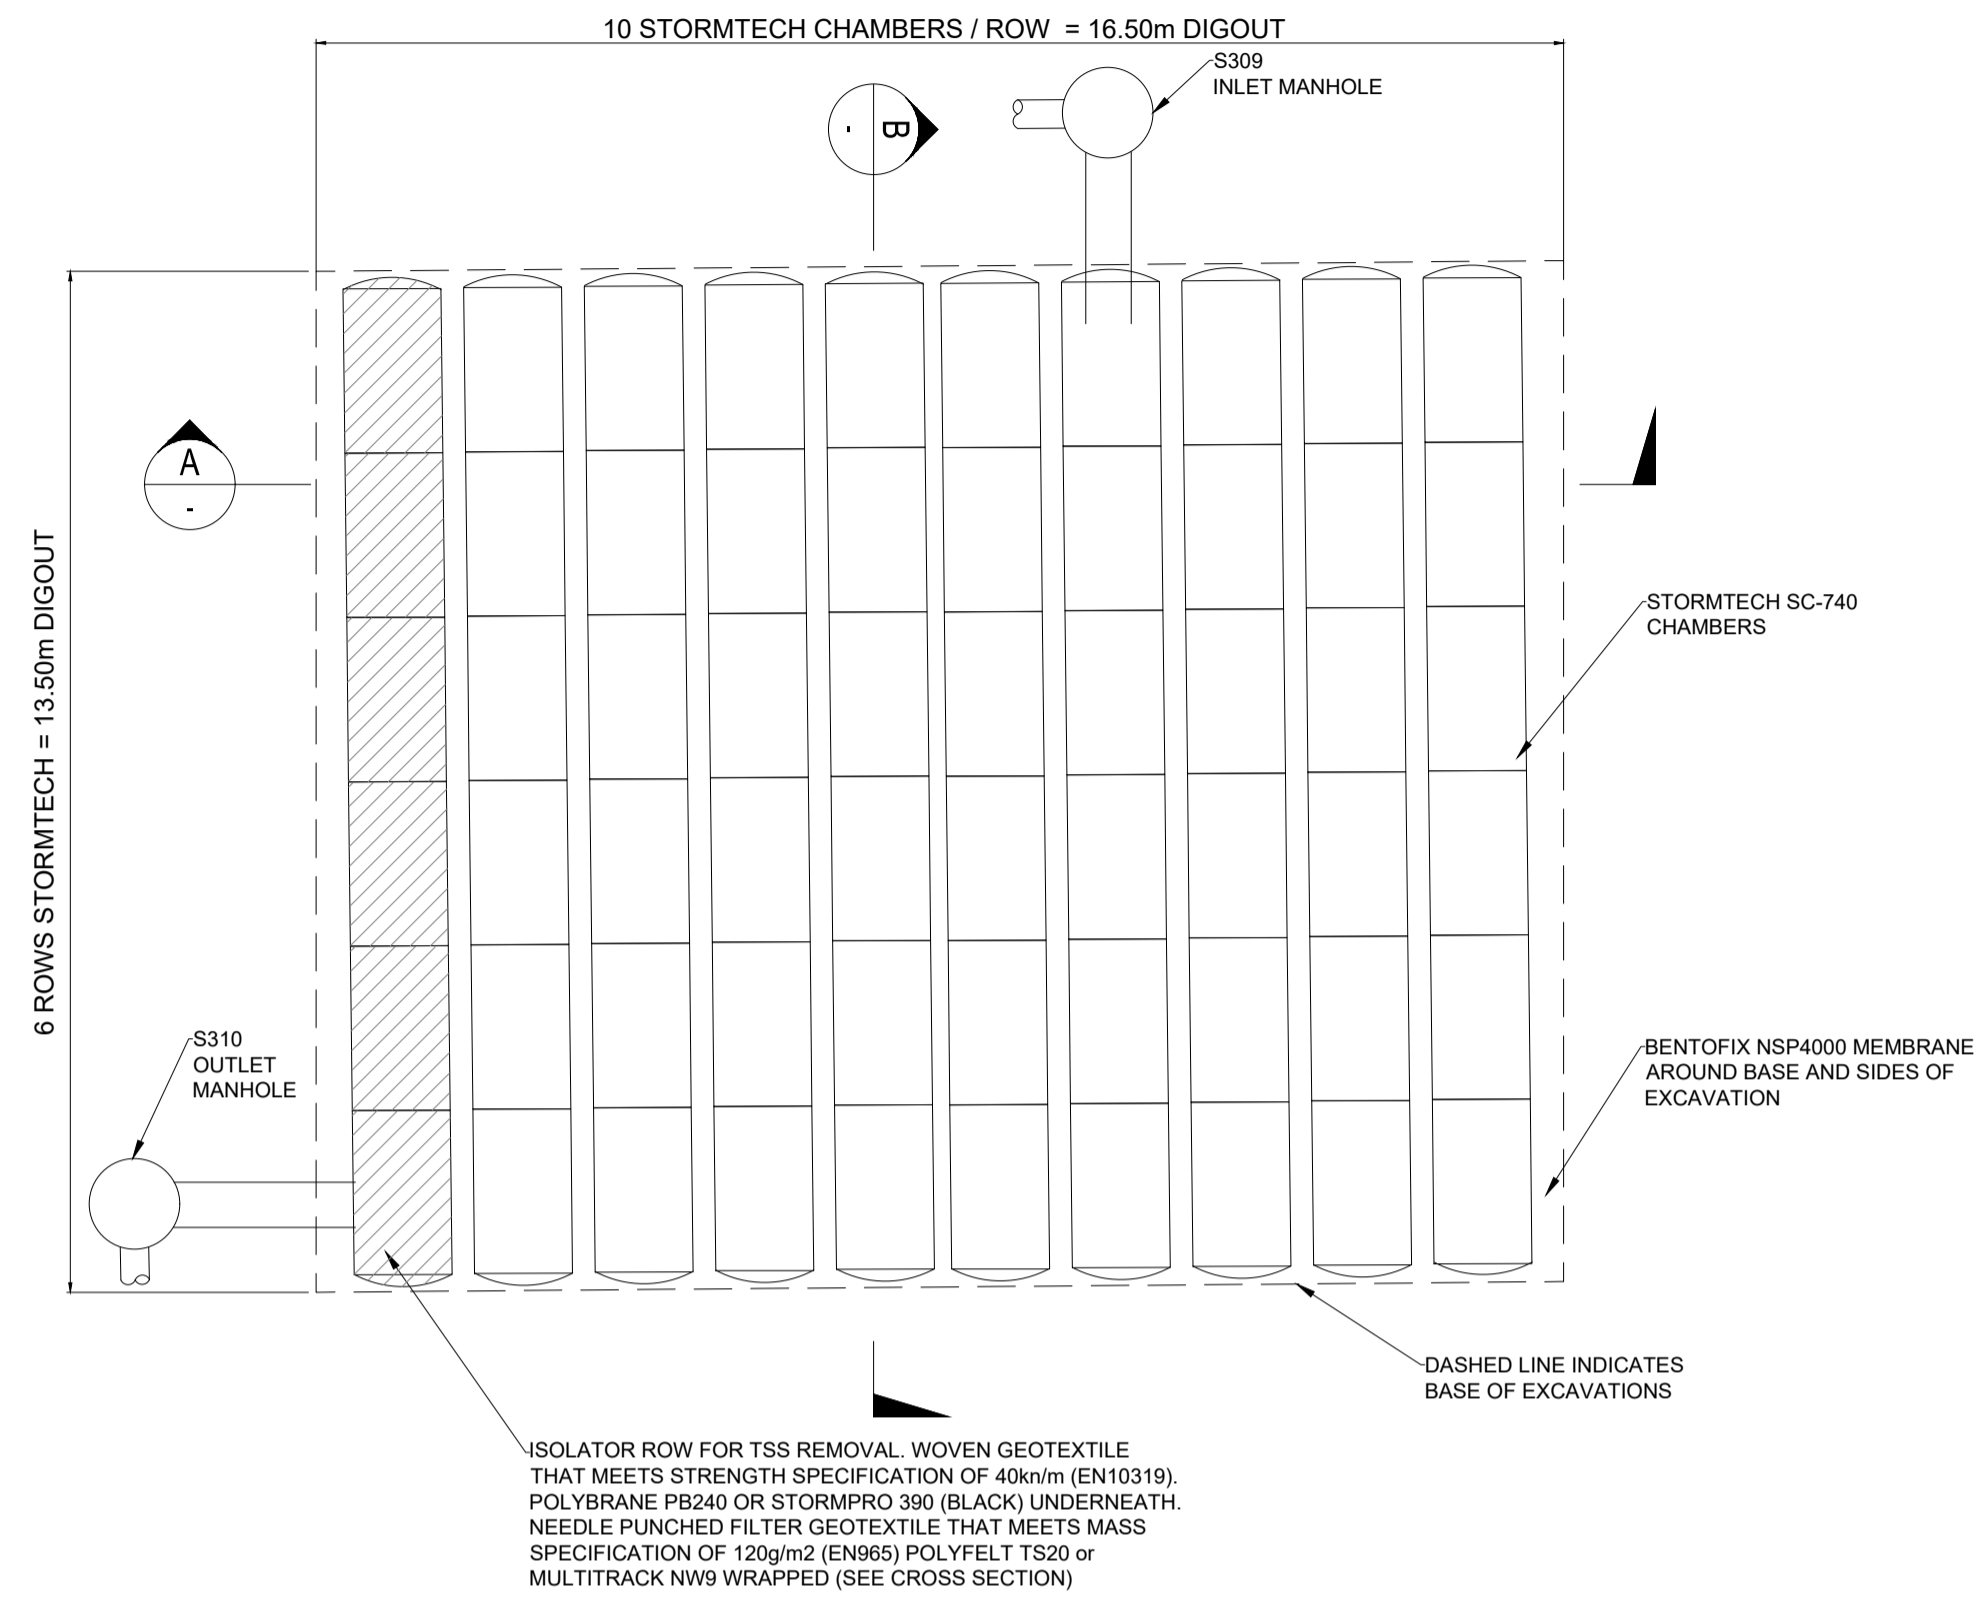

PROPOSED TANK Q 200m³ CUMULATIVE CHAMBER LAYOUT PLAN
Scale at A1 1:100
Scale at A3 1:200

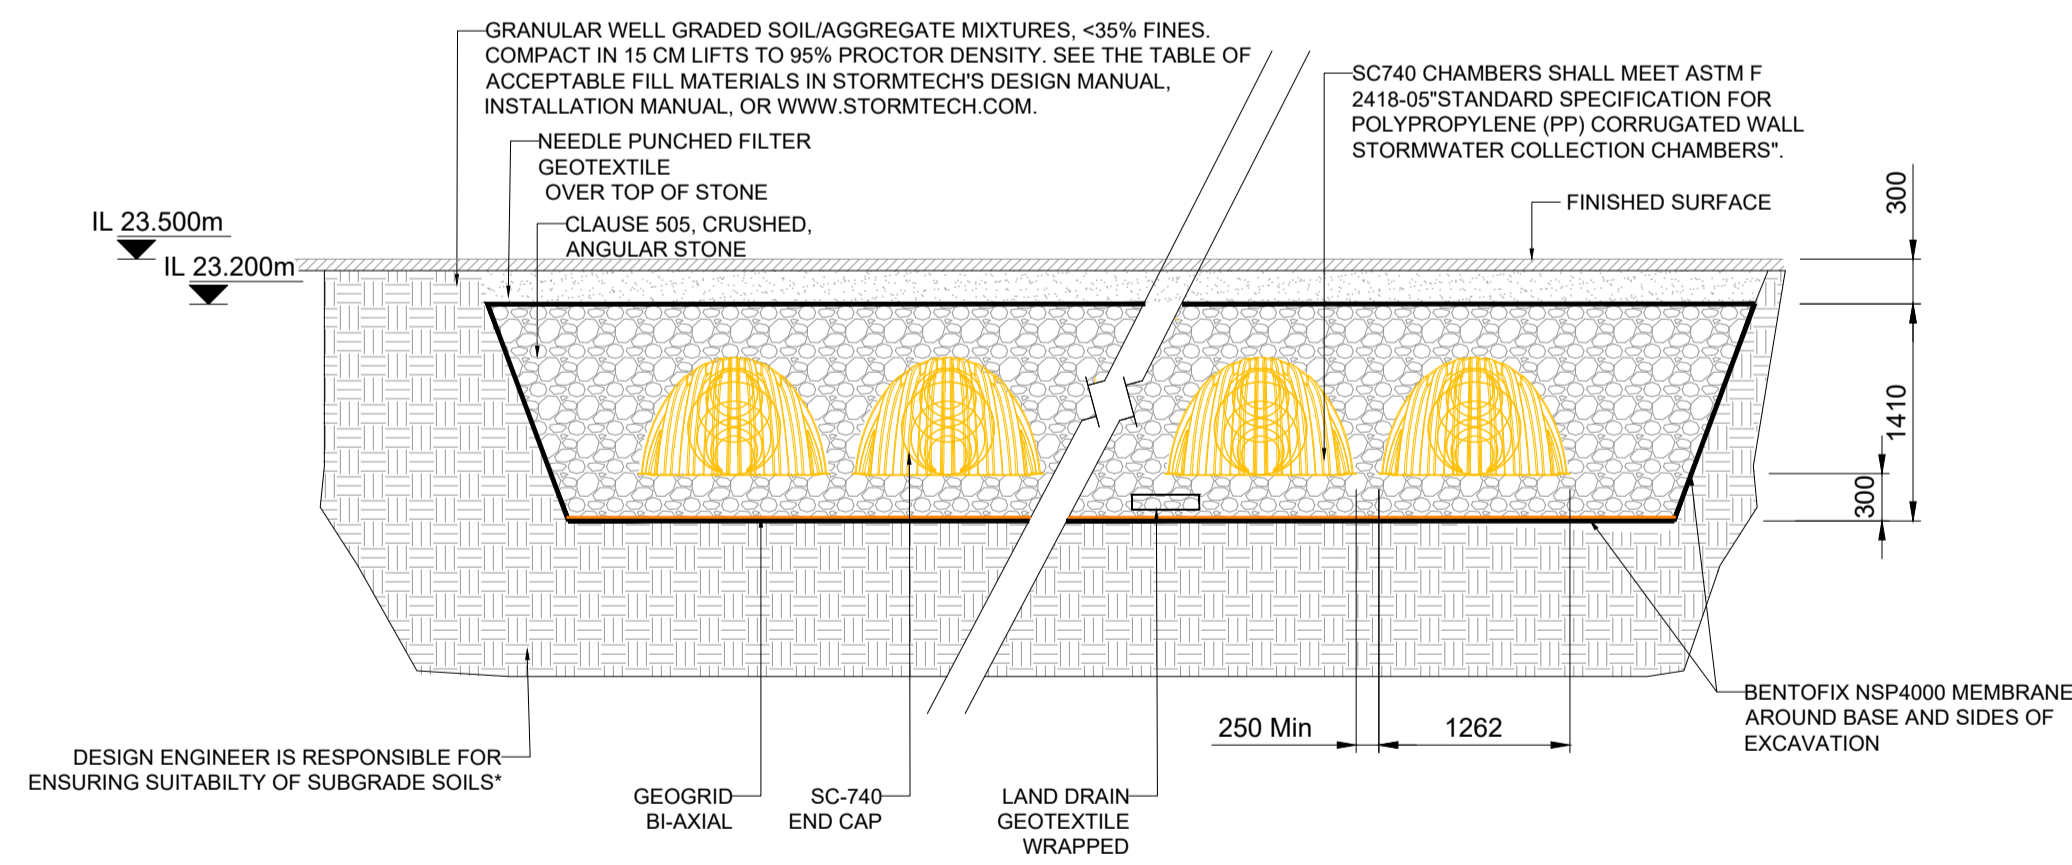

SECTION A
1:50

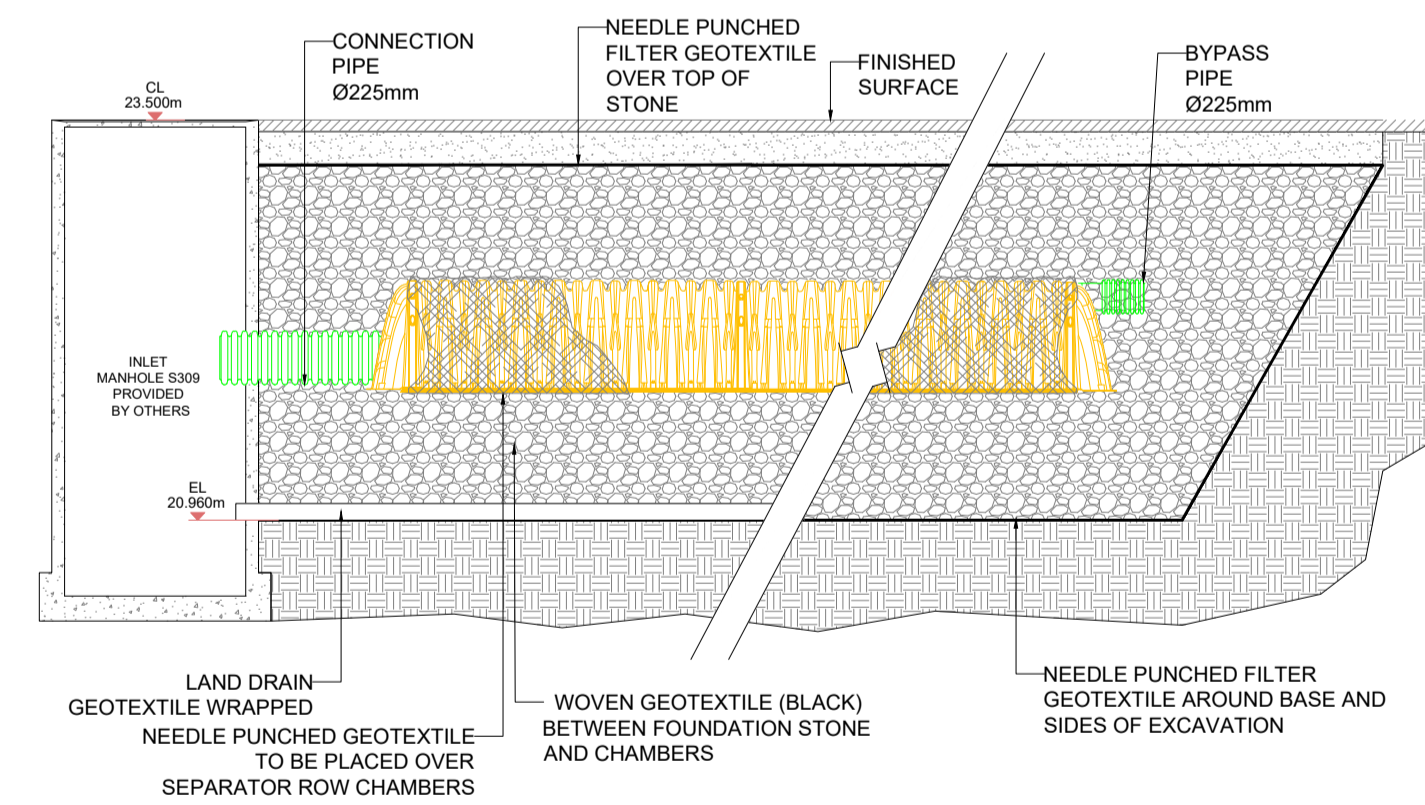

SECTION B
1:50

Rev	Description	By	Date	Chk'd	Auth
-	FOR PLANNING	IH	02.01.26	SK	GH



Atkins House, 150-155 Airside
Business Park, Swords, Co. Dublin
Tel (+353) 01 810 8000
Fax (+353) 01 810 8001

Unit 2B, 2200 Cork Airport
Business Park, Cork
Tel (+353) 021 429 0300
Fax (+353) 021 429 0360

2nd Floor Technology House
Parkmore Technology Park, Galway
Tel (+353) 091 786 0500
Fax (+353) 091 779 830

Client	AEVAL UNLIMITED COMPANY		
Project	WOODBROOK DART GATEWAY		

Purpose	FOR PLANNING						
Title	STANDARD CONSTRUCTION DETAILS SHEET 5						
Original Scale	AS SHOWN	Design/Drawn	IH	Checked	SK	Authorised	GH
Date	02.01.26	Date	02.01.26	Date	02.01.26	Date	02.01.26
Status	P	Drawing Number	0119017-ATK-ZZ-XX-DR-CE-903125	Rev	-		