



GROUND FLOOR AREA 137M2

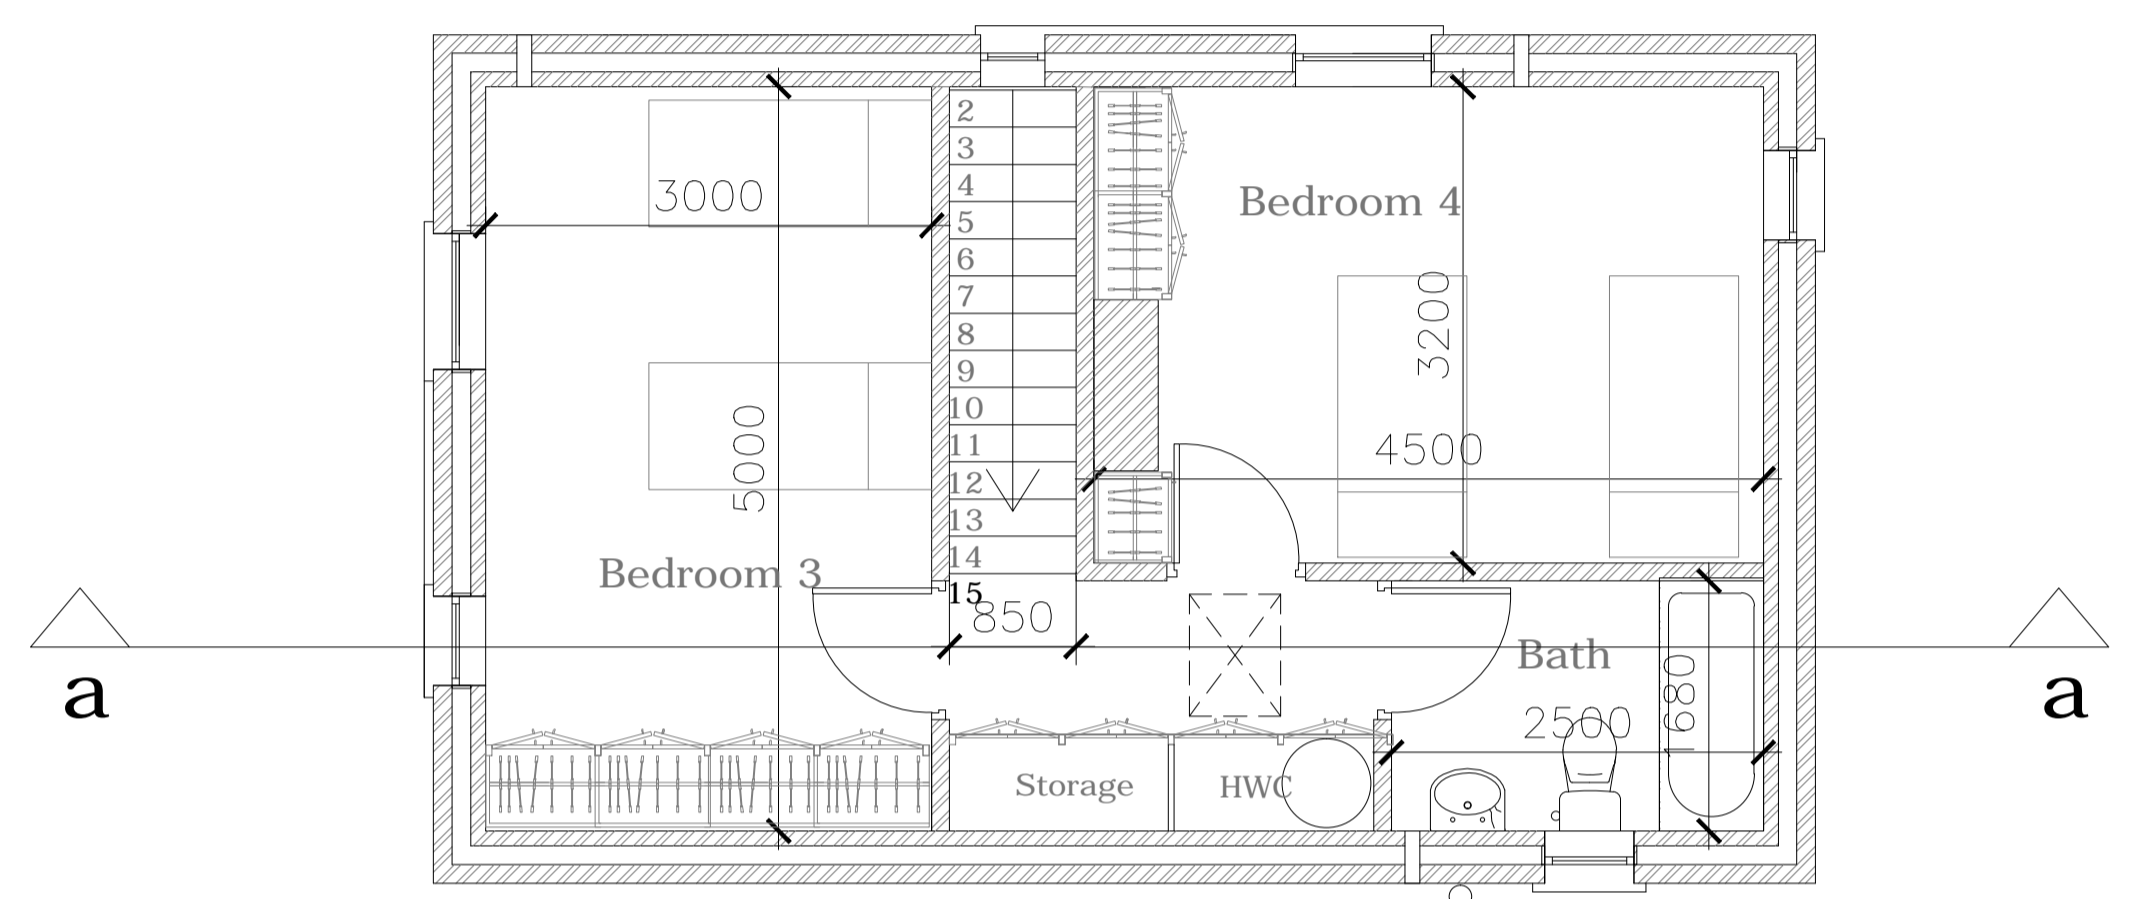

FIRST FLOOR AREA 43M2

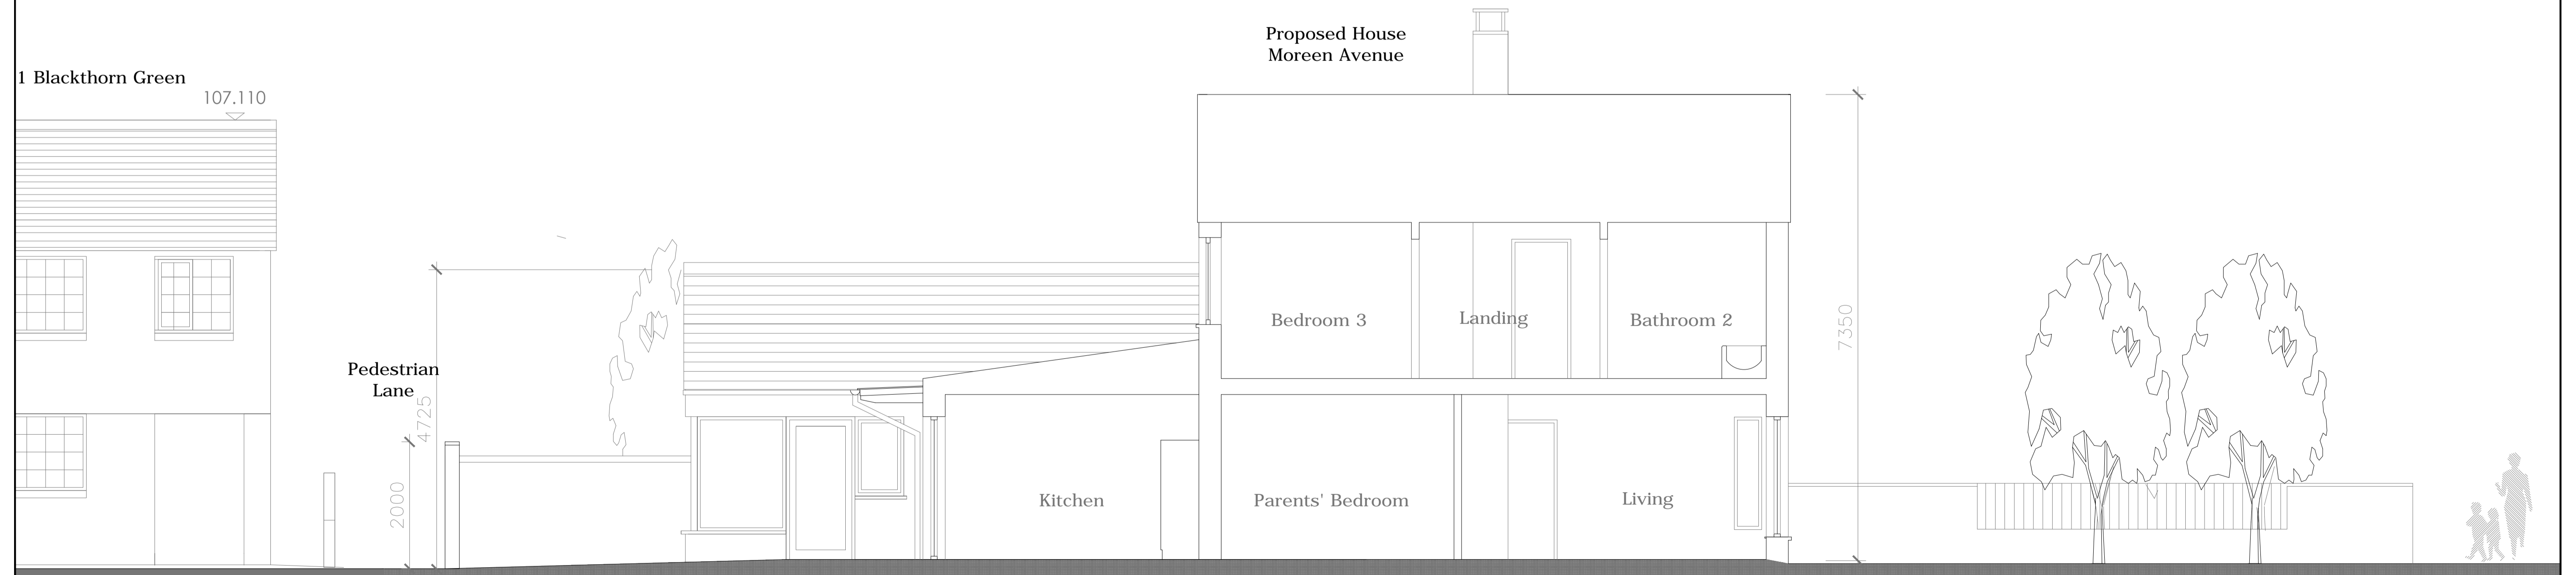

LONGITUDINAL SECTION AA

<small>Do not scale from this Drawing, use figured dimensions only. Check all dimensions on site before commencing work. Report any discrepancies to Architect before proceeding. This Drawing and Designs thereon are copyright of the County Council. ©</small>			Job PROPOSED ACCESSIBLE HOUSE MOREEN AVENUE, SANDYFORD Drg FLOOR PLANS LONGITUDINAL SECTION AA	Scale - 1:50@ A1 Date - Feb 2014 Job No - 1794 Drn. cc Chd.	Status - Part 8 CAD Ref - Drawing 002 Rev -
<small>Includes Ordnance Survey Ireland data reproduced under OSI Licence number 2012/25CCMA/ Dun Laoghaire-Rathdown County Council. Unauthorised reproduction infringes Ordnance Survey Ireland and Government of Ireland copyright. © Ordnance Survey Ireland, 2012</small>				<small>Architects Department County Hall, Marine Road, Dun Laoghaire, Co. Dublin. Phone: (01) 2054700 Fax: (01) 2300391</small>	