


AERIAL SITE LOCATION MAP
ESC 1:1000

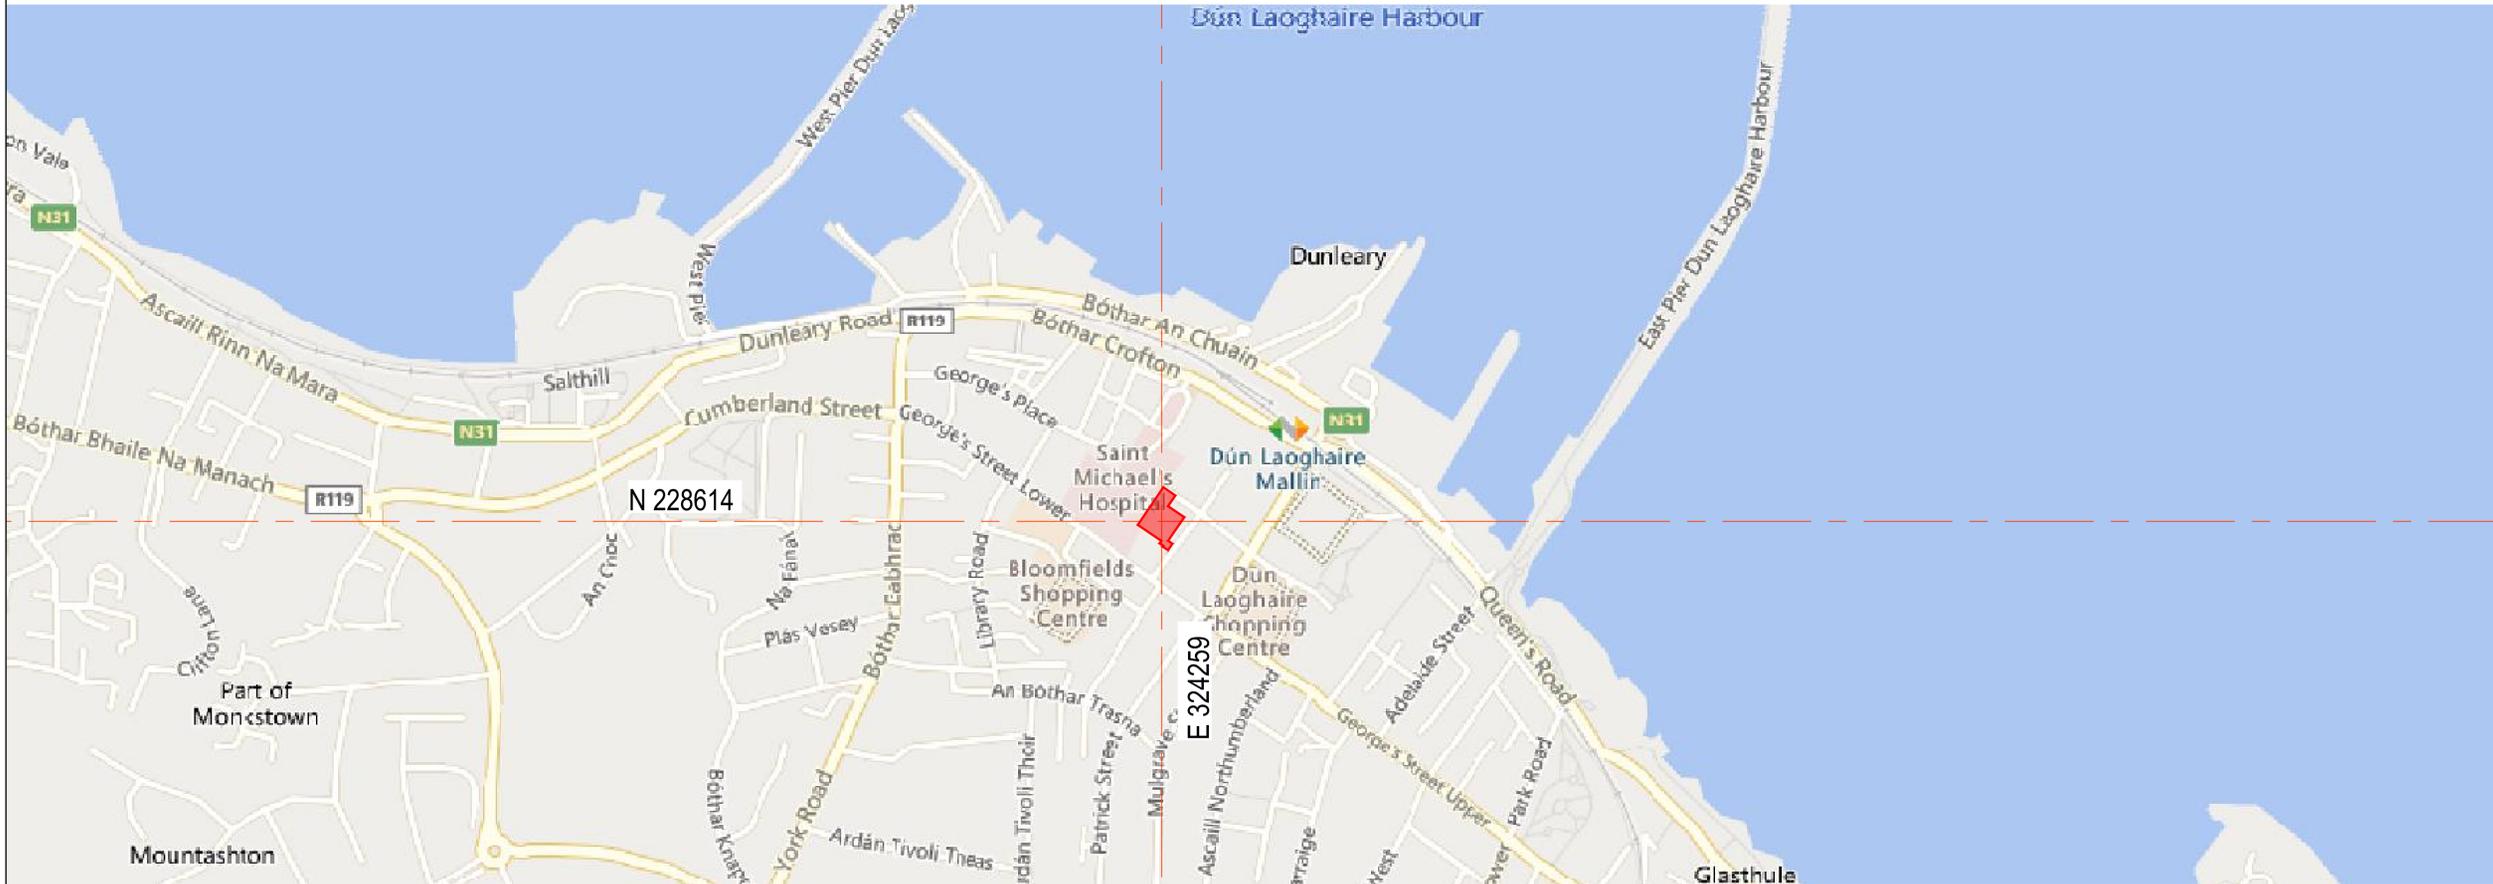

ROAD SITE LOCATION MAP
ESC 1:5000

GENERAL NOTES:

1. THIS DRAWING IS TO BE READ IN CONJUNCTION WITH ALL RELEVANT ARCHITECTS AND ENGINEERS DRAWINGS AND SPECIFICATIONS.
2. DO NOT SCALE THIS DRAWING. ANY AMBIGUITIES, OMISSIONS AND ERRORS ON DRAWINGS SHALL BE BROUGHT TO THE ENGINEERS ATTENTION IMMEDIATELY. ALL DIMENSIONS MUST BE CHECKED / VERIFIED ON SITE.
3. ALL DIMENSIONS ARE IN METRES UNLESS NOTED OTHERWISE.
4. FOR GENERAL NOTES REFER TO DRAWING.

P01 PART 8 PLANNING	23/02/26	KF	PB
Rev.	Description:	Date:	By: Chkd:

Curtins

Civils & Structures • Transport Planning • Environmental • Infrastructure • Geotechnical • Conservation & Heritage • Principal Designer
Birmingham • Bristol • Cambridge • Cardiff • Douglas • Dublin • Edinburgh • Glasgow • Harlow • Leeds • Liverpool • London • Manchester • Nottingham

Status:

PART 8 PLANNING

Client:

**DUN LAOGHAIRE RATHDOWN
COUNTY COUNCIL**

Project:

**HOUSING DEVELOPMENT AT
THE BOYLAN CENTRE**

Dig Title:

SITE LOCATION MAP

Drawn By	Designed By	Checked By
KF	KF	PB
Project No	Date	Scales @ A1
	23/02/26	1:200

Project Code - Originator - Function - Spatial - Form - Discipline - Number	Revision
088035 - CUR - XX - XX - DR - C - 90001	P01

ID:\FS-1\p088035-0301 - Boylan Centre, Dun Laoghaire\0320\Delivery\0308-CAD\061