



Site Section B B  
Scale 1:250

LEGEND

- 01 Selected Brickwork
- 02 Selected Rendered Wall
- 03 Selected Stone/ Concrete Slab Course
- 04 Selected Aluclad External Doors
- 05 Selected Aluclad Windows
- 06 Selected Metal/ Masonry Coping
- 07 Powder Coated Metal Balcony
- 08 Selected Metal Roof
- 09 Powder Coated Metal Gates
- 10 Intensive Green Roof
- 11 Powder Coated Metal Screen
- 12 Photovoltaic Cells
- 13 Powder Coated Railing
- 14 Rendered Masonry Boundary Wall
- 15 Existing Building Line & Ground Level

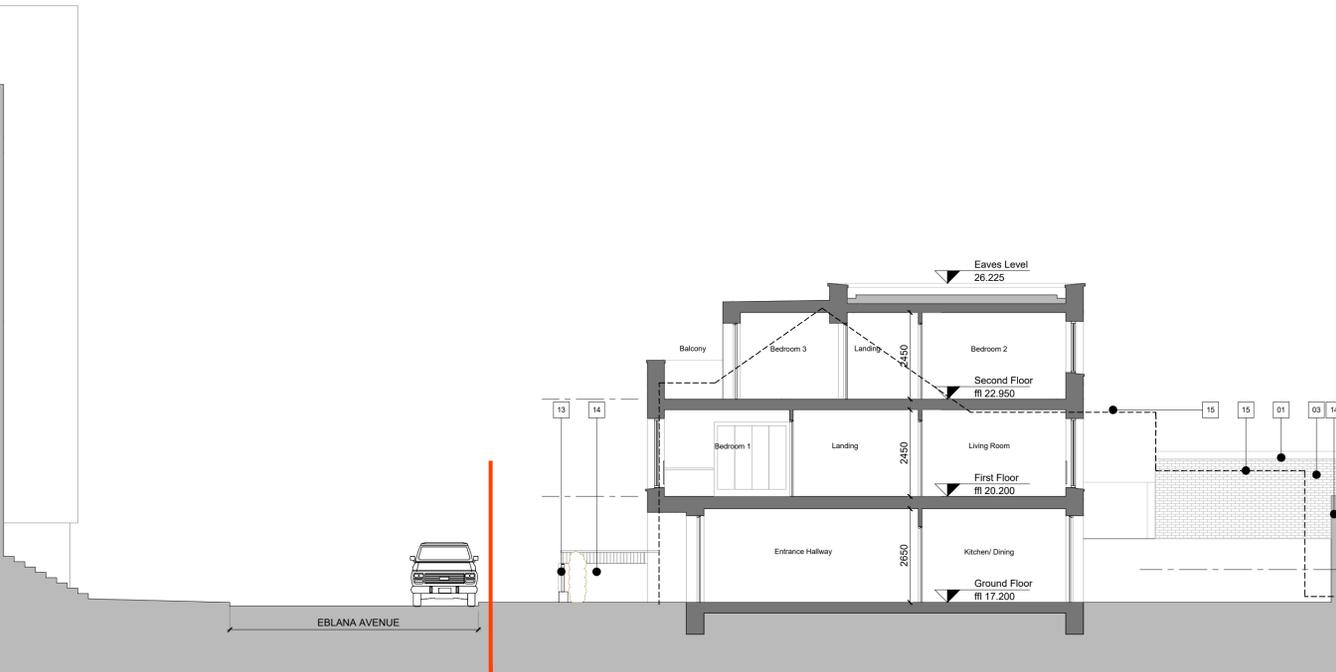

Site Section B B  
Scale 1:100

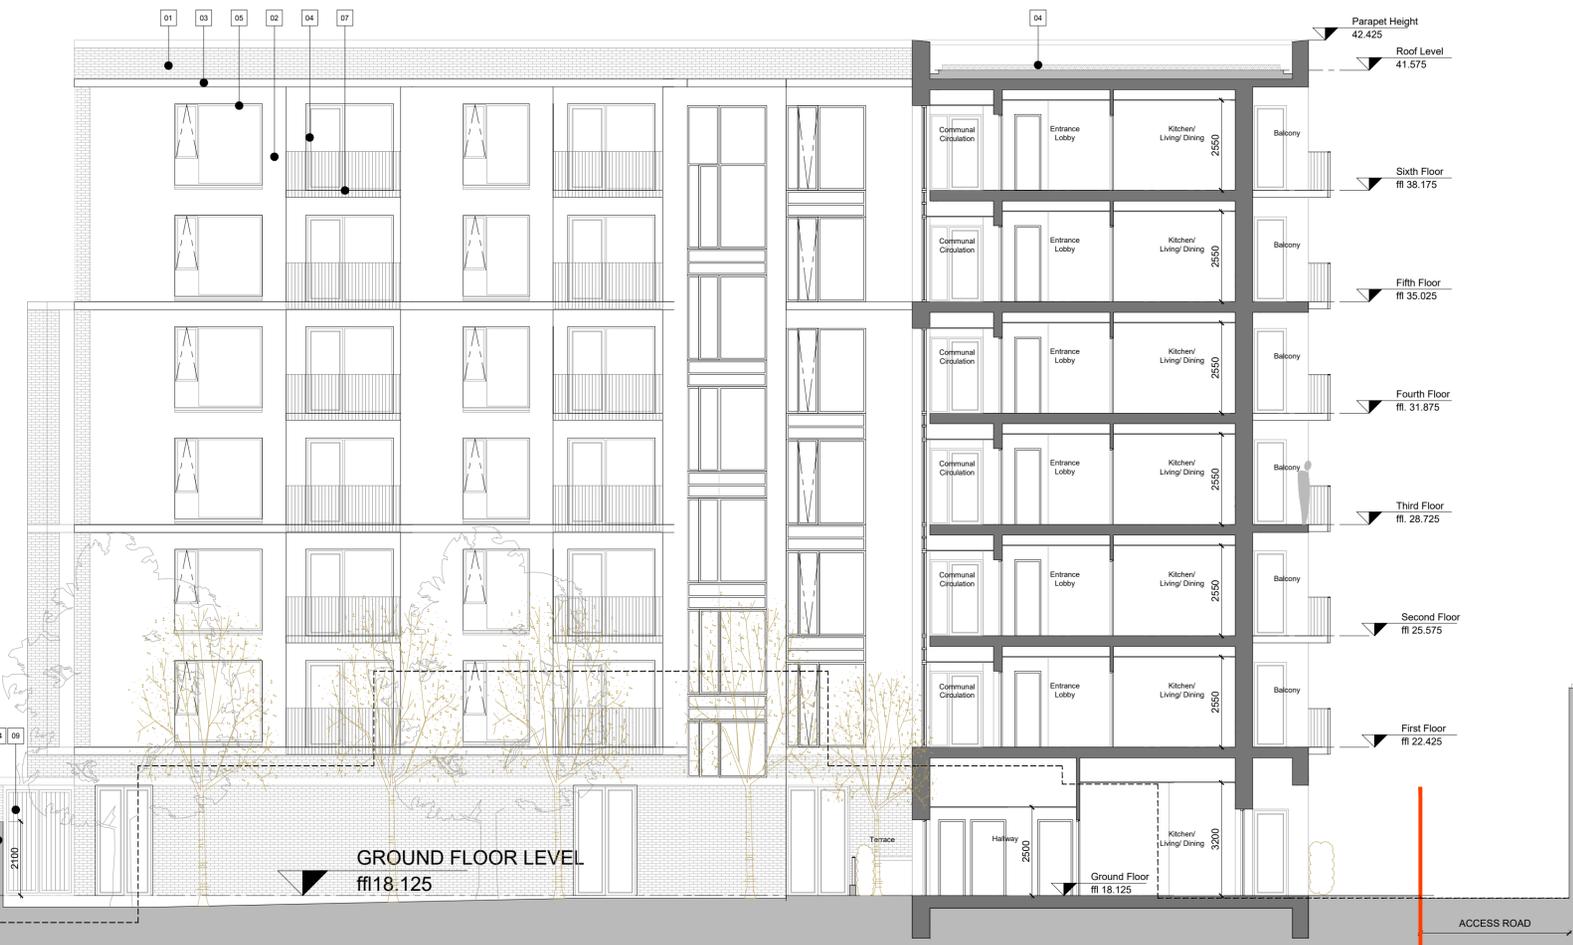

Rev.	Date	Drawn	Description

Do not scale from this Drawing, use figured dimensions only. Check all dimensions on site before commencing work. Report any discrepancies to Architect before proceeding. This Drawing and Designs thereon are copyright of the County Council. ©

LEGEND

- Site Boundary
- - - - Existing Ground Level and Building Cut Line



Job	The Boylan Centre	Scale @ A1	1:100 1:1000	Status	PLANNING
Date	NOV 2025	Rev.			
Job No.	1901	CAD Ref.	1901-DLR-XX-XX-DR-A-0300		
Drn.	Chd				
Architects Department	County Hall, Marine Road, Dun Laoghaire, Co. Dublin.				
Phone	(01)2054700	Fax	(01)2300391		