



GENERAL NOTES:

1. THIS DRAWING IS TO BE READ IN CONJUNCTION WITH ALL RELEVANT ARCHITECTS AND ENGINEERS DRAWINGS AND SPECIFICATIONS.
2. DO NOT SCALE THIS DRAWING. ANY AMBIGUITIES, OMISSIONS AND ERRORS ON DRAWINGS SHALL BE BROUGHT TO THE ENGINEERS ATTENTION IMMEDIATELY. ALL DIMENSIONS MUST BE CHECKED / VERIFIED ON SITE.
3. ALL DIMENSIONS ARE IN METRES UNLESS NOTED OTHERWISE.
4. FOR GENERAL NOTES REFER TO DRAWING.

NOTES

1. LEVELS ARE IN METRES & ARE RELATED TO ORDNANCE DATUM.
2. SETTING OUT DETAILS TO BE AGREED WITH EMPLOYER'S REPRESENTATIVE.
3. ALL ROAD MARKINGS & SIGNAGE TO BE IN ACCORDANCE WITH TRAFFIC SIGNS MANUAL.
4. ALL SIGNS TO BE INSTALLED ON A CRANKED POLE TO THE BACK OF FOOTPATH UNLESS OTHERWISE AGREED WITH ENGINEERS' REPRESENTATIVE.
5. TRAFFIC SIGNS TO BE INSTALLED IN SUCH A WAY AS TO ENSURE A LATERAL CLEARANCE OF 0.45m DISTANCE FROM THE OUTSIDE EDGE OF THE SIGN FACE TO THE ROADSIDE KERB.
6. ALL TRAFFIC SIGNS TO BE MOUNTED ON POLES TO ENSURE A MINIMUM HEAD CLEARANCE OF 2.5m UNLESS SPECIFIED OTHERWISE.
7. REFER TO SPECIFICATION APPENDICES 12/1 AND 12/3.

LEGEND

-  SITE SUBJECT TO PLANNING APPLICATION
-  PROPOSED BUILDINGS

P01	PART 8 PLANNING	23/02/26	KF	PB
Rev:	Description:	Date:	By:	Chkd:

Curtins

Civils & Structures • Transport Planning • Environmental • Infrastructure • Geotechnical • Conservation & Heritage • Principal Designer
Birmingham • Bristol • Cambridge • Cardiff • Douglas • Dublin • Edinburgh • Glasgow • Kildare • Leeds • Liverpool • London • Manchester • Nottingham

Status:

PART 8 PLANNING

Client:

**DUN LAOGHAIRE RATHDOWN
COUNTY COUNCIL**

Project:

**HOUSING DEVELOPMENT AT
THE BOYLAN CENTRE**

Dig Title:


**PROPOSED ROAD & FOOTPATH
MARKINGS**

Drawn By	KF	Designed By	KF	Checked By	PB
----------	----	-------------	----	------------	----

Project No	Date	23/02/26	Scales @ A1	1:100
------------	------	----------	-------------	-------

Project Code - Originator - Function - Spatial - Form - Discipline - Number	Revision
---	----------

088035 - CUR - 00 - XX - DR - C - 94002 P01

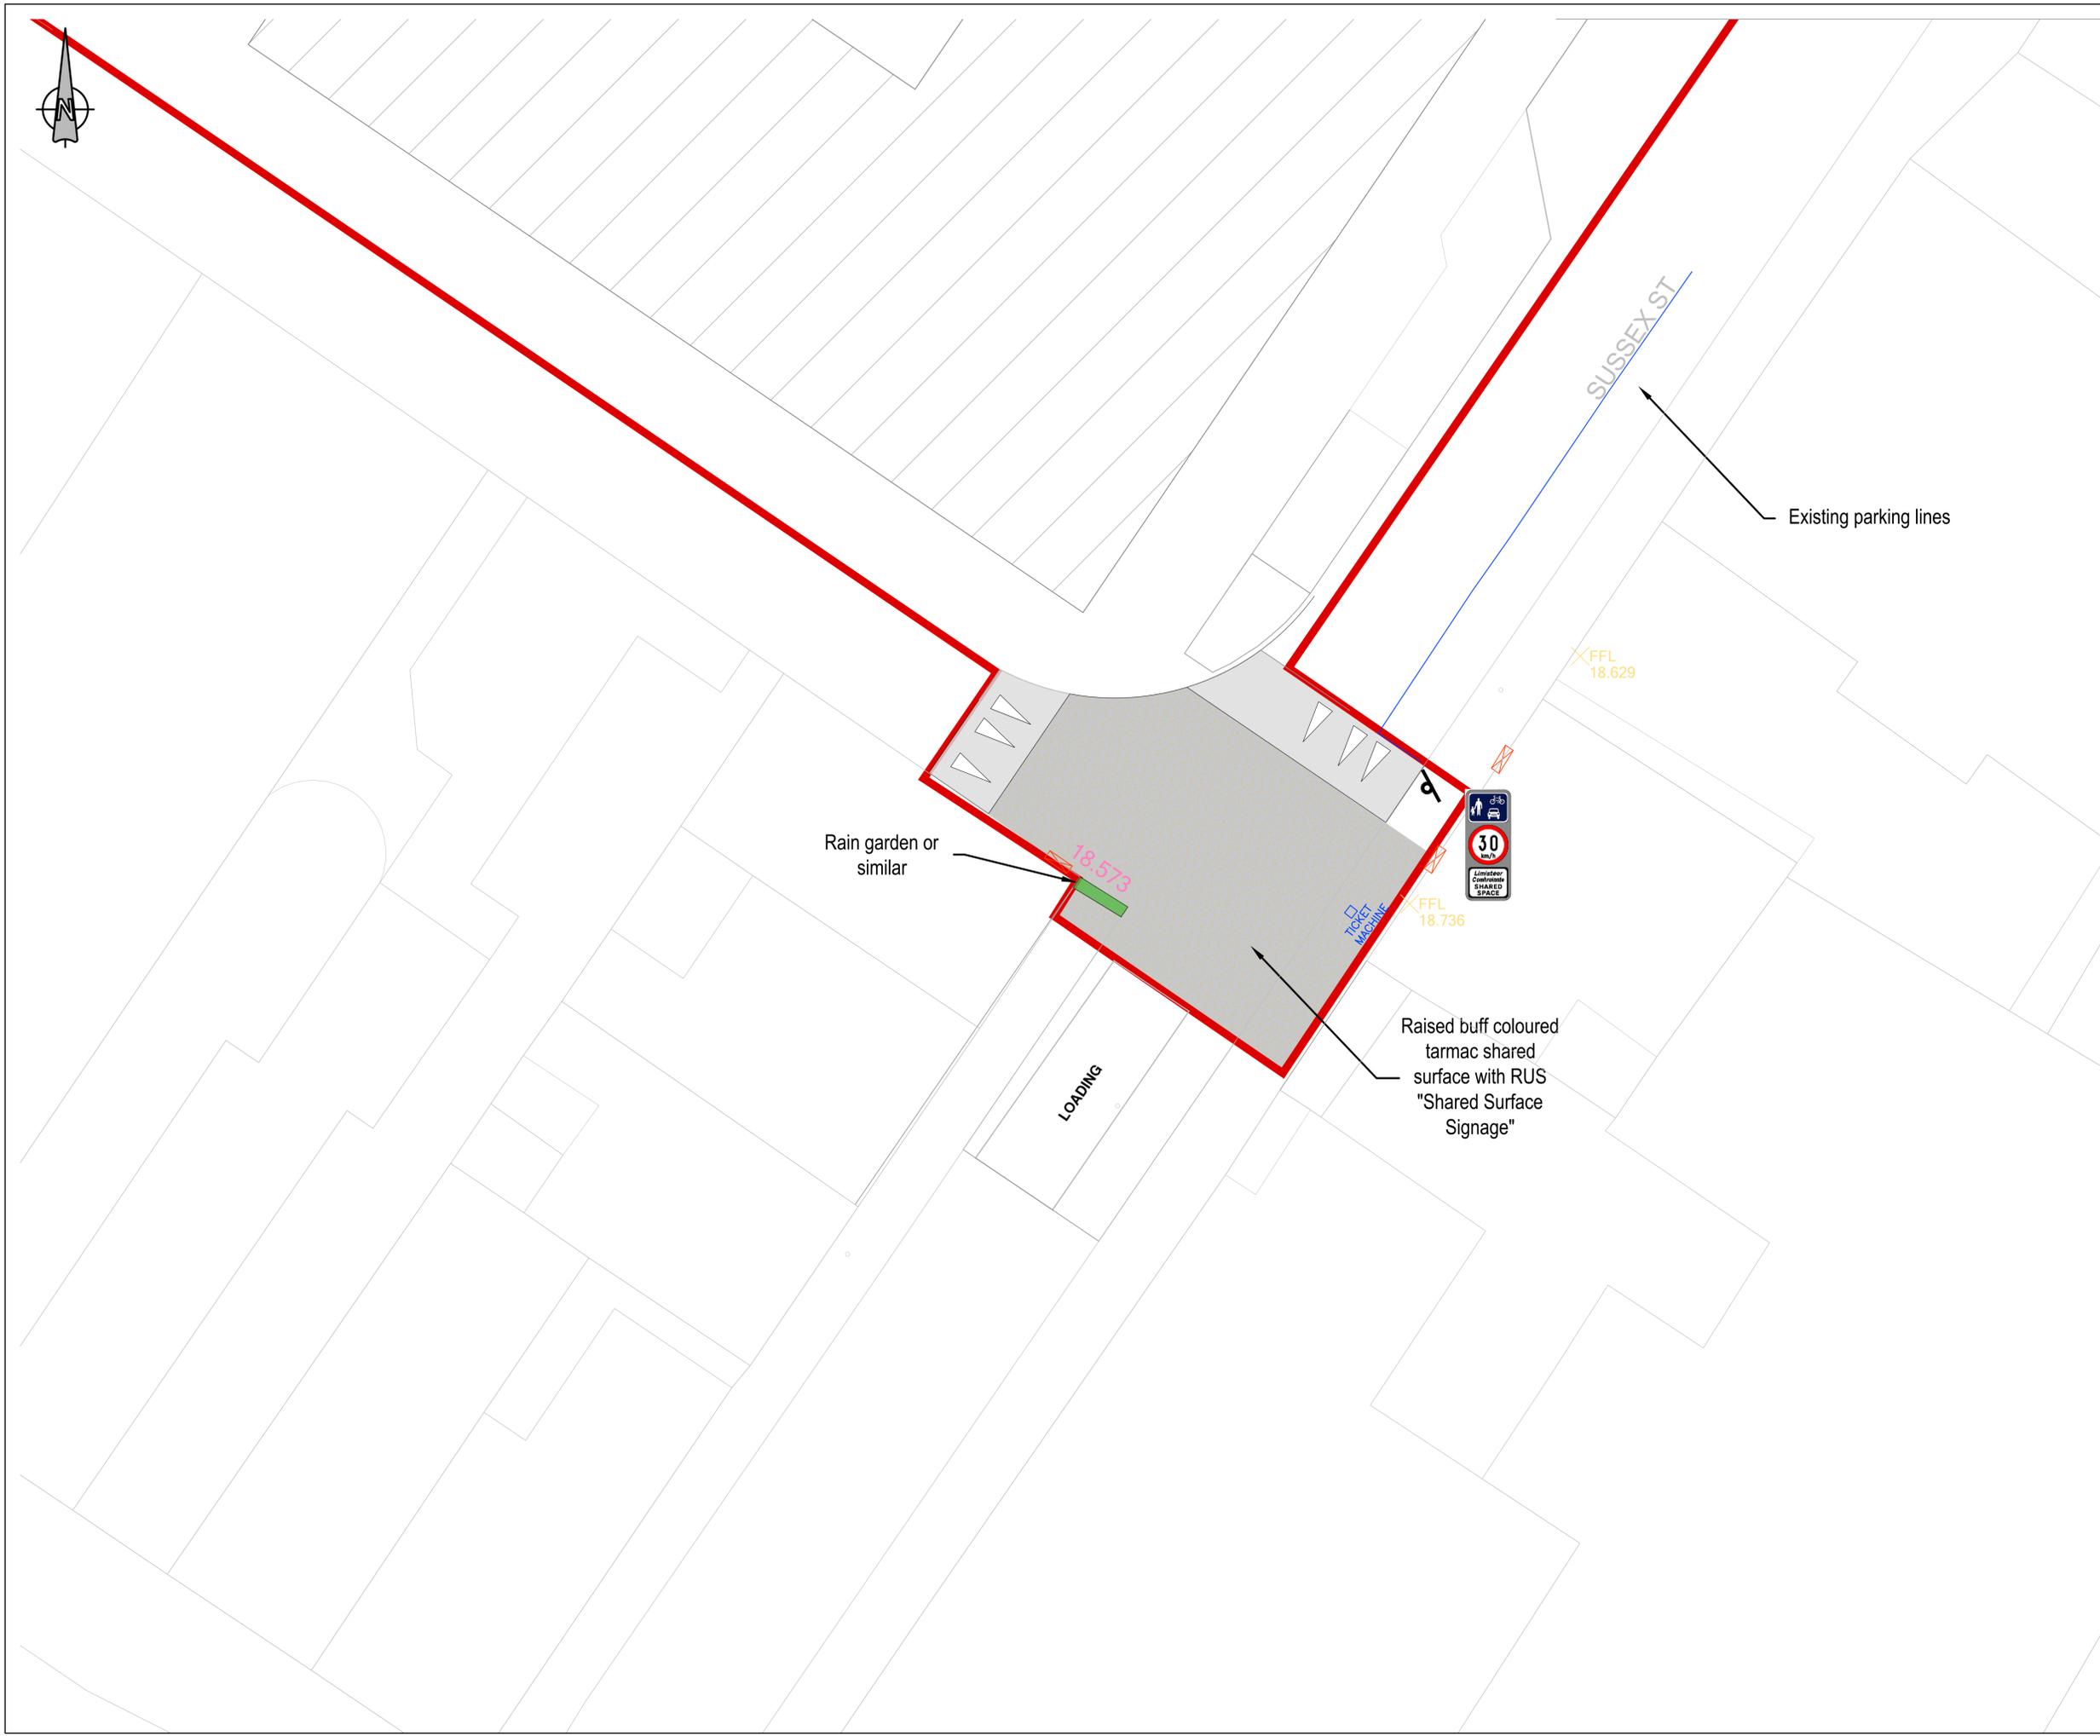

I:\D\F\1\Projects\088035 - CUR - 00 - XX - DR - C - 94002 - Boylan Centre - Dun Laoghaire\03.2\Delivery\0308-CAD\DWG