


BOUNDARY TYPE 2 █ Gas Cylinder Fire Wall
BOUNDARY TYPE 3 █ Full Height Blockwall
BOUNDARY TYPE 5 █ Concrete Post and Timber Panel Wall

Temporary Boundary Wall Treatment - 1:25

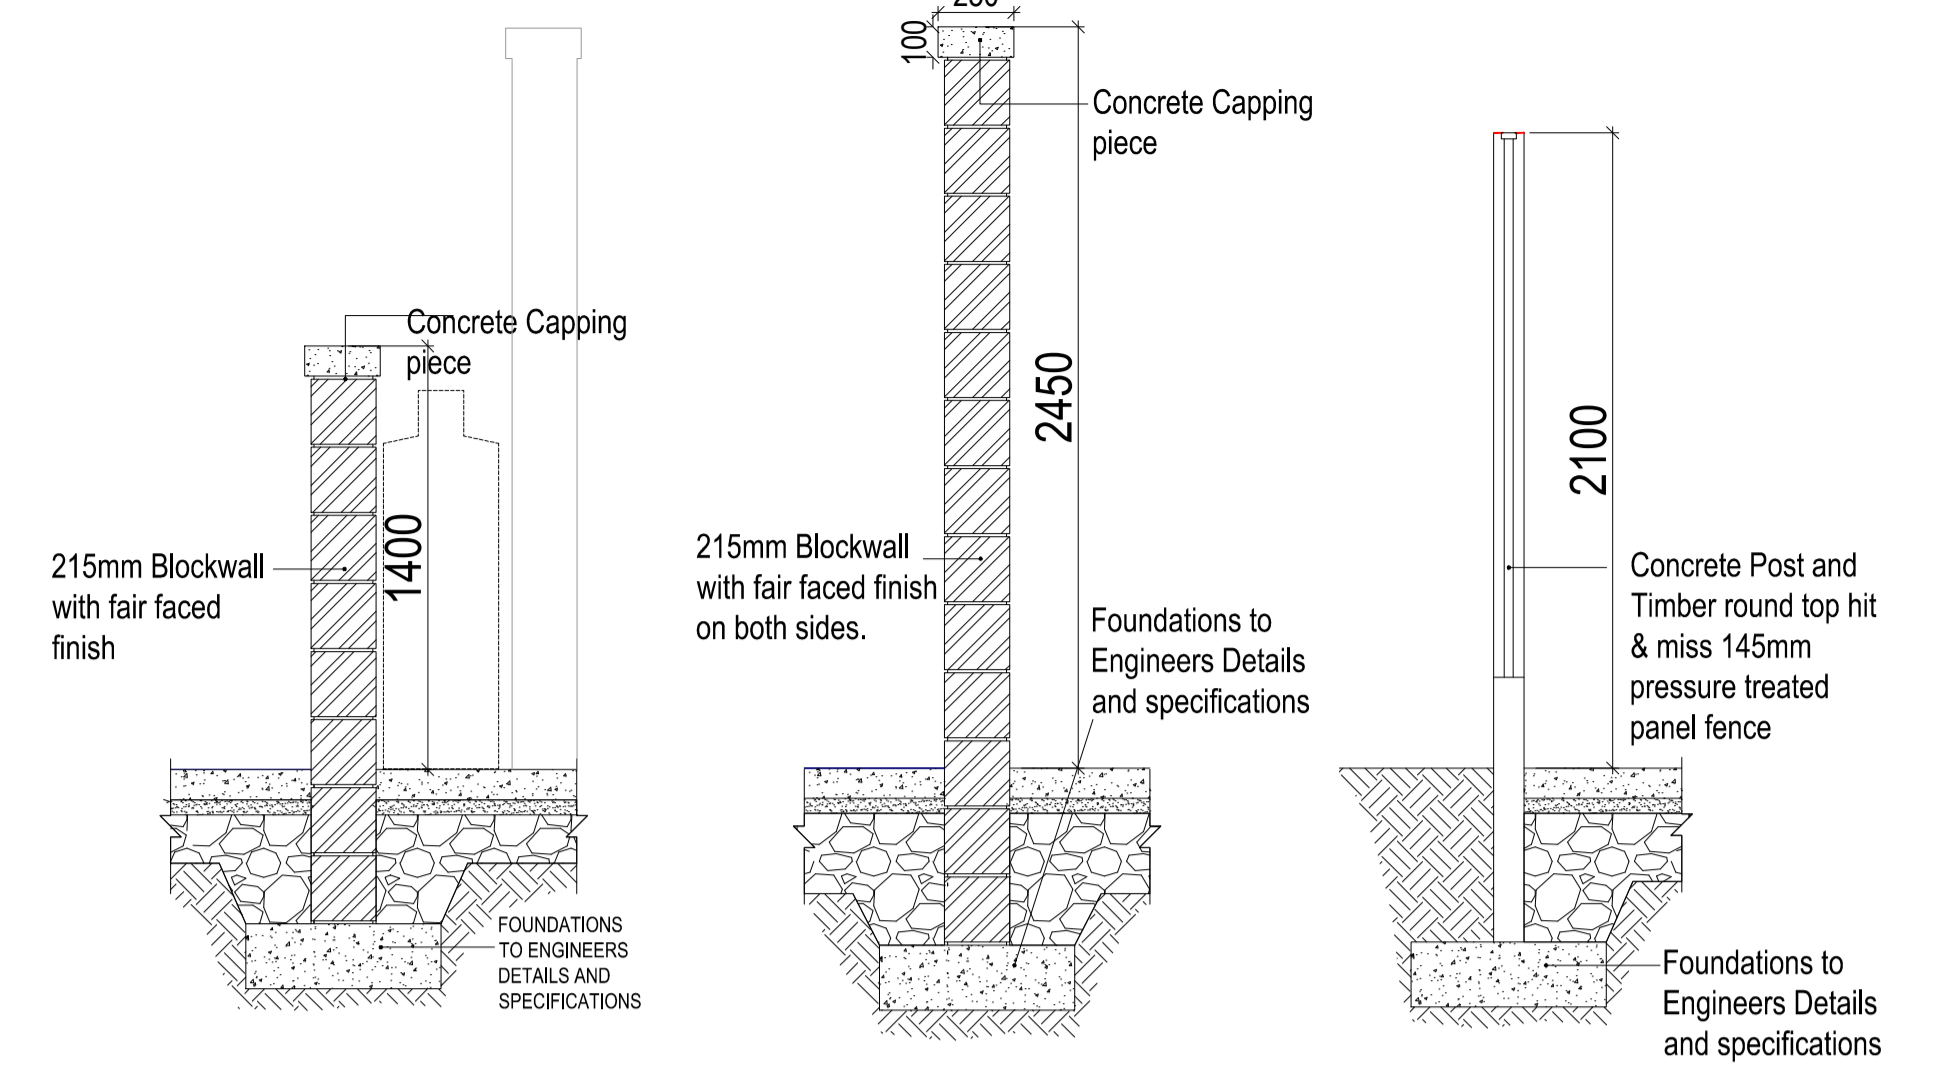

Proposed Temporary Site Plan
1:200