



PROPOSED SITE SECTION AA - 1:150




Proposed Site Plan
1:200

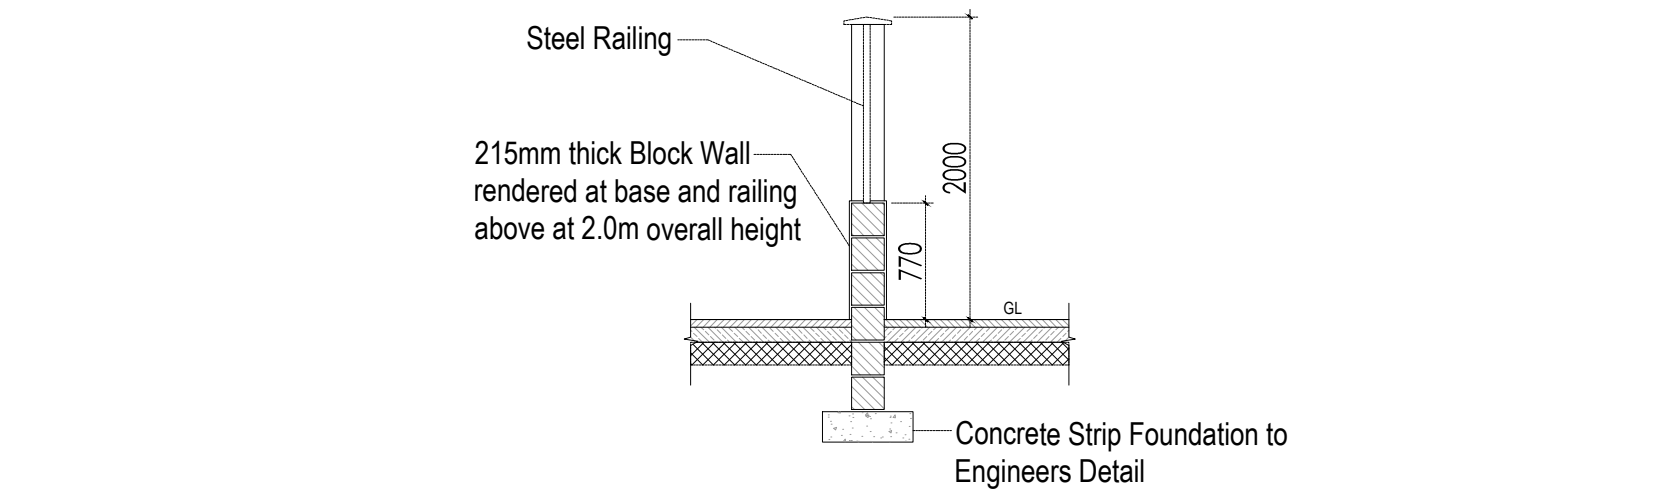


Proposed Boundary Wall with Railing Detail - TYPE 1

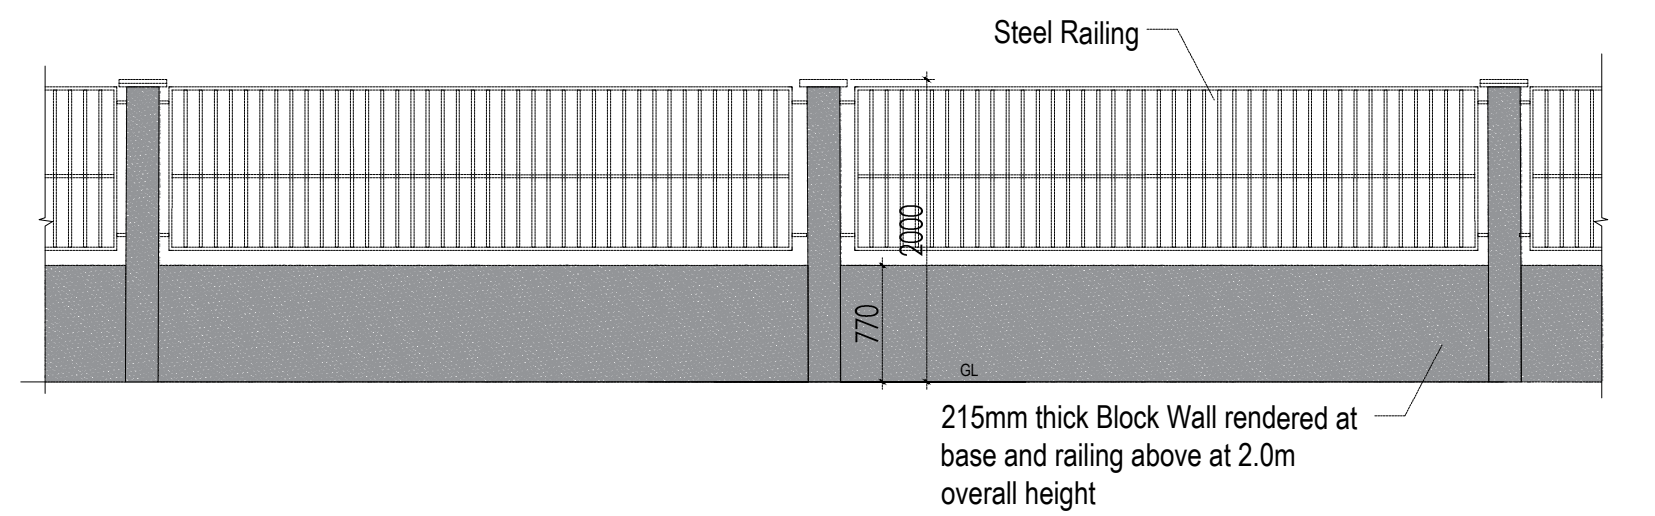

Proposed Boundary Wall with Railing Elevation - TYPE 1

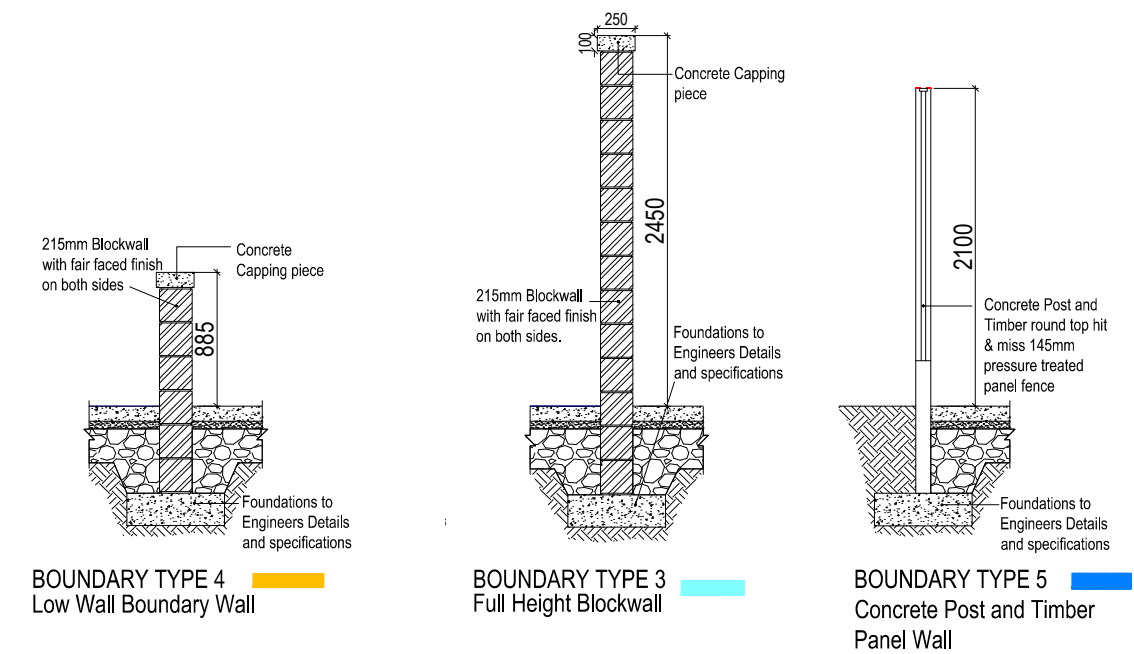

Boundary Wall Treatments 1:50

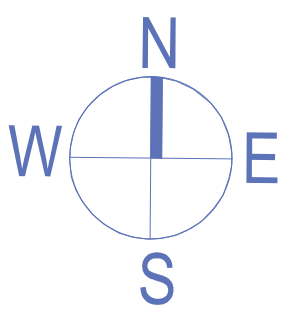

Legend

----- All existing buildings - day-houses, portacabins, sheds, garages to be removed from site to accommodate purpose built new design of TAU Group Housing Scheme.