
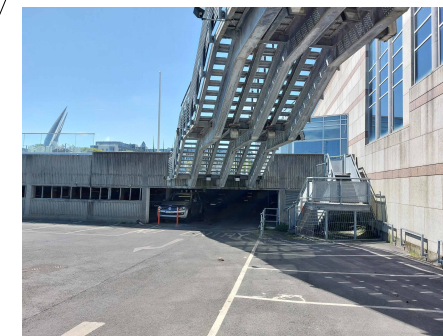
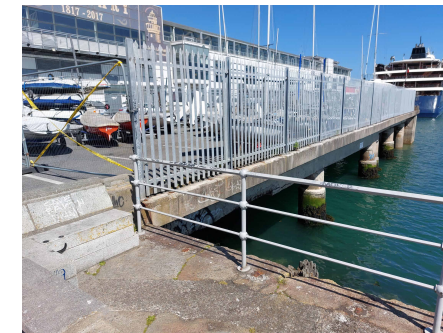
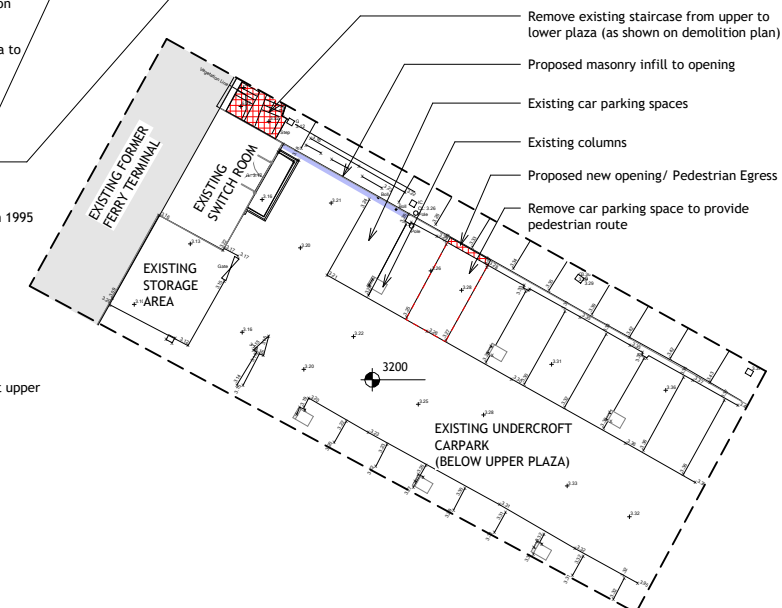


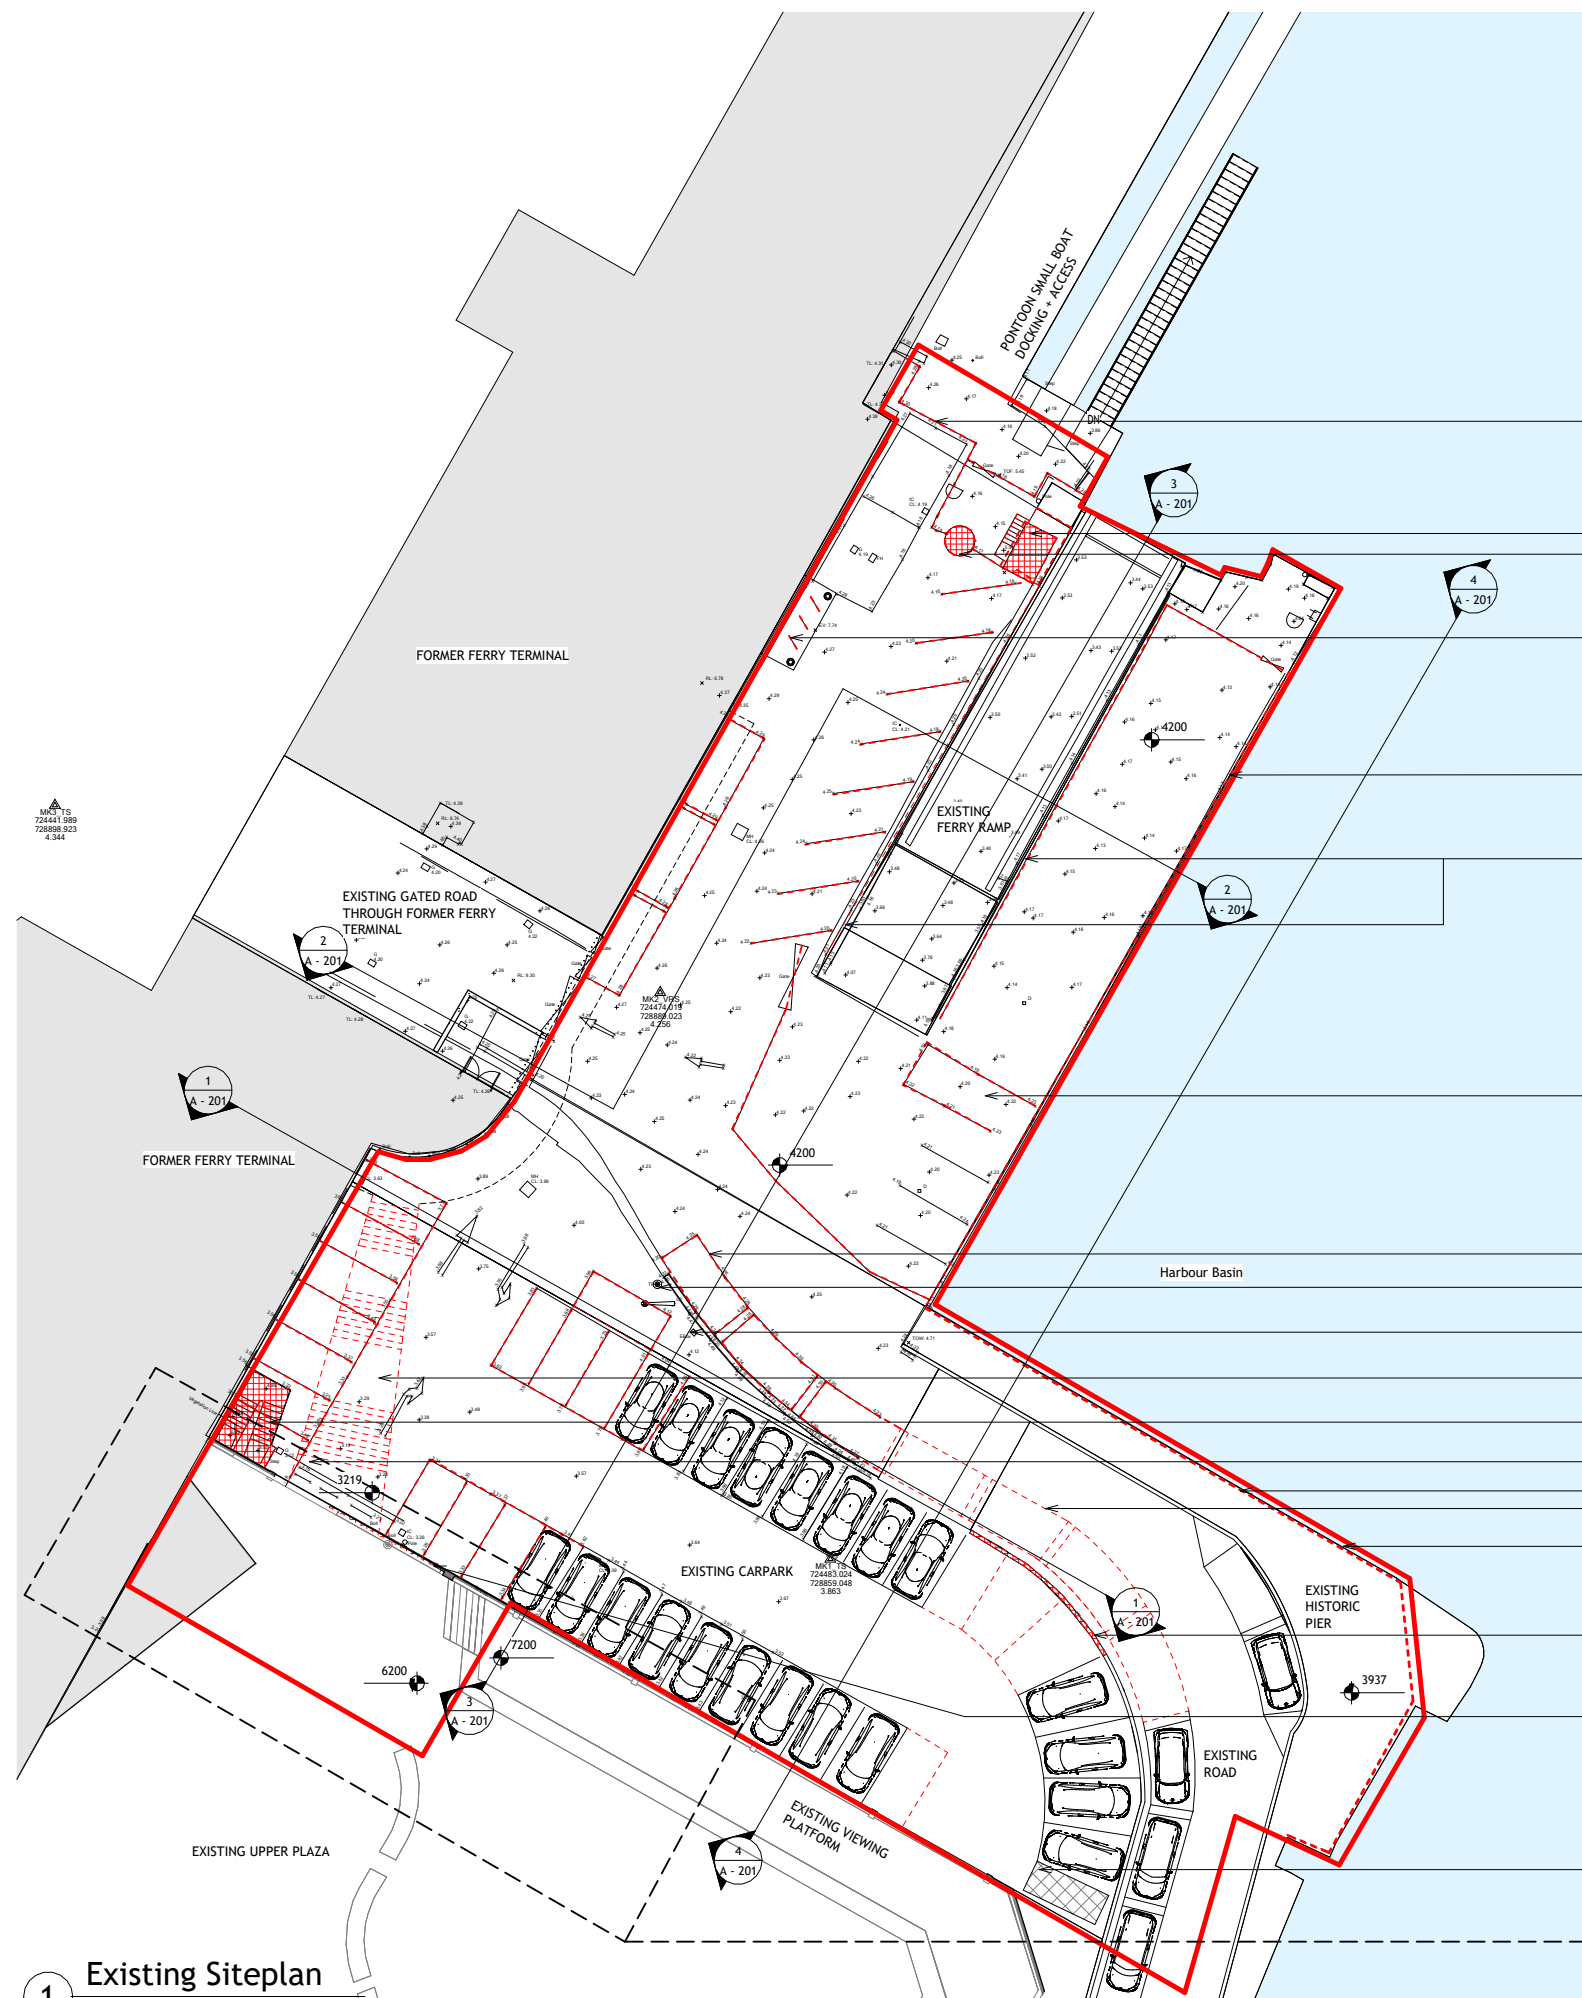

NOTES:

Legend

 Site Boundary Structure Demolition

--- Demolition

KEY PLAN: NOT TO SCALE

SCALE BAR:

0 2000 4000 10000

SCALE: 1:200

NORTH:



dlr Architects
County Hall, Marine Road, Dún Laoghaire,
Co. Dublin, A96 K6C9
(01) 2300391 www.dlrcoco.ie

© The National Mapping Division of Tailte Éireann, 2025
All rights reserved. Licence Agreement/ CYAL50441399
Dun Laoghaire-Rathdown County Council, 2025

[illegible]

PROJECT:
Cruise Passenger Plaza Realignment
St Michael's Pier, Harbour Road,
Dun Laoghaire, Co. Dublin, Ireland

SCALE AT A1:	CHK: SM	APP: SC
As indicated	DES: AC	DRW: AC

DATE:
08/09/2026

DRAWING TITLE:
Existing Siteplan

DRAWING NUMBER:

Project	Originator	Volume	Level	Type	Role - Number
2007 - DLR - 77 - 77 - DR - A - 101					

STATUS:	REV: C
---------	--------