


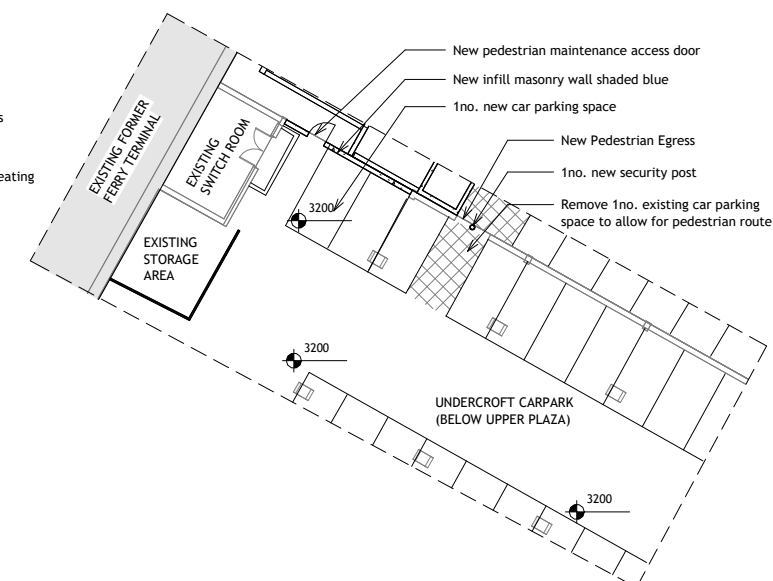

NOTES:

Legend

 Site Boundary

KEY PLAN: NOT TO SCALE

SCALE BAR:
0 2000 4000 10000
SCALE: 1:200

NORTH:



dlr Architects
County Hall, Marine Road, Dún Laoghaire,
Co. Dublin, A96 K6C9
(01) 2300391 www.dlrcoco.ie

© The National Mapping Division of Tailte Éireann, 2025
All rights reserved. Licence Agreement/ CYAL50441399
Dun Laochaire-Rathdown County Council, 2025

[illegible]

PROJECT:
Cruise Passenger Plaza Realignment
St Michael's Pier, Harbour Road,
Dun Laoghaire, Co. Dublin, Ireland

SCALE AT A1:	CHK: SM	APP: SC
As indicated	DES: AC	DRW: AC

DATE:	08/09/2026
DRAWING TITLE:	Proposed Siteplan

DRAWING NUMBER:						(Revit Sheet Number)
Project	Originator	Volume	Level	Type	Role - Number	
2007 - DLR - ZZ - ZZ - DR - A						110
STATUS:						REV:
CC						A