




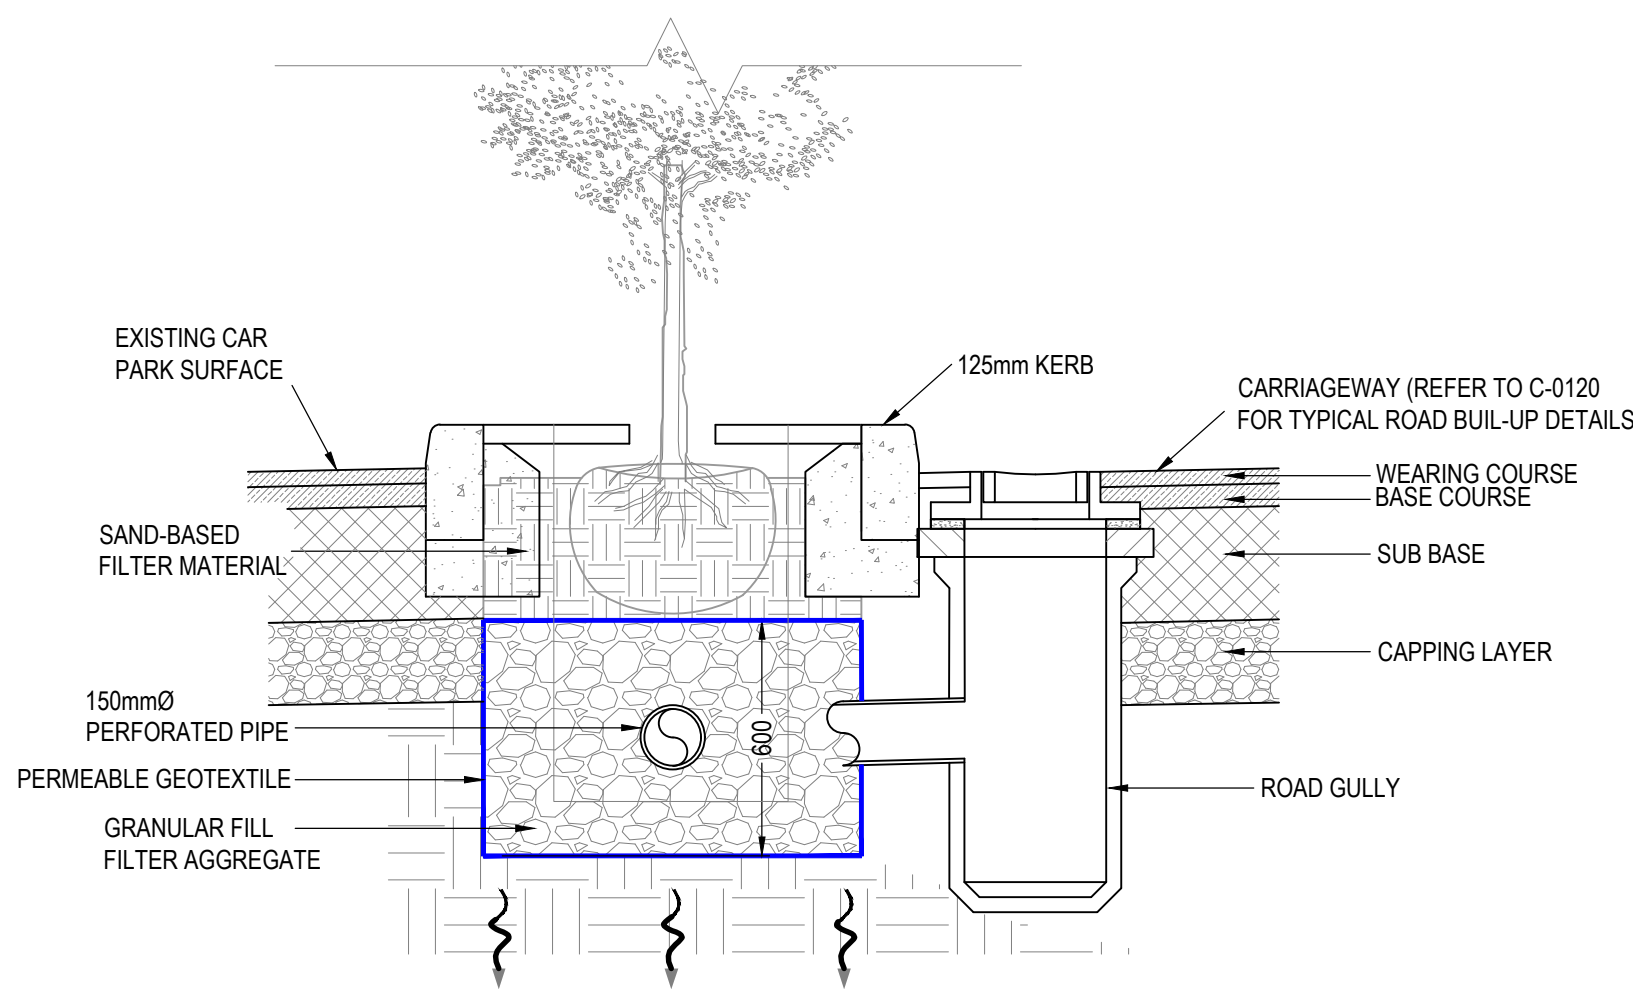


TYPICAL FILTER DRAIN BENEATH PLANTER
SCALE 1:20

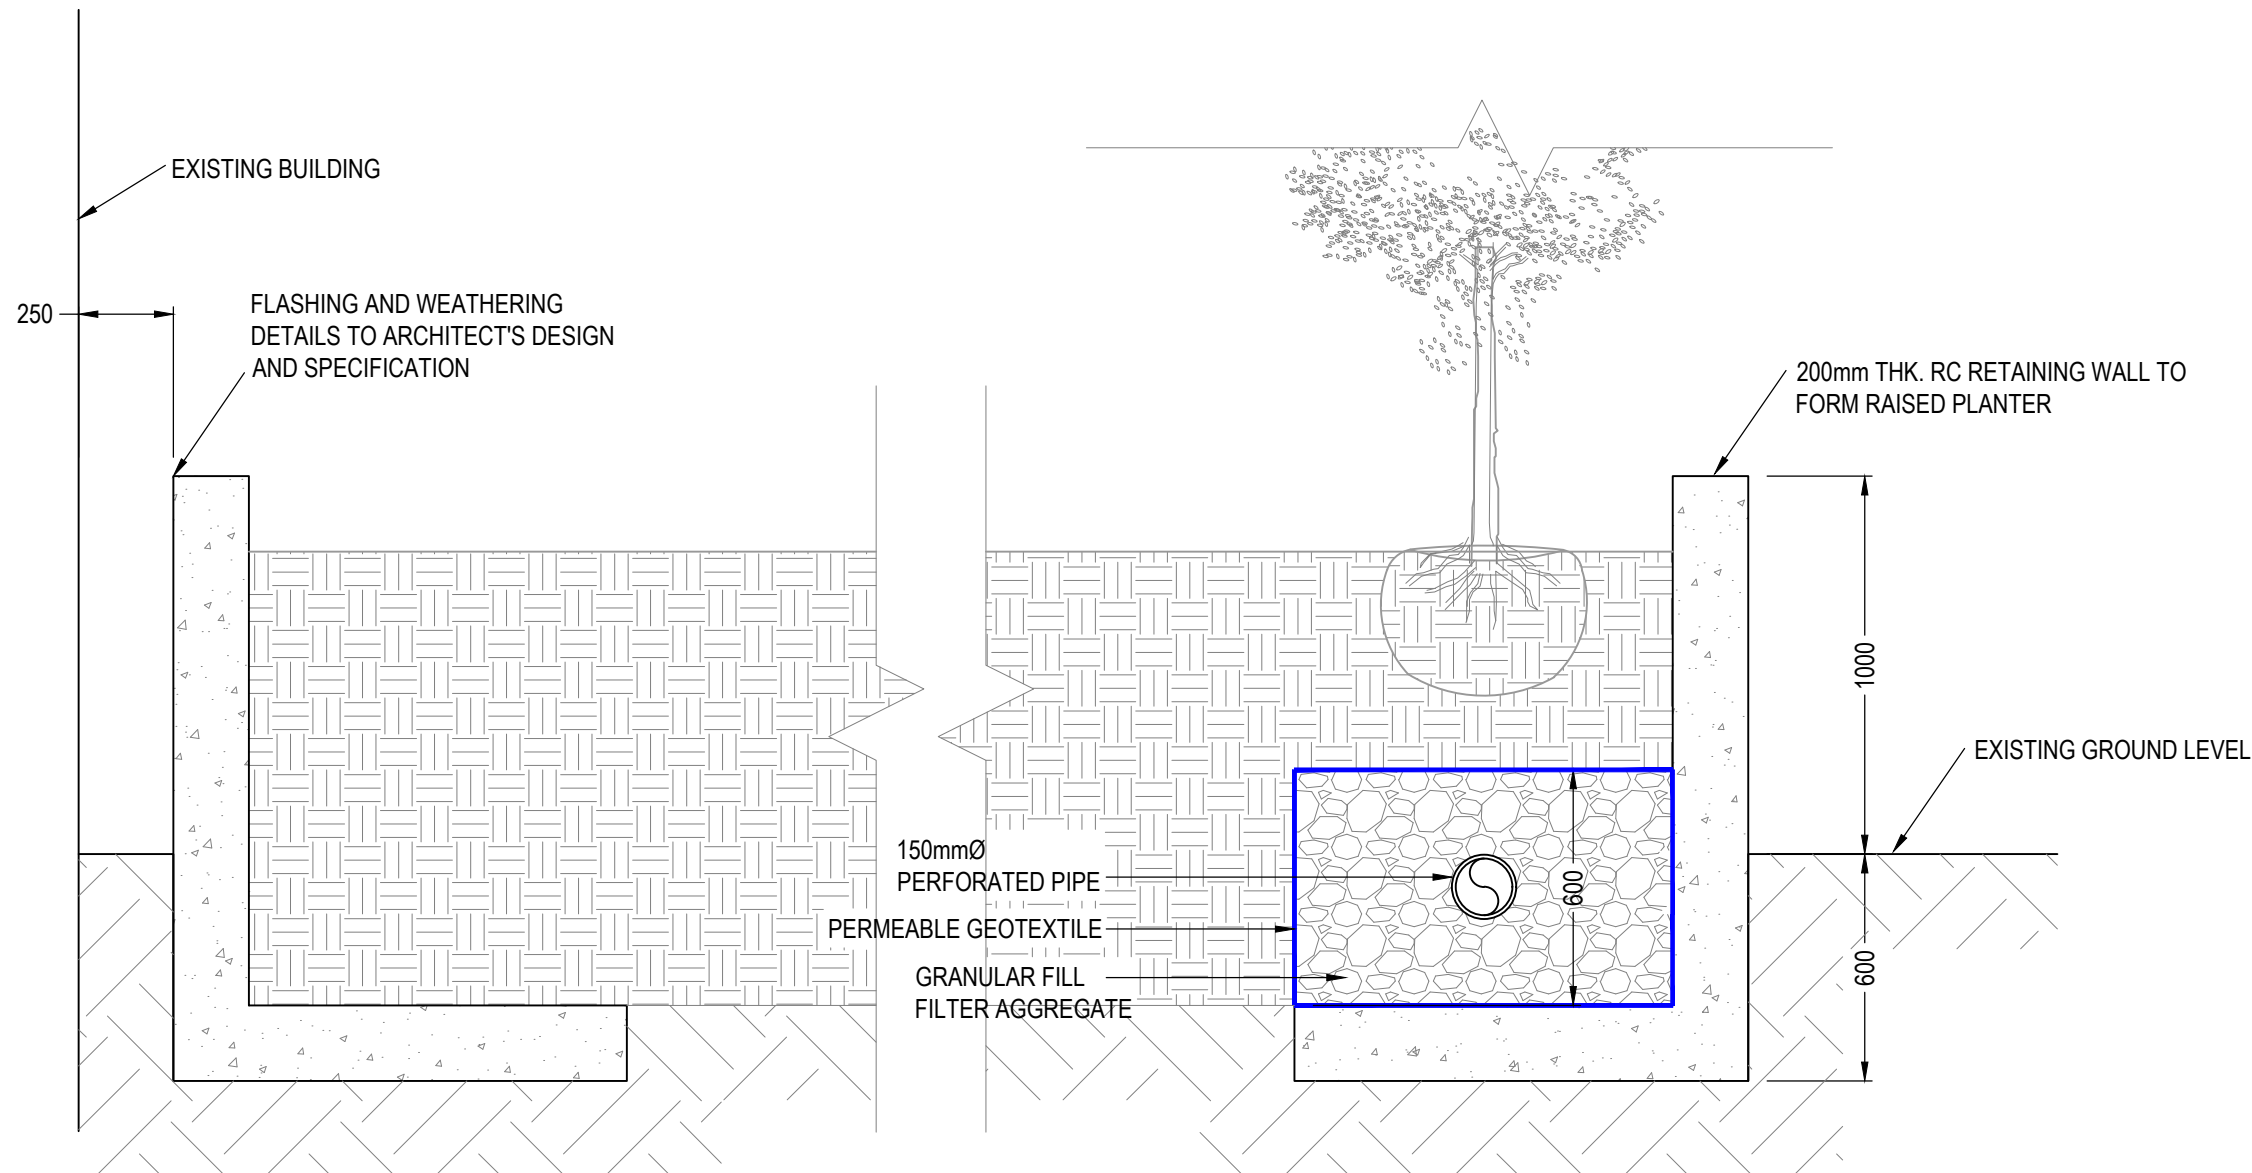


TYPICAL SECTION THROUGH RAISED PLANTER
SCALE 1:20

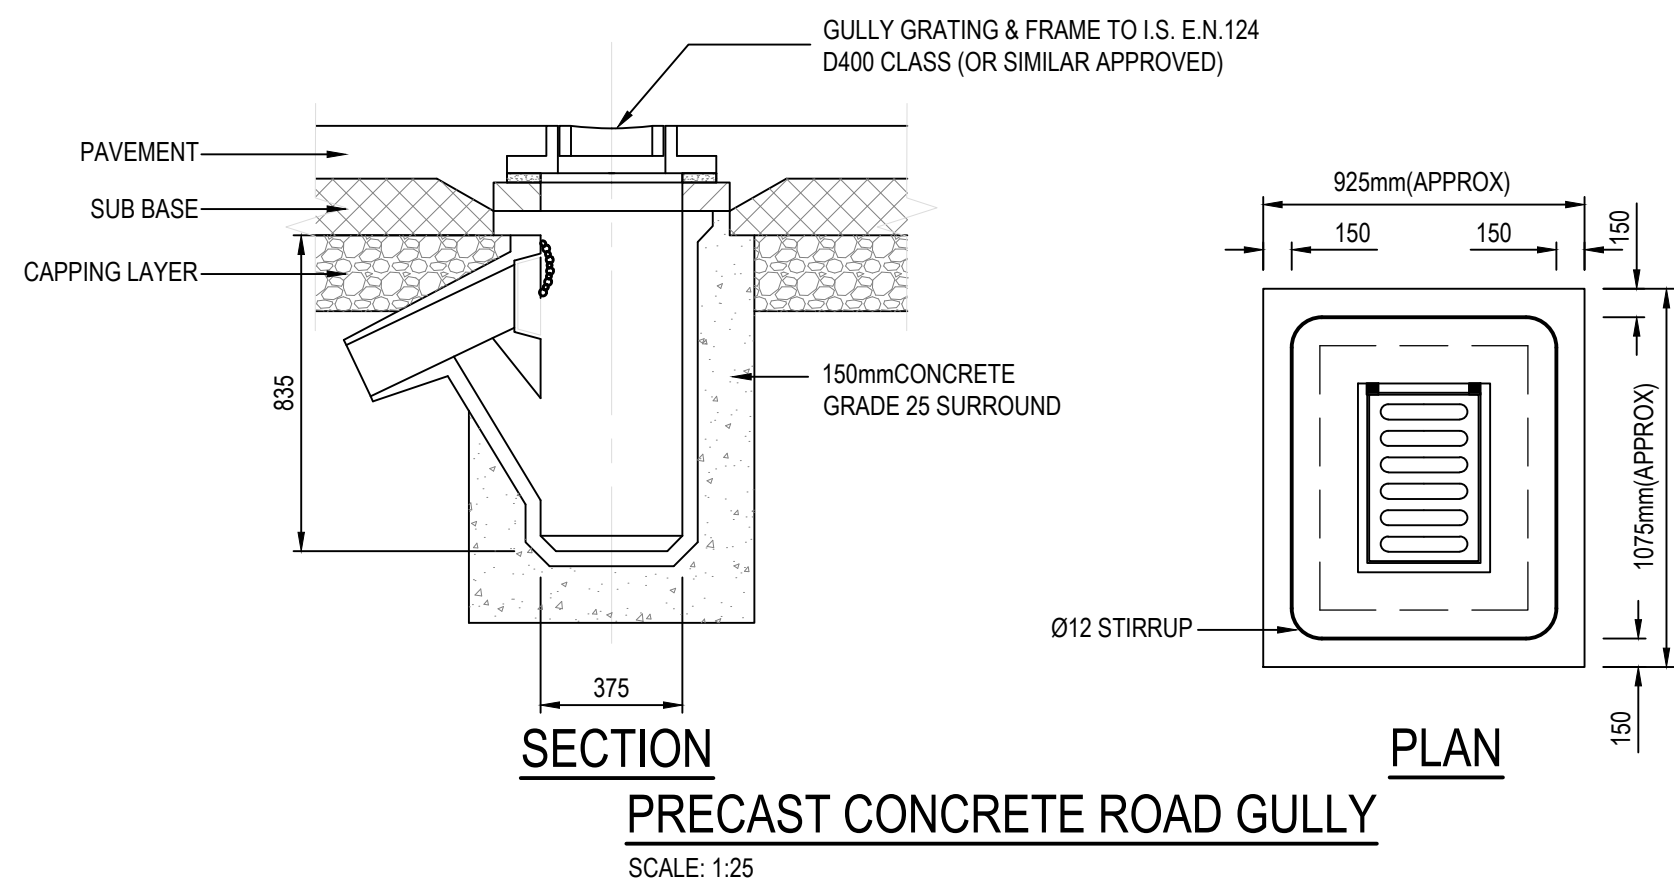


!NOTE
FOR PROPOSED RAISED COLOURED SURFACING
ALLOW FOR ADDITIONAL 75mm OF SURFACE
COURSE WITH SETTING OUT

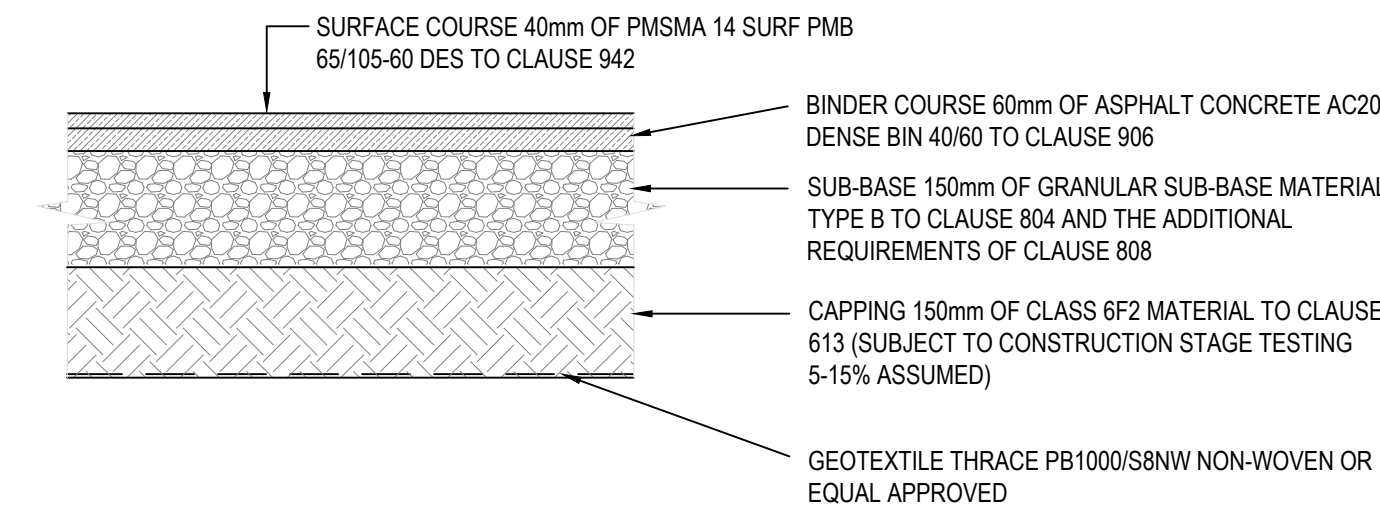


1 TYPICAL NEW INTERNAL ROAD DETAIL
SCALE: 1:25

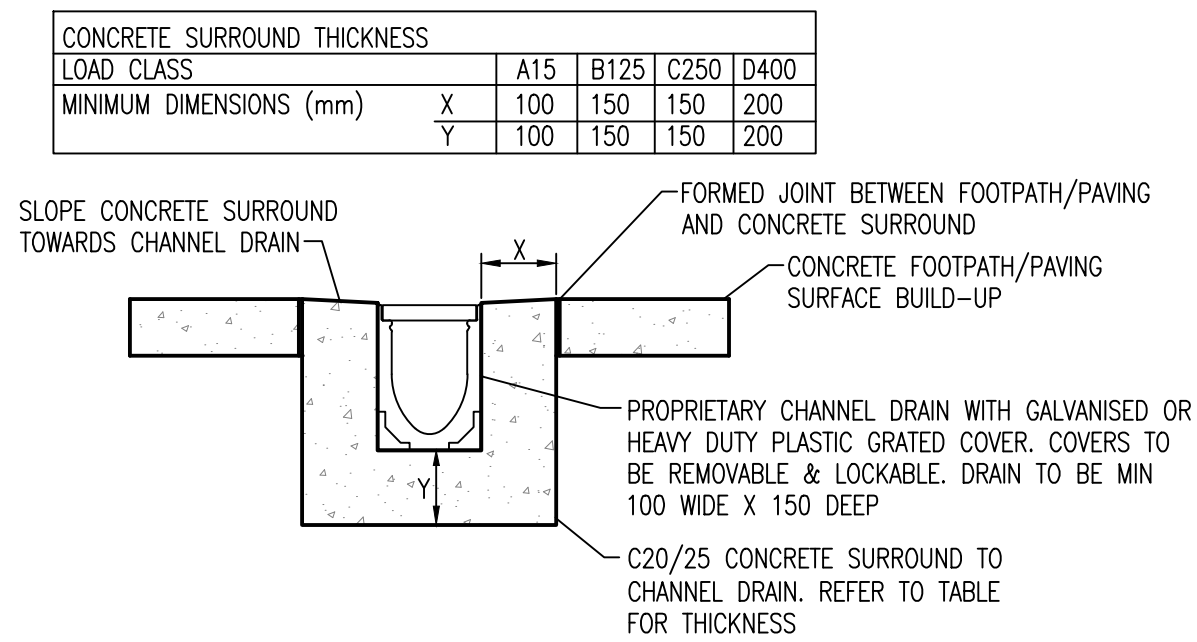


TYPICAL CHANNEL DRAIN

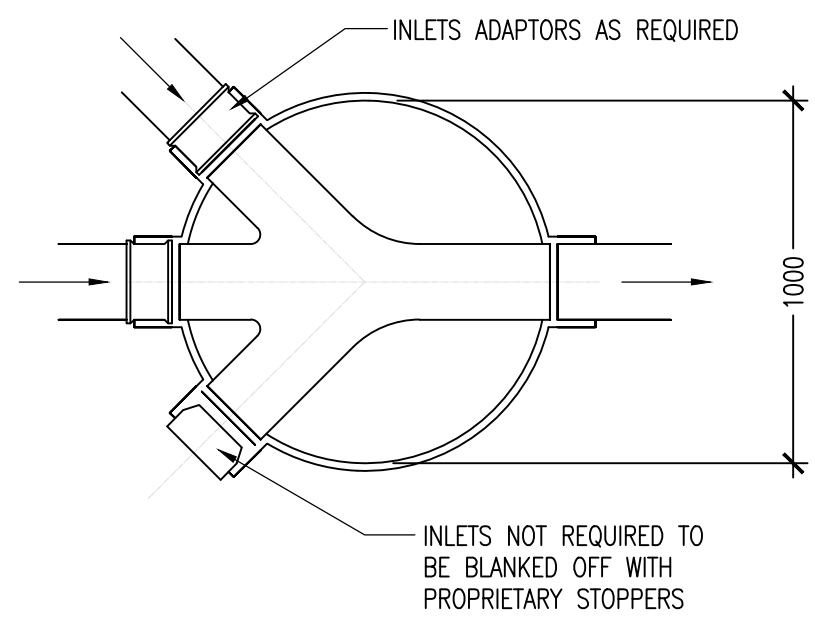

TYPICAL INSPECTION CHAMBER
SCALE 1:25

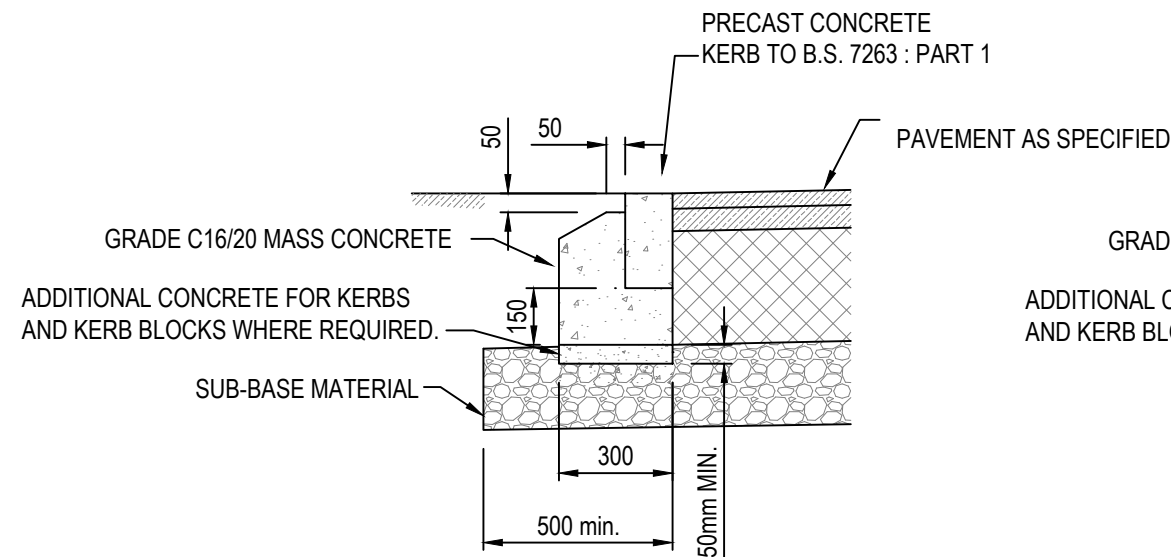

FLAT TOP PIN KERB DETAIL
SCALE: NTS

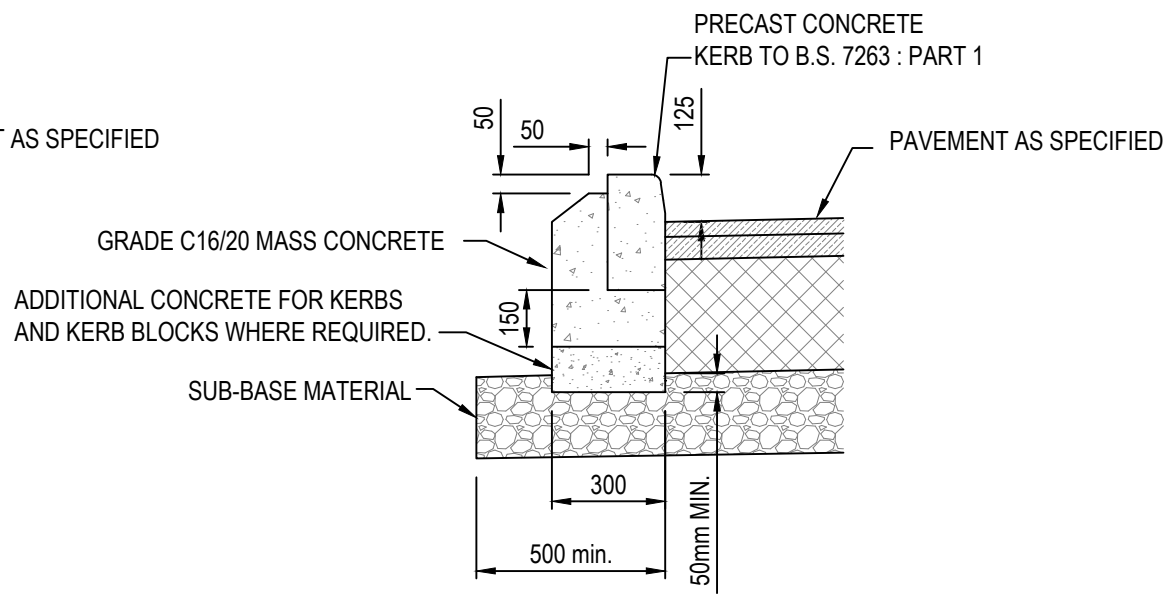

KERB DETAIL
SCALE: 1:25

FOR INFORMATION ONLY

S2.P01 ISSUED FOR INFORMATION				23.06.2026	PW	RK
Rev.	Note			Date	Drawn	Check