



KEY PLAN - dns

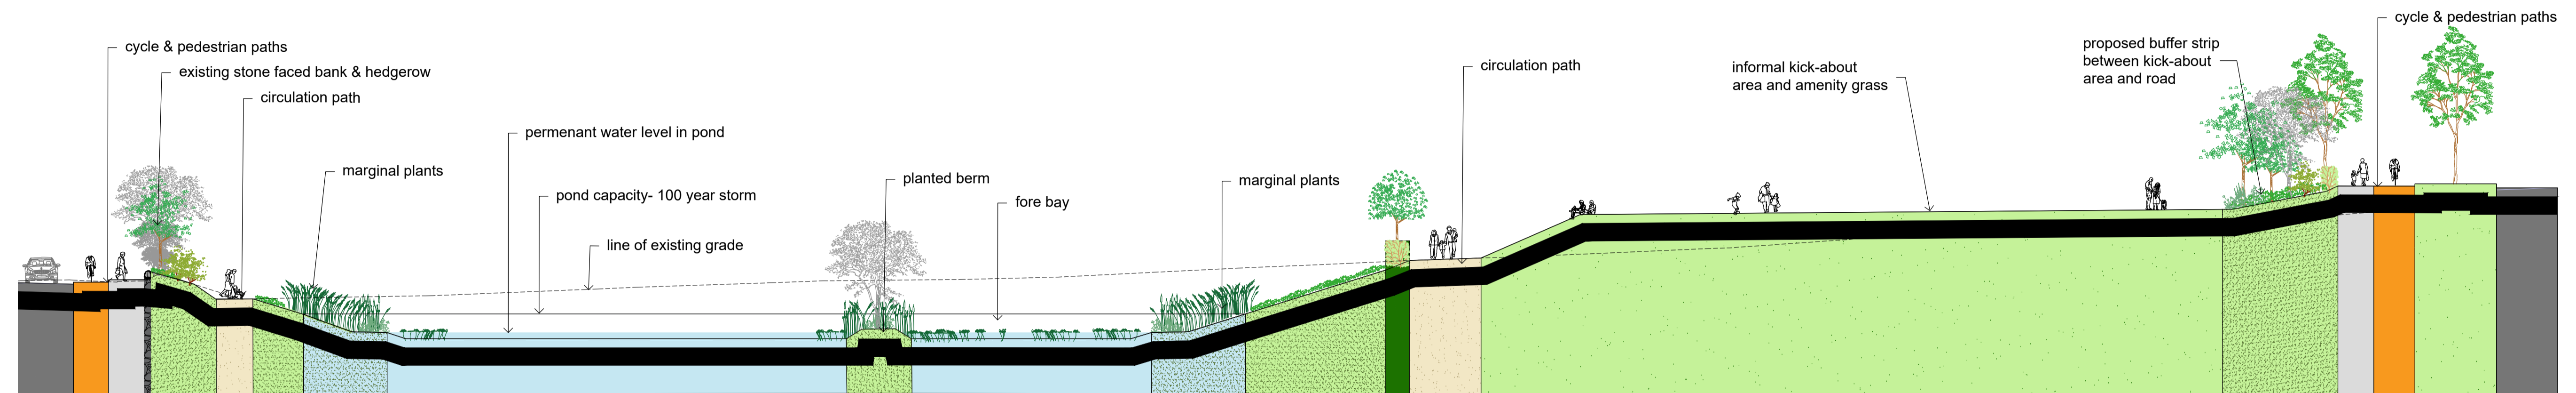

C LANDSCAPE SECTION  
SCALE: 1:200@A1

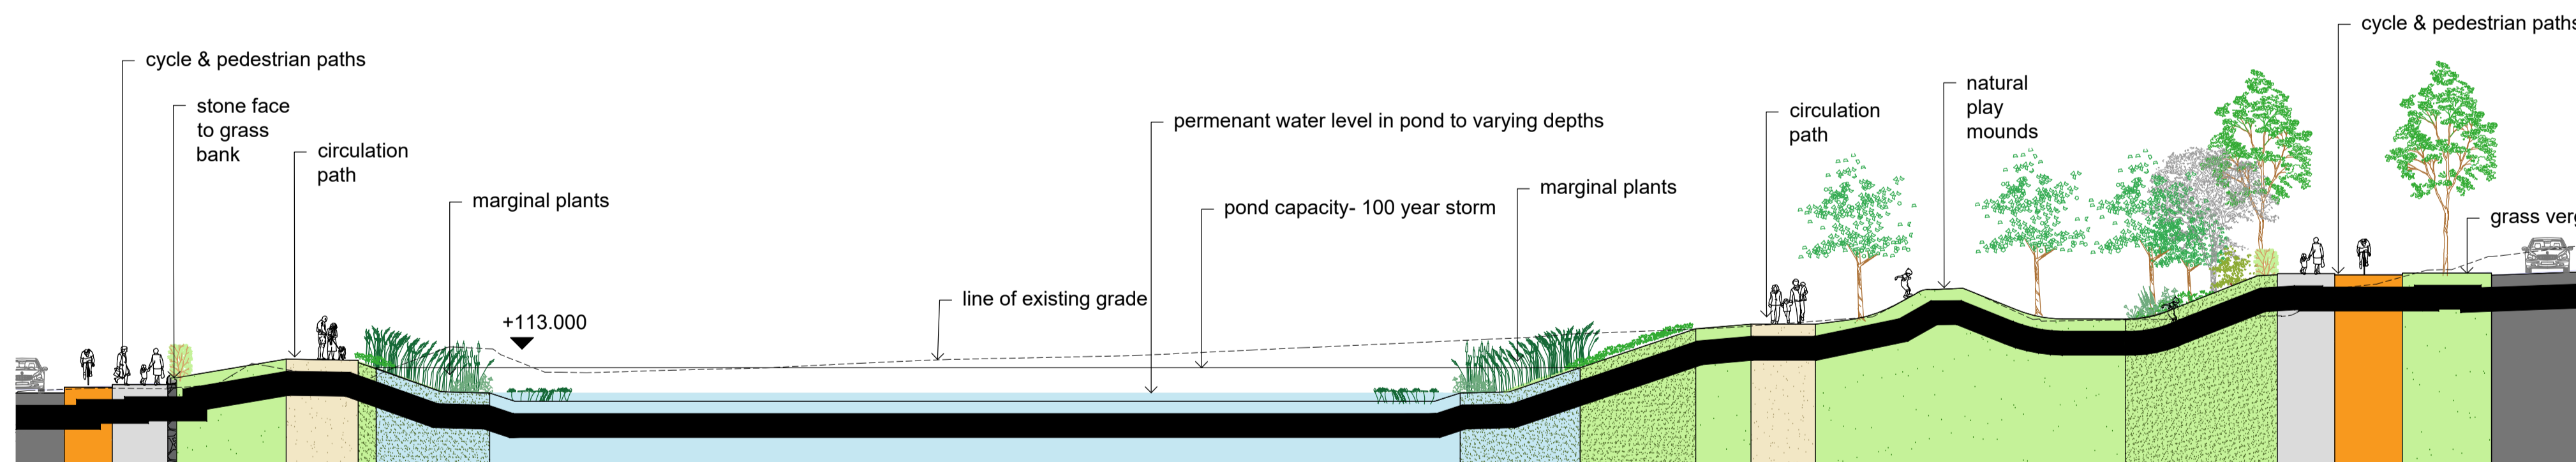


D LANDSCAPE SECTION  
SCALE: 1:200@A1

| REV | DATE | AMENDMENT |
|-----|------|-----------|
|-----|------|-----------|

**CUNNANE STRATTON REYNOLDS**  
**LAND PLANNING & DESIGN**

DUBLIN OFFICE  
3 MOLESWORTH PLACE DUBLIN 2  
TEL 01 661 0419 FAX 01 661 0431  
EMAIL info@csrlandplan.ie

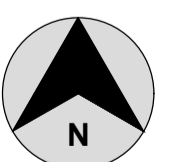

|   |                                   |
|---|-----------------------------------|
| PROJECT:<br><b>GLENAMUCK PARK</b>               | DATE:<br>MARCH 2021               |
| DRAWING:<br><b>LANDSCAPE SECTIONS C &amp; D</b> | SCALE:<br>1:200 @ A1              |
|   | DRAWN:<br>DL                      |
|   | CHECKED:                          |
|   | DRAWING NO:<br><b>17479-2-203</b> |