

TURVEY AND BIRCH LODGE ENTRANCE - EXISTING LAYOUT N.T.S.




GREENPARK ENTRACE - EXISTING LAYOUT

N.T.S.

THIS DRAWING TO BE READ IN CONJUNCTION WITH ALL OTHER RELEVANT DESIGN TEAM DRAWINGS AND SPECIFICATIONS.

FOR SETTING OUT REFER TO ARCHITECT'S DRAWINGS.
 DO NOT SCALE THIS DRAWING. USE FIGURED DIMENSIONS ONLY.

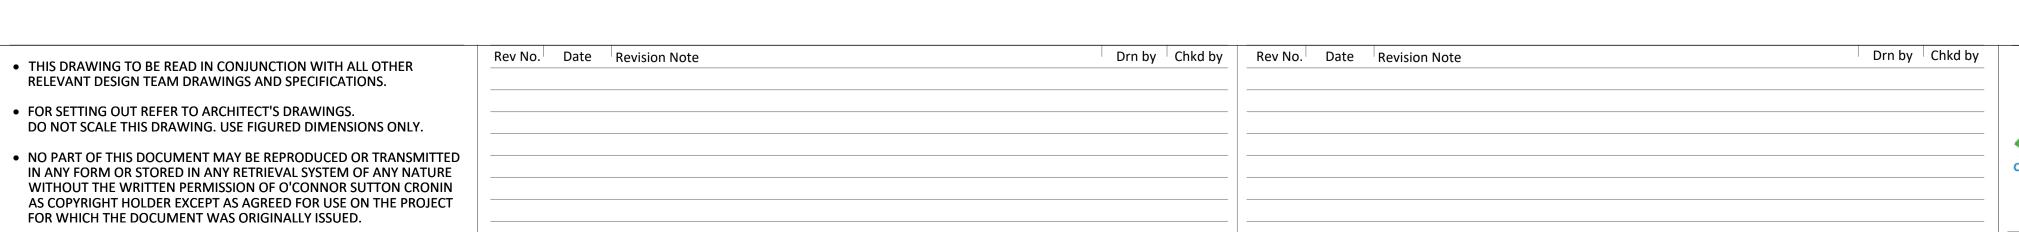



TURVEY AND BIRCH LODGE ENTRACE - PROPOSED LAYOUT N.T.S.



GREENPARK ENTRANCE - PROPOSED LAYOUT

N.T.S.



O'CONNOR . SUTTON . CRONIN
MULTIDISCIPLINARY CONSULTING ENGINEERS
Civil / Structural / Environmental / Mechanical / Electrical / Sustainability

Dublin Office: 9 Prussia Street, Dublin 7. D07 KT57.

Tel: +353 (0)1 8682000 Web: www.ocsc.ie

DUBLIN COUNTY COUNCIL HILLCREST ROAD 3D IMAGES

Code | Originator | Zone | Level | Type | Role | Number | Status | Revision | D805 - OCSC - XX - XX - DR - C - 0800 A3 P01 Dublin · London · Belfast · Galway · Cork · Birmingham Date:05.06.24Scale @ A1: Shown Drn by: TR Chkd by: ZB Aprvd by: BO'R