


Includes Ordnance Survey Ireland data reproduced under OSI Licence number 2015-2023/CCMA/Dun Laoghaire-Rathdown County Council. Unauthorised reproduction infringes Ordnance Survey Ireland and Government of Ireland copyright. © - Ordnance Survey Ireland, 2023

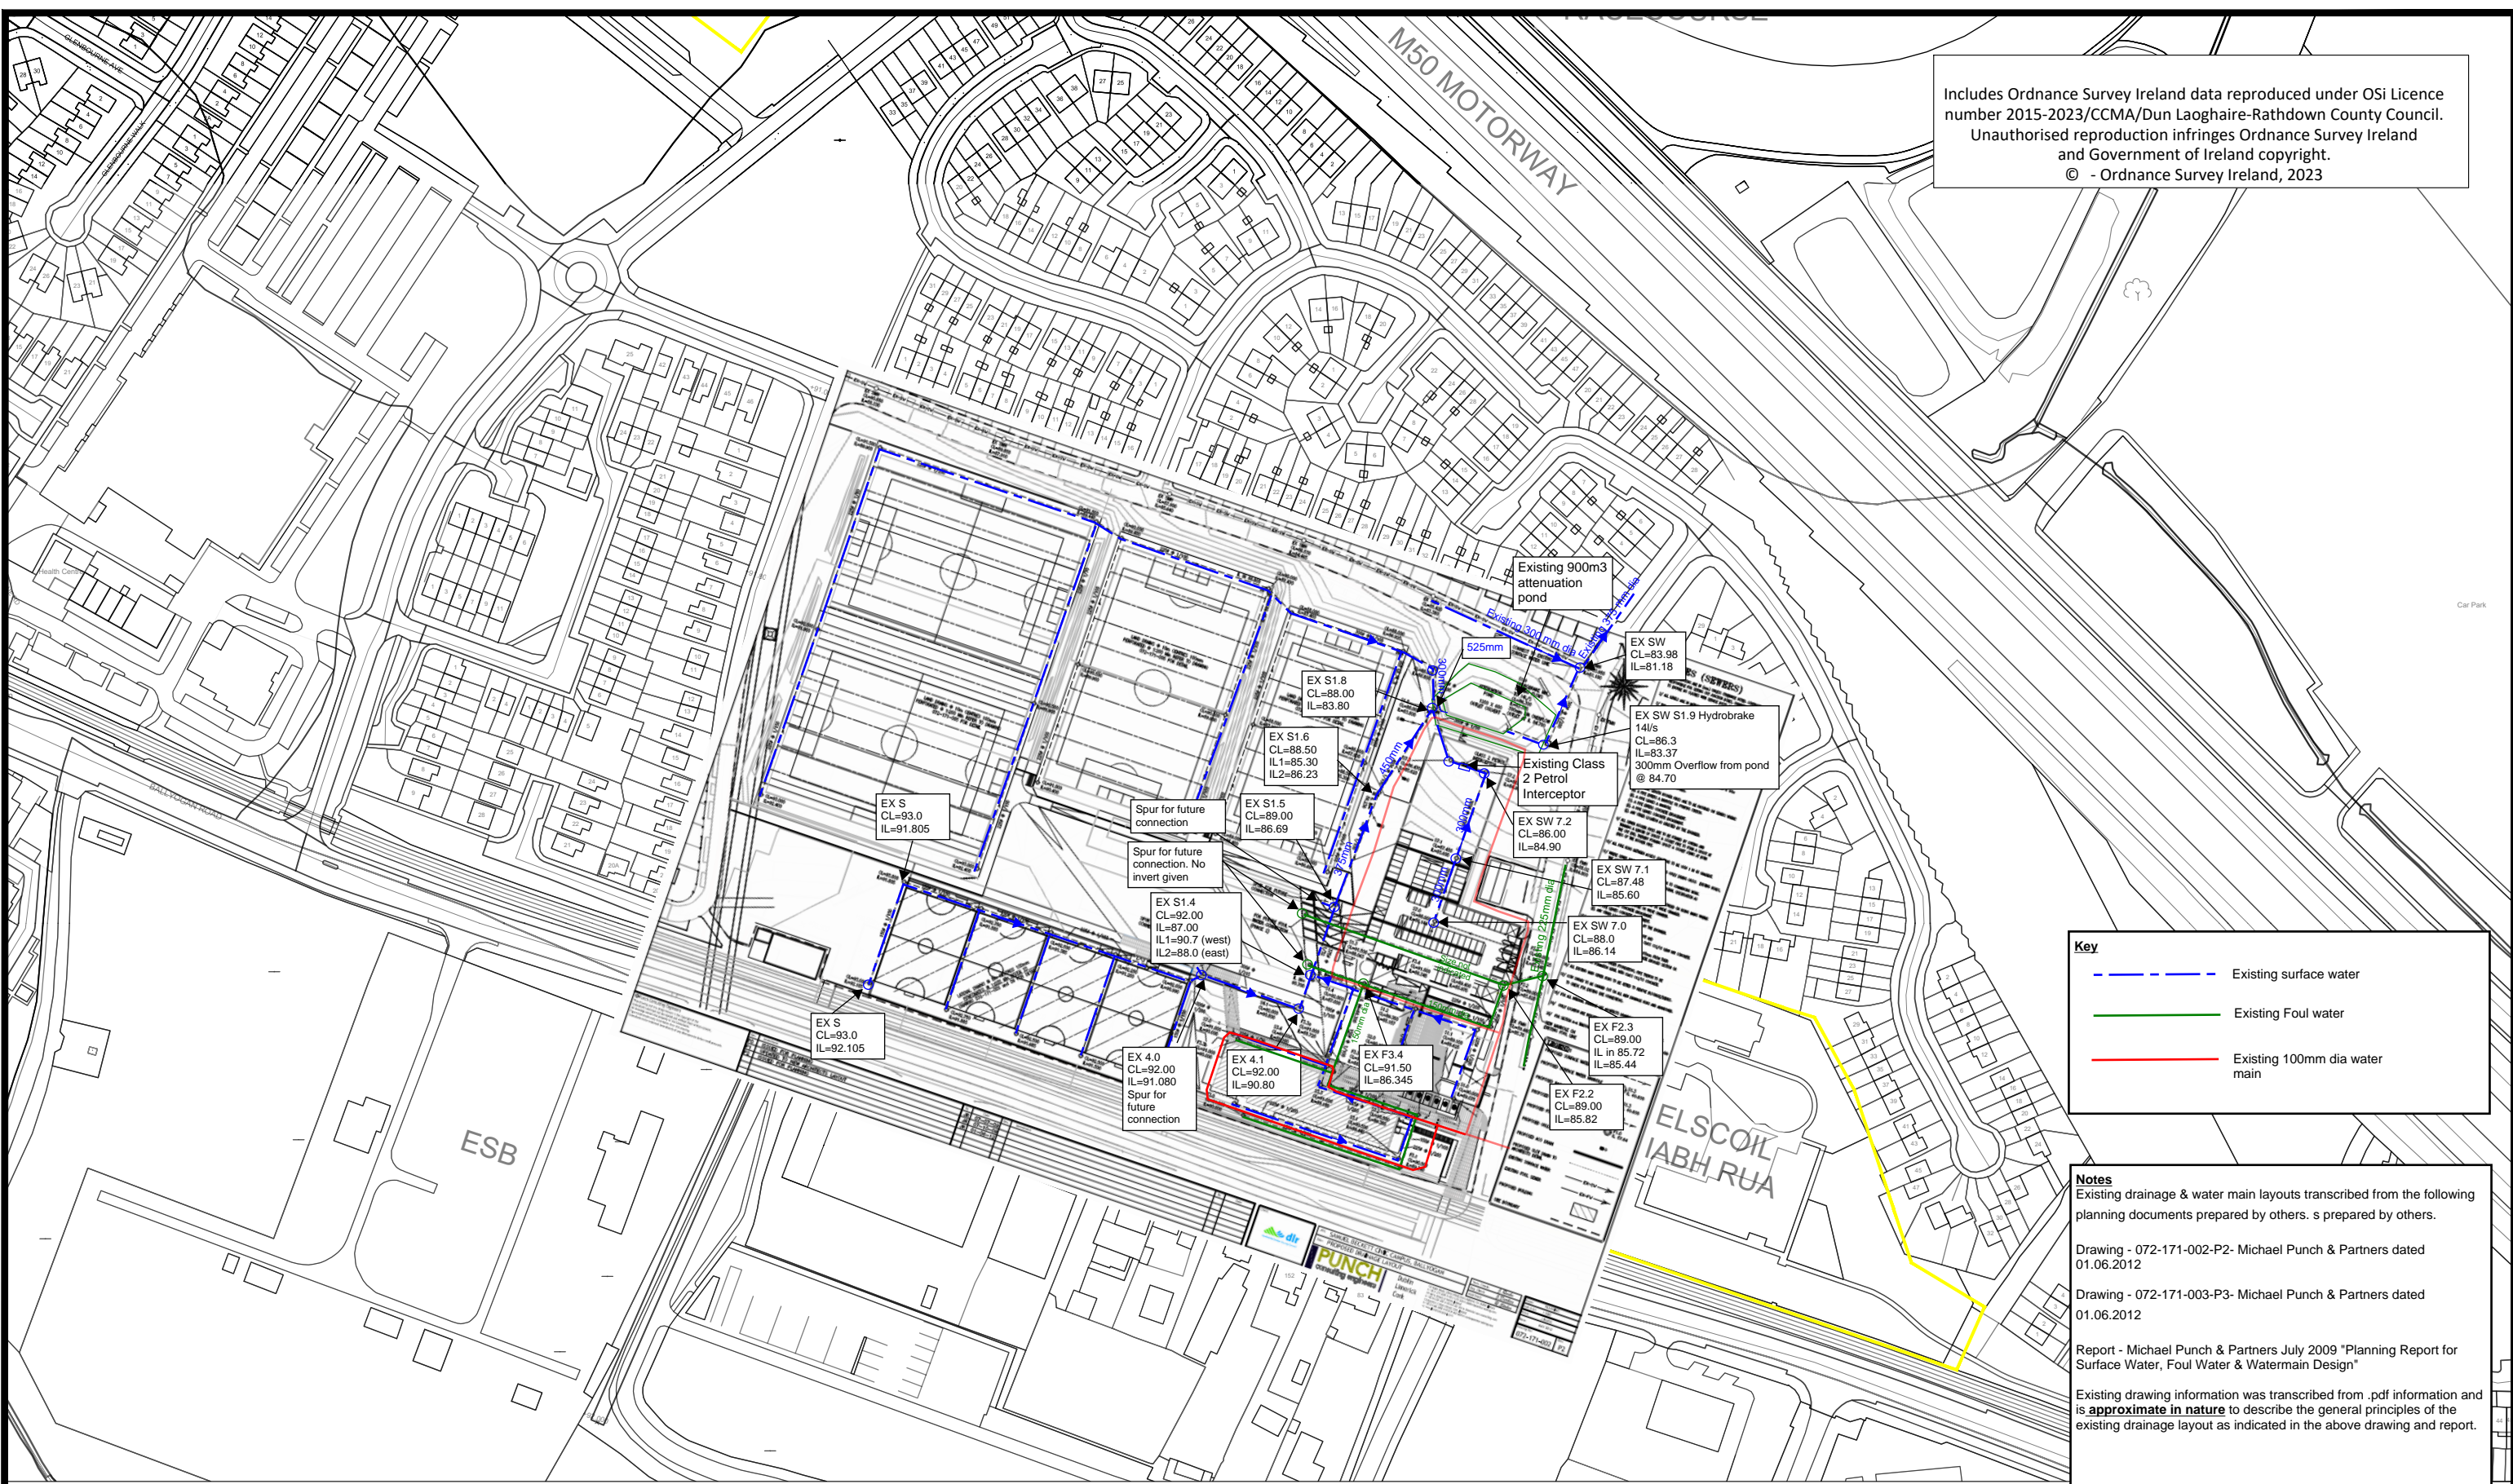

Key

- Existing surface water
- Existing Foul water
- Existing 100mm dia water main

Notes
 Existing drainage & water main layouts transcribed from the following planning documents prepared by others. s prepared by others.

Drawing - 072-171-002-P2- Michael Punch & Partners dated 01.06.2012



Drawing - 072-171-003-P3- Michael Punch & Partners dated 01.06.2012

Report - Michael Punch & Partners July 2009 "Planning Report for Surface Water, Foul Water & Watermain Design"

Existing drawing information was transcribed from .pdf information and is **approximate in nature** to describe the general principles of the existing drainage layout as indicated in the above drawing and report.

Rev.	Date	Drawn	Description

Do not scale from this Drawing, use figured dimensions only. Check all dimensions on site before commencing work. Report any discrepancies to Architect before proceeding. This Drawing and Designs thereon are copyright of the County Council. ©

Comhairle Contae County Council

Project: Samuel Beckett Sports Centre

Title: Existing Drainage & Watermain Layout

SK No:	Code	Originator	Zone	Level	Type	Role	Number	Status	Revision
D830 - OCSC - XX - GF - SK - S - 0008								S1	P01

Date: 14/02/2024

By: EL