




Notes

Legend:

LEGEND

- PROPOSED/EXISTING FOOTWAY
- PROPOSED/EXISTING CARRIAGEWAY
- PROPOSED CYCLEWAY
- PROPOSED/EXISTING LANDSCAPE AREAS
- FULL KERB
- PROPOSED BUS STOP KERB
- PROPOSED DROPPED KERB
- ROAD MARKINGS (WHITE)
- ROAD MARKINGS (YELLOW)
- EXISTING ENTRANCE
- EXISTING TREE TO BE REMOVED/RELOCATED
- EXISTING TREE WHICH MAY BE REMOVED/RELOCATED SUBJECT TO FINAL DESIGN
- EXISTING TREE TO BE RETAINED

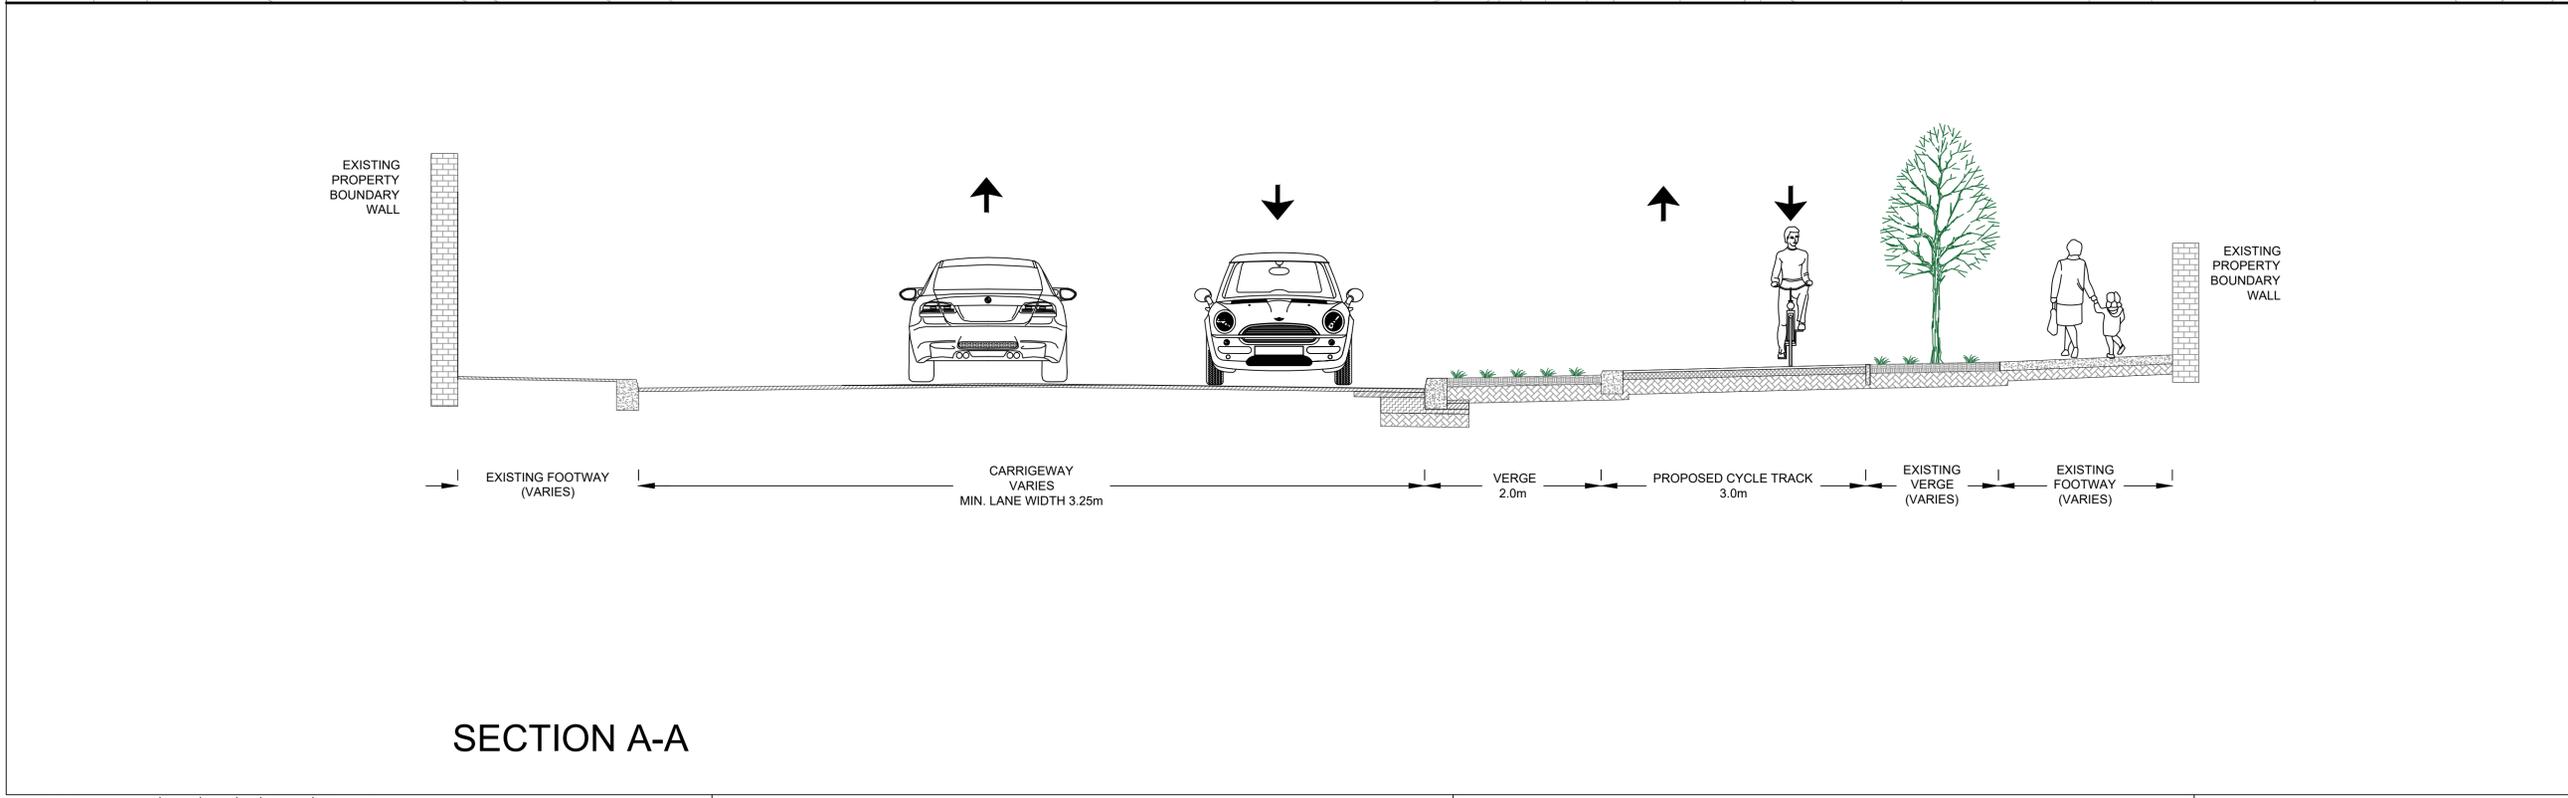

SECTION A-A

Rev	Description	Date	By	App
D0	Draft	2022-04-06	MS MB	CHK


CONSULTATION				
Dun Laoghaire - Rathdown Taney Road to N11 Active Travel Route EPO				

RAMBOLL

Hannemanns Allé 53
DK-2300 København S
Tel: +45 51 61 10 00
Fax: +45 51 61 10 01
www.ramboll.dk

General Arrangement
Sheet 1 of 9

Project No: 1620012050	Scale (@A1): 1:500	Drawn: MS	Date: 2022-04-06
Drawing No: 1620012050-RAM-ZZ-01-DR-C-100	Rev: D0		

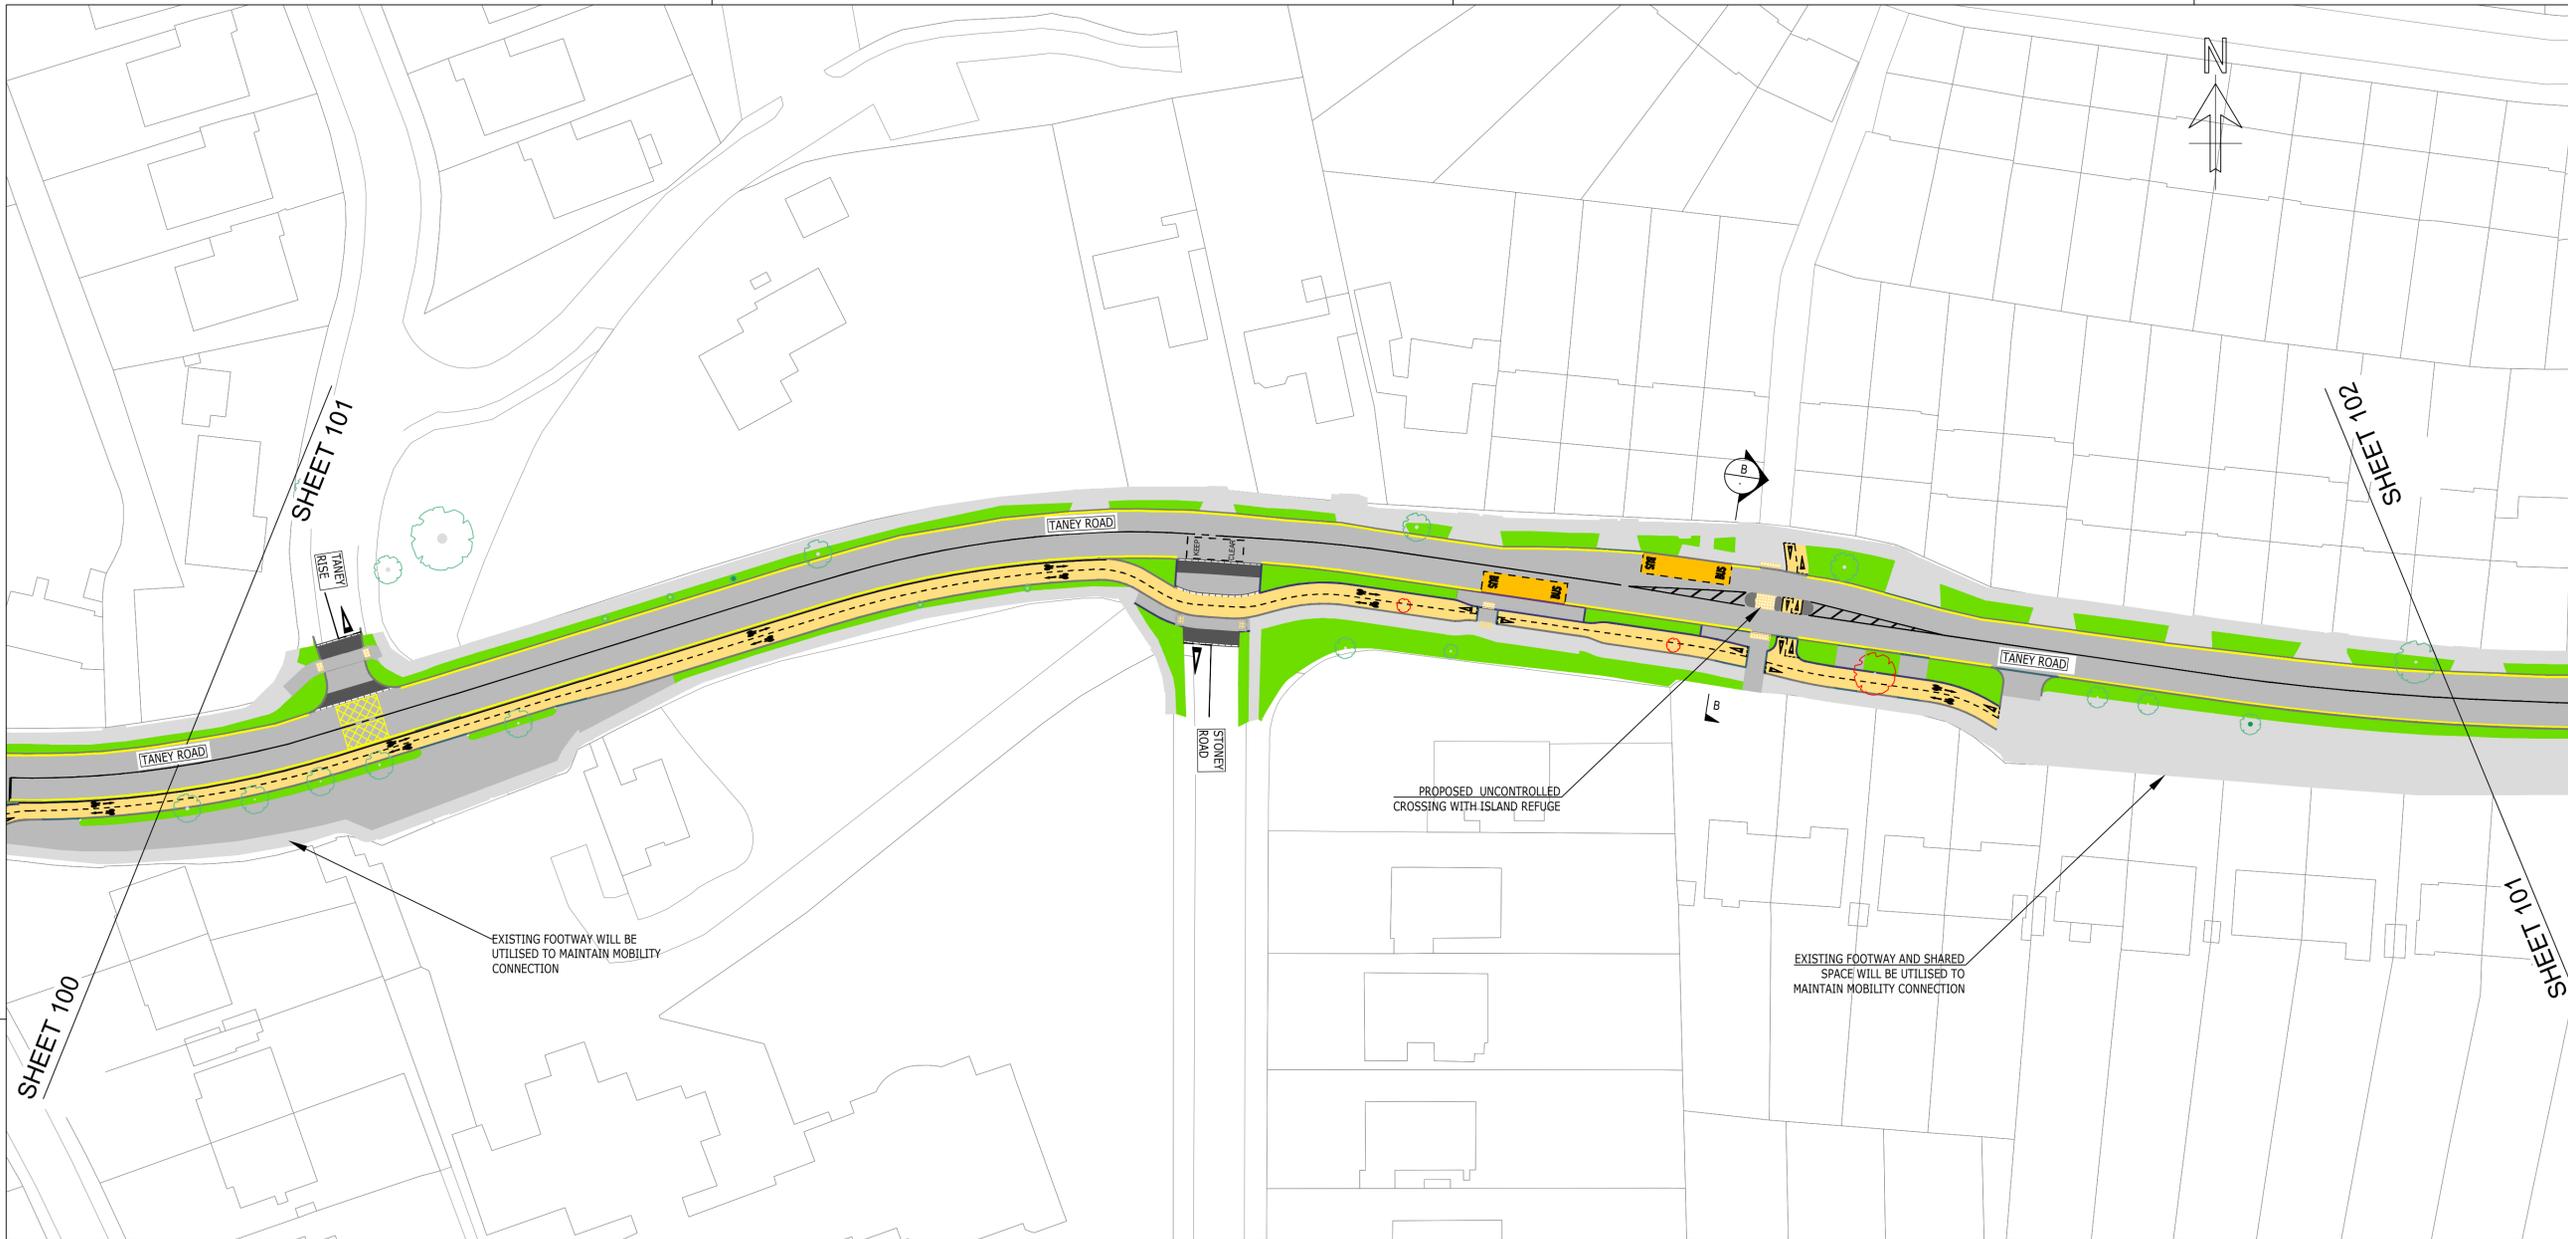


Notes

Legend:

LEGEND

- PROPOSED/EXISTING FOOTWAY
- PROPOSED/EXISTING CARRIAGEWAY
- PROPOSED CYCLEWAY
- PROPOSED/EXISTING LANDSCAPE AREAS
- FULL KERB
- PROPOSED BUS STOP KERB
- PROPOSED DROPPED KERB
- ROAD MARKINGS (WHITE)
- ROAD MARKINGS (YELLOW)
- EXISTING ENTRANCE
- EXISTING TREE TO BE REMOVED/RELOCATED
- EXISTING TREE WHICH MAY BE REMOVED/RELOCATED SUBJECT TO FINAL DESIGN
- EXISTING TREE TO BE RETAINED

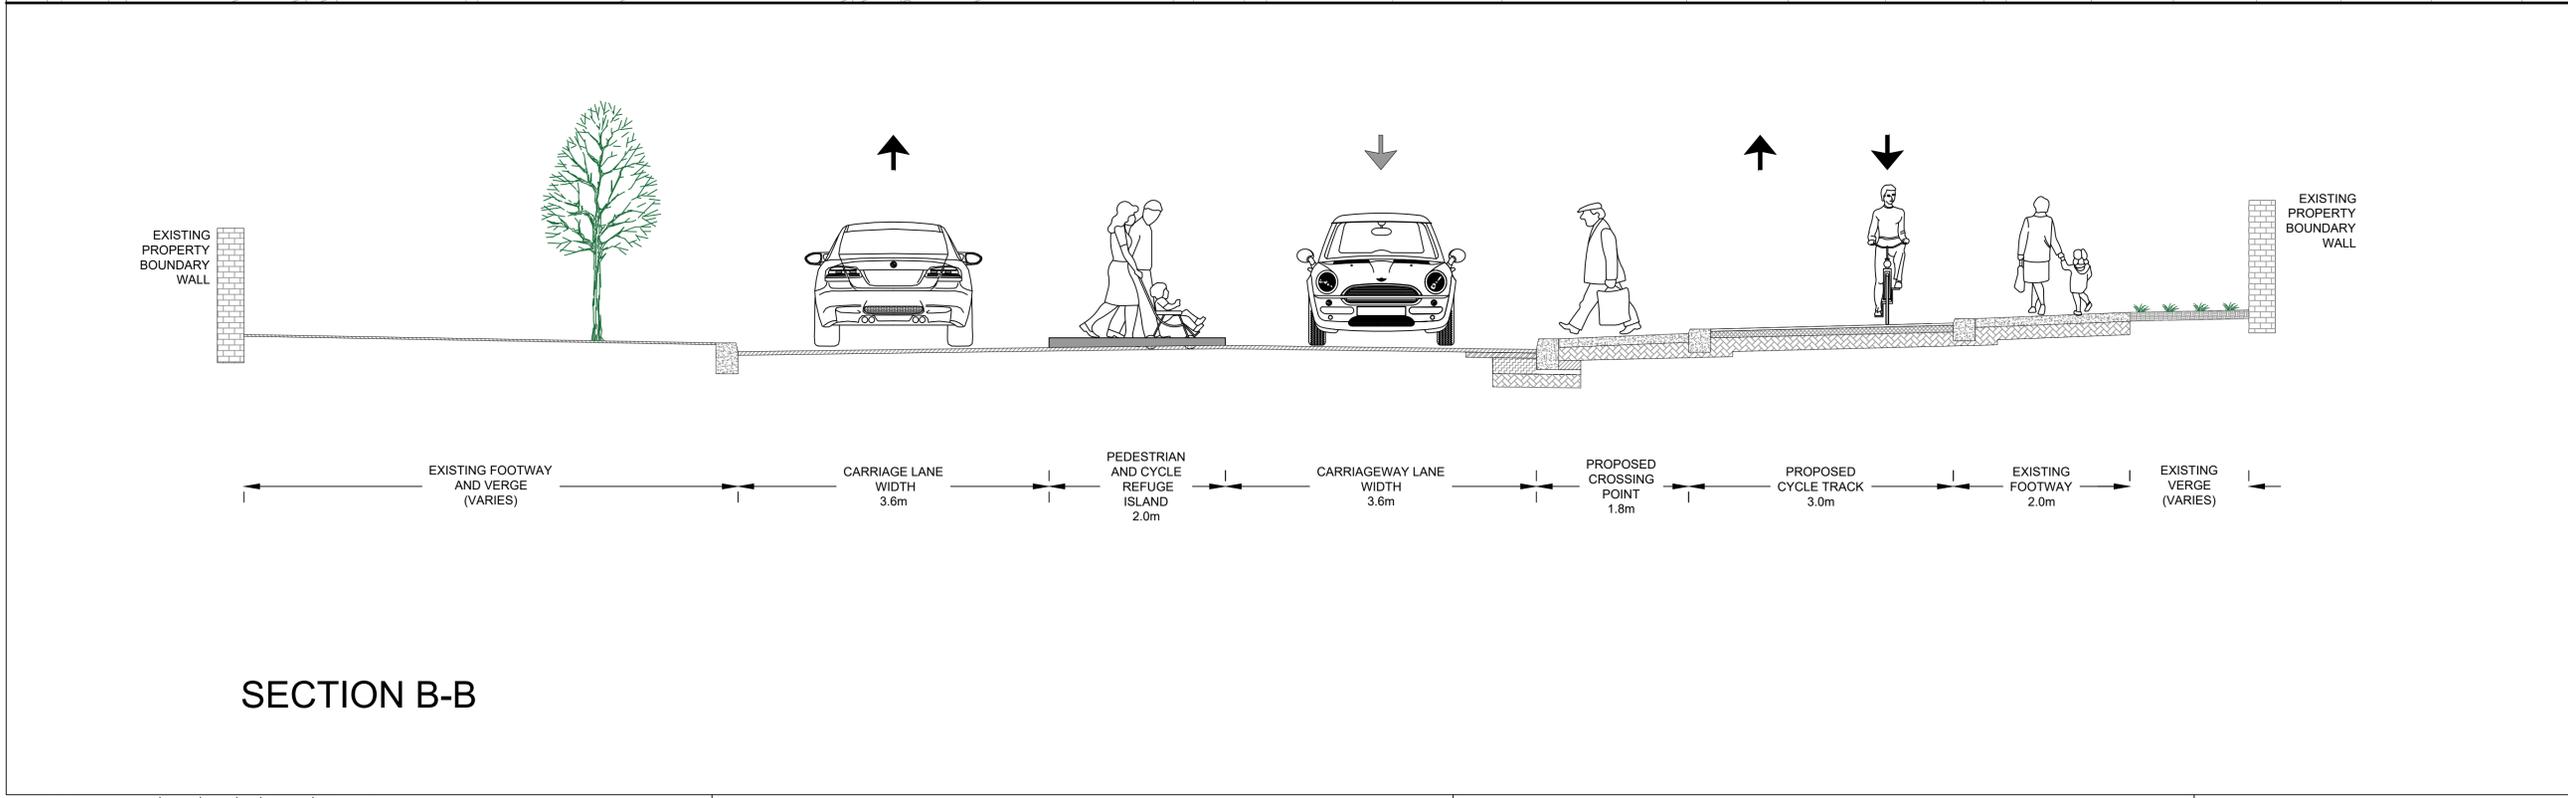

Rev	Description	Date	By	App
D0	Draft	2022-04-06	MS	CMK
			MB	
			Chk	



CONSULTATION

**Dun Laoghaire - Rathdown
Taney Road to N11
Active Travel Route EPO**

RAMBOLL Hannemanns Allé 53
DK-2300 København S
Tel: +45 51 61 10 00
Fax: +45 51 61 10 01
www.ramboll.dk

**General Arrangement
Sheet 2 of 9**

Project No: 1620012050	Scale (@A1): 1:500	Drawn: MS	Date: 2022-04-06
Drawing No: 1620012050-RAM-ZZ-01-DR-C-101		Rev: D0	

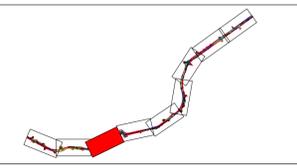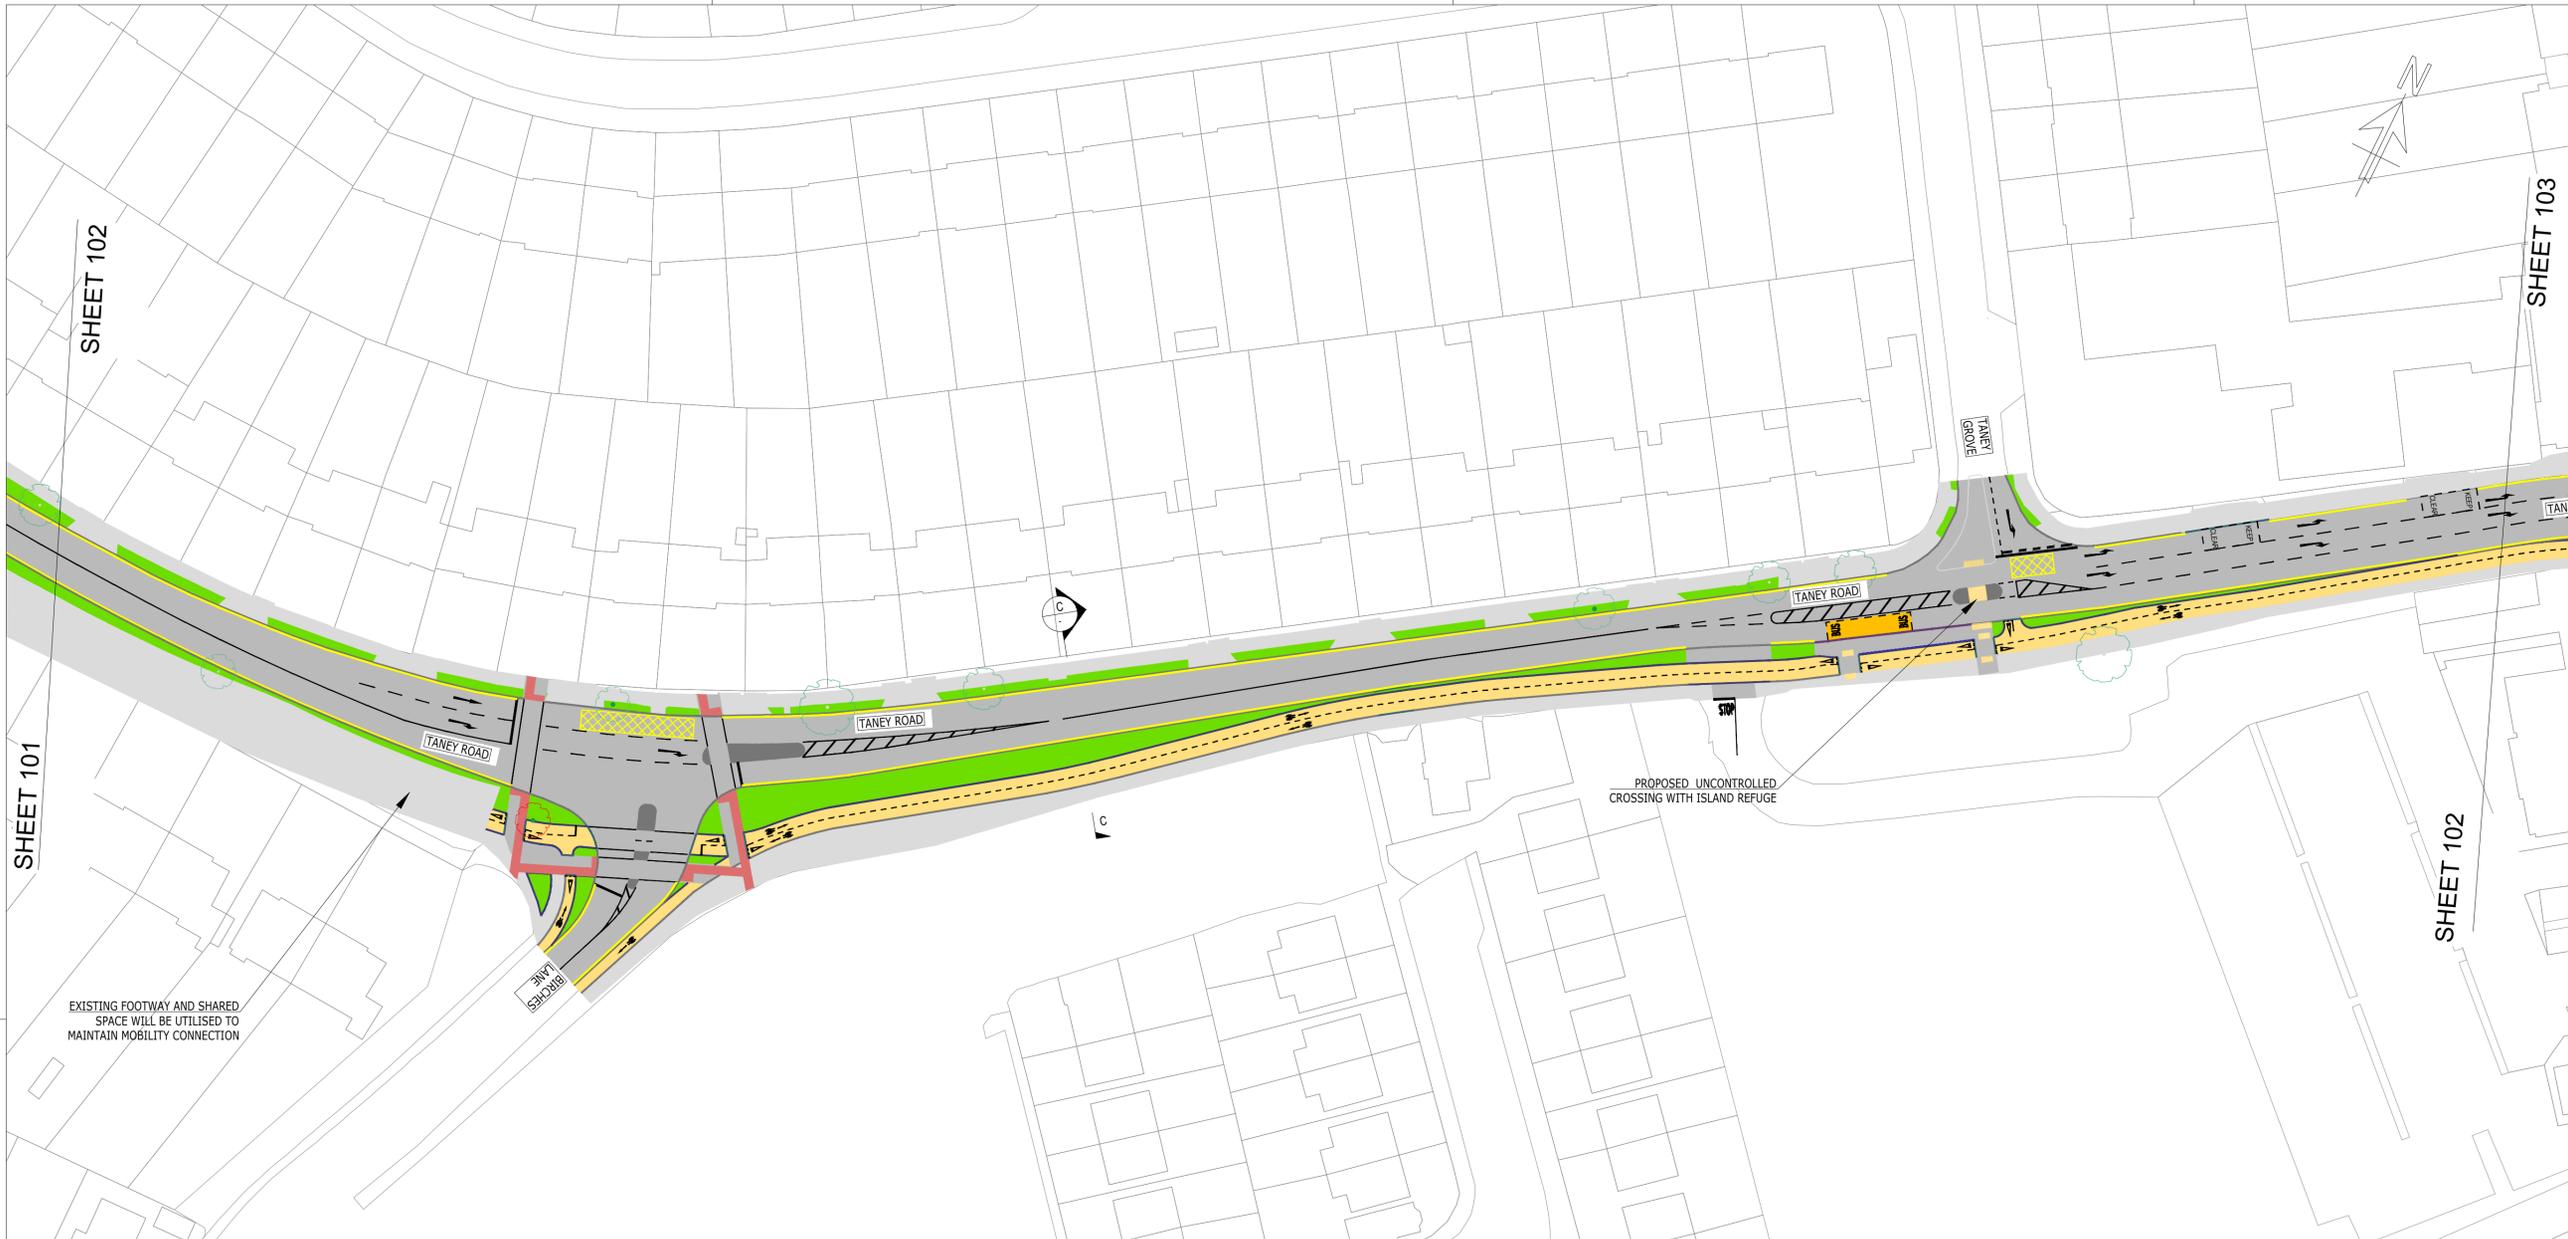


Notes

Legend:

- LEGEND**
- PROPOSED/EXISTING FOOTWAY
 - PROPOSED/EXISTING CARRIAGEWAY
 - PROPOSED CYCLEWAY
 - PROPOSED/EXISTING LANDSCAPE AREAS
 - FULL KERB
 - PROPOSED BUS STOP KERB
 - PROPOSED DROPPED KERB
 - ROAD MARKINGS (WHITE)
 - ROAD MARKINGS (YELLOW)
 - EXISTING ENTRANCE
 - EXISTING TREE TO BE REMOVED/RELOCATED
 - EXISTING TREE WHICH MAY BE REMOVED/RELOCATED SUBJECT TO FINAL DESIGN
 - EXISTING TREE TO BE RETAINED

EXISTING FOOTWAY AND SHARED SPACE WILL BE UTILISED TO MAINTAIN MOBILITY CONNECTION

PROPOSED UNCONTROLLED CROSSING WITH ISLAND REFUGE

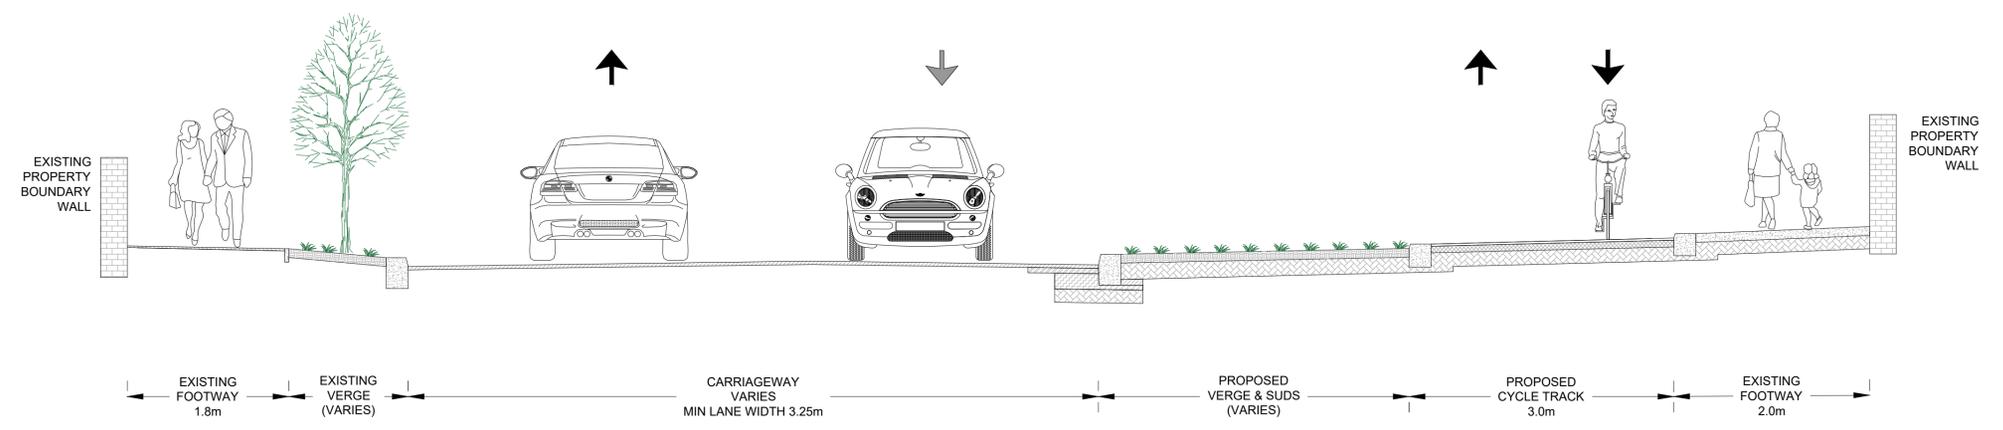

SECTION C-C

DO	Rev	Description	Date	MS	MB	CMK
	01	Draft	2022-04-06			
				By	App	
				Chk		



CONSULTATION

Dun Laoghaire - Rathdown
Taney Road to N11
Active Travel Route EPO



General Arrangement
Sheet 3 of 9


Project No:	Scale (@A1):	Drawn:	Date:
1620012050	1:500	MS	2022-04-06
Drawing No:		Rev:	
1620012050-RAM-ZZ-01-DR-C-102		D0	

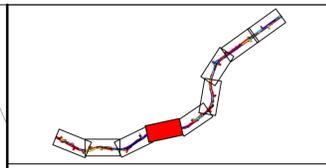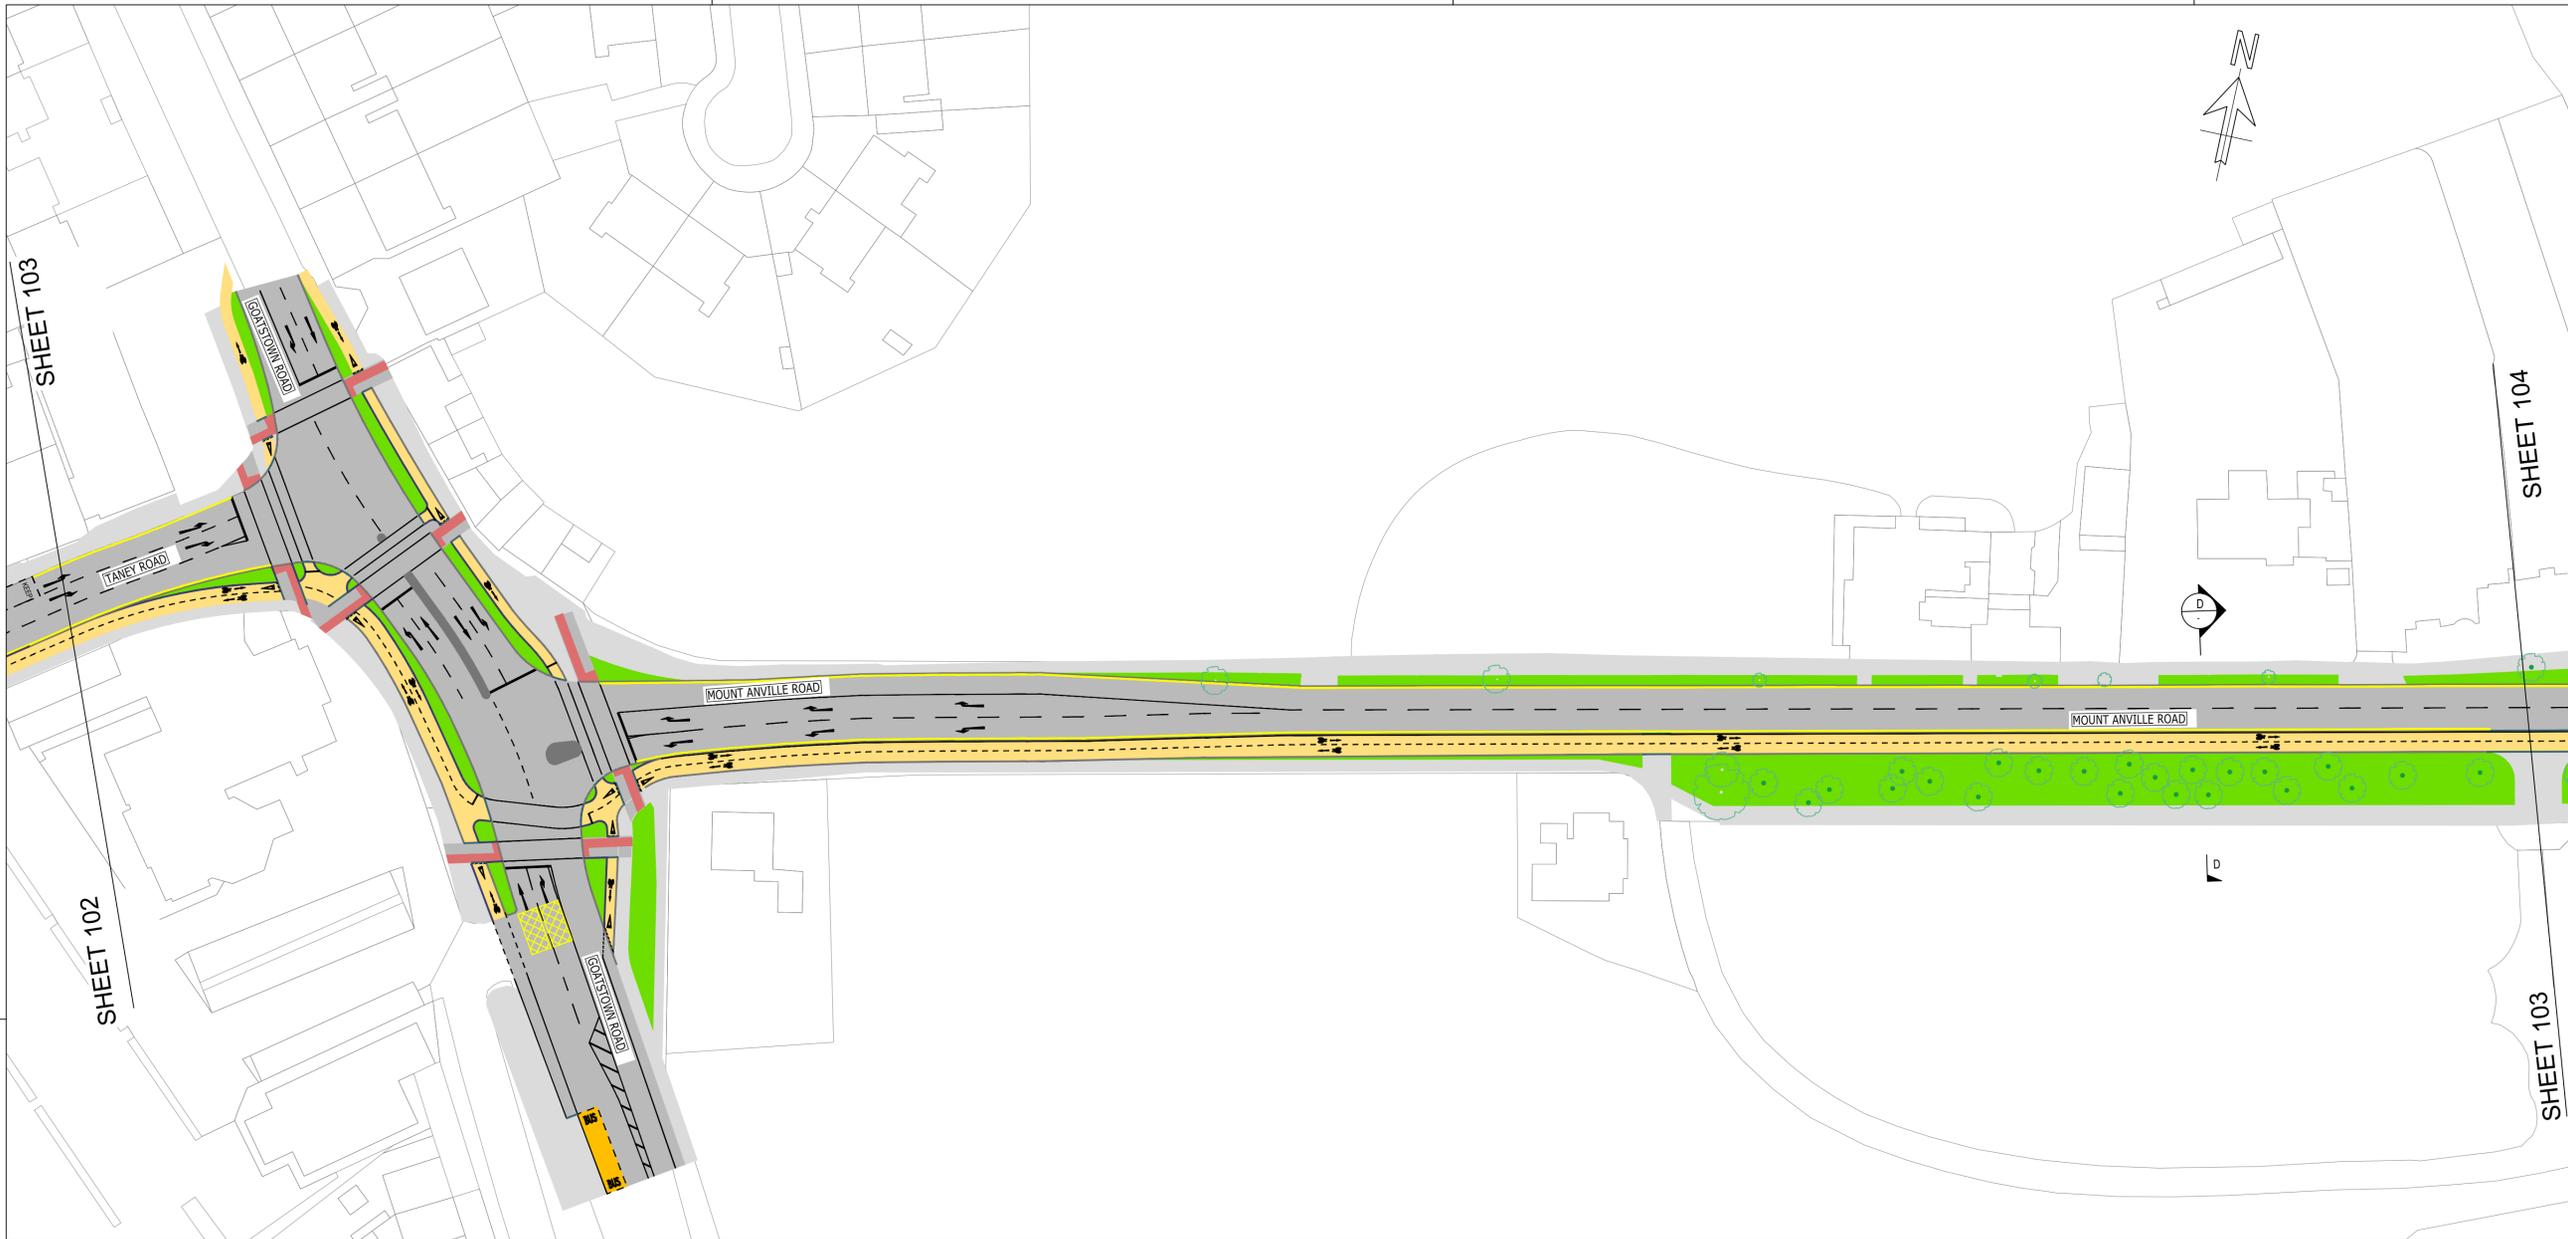

Notes

Legend:

- LEGEND
- PROPOSED/EXISTING FOOTWAY
 - PROPOSED/EXISTING CARRIAGEWAY
 - PROPOSED CYCLEWAY
 - PROPOSED/EXISTING LANDSCAPE AREAS
 - FULL KERB
 - PROPOSED BUS STOP KERB
 - PROPOSED DROPPED KERB
 - ROAD MARKINGS (WHITE)
 - ROAD MARKINGS (YELLOW)
 - EXISTING ENTRANCE
 - EXISTING TREE TO BE REMOVED/RELOCATED
 - EXISTING TREE WHICH MAY BE REMOVED/RELOCATED SUBJECT TO FINAL DESIGN
 - EXISTING TREE TO BE RETAINED

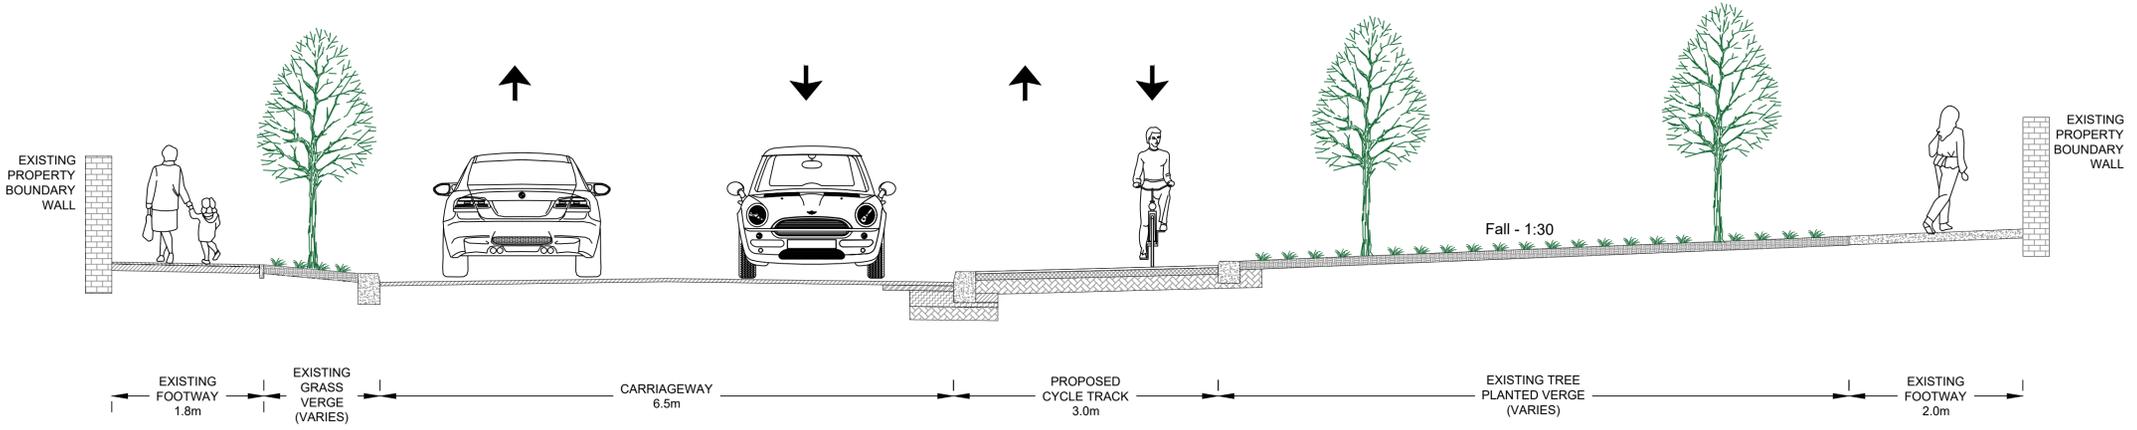

SECTION D-D

Rev	Description	Date	By	App
D0	Draft	2022-04-06	MS	CMK
			MB	
			Chk	



CONSULTATION

Dun Laoghaire - Rathdown
Taney Road to N11
Active Travel Route EPO



General Arrangement
Sheet 4 of 9


Project No: 1620012050	Scale (@A1): 1:500	Drawn: MS	Date: 2022-04-06
Drawing No: 1620012050-RAM-ZZ-01-DR-C-103	Rev: D0		

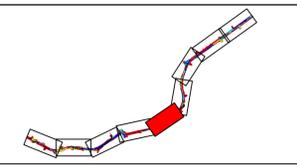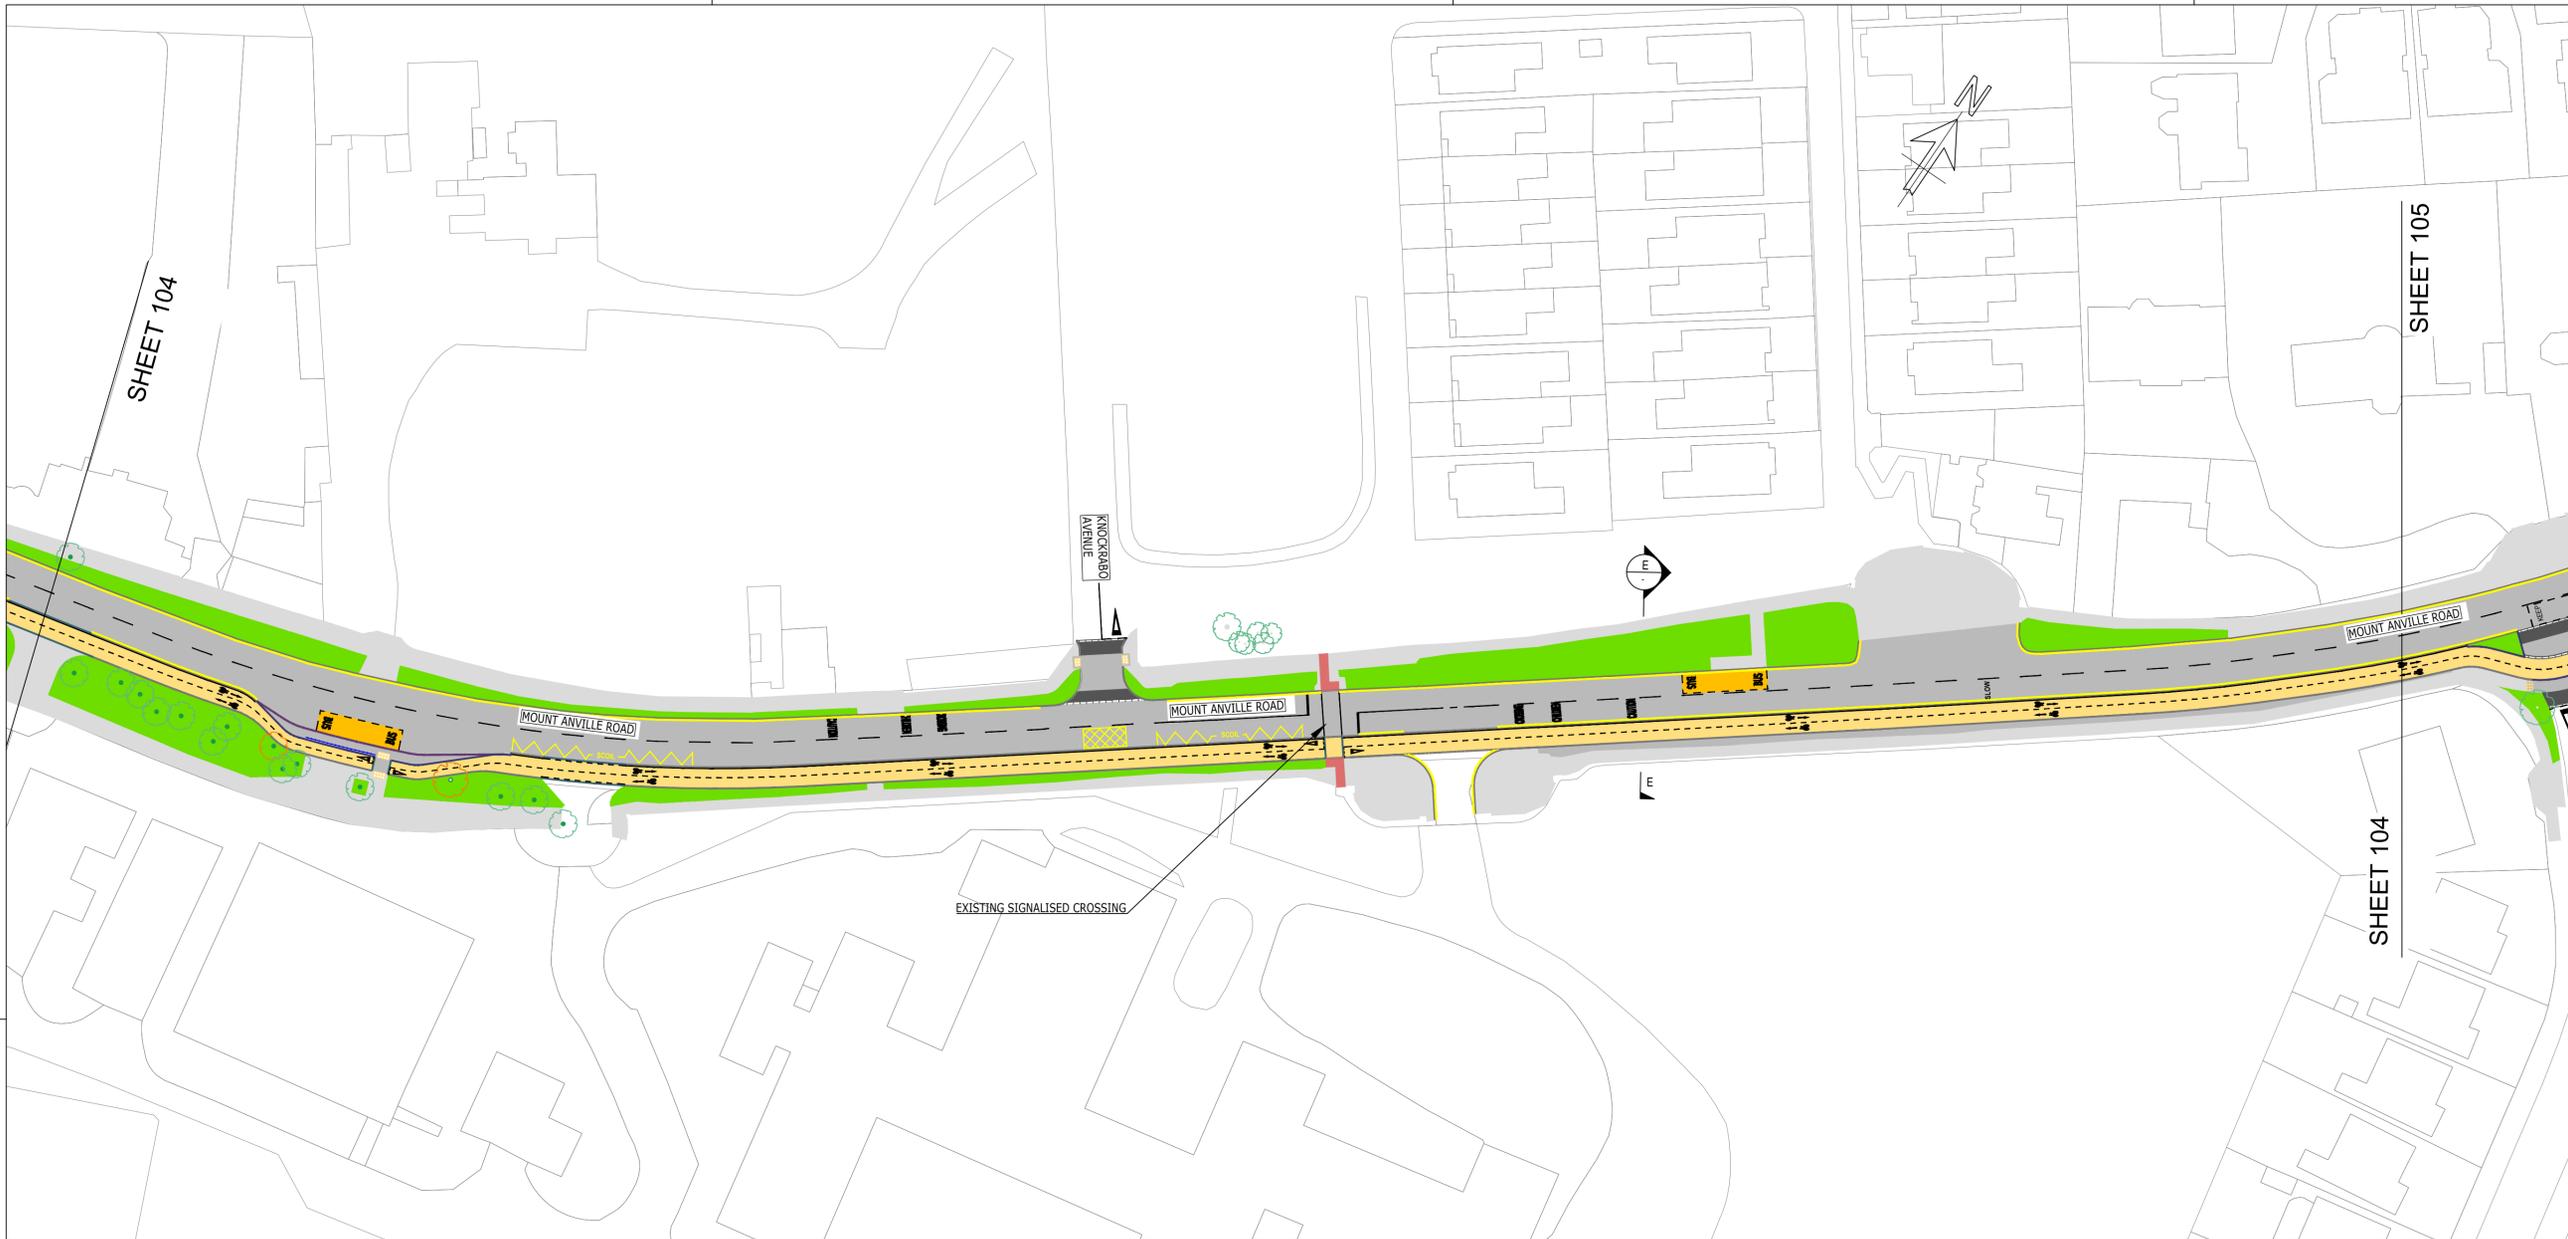

Notes

Legend:

- LEGEND
- PROPOSED/EXISTING FOOTWAY
 - PROPOSED/EXISTING CARRIAGEWAY
 - PROPOSED CYCLEWAY
 - PROPOSED/EXISTING LANDSCAPE AREAS
 - FULL KERB
 - PROPOSED BUS STOP KERB
 - PROPOSED DROPPED KERB
 - ROAD MARKINGS (WHITE)
 - ROAD MARKINGS (YELLOW)
 - EXISTING ENTRANCE
 - EXISTING TREE TO BE REMOVED/RELOCATED
 - EXISTING TREE WHICH MAY BE REMOVED/RELOCATED SUBJECT TO FINAL DESIGN
 - EXISTING TREE TO BE RETAINED

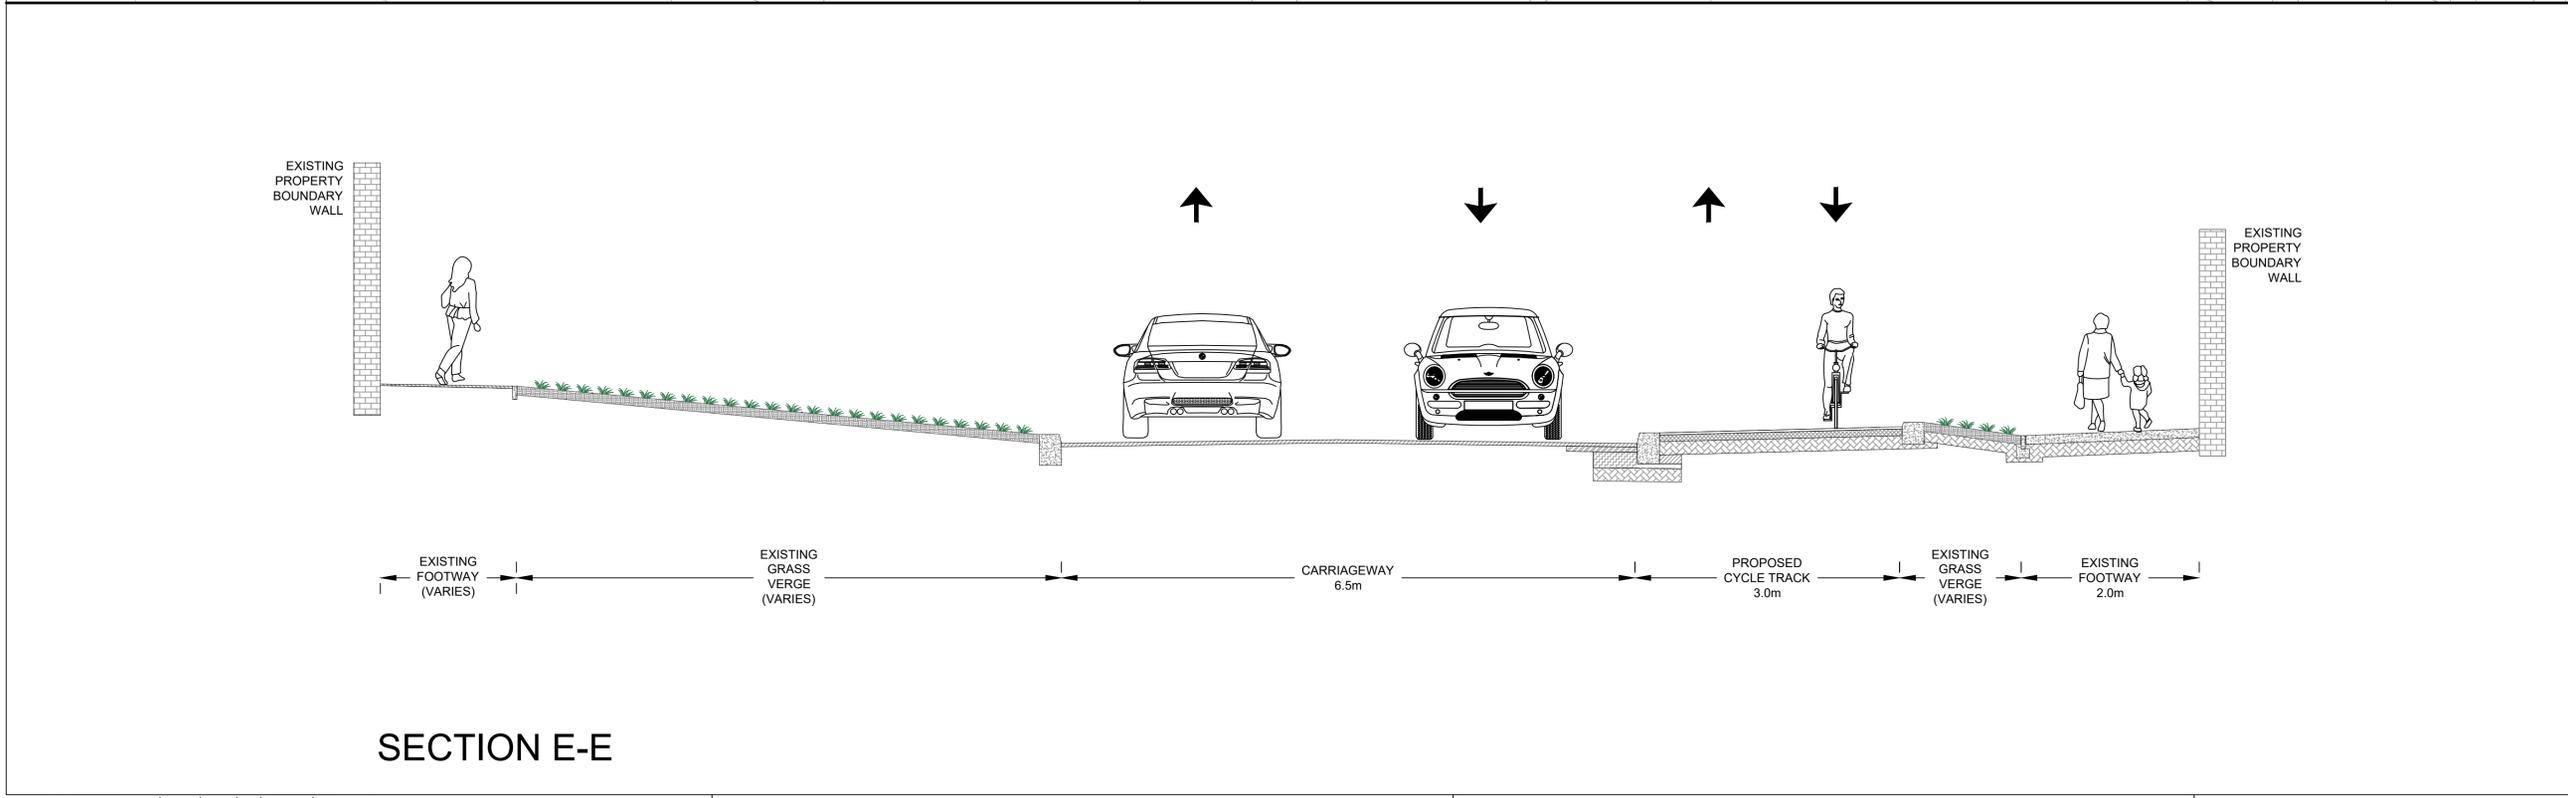

Rev	Description	Date	By	App
D0	Draft	2022-04-06	MS MB	CHK


CONSULTATION

Dun Laoghaire - Rathdown
Taney Road to N11
Active Travel Route EPO



General Arrangement
Sheet 5 of 9

Project No: 1620012050	Scale (@A1): 1:500	Drawn: MS	Date: 2022-04-06
Drawing No: 1620012050-RAM-ZZ-01-DR-C-104	Rev: D0		

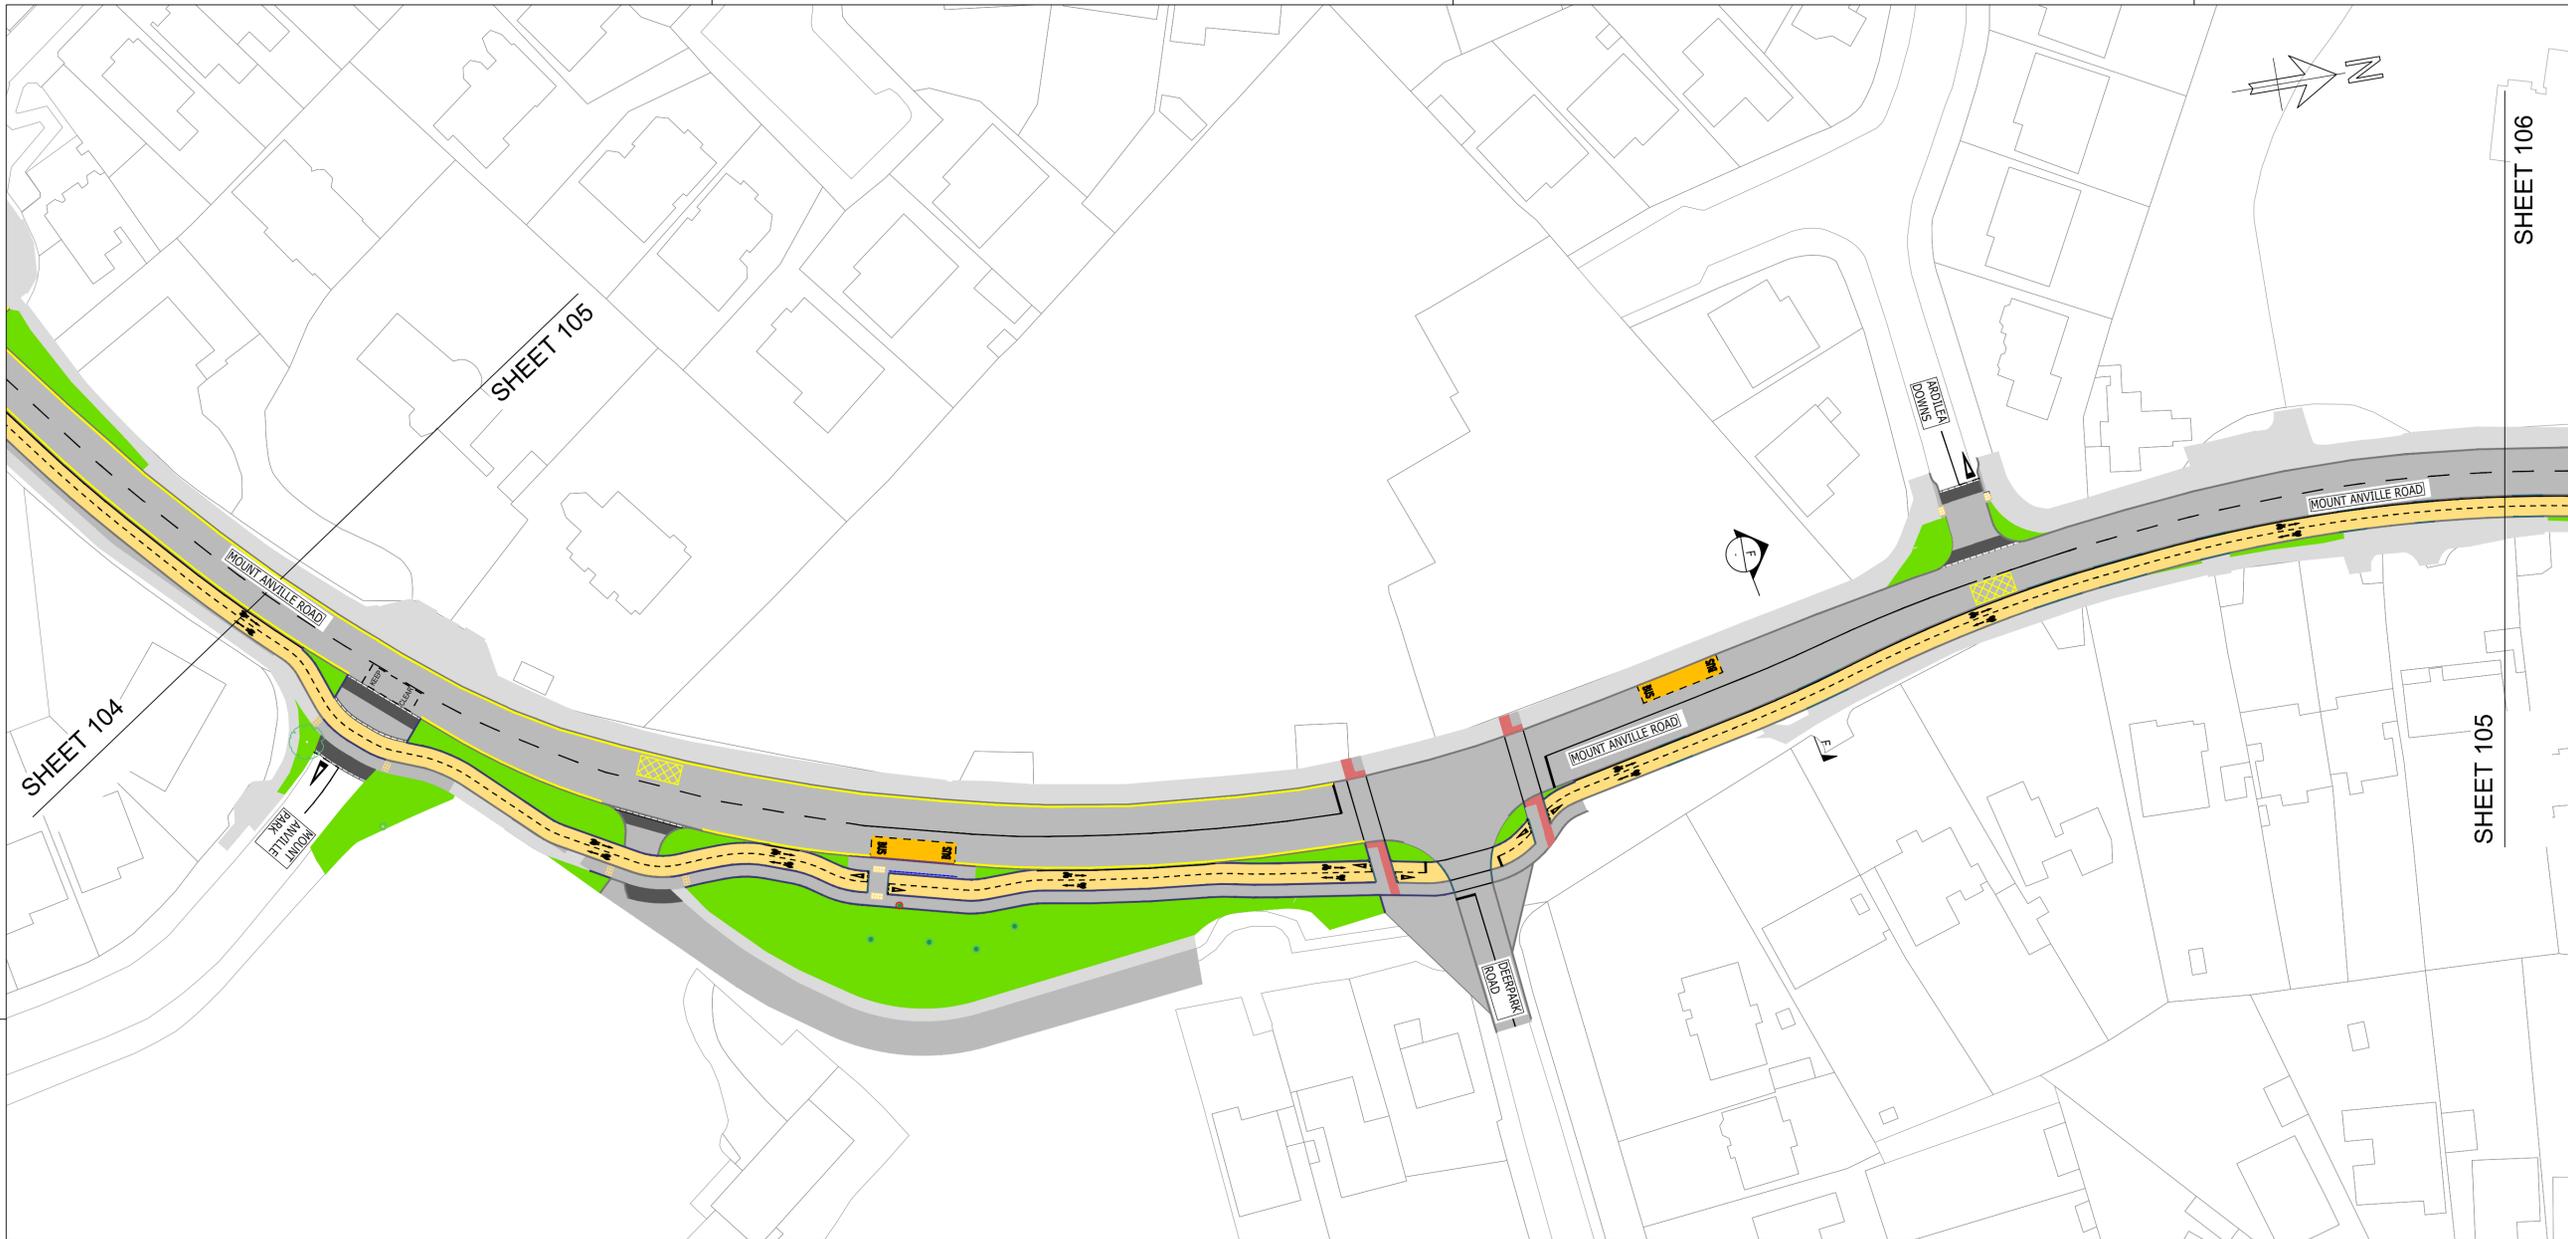


Notes

Legend:

LEGEND

- PROPOSED/EXISTING FOOTWAY
- PROPOSED/EXISTING CARRIAGEWAY
- PROPOSED CYCLEWAY
- PROPOSED/EXISTING LANDSCAPE AREAS
- FULL KERB
- PROPOSED BUS STOP KERB
- PROPOSED DROPPED KERB
- ROAD MARKINGS (WHITE)
- ROAD MARKINGS (YELLOW)
- EXISTING ENTRANCE
- EXISTING TREE TO BE REMOVED/RELOCATED
- EXISTING TREE WHICH MAY BE REMOVED/RELOCATED SUBJECT TO FINAL DESIGN
- EXISTING TREE TO BE RETAINED

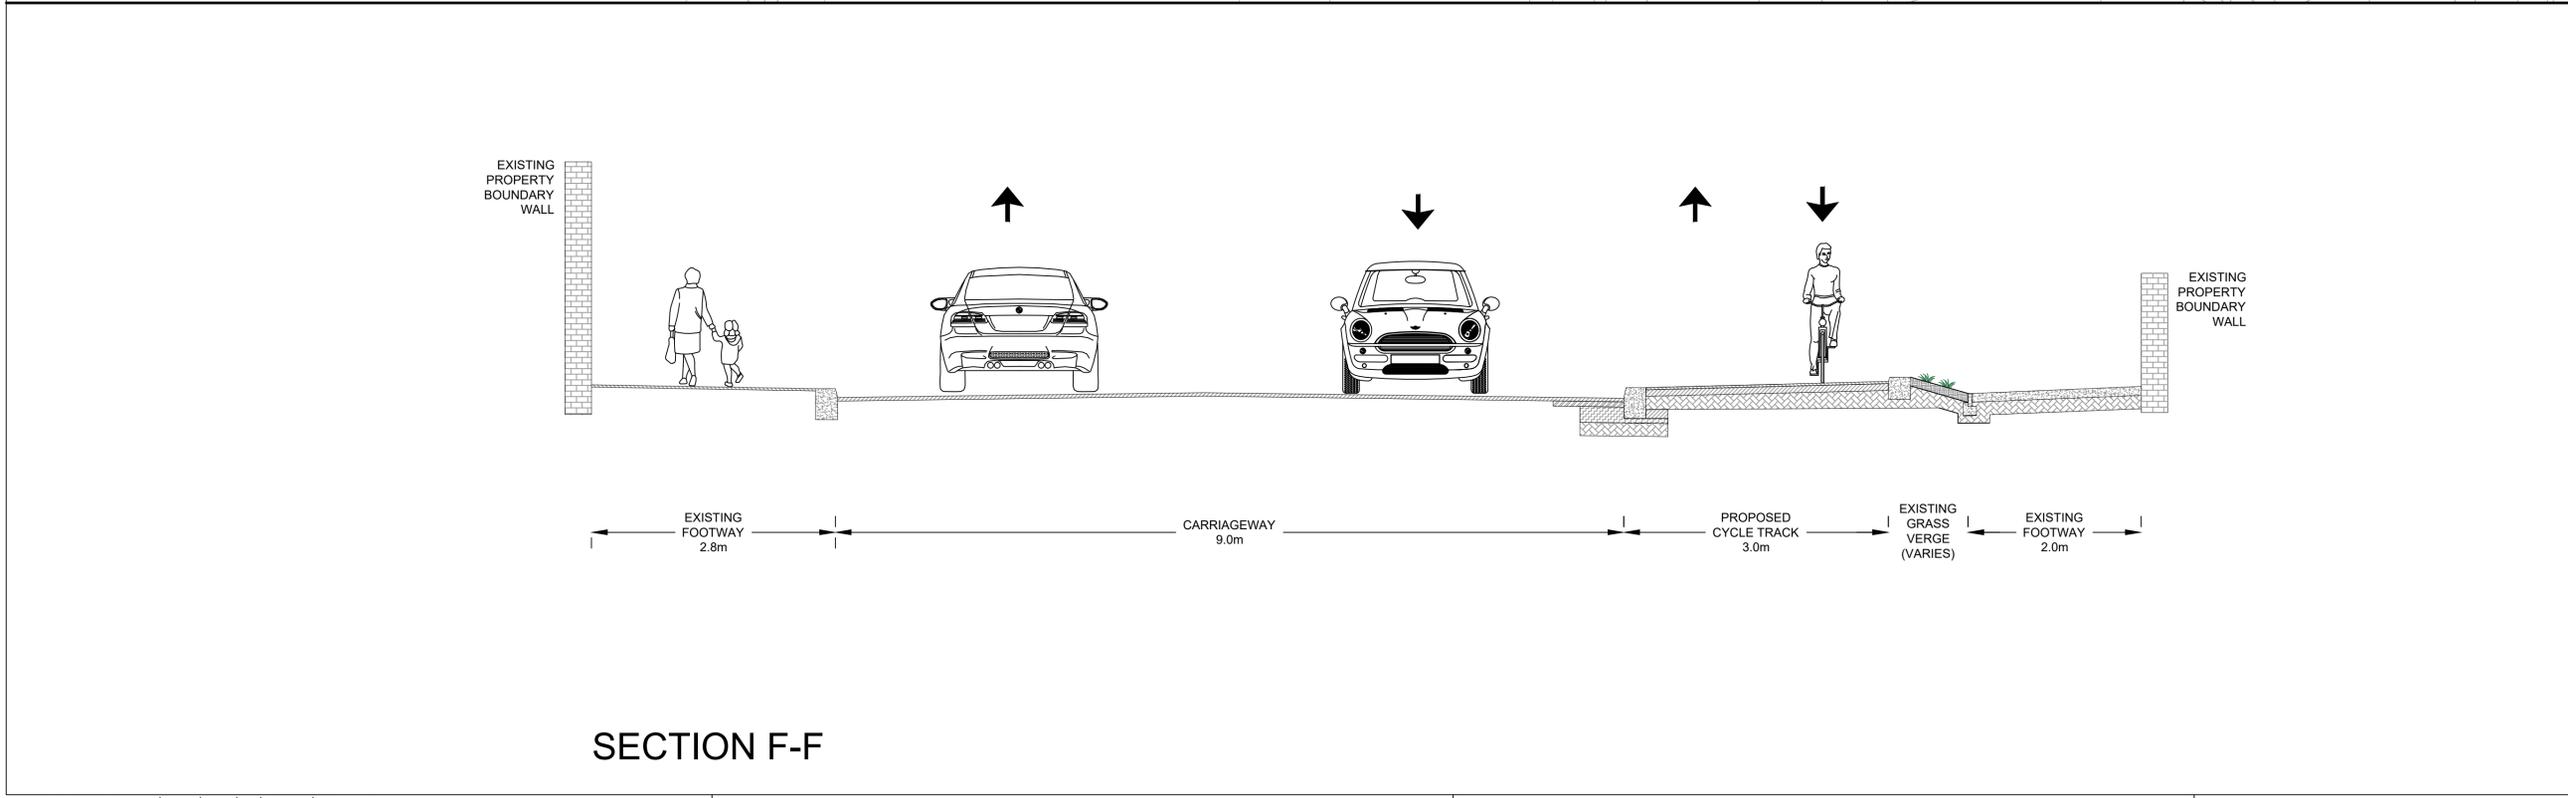

SECTION F-F

Rev	Description	Date	By	App
D0	Draft	2022-04-06	MS	CMK
			MB	
			CHK	

CONSULTATION

Dun Laoghaire - Rathdown
Taney Road to N11
Active Travel Route EPO

RAMBOLL

Hannemanns Allé 53
 DK-2300 København S
 TEL: +45 51 61 10 00
 Fax: +45 51 61 10 01
 www.ramboll.dk

General Arrangement
Sheet 6 of 9

Project No: 162001	Scale (@A1): 1:500	Drawn: MS	Date: 2022-04-06
Drawing No: 1620012050-RAM-ZZ-01-DR-C-105	Rev: D0		




Notes

Legend:

LEGEND

- PROPOSED/EXISTING FOOTWAY
- PROPOSED/EXISTING CARRIAGEWAY
- PROPOSED CYCLEWAY
- PROPOSED/EXISTING LANDSCAPE AREAS
- FULL KERB
- PROPOSED BUS STOP KERB
- PROPOSED DROPPED KERB
- ROAD MARKINGS (WHITE)
- ROAD MARKINGS (YELLOW)
- EXISTING ENTRANCE
- EXISTING TREE TO BE REMOVED/RELOCATED
- EXISTING TREE WHICH MAY BE REMOVED/RELOCATED SUBJECT TO FINAL DESIGN
- EXISTING TREE TO BE RETAINED

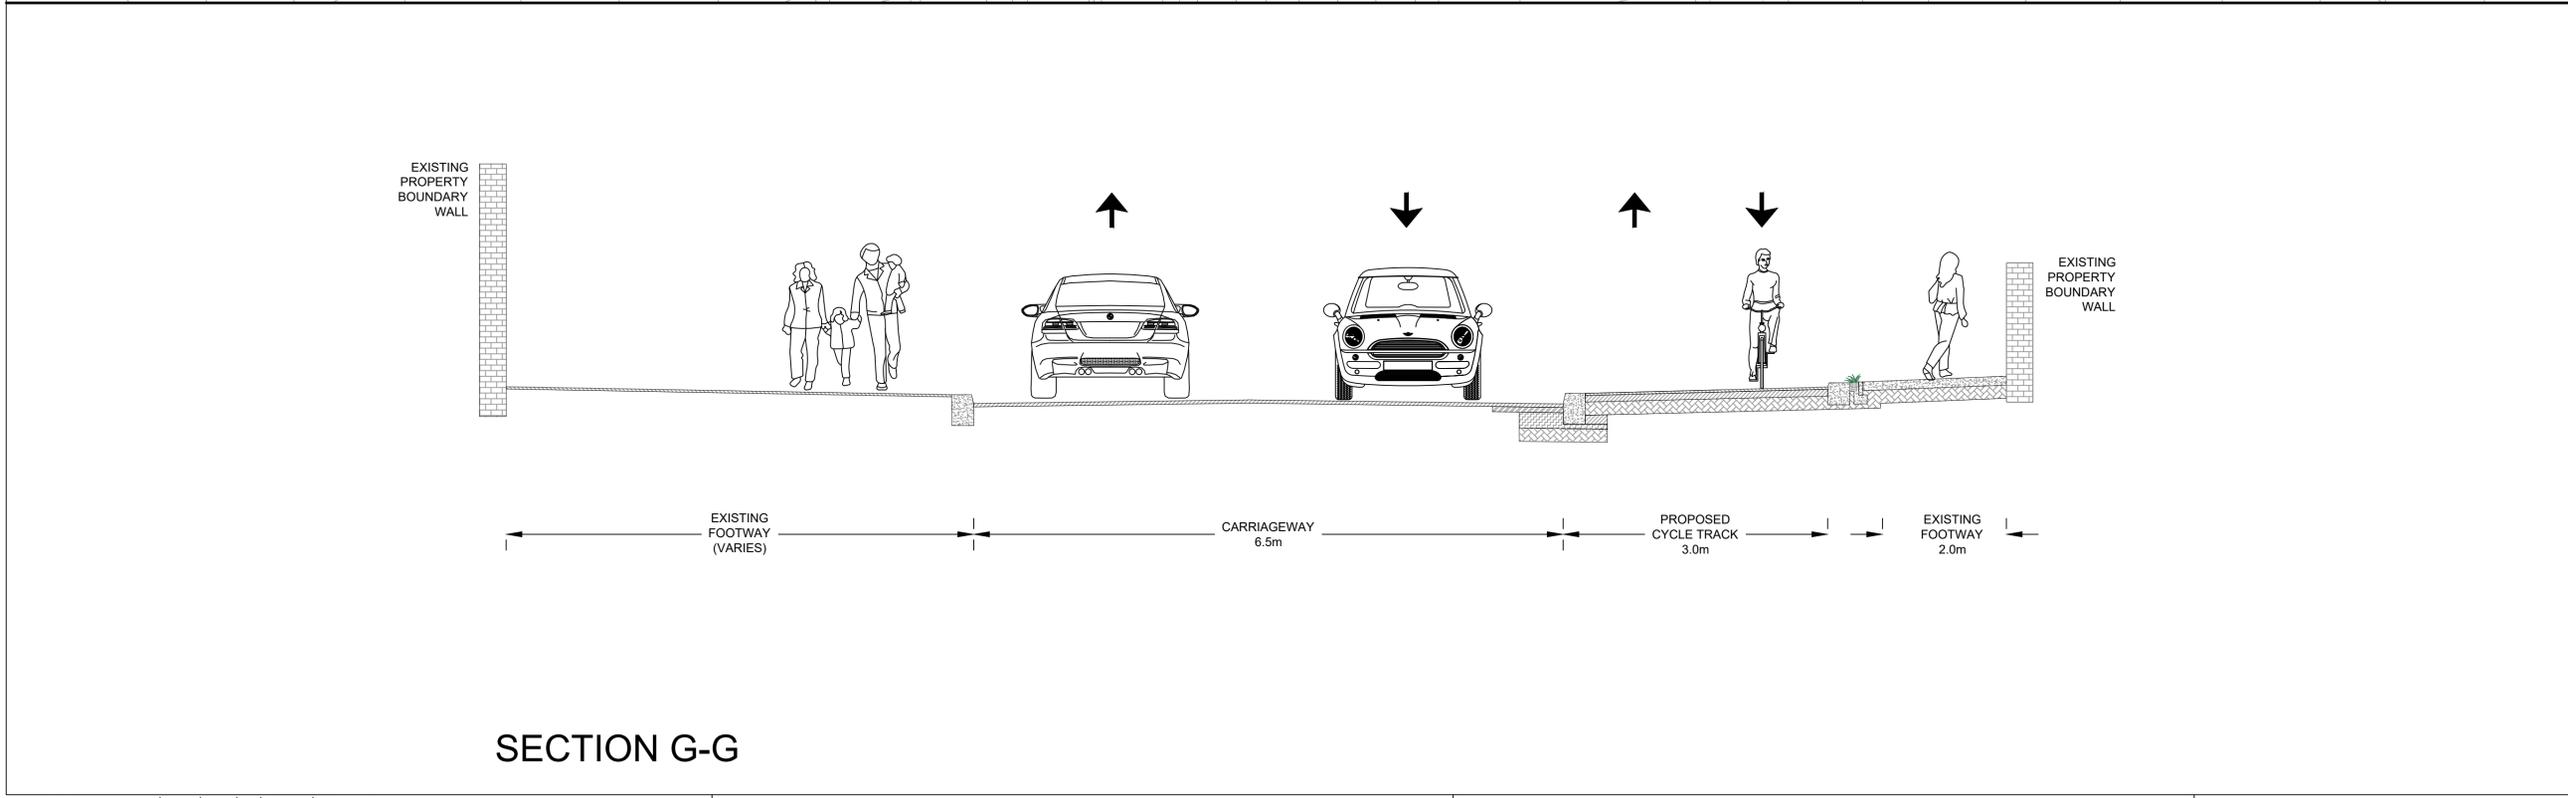

Rev	Description	Date	By	App
D0	Draft	2022-04-06	MS MB	CMK


CONSULTATION

**Dun Laoghaire - Rathdown
Taney Road to N11
Active Travel Route EPO**

RAMBOLL Hannemanns Allé 53
DK-2300 København S
TEL: +45 51 61 10 00
FAX: +45 51 61 10 01
www.ramboll.dk

**General Arrangement
Sheet 7 of 9**


Project No: 1620012050	Scale (@A1): 1:500	Drawn: MS	Date: 2022-04-06
Drawing No: 1620012050-RAM-ZZ-01-DR-C-106	Rev: D0		

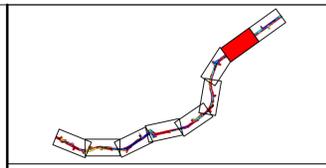

Notes

Legend:

- LEGEND
- PROPOSED/EXISTING FOOTWAY
 - PROPOSED/EXISTING CARRIAGEWAY
 - PROPOSED CYCLEWAY
 - PROPOSED/EXISTING LANDSCAPE AREAS
 - FULL KERB
 - PROPOSED BUS STOP KERB
 - PROPOSED DROPPED KERB
 - ROAD MARKINGS (WHITE)
 - ROAD MARKINGS (YELLOW)
 - EXISTING ENTRANCE
 - EXISTING TREE TO BE REMOVED/RELOCATED
 - EXISTING TREE WHICH MAY BE REMOVED/RELOCATED SUBJECT TO FINAL DESIGN
 - EXISTING TREE TO BE RETAINED

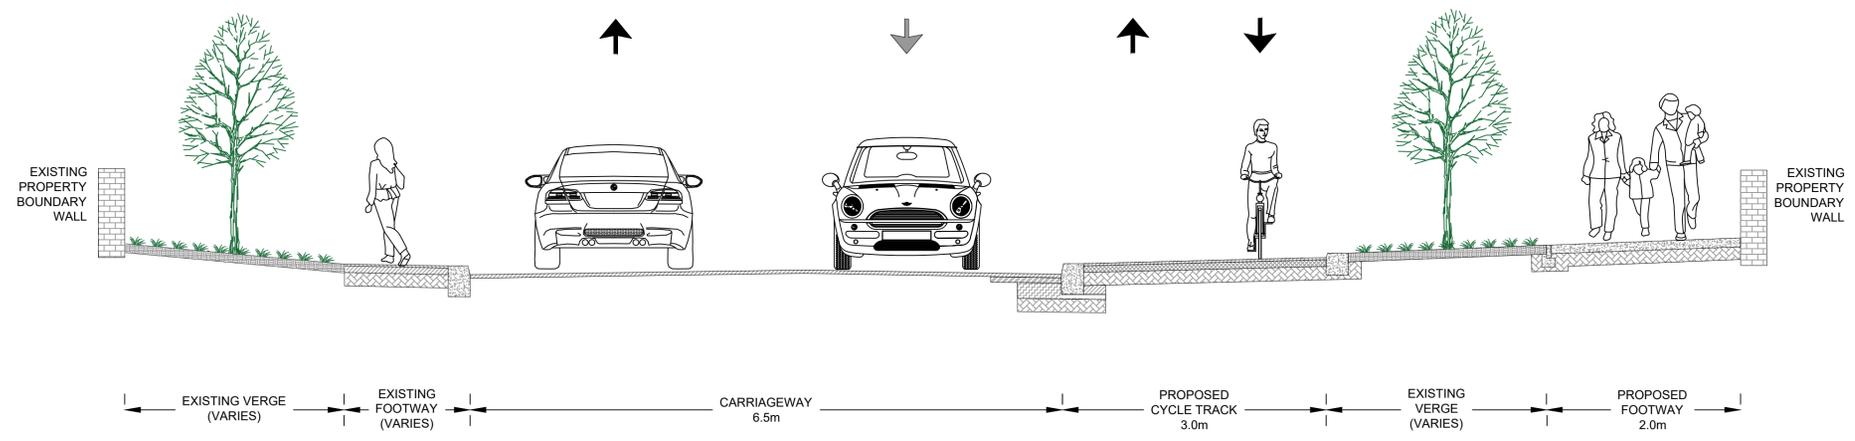

SECTION H-H

Rev	Description	Date	By	App
D0	Draft	2022-04-06	MS/MB	CMK


CONSULTATION

Dun Laoghaire - Rathdown
Taney Road to N11
Active Travel Route EPO



General Arrangement
Sheet 8 of 9

Project No: 1620012050	Scale (@A1): 1:500	Drawn: MS	Date: 2022-04-06
Drawing No: 1620012050-RAM-ZZ-01-DR-C-107	Rev: D0		

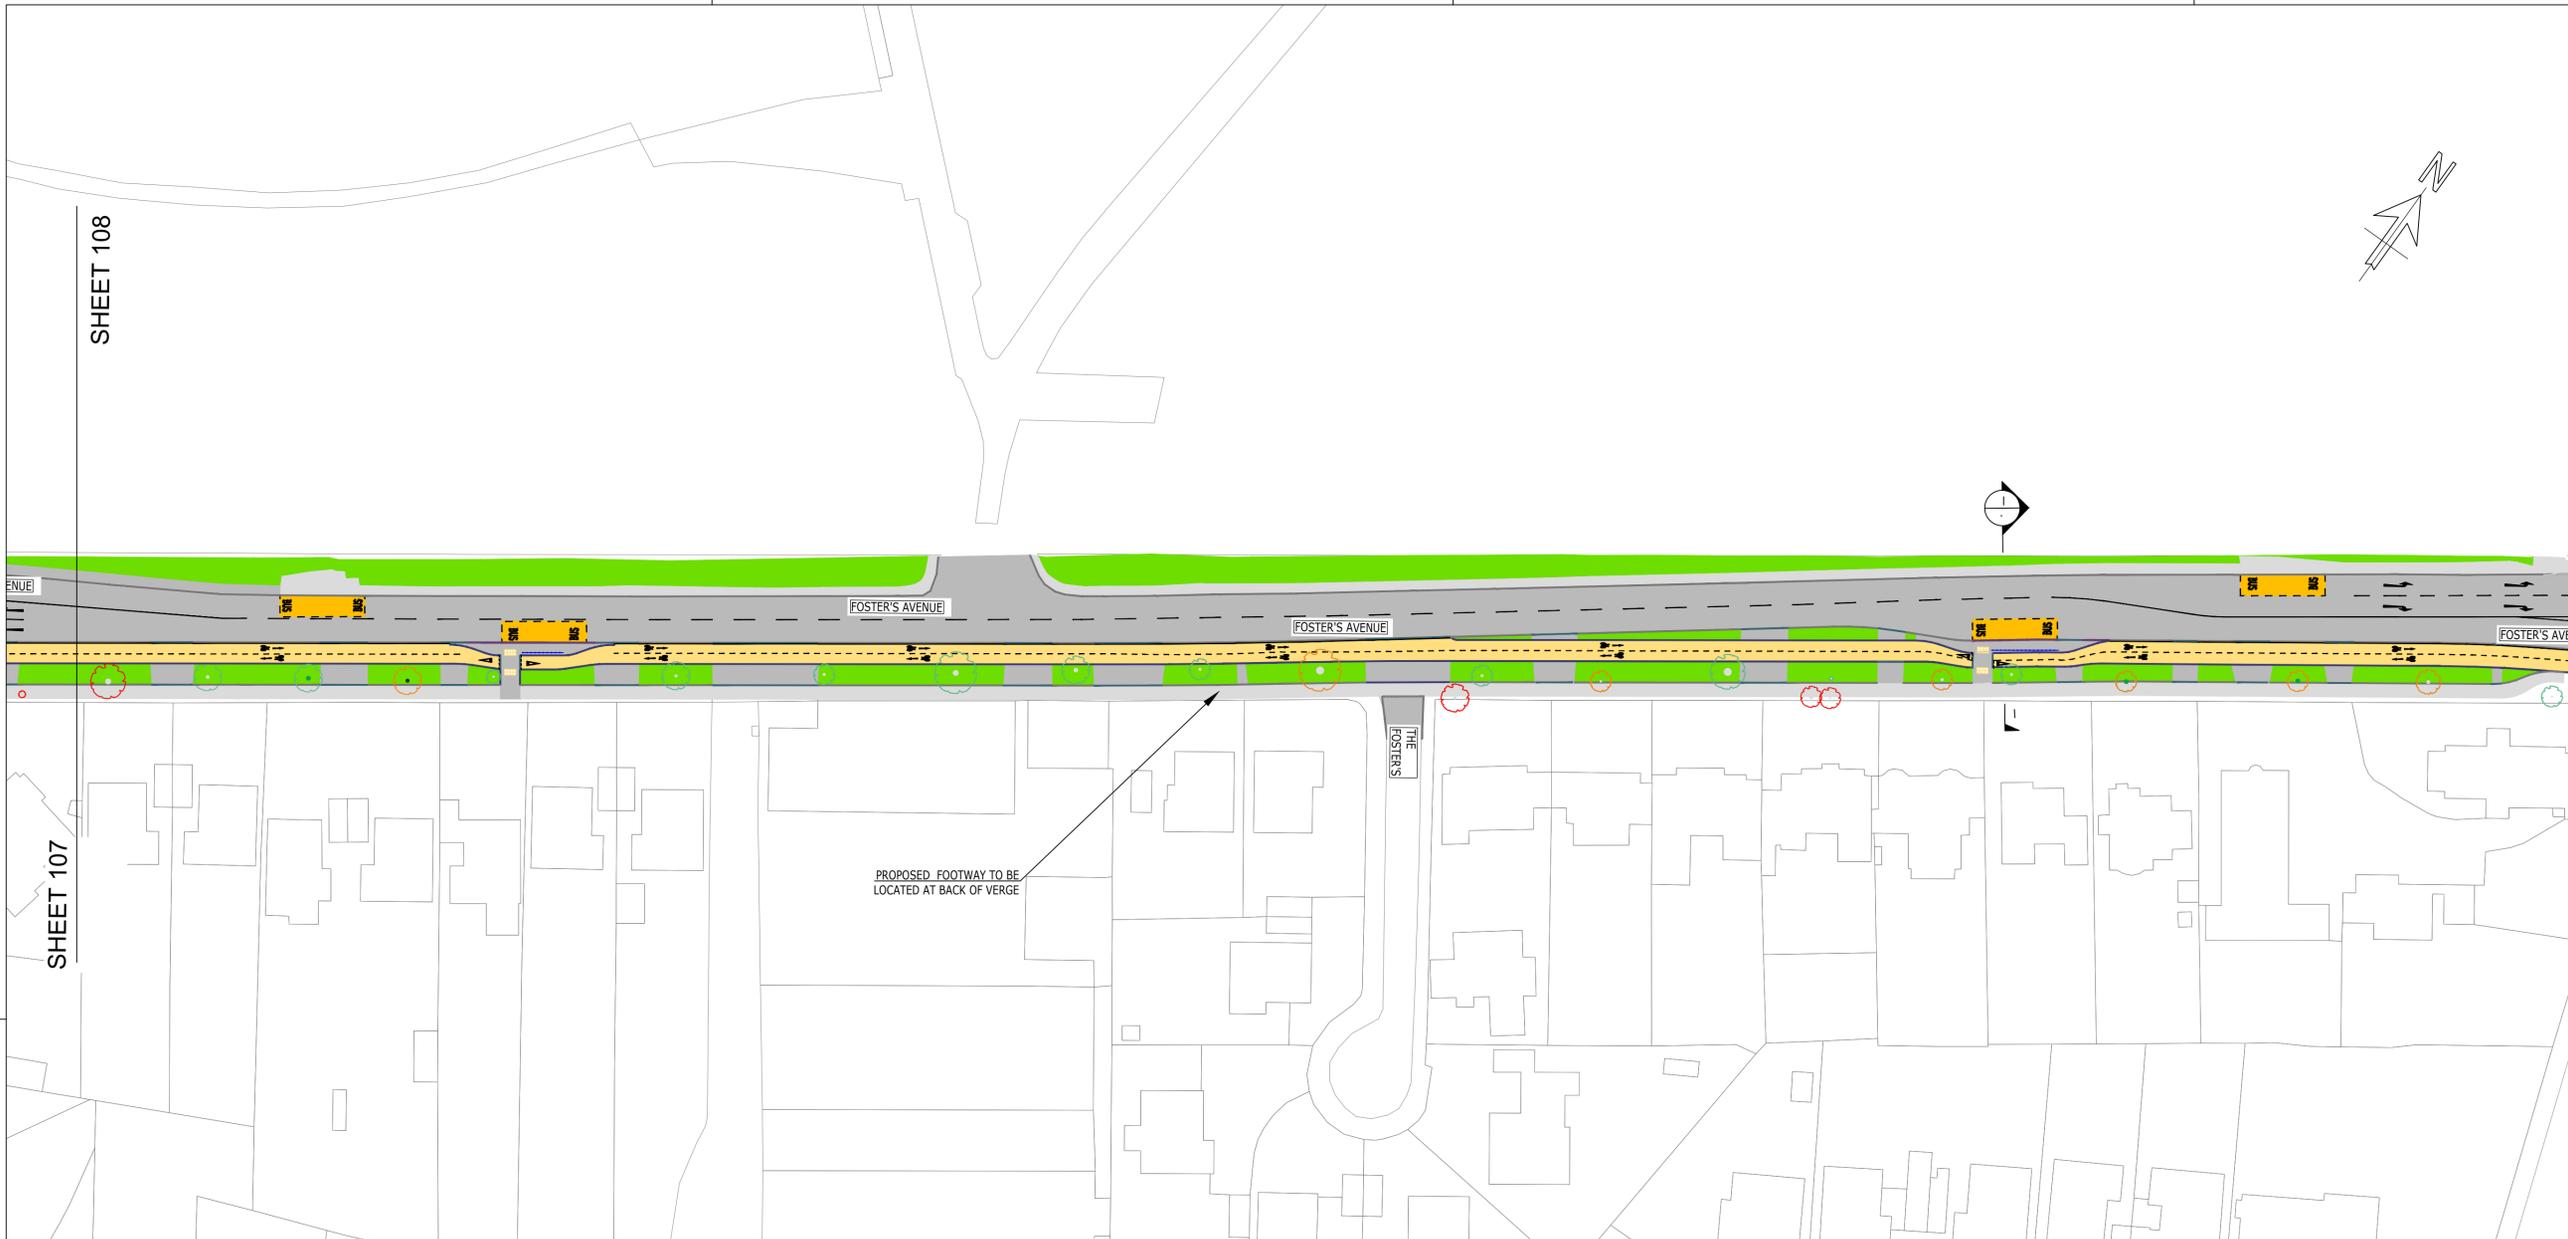


Notes

Legend:

LEGEND

- PROPOSED/EXISTING FOOTWAY
- PROPOSED/EXISTING CARRIAGEWAY
- PROPOSED CYCLEWAY
- PROPOSED/EXISTING LANDSCAPE AREAS
- FULL KERB
- PROPOSED BUS STOP KERB
- PROPOSED DROPPED KERB
- ROAD MARKINGS (WHITE)
- ROAD MARKINGS (YELLOW)
- EXISTING ENTRANCE
- EXISTING TREE TO BE REMOVED/RELOCATED
- EXISTING TREE WHICH MAY BE REMOVED/RELOCATED SUBJECT TO FINAL DESIGN
- EXISTING TREE TO BE RETAINED

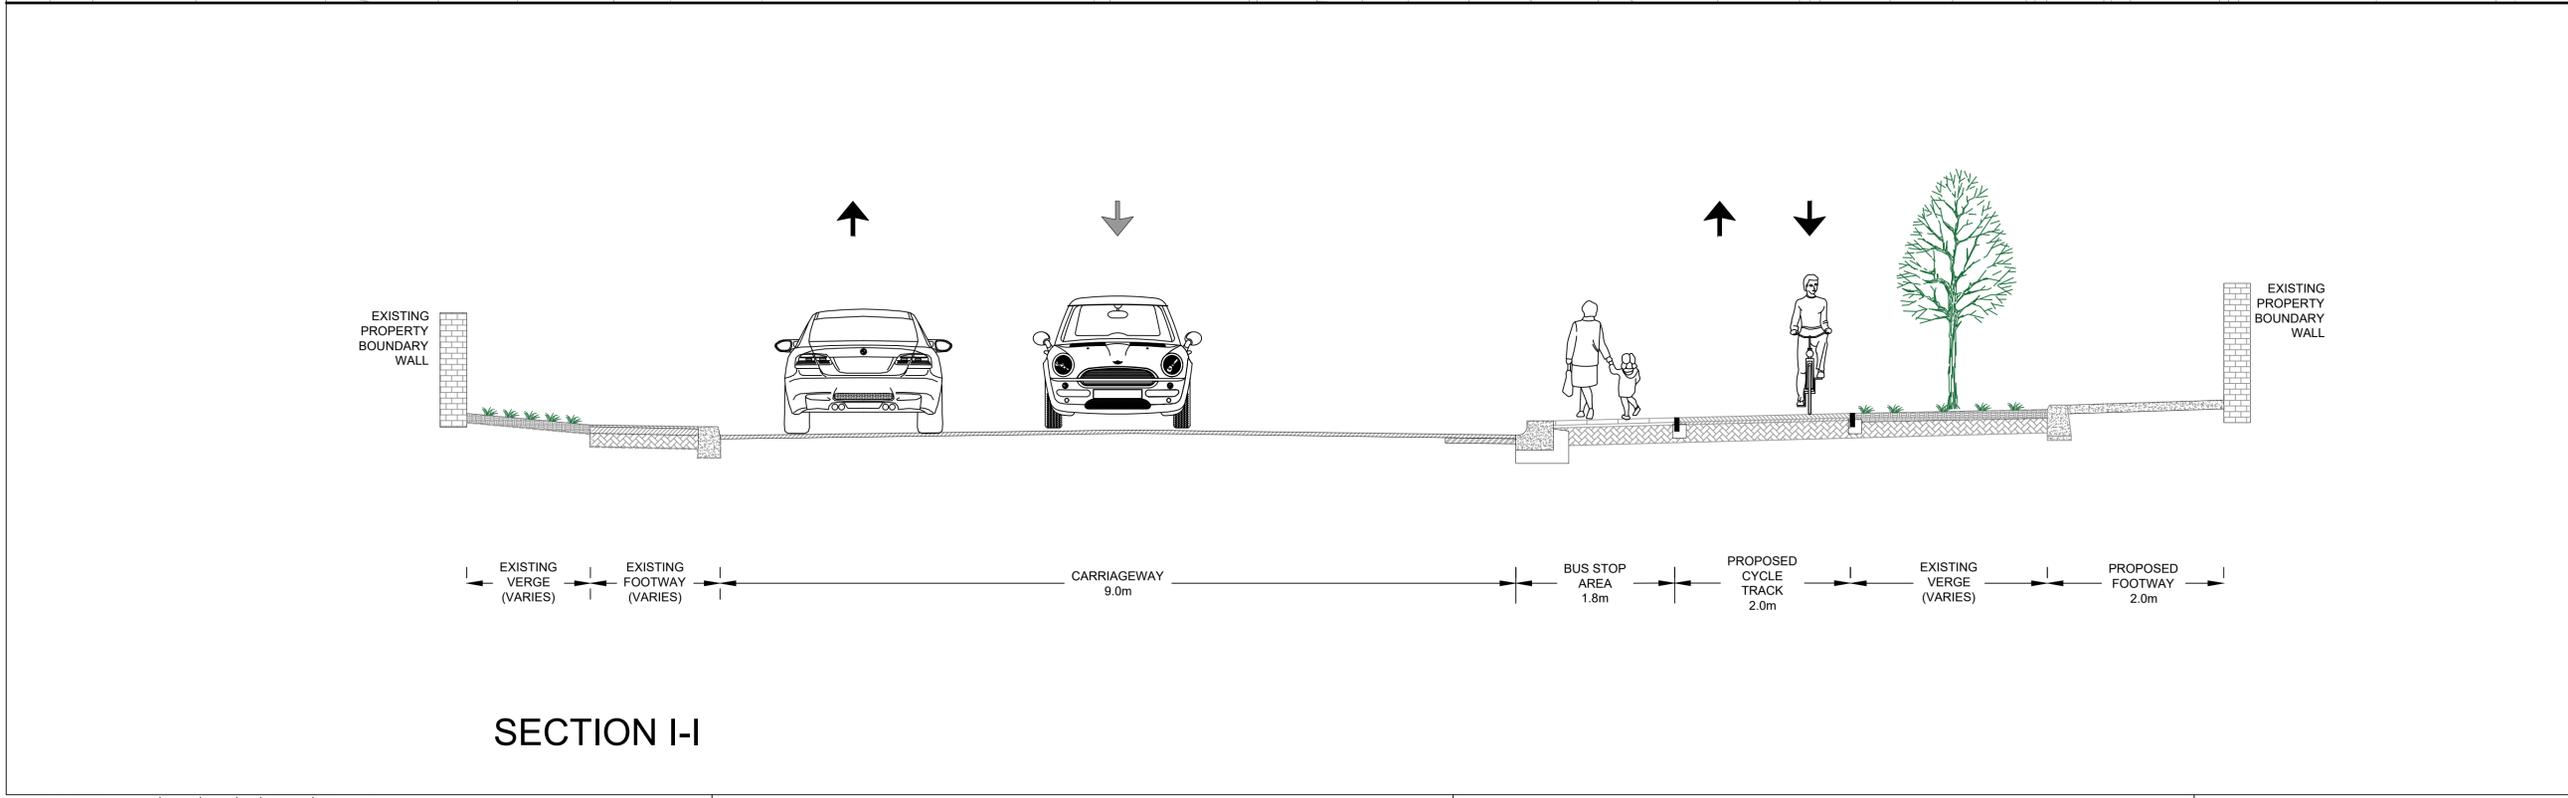

Rev	Description	Date	By	App
D0	Draft	2022-04-06	MS	CMK
			MB	
			Chk	

CONSULTATION

Dun Laoghaire - Rathdown
Taney Road to N11
Active Travel Route EPO

RAMBOLL Hannemanns Allé 53
DK-2300 København S
Tel: +45 51 61 10 00
Fax: +45 51 61 10 01
www.ramboll.dk

General Arrangement
Sheet 9 of 9

Project No: 1620012050	Scale (@A1): 1:500	Drawn: MS	Date: 2022-04-06
Drawing No: 1620012050-RAM-ZZ-01-DR-C-108		Rev: D0	