



Ordnance Survey Ireland Licence No. 2023/NMDTE\_NMA\_056

PLAN  
FISH PASS SCREEN  
SCALE 1:100

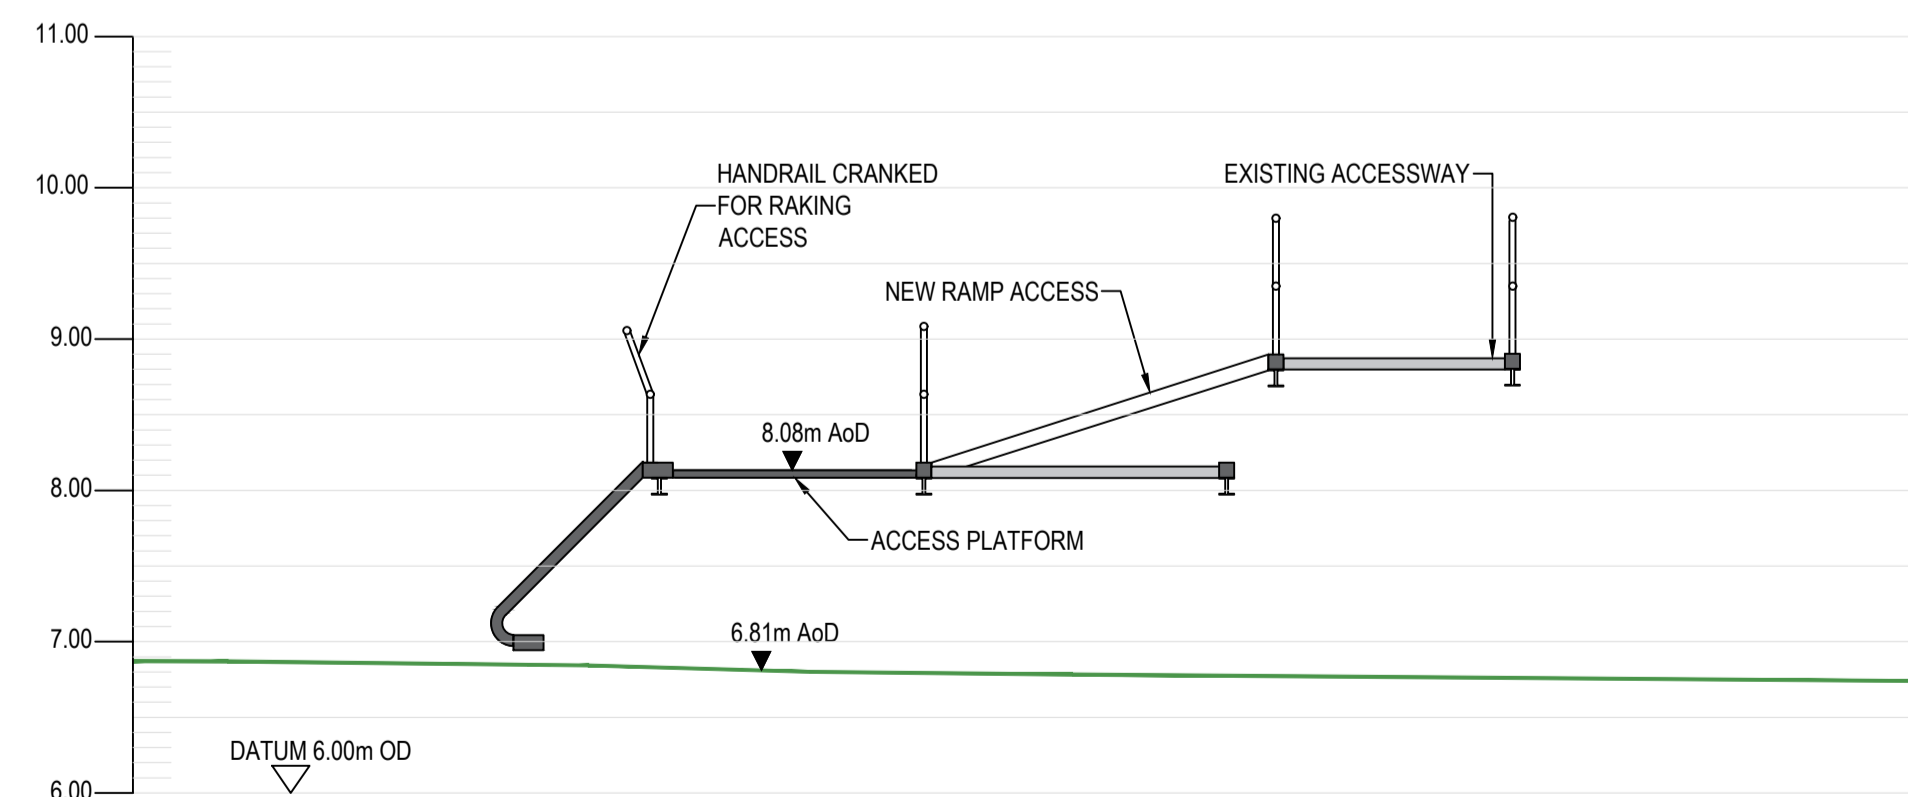

SECTION A - A  
SCALE:1:50

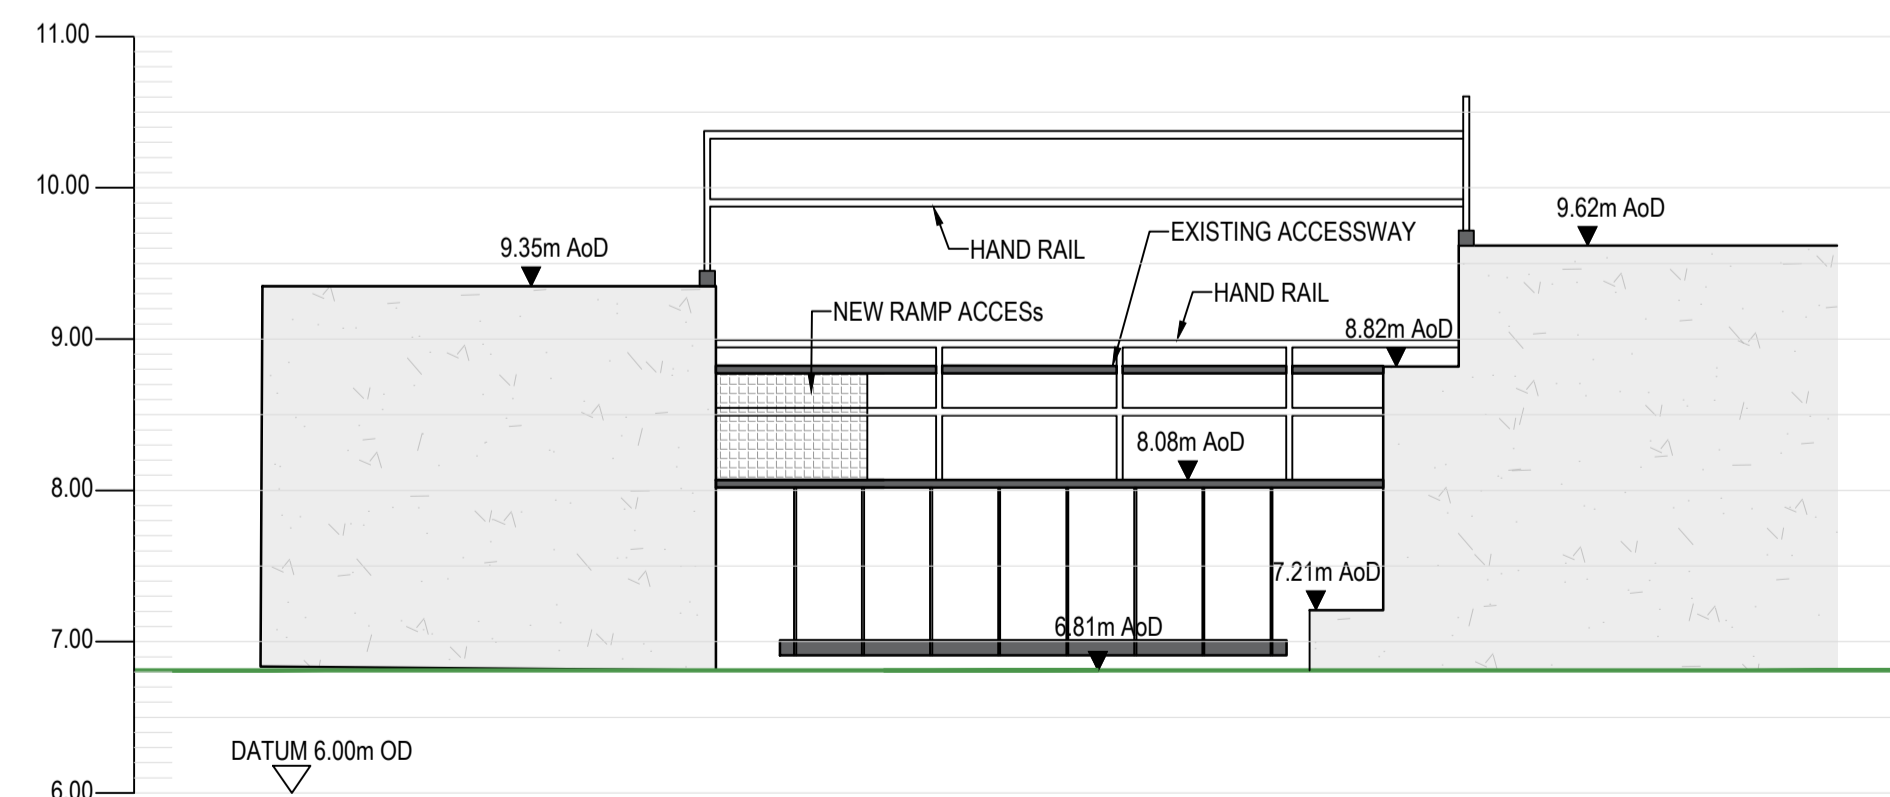

SECTION B - B  
SCALE:1:50

© Copyright  
This drawing and any design hereon is the copyright of the  
Consultants and must not be reproduced without their written  
consent.

All drawings remain the property of the Consultants.

**NOTES**

1. ALL LEVELS IN METERS TO MALIN HEAD DATUM
2. ALL COORDINATES ARE TO IRISH TRANSVERSE MERCATOR

**LEGEND**

EXISTING WALL

EXISTING TREES

EXTENT OF PART 8  
PLANNING APPLICATION  
IN THIS LOCATION

Rev.	Suit.	Description	Drawn	Chk'd	Date
C01	A1	ISSUED FOR PLANNING	MG	ED	30-06-23



Client's Representative:  
**BARRY & PARTNERS** consulting engineers  
**JBA** consulting

**J. B. Barry and Partners Limited Consulting Engineers**  
Classon House, Dundrum Business Park, Dundrum Road, Dublin 14  
www.jbbarry.ie

**JBA Consulting Engineers and Scientists Limited**  
24 Grove Island, Corbally, Limerick  
www.jbaconsulting.ie

Project  
**DEANSGRANGE STREAM  
FLOOD RELIEF SCHEME**

Drawing Title  
**DEBRIS SCREENS:  
FISH PASS SCREEN:  
SITE LAYOUT & SECTIONS**

Drawn by: DG Date: 03-04-2023

Checked by: ED Date: 03-04-2023

Approved by: RK Date: 03-04-2023

Internal Project REF: JBB: 19110 JBA: 2020s0059

Scales: 1:100 @ A1, 1:50 @ A1

Stage: PLANNING

Drawing No: 19110-JBB-00-XX-DR-C-02823	Revision C01	Suitability Code A1
---	-----------------	------------------------