



Ordnance Survey Ireland Licence No. 2023/NMDTE\_NMA\_056

PLAN  
SHANGANAGH ROAD SCREEN  
SCALE 1:100

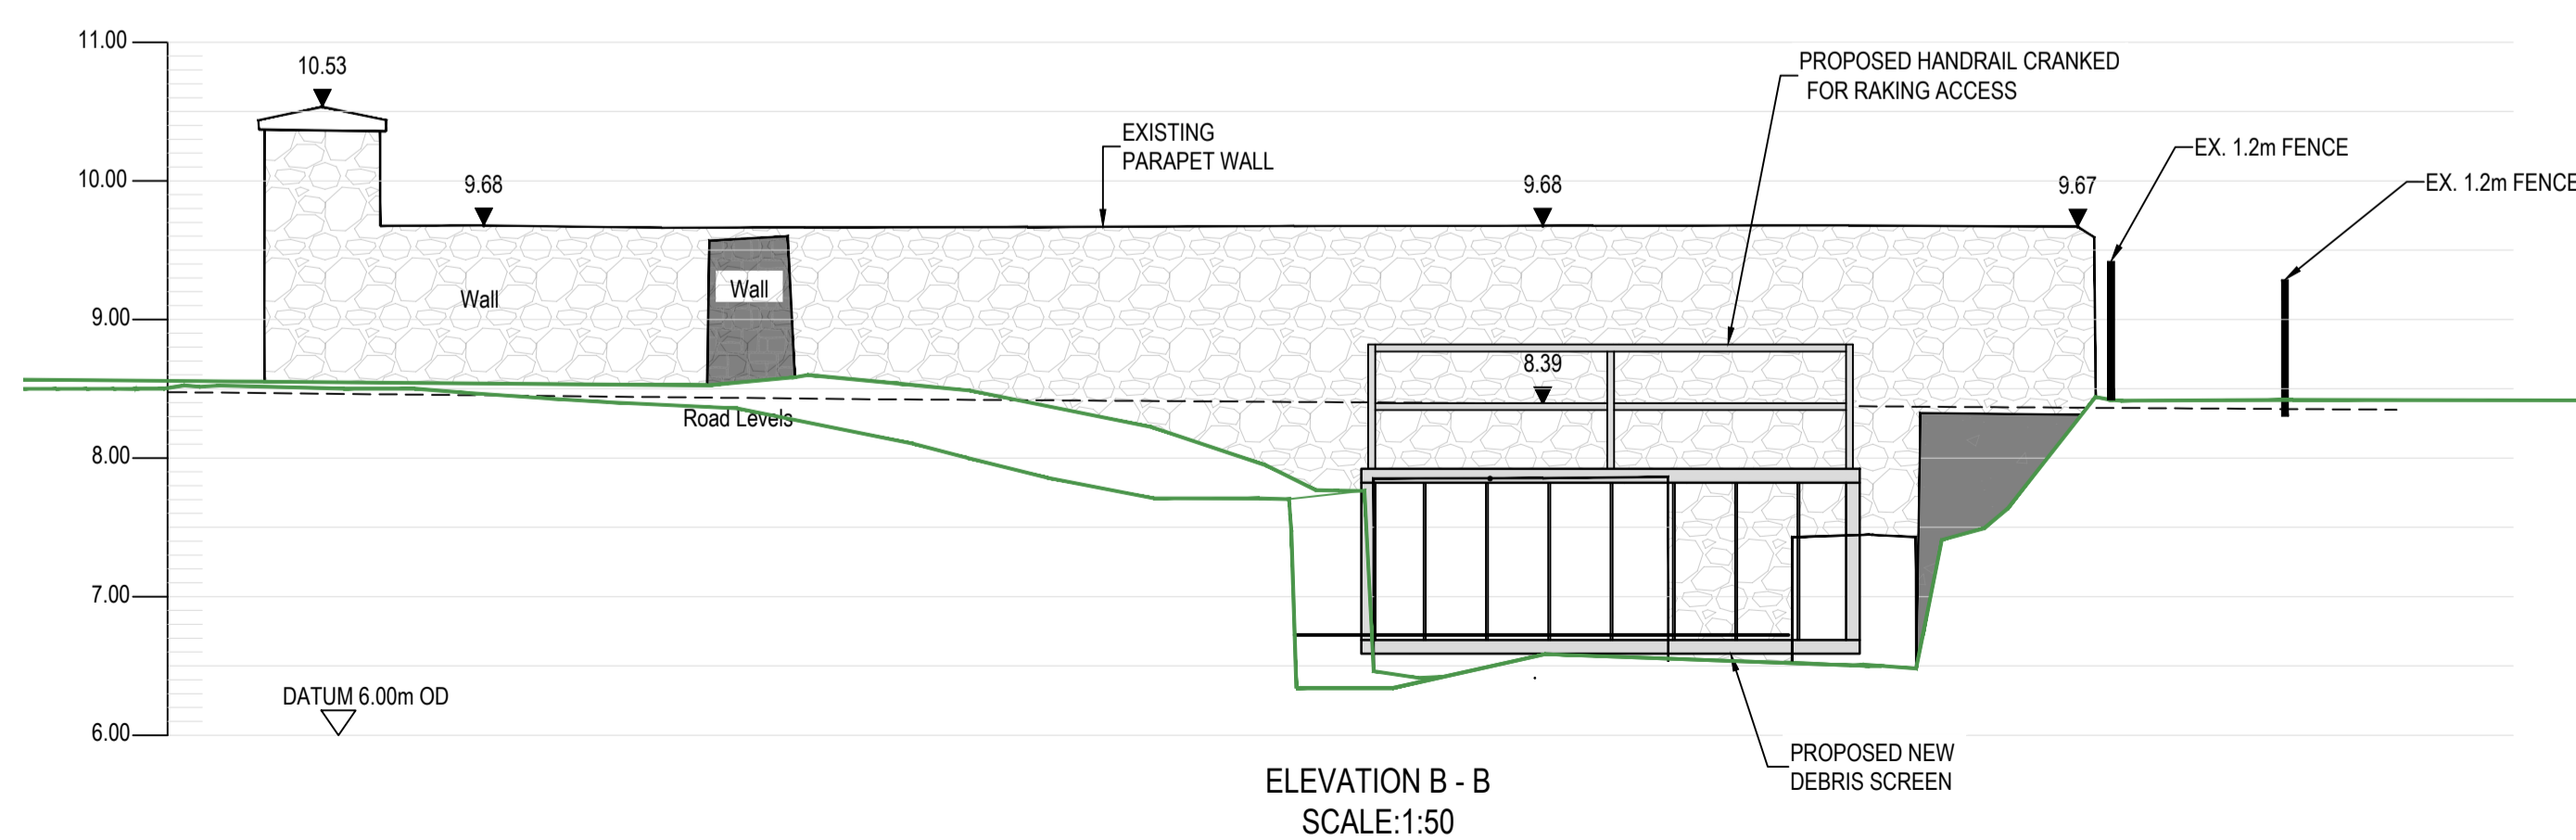

ELEVATION B - B  
SCALE:1:50

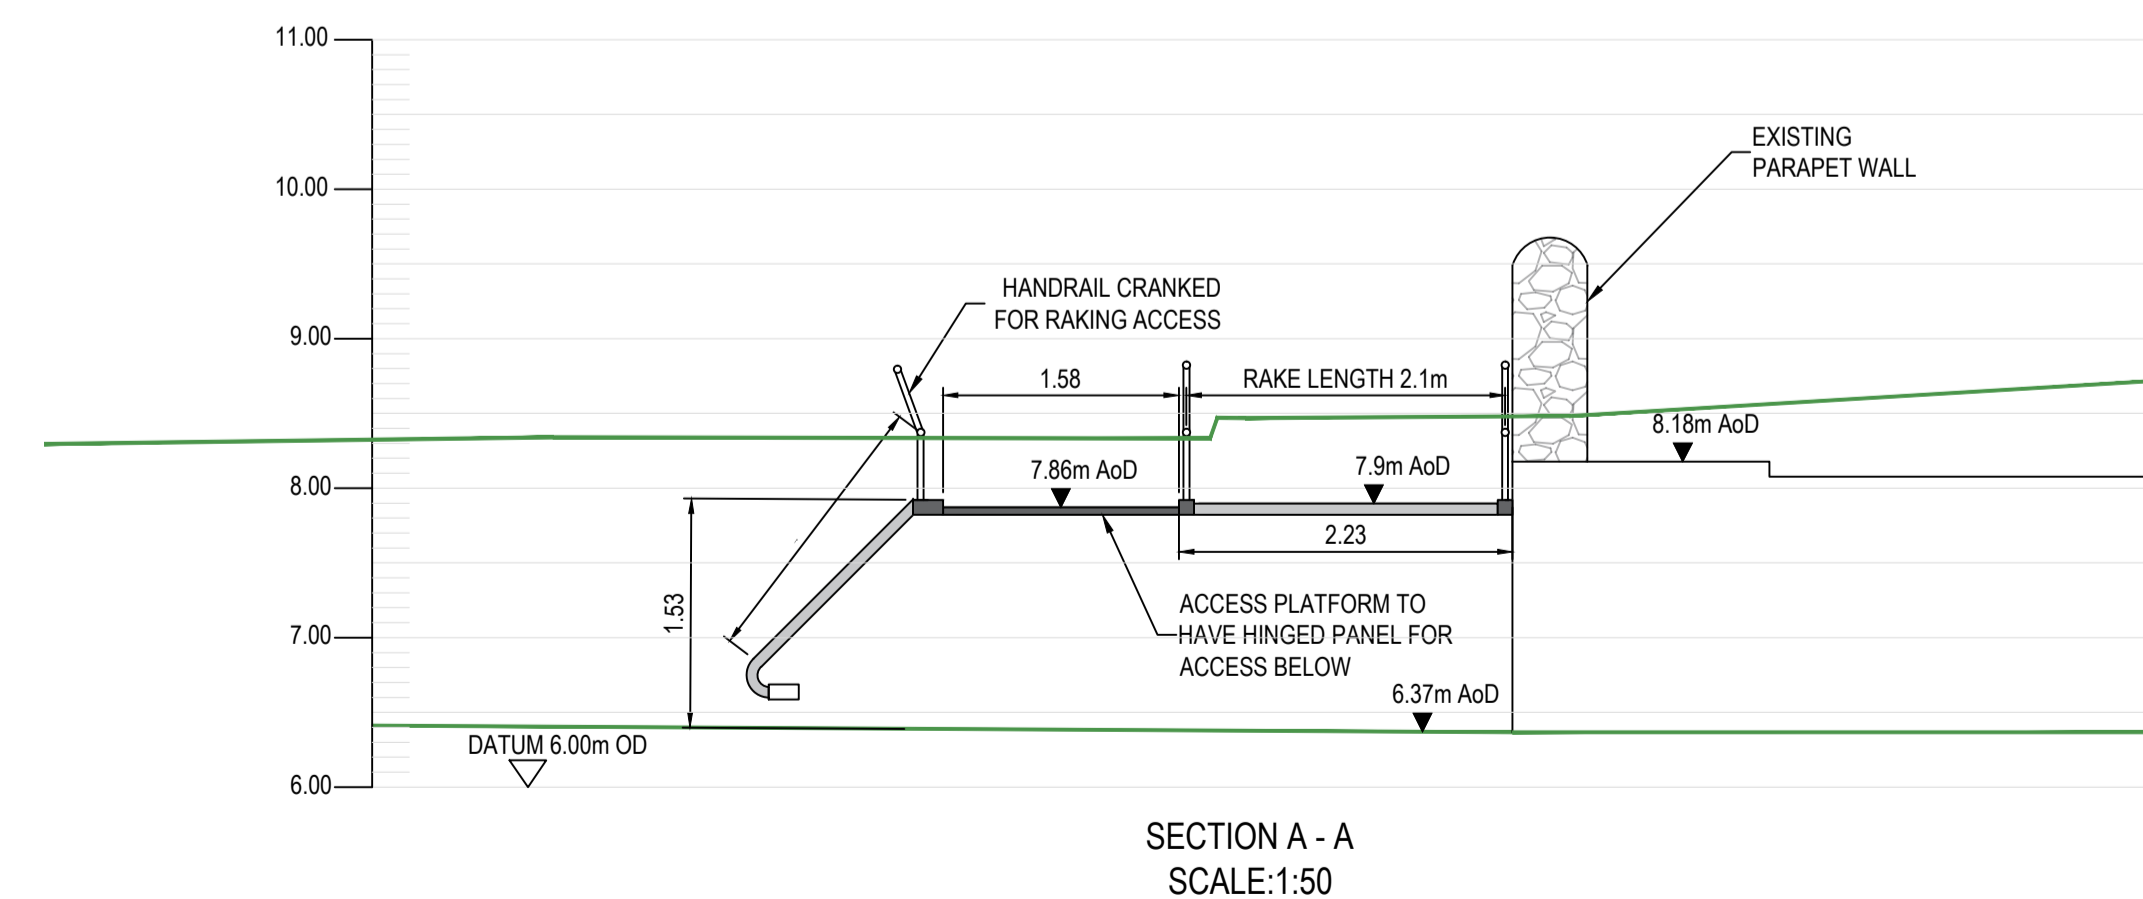

SECTION A - A  
SCALE:1:50

© Copyright  
This drawing and any design hereon is the copyright of the Consultants and must not be reproduced without their written consent.

All drawings remain the property of the Consultants.

**NOTES**

1. ALL LEVELS IN METERS TO MALIN HEAD DATUM
2. ALL COORDINATES ARE TO IRISH TRANSVERSE MERCATOR

**LEGEND**

- EXISTING WALL
- EXTENT OF PART 8 PLANNING APPLICATION IN THIS LOCATION

Rev	Suit	Description	Drawn	Ch'kd	Date
C01	A1	ISSUED FOR PLANNING	MG	ED	30-06-23

Client

Clients Representative:

**J. B. Barry and Partners Limited Consulting Engineers**  
Classon House, Dundrum Business Park, Dundrum Road, Dublin 14  
www.jbbarry.ie

**JBA Consulting Engineers and Scientists Limited**  
24 Grove Island, Corbally, Limerick  
www.jbaconsulting.ie

Project  
**DEANSGRANGE STREAM  
FLOOD RELIEF SCHEME**

Drawing Title  
**DEBRIS SCREENS:  
SHANGANAGH ROAD SCREEN:  
SITE LAYOUT & SECTIONS**

Drawn by :	DG	Date :	03-04-2023
Checked by :	ED	Date :	03-04-2023
Approved by :	RK	Date :	03-04-2023
Internal Project REF :	JBB: 19110	JBA: 2020a0059	
Scales :	1:100 @ A1, 1:50 @ A1		
Stage :	PLANNING		
Drawing No. :	19110-JBB-00-XX-DR-C-02824	Revision	Suitability Code
		C01	A1