
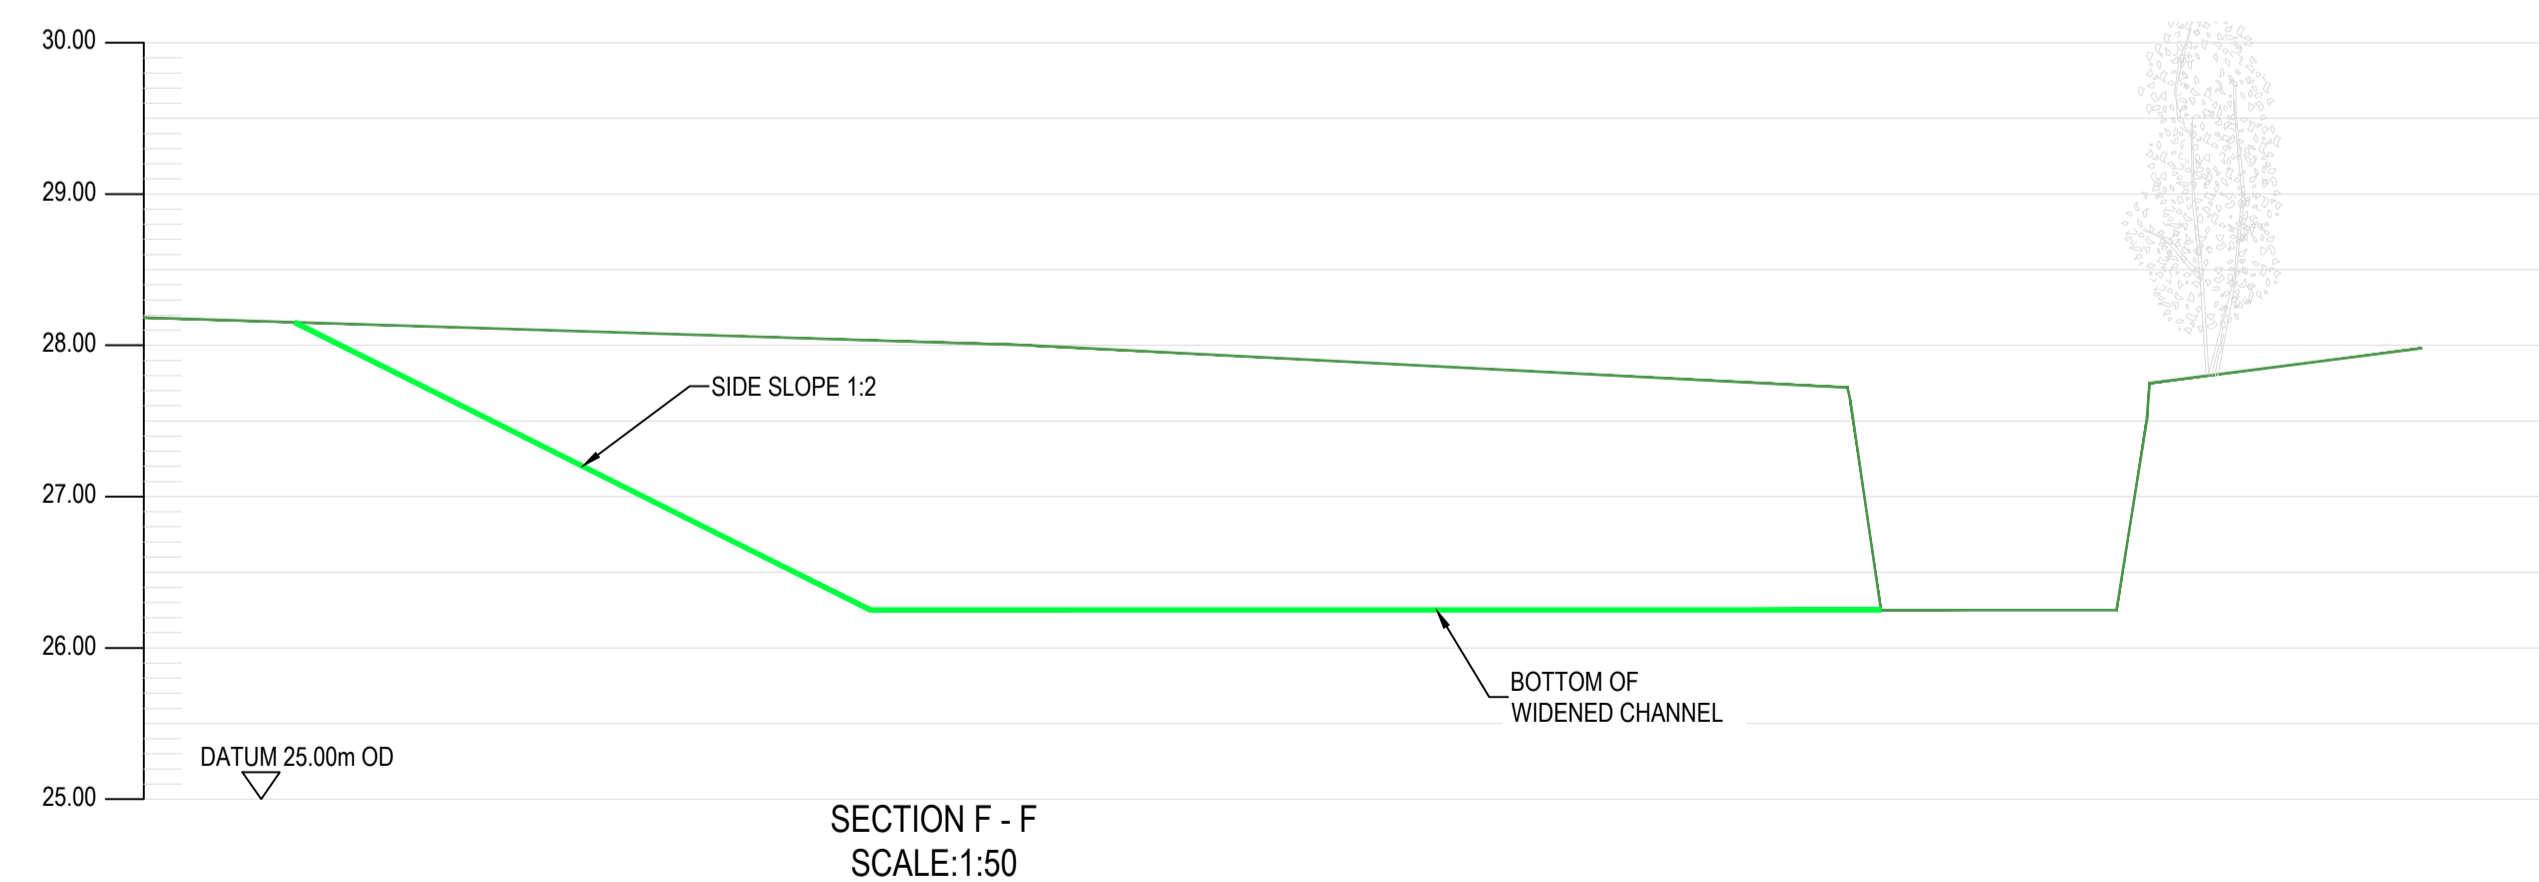
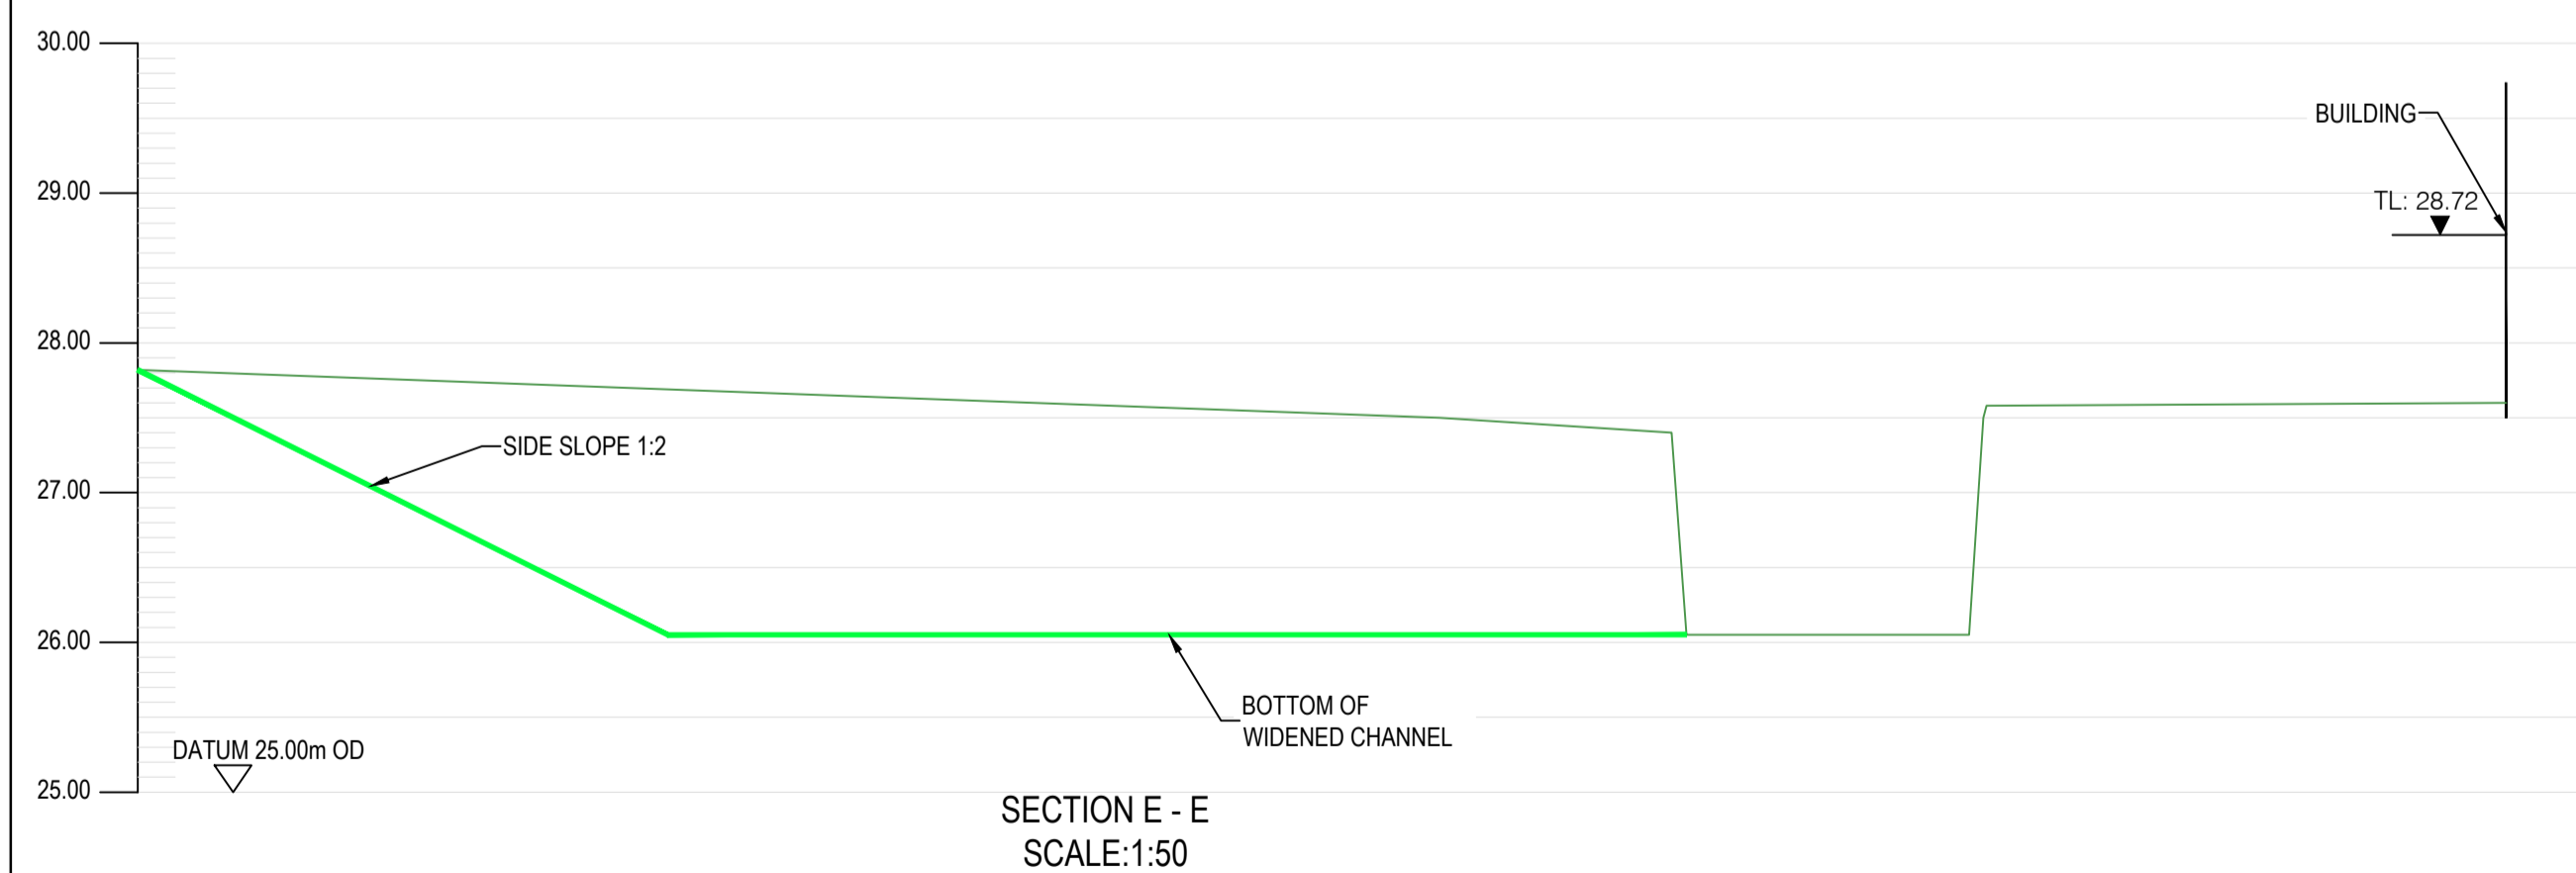
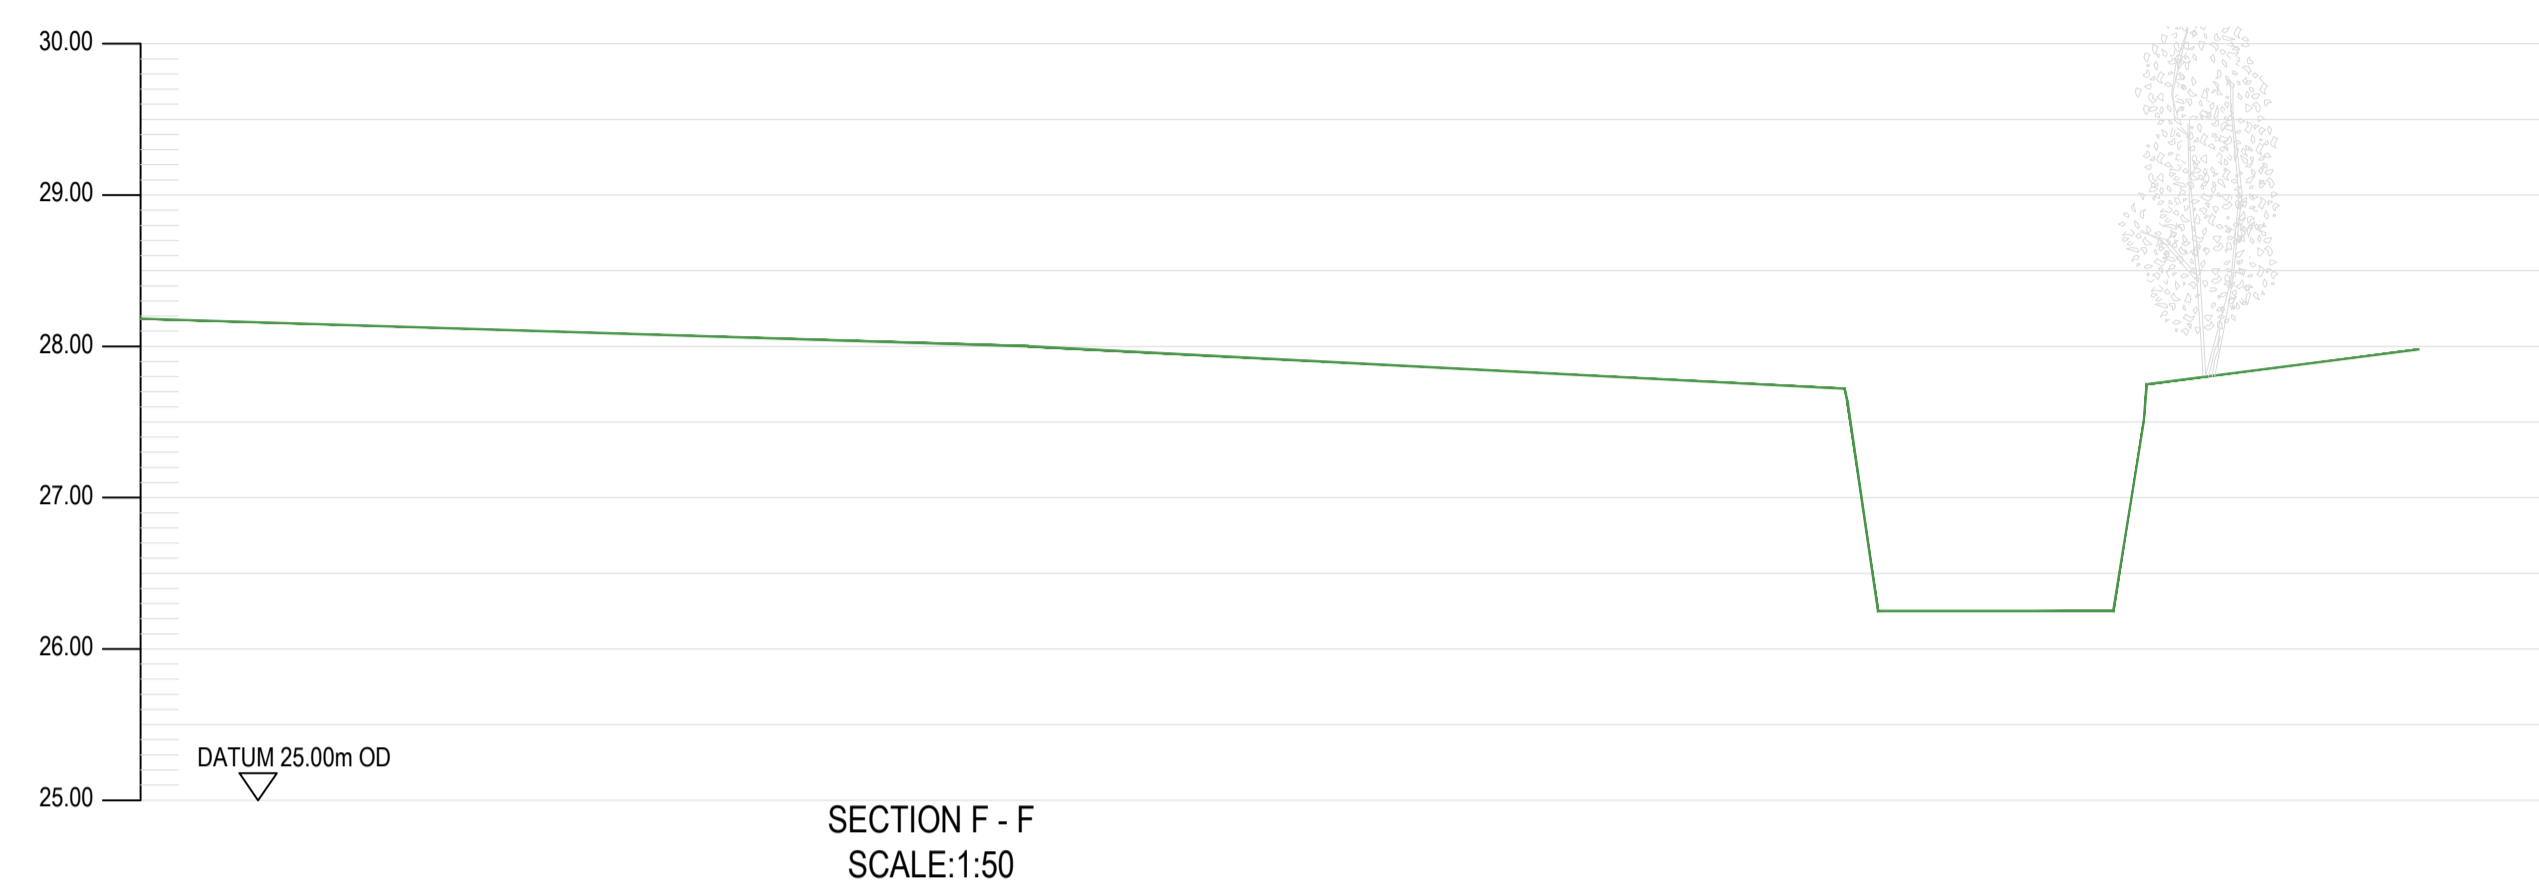


© Copyright  
 This drawing and any design herein is the copyright of the  
 Consultants and must not be reproduced without their written  
 consent.

All drawings remain the property of the Consultants.

**NOTES**

1. ALL LEVELS IN METERS TO MALIN HEAD DATUM
2. ALL COORDINATES ARE TO IRISH TRANSVERSE MERCATOR

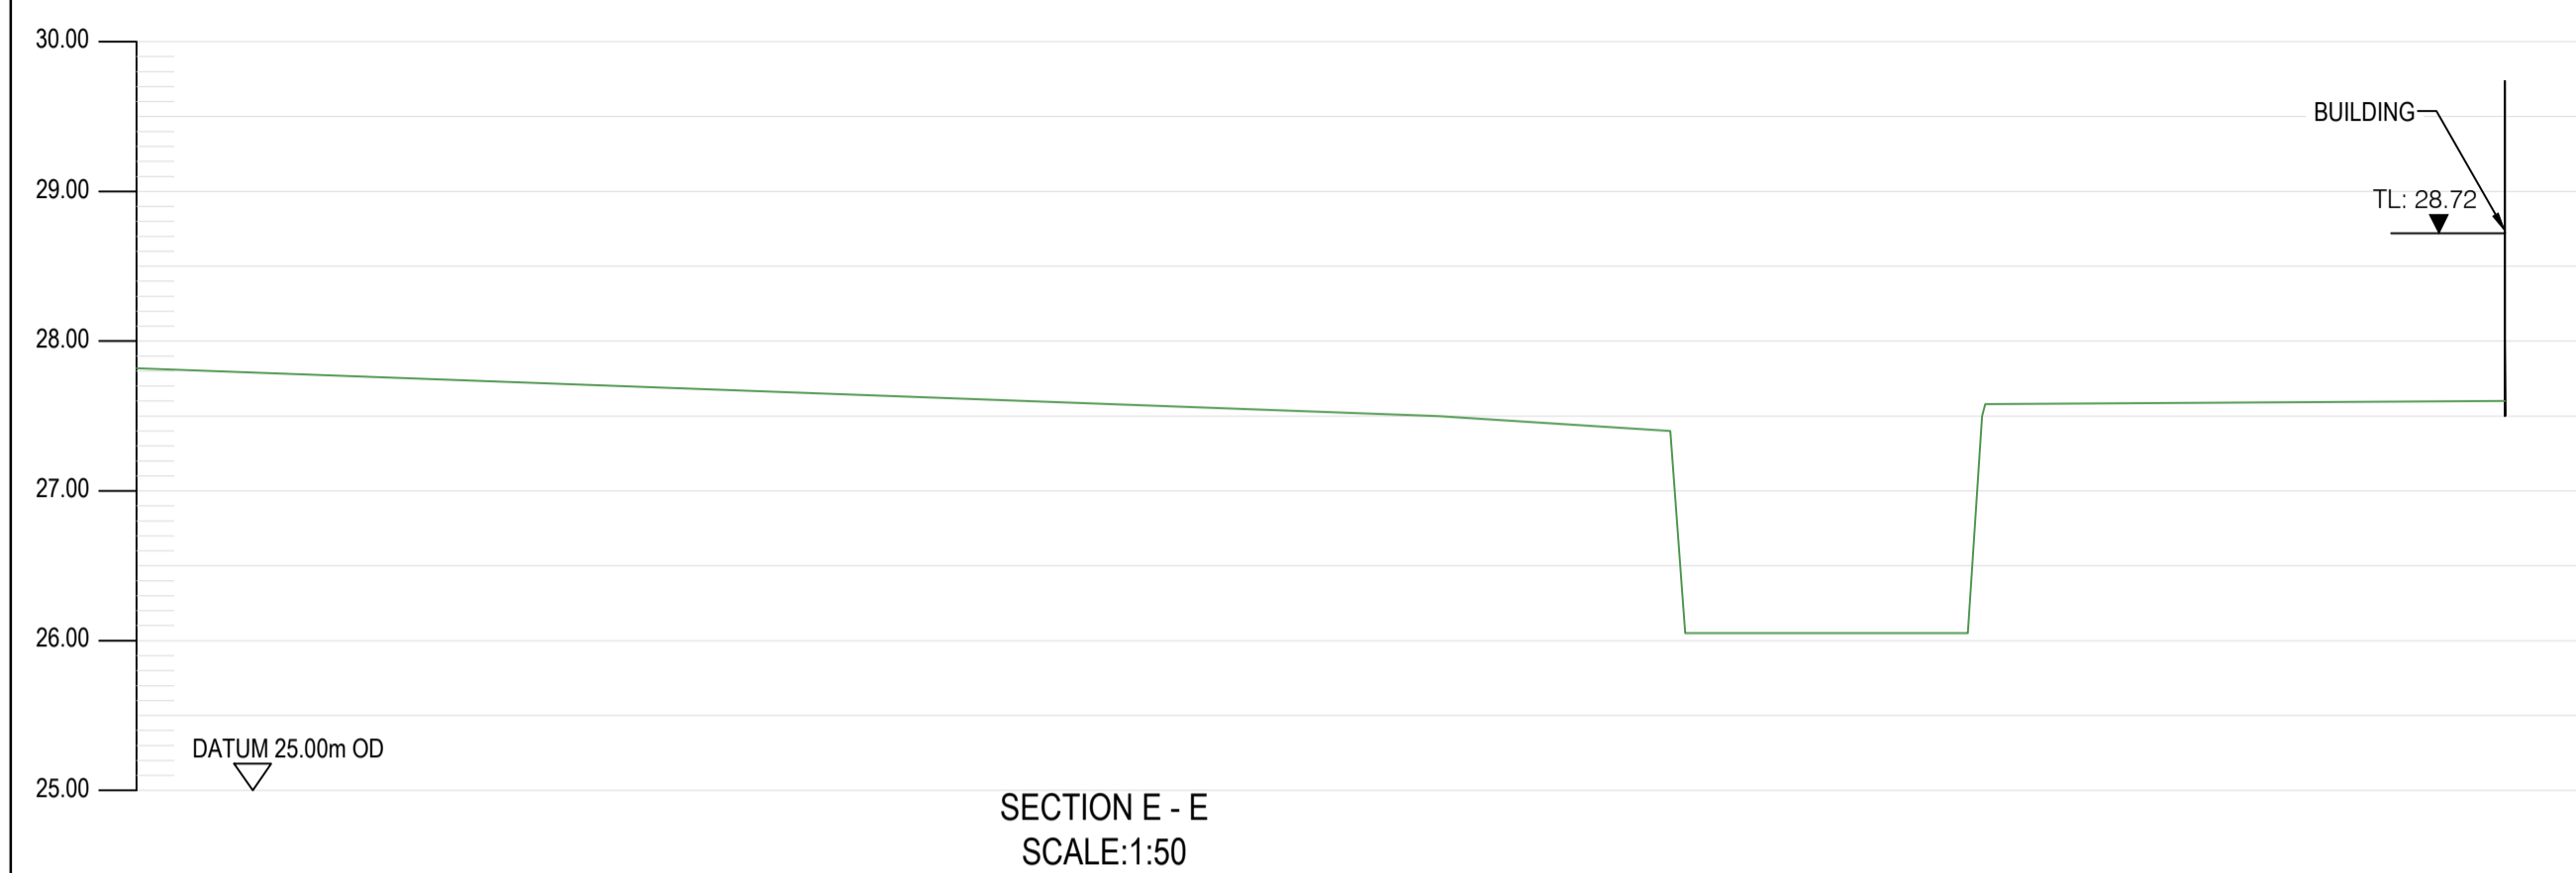

|  |  |  |  |  |  |
|--|--|--|--|--|--|
|  |  |  |  |  |  |
|  |  |  |  |  |  |
|  |  |  |  |  |  |
|  |  |  |  |  |  |
|  |  |  |  |  |  |

|     |      |                     |       |       |          |
|-----|------|---------------------|-------|-------|----------|
| C01 | A1   | ISSUED FOR PLANNING | MG    | ED    | 30-06-23 |
| Rev | Suit | Description         | Drawn | Chk'd | Date     |

Client



Clients Representative:



**J. B. Barry and Partners Limited Consulting Engineers**  
 Classon House, Dundrum Business Park, Dundrum Road, Dublin 14  
 www.jbbarry.ie

**JBA Consulting Engineers and Scientists Limited**  
 24 Grove Island, Corbally, Limerick  
 www.jbaconsulting.ie

Project  
**DEANSGRANGE STREAM  
 FLOOD RELIEF SCHEME**

Drawing Title  
**GRANVILLE ROAD  
 CHANNEL WIDENING CROSS SECTIONS**

Drawn by : DG/MG Date : 03-04-2023

Checked by : ED Date : 03-04-2023

Approved by : RK Date : 03-04-2023

Internal Project REF : JBB: 19110 JBA: 2020a0059

Scales : 1:50 @ A1

Stage : **PLANNING**

|                            |          |                  |
|----------------------------|----------|------------------|
| Drawing No :               | Revision | Suitability Code |
| 19110-JBB-00-XX-DR-C-02812 | C01      | A1               |