


SIDE ELEVATION M-M 1:100



BACK ELEVATION P-P 1:100




ENTRANCE ELEVATION O-O 1:100

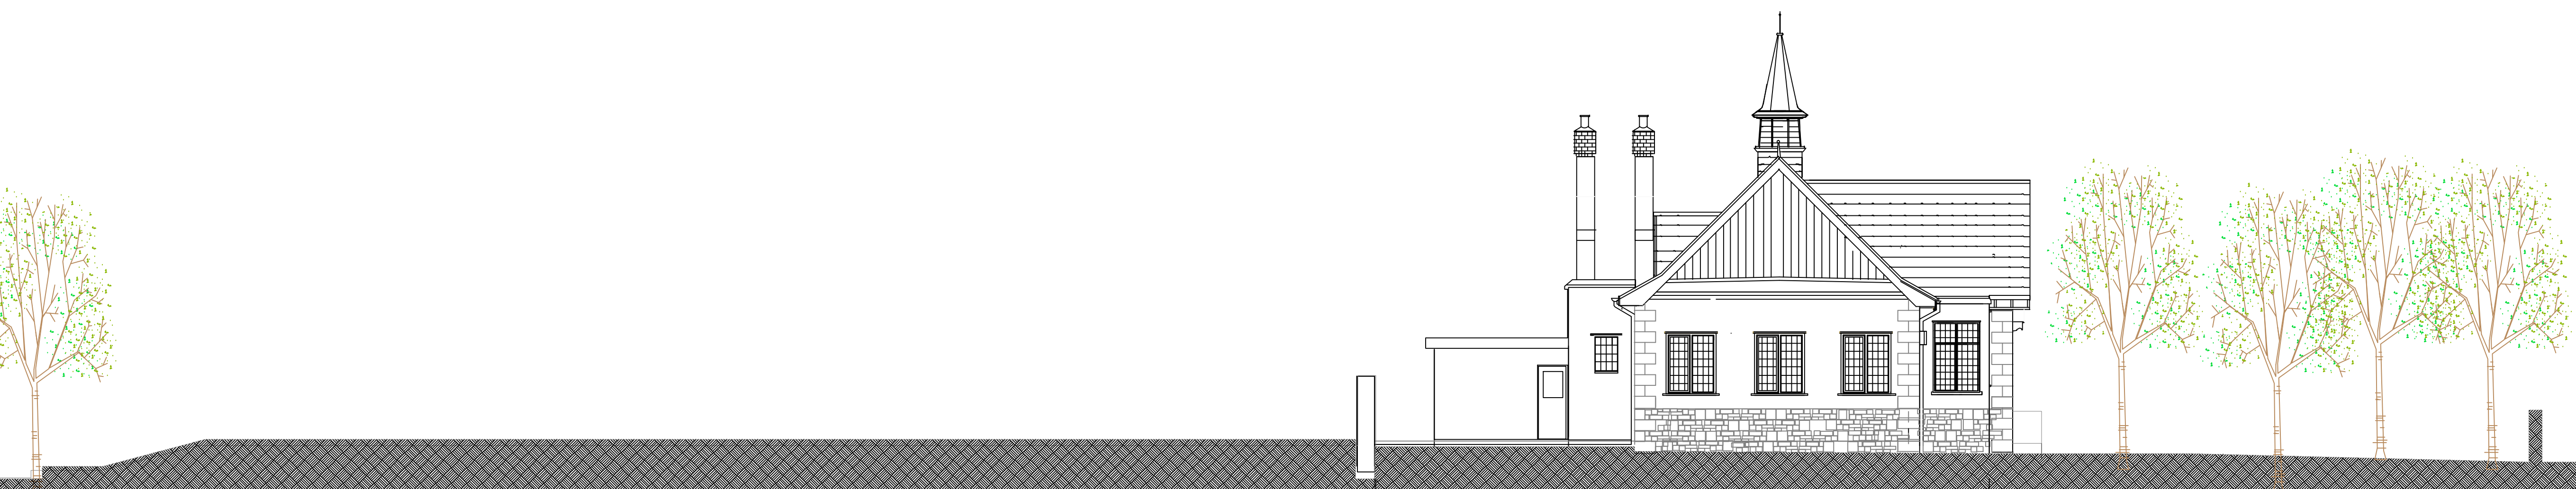

SIDE ELEVATION N-N 1:100

KEY PLAN 1:500

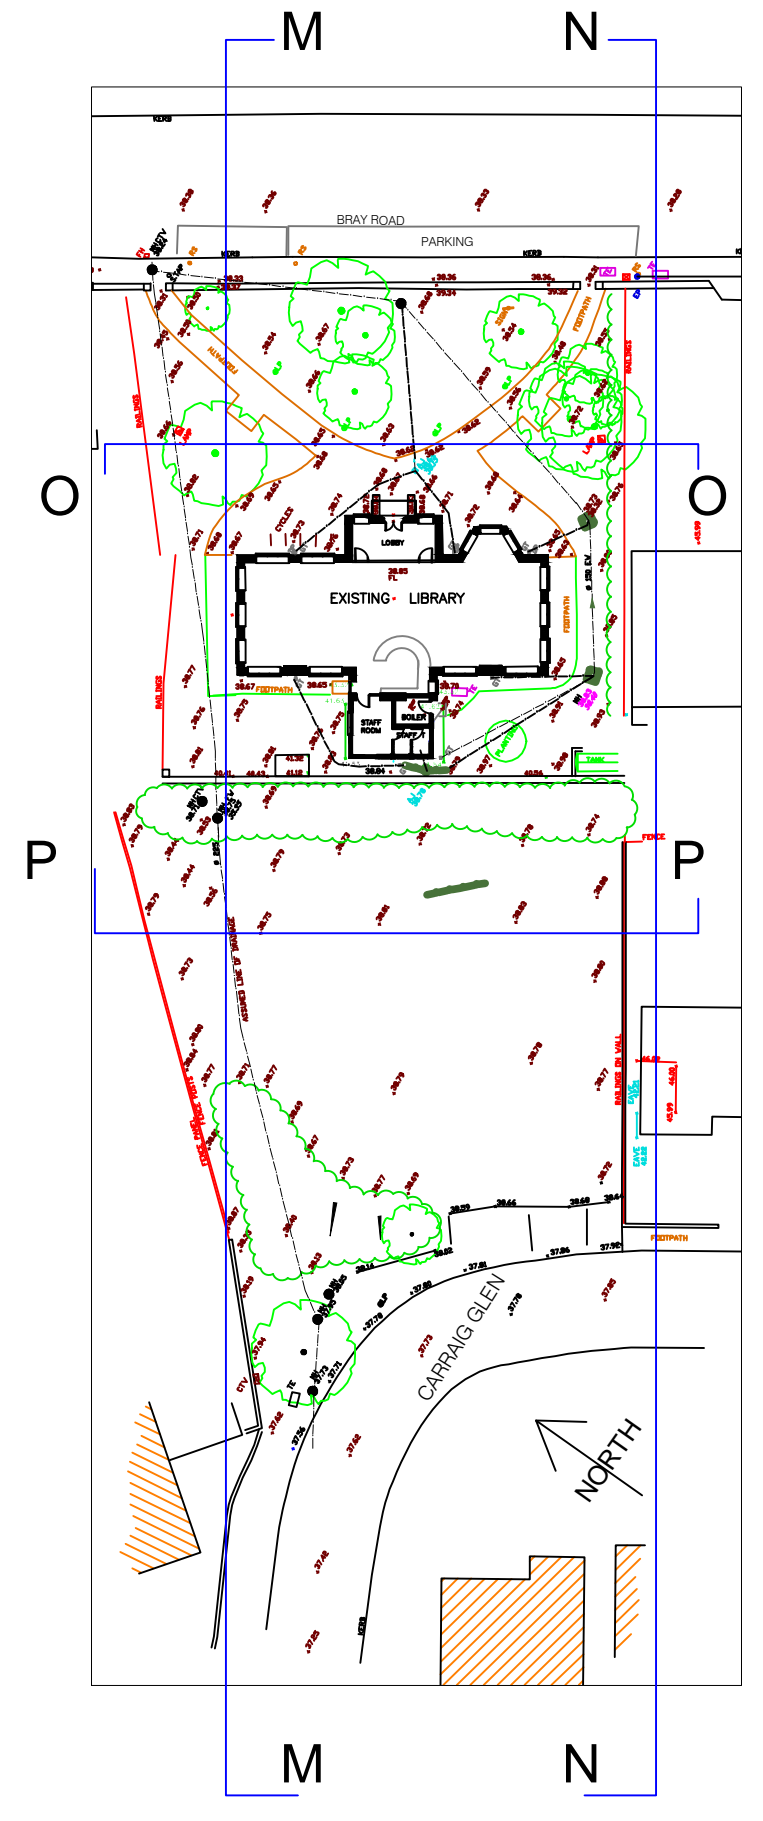

REV	DATE	DRN	NOTES



Client:	Dun Laoghaire Rathdown County Council
Project:	Proposed Extensions to Cabinteely Library
Dwg Title:	Existing Elevations
Drawn By:	POC
Date:	21.2.15
Scale:	1:100 @A1
Dwg No:	CLPT8/02