



TYPICAL DETAILS
NTS

HINGES ALLOW FOR 180° OPENING OUT AWAY FROM PITCH. GATE SHOULD FACILITATE BEING PINNED OPENED AND SHUT.
GATE FRAMES SHS 80x80x5
GATE POSTS SHS120x120x8 6m HIGH



Gate frames SHS 80x80x5
Gate posts SHS120x120x8 6m high

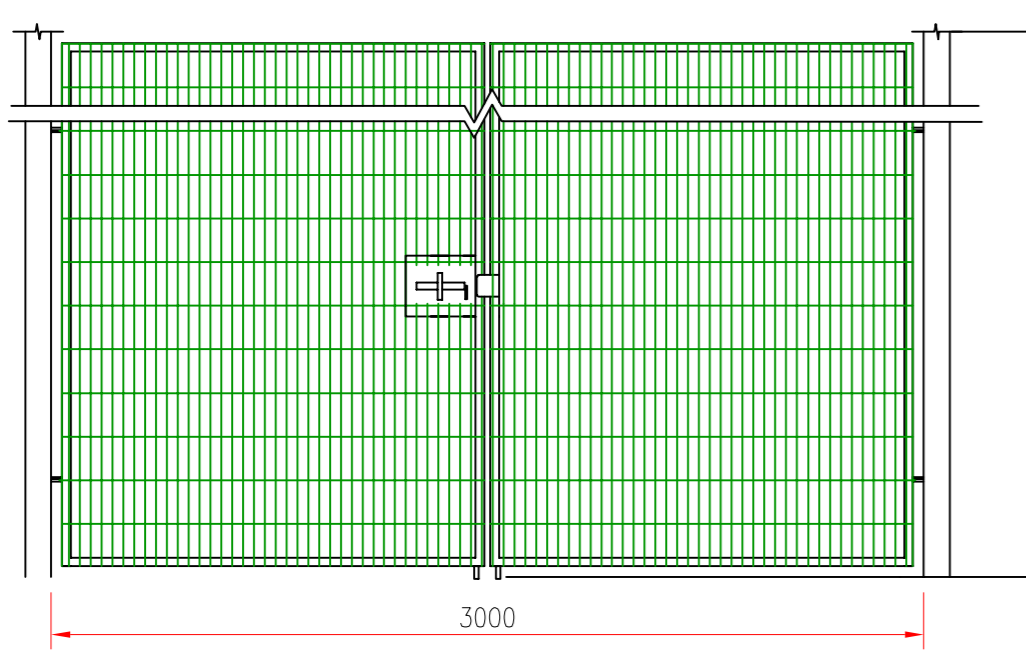

TYPICAL DOUBLE GATE
SCALE:

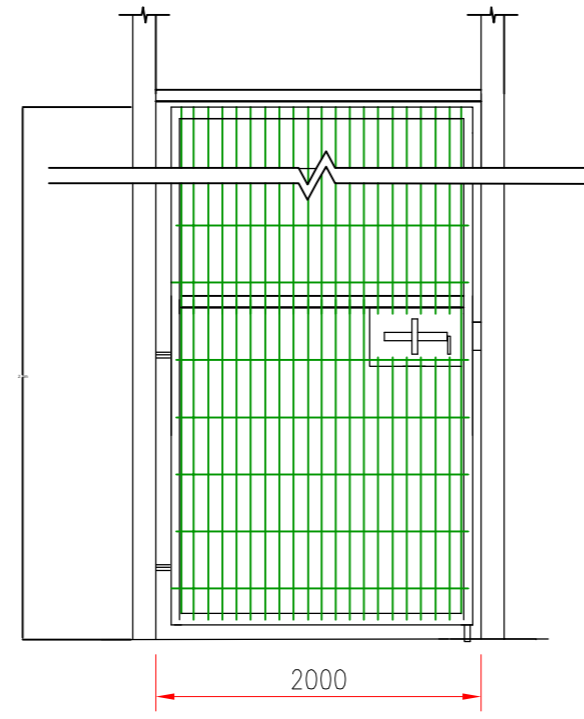

TYPICAL SINGLE GATE
NTS

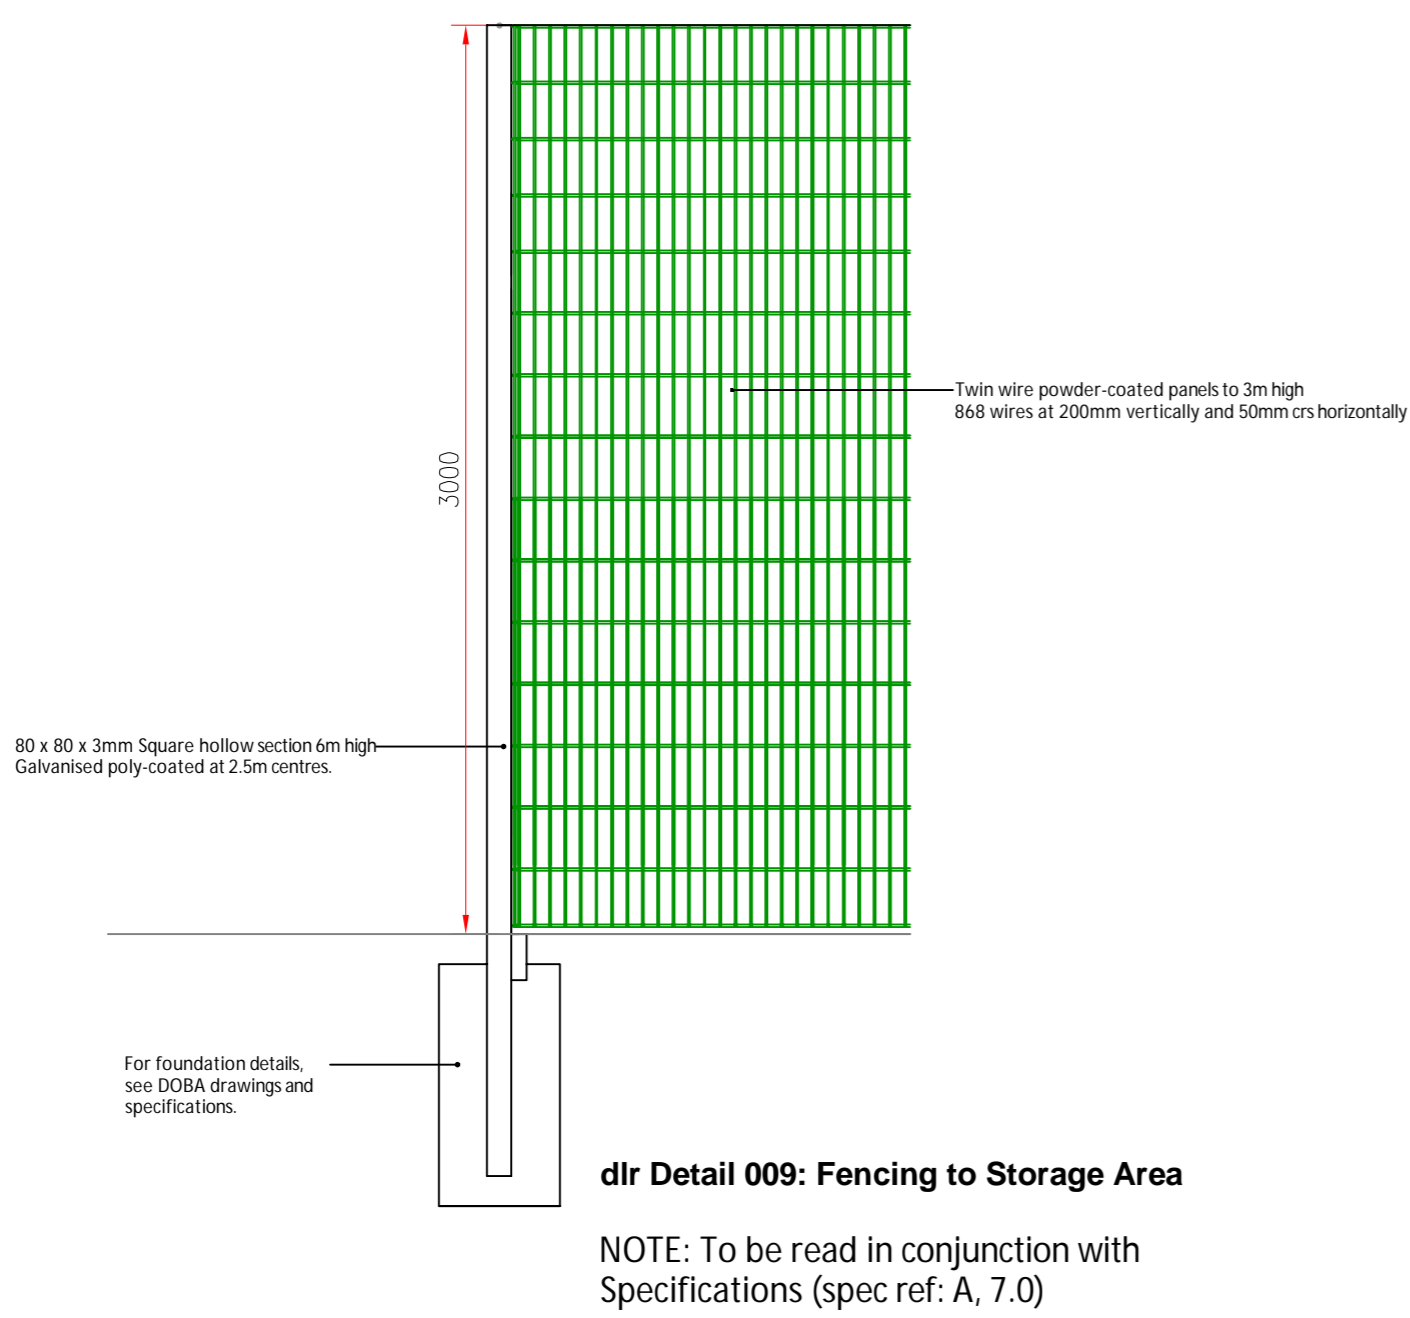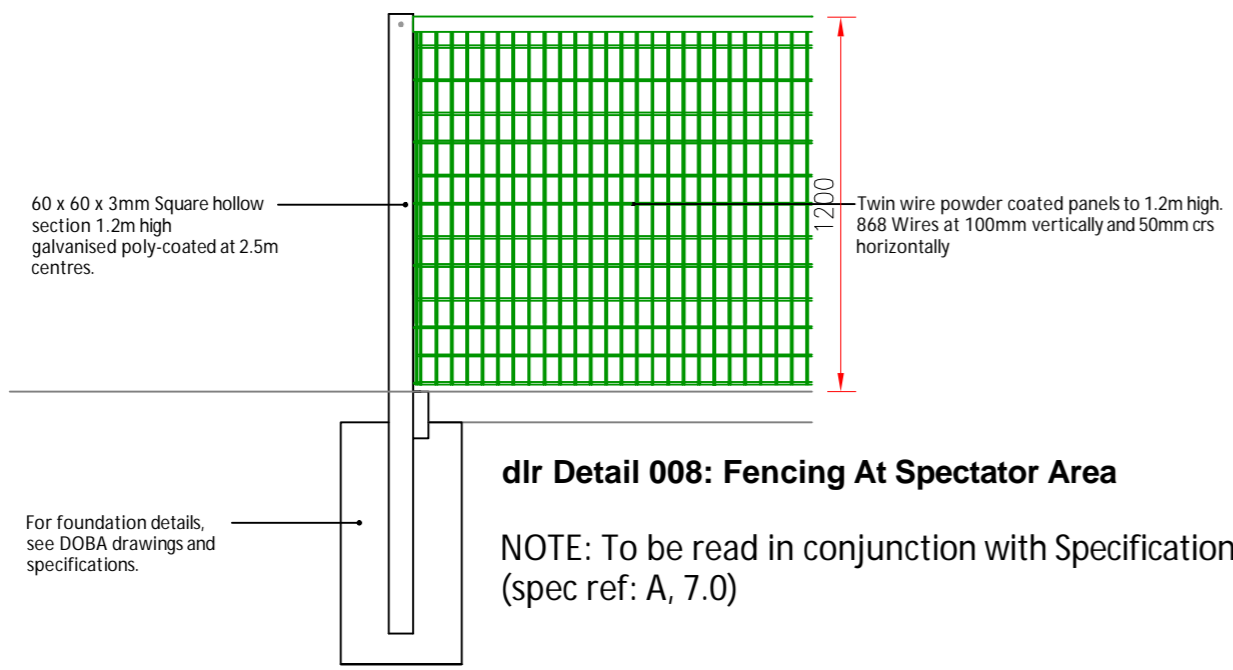

Black polypropylene sports netting system suitable to GA standards (45mm x 45mm max open), including 12mm multi-strand cables top and bottom and 2no. 4mm multi-strand cables at 1500mm centres.

14500

Twin wire powder coated panels to 1.2m high. 868 Wires at 100mm vertically and 50mm crs horizontally.

For post sizes and foundation details, see DOBA drawings and specifications.

dlr Detail 010: High Ballstop Netting

NOTE: To be read in conjunction with Specifications (spec ref: A, 7.0)